


Contractor to confirm all dimensions.
 HDD not liable for seeking relevant planning authority
 permissions (including LBC) unless specifically directed by
 the client

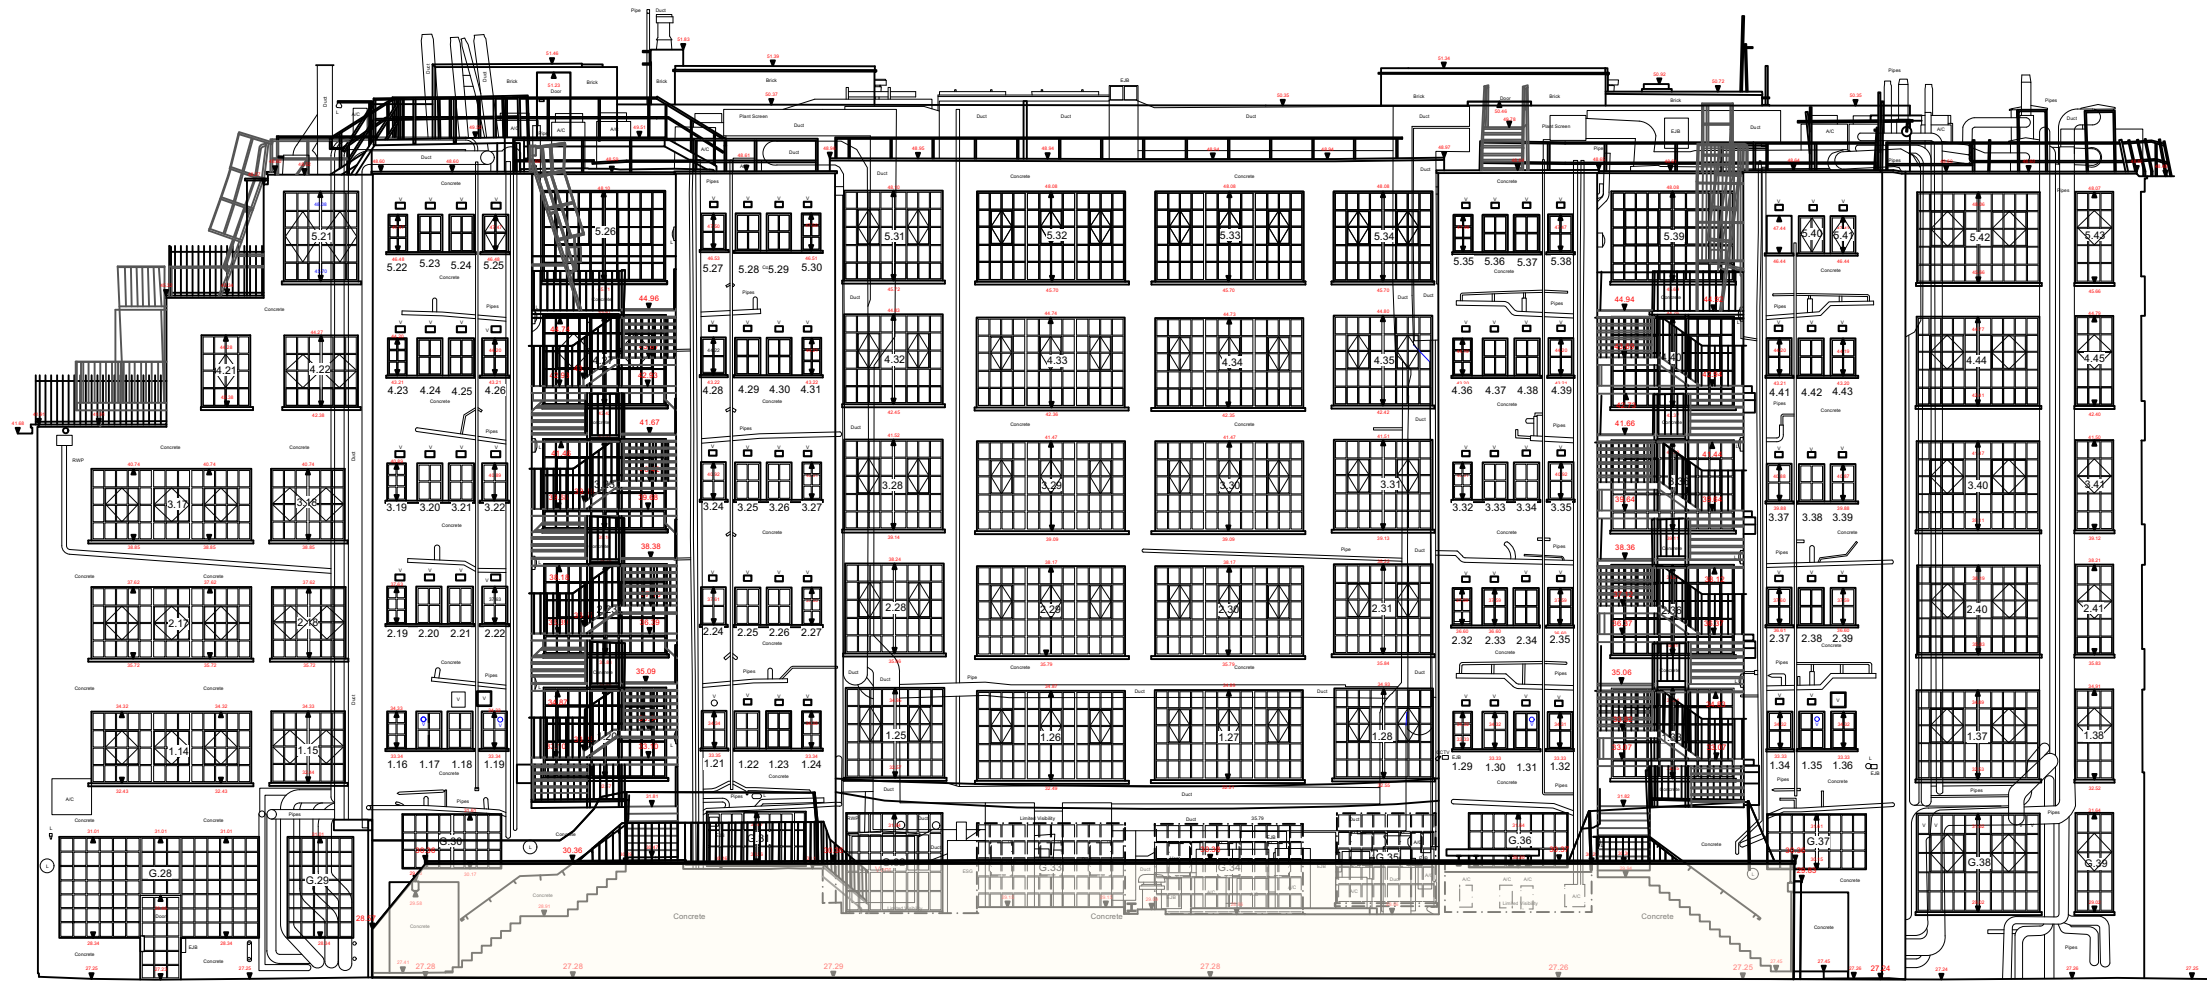

23.00m Above Ordnance Datum

23.00m Above Ordnance Datum

ELEVATION 3

A	05/07/2023	1st & 2nd Floor East	
-	14.06.23	First Issue	CMD
No.	Date	Revisions / Submissions	Revised by



HamburyHirdDesign

Design Firm
HamburyHird Design Ltd.
 50-52 Wellsway
 Bath
 BA2 4SA
 Telephone: 01225 336004



Stage
 Planning

Project Title
Shropshire House
 11-20 Capper Street
 London.WC1E 6JA

Drawing Title
 Existing Rear Elevation 03

Project Manager	RH	Project ID	261
Drawn By	CMD	CAD File Name	261_Existing & Proposed External Elevations- Shropshire House.vwx
Reviewed By	RH	Drawing No.	261.003 (A)
Date			
Scale	1:200 @ A3		

Elevation E1A-E1D dwg no 261.105

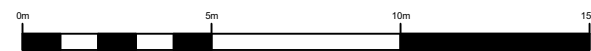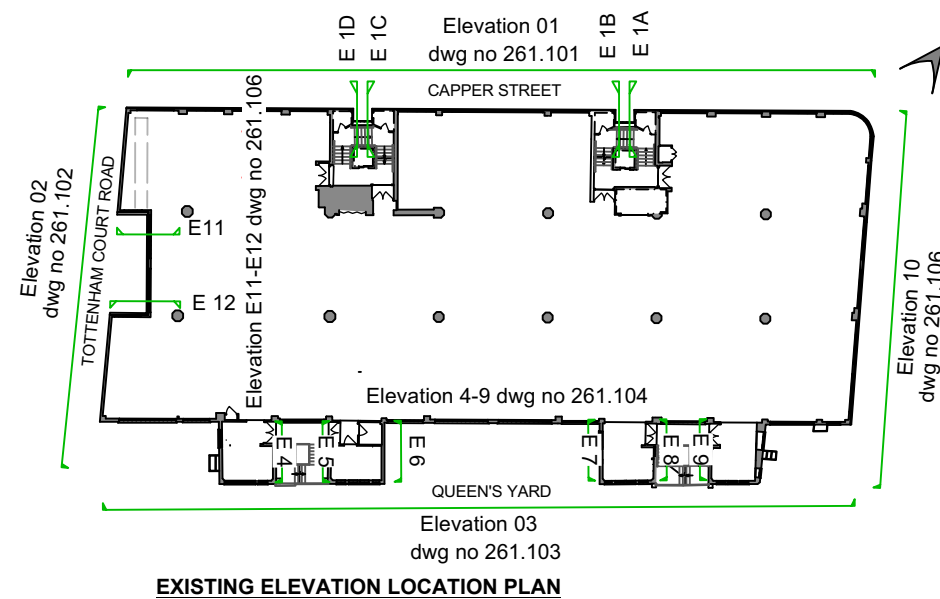

Existing Rear Elevation 03
 Shropshire House
 1:200 @ A3