



— SITE BOUNDARY LINE

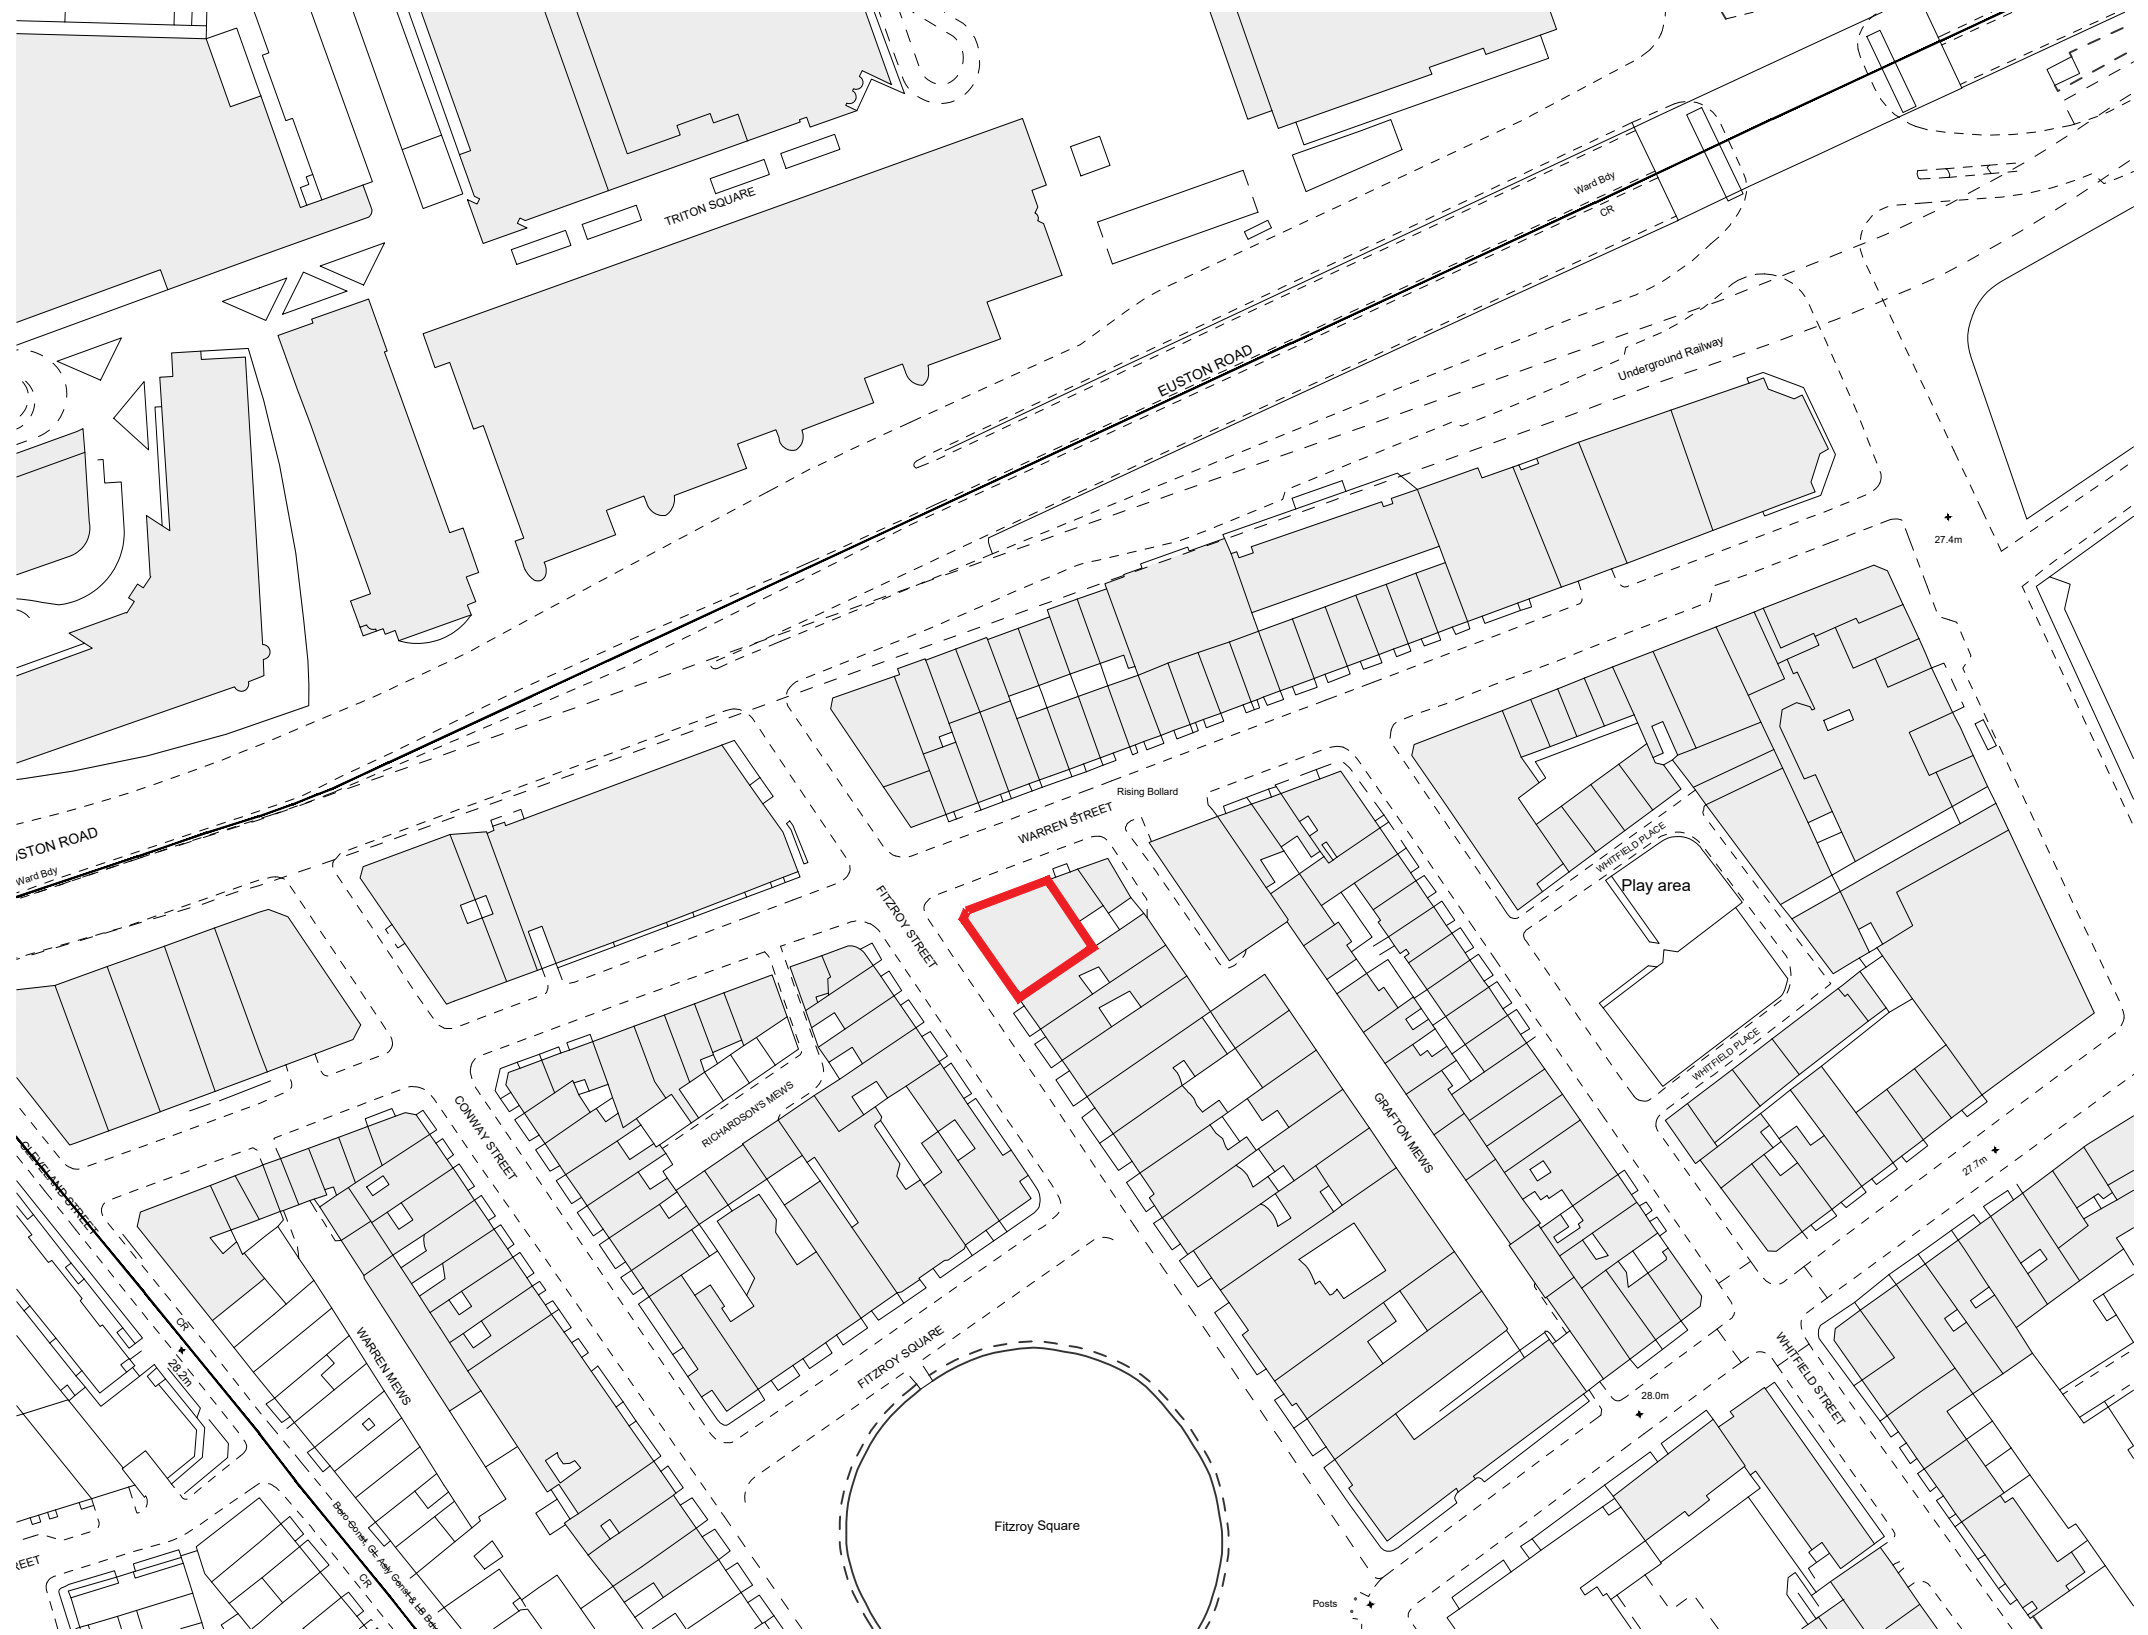

Date Rev Reason for issue

Key Plan

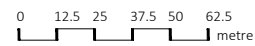

Disclaimer

dMFK Architects Ltd take no responsibility for dimensions obtained by scaling from this drawing. If no dimension is shown the recipient must ascertain the dimension specifically from the architect or by site measurement and may not rely on the drawing. Supply of the drawing in digital form is solely for convenience and no reliance may be placed on any data in digital form. All data must be checked against hard copy. This drawing is issued for design intent only and should not be used for construction unless stated.

Copyright: This drawing is the property of dMFK Architects Ltd. No disclosure or copy of it may be made without the written permission of dMFK Architects Ltd

Client

Broadland Properties Limited

Project

20-22 Warren Street

Drawing Title

Existing Site Plan

**dMFK**

76 Charlotte St., London. W1T 4QS  
t: 0207 435 1144 e: info@dmfk.co.uk w: www.dmfk.co.uk

Drawn By	Checked By	Scale @ A1	Scale @ A3
RP	-	-	1:1250

Project No.	Drawing No.	Revision
dMFK 2333	A01	-