



01 Existing Front Elevation  
300 1:20

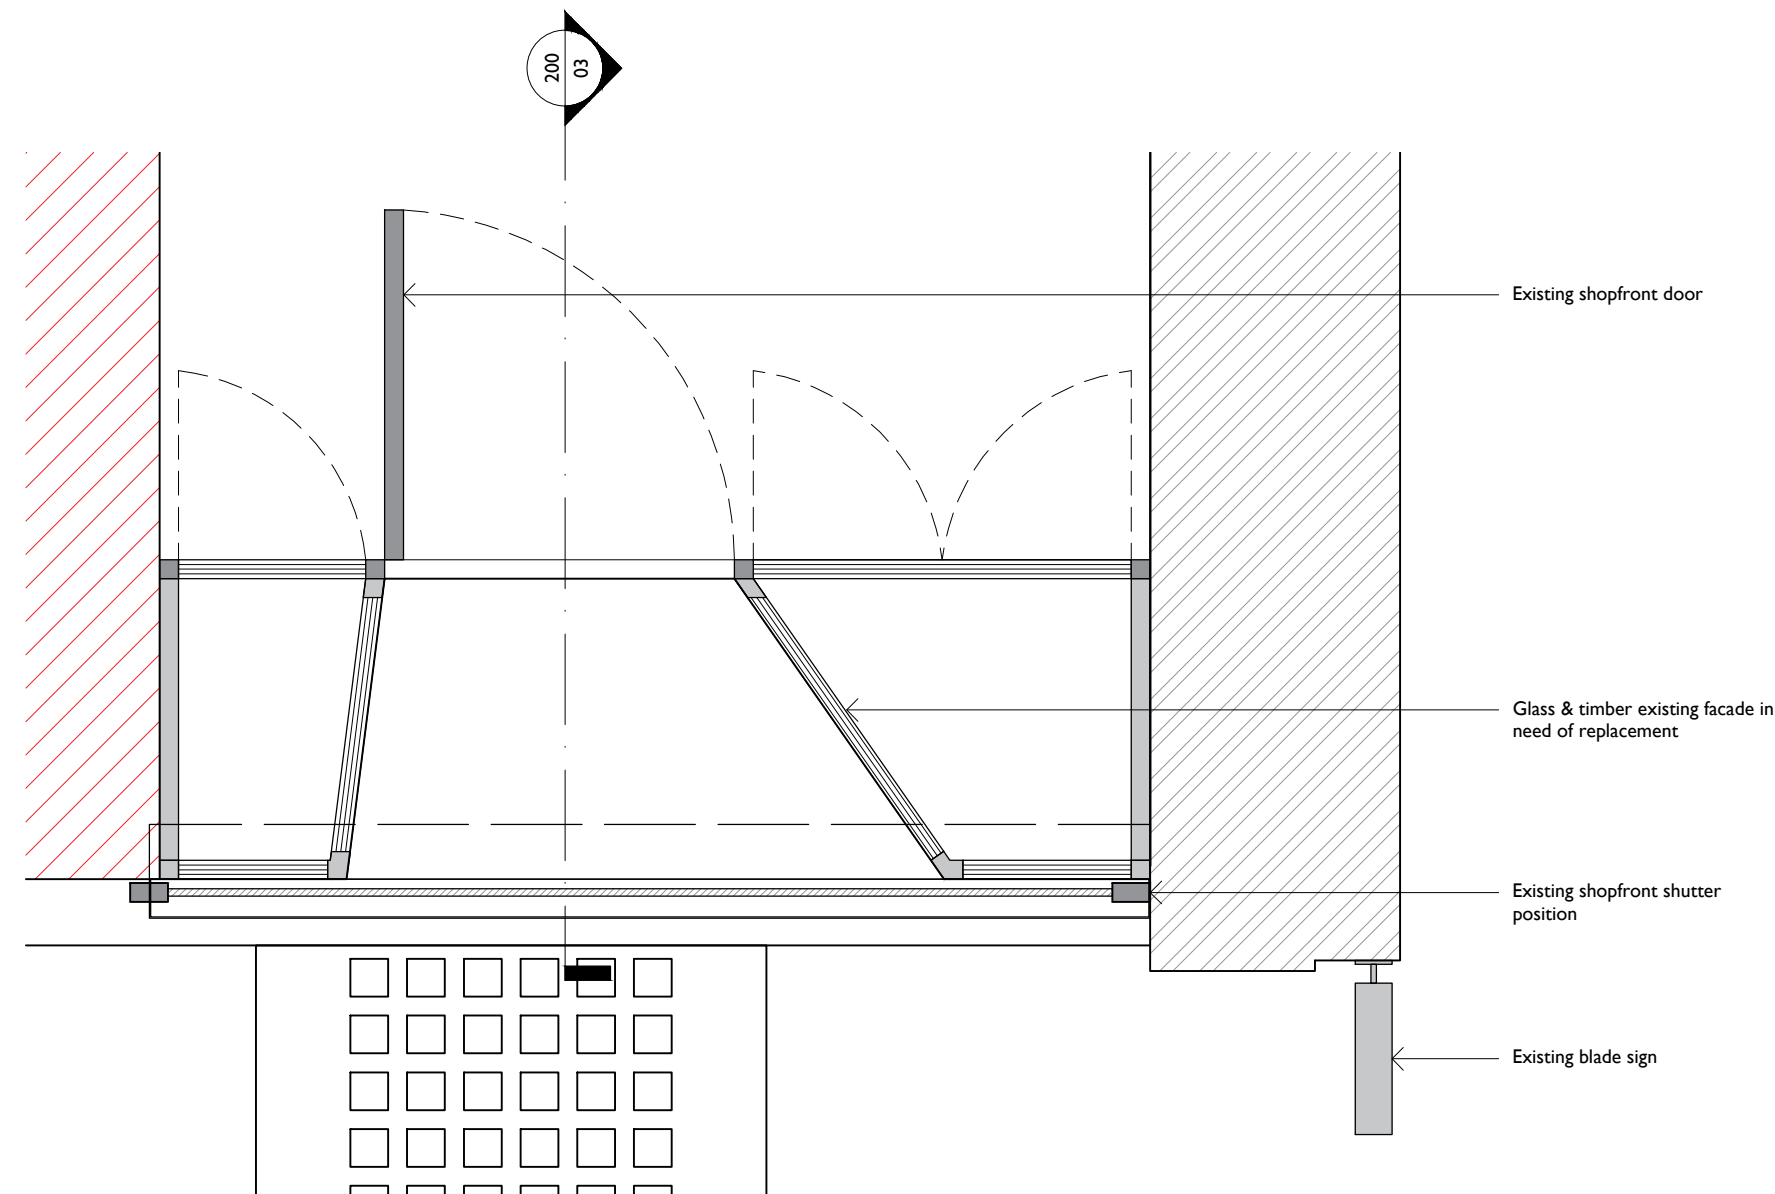


02 Existing Front Plan  
300 1:20

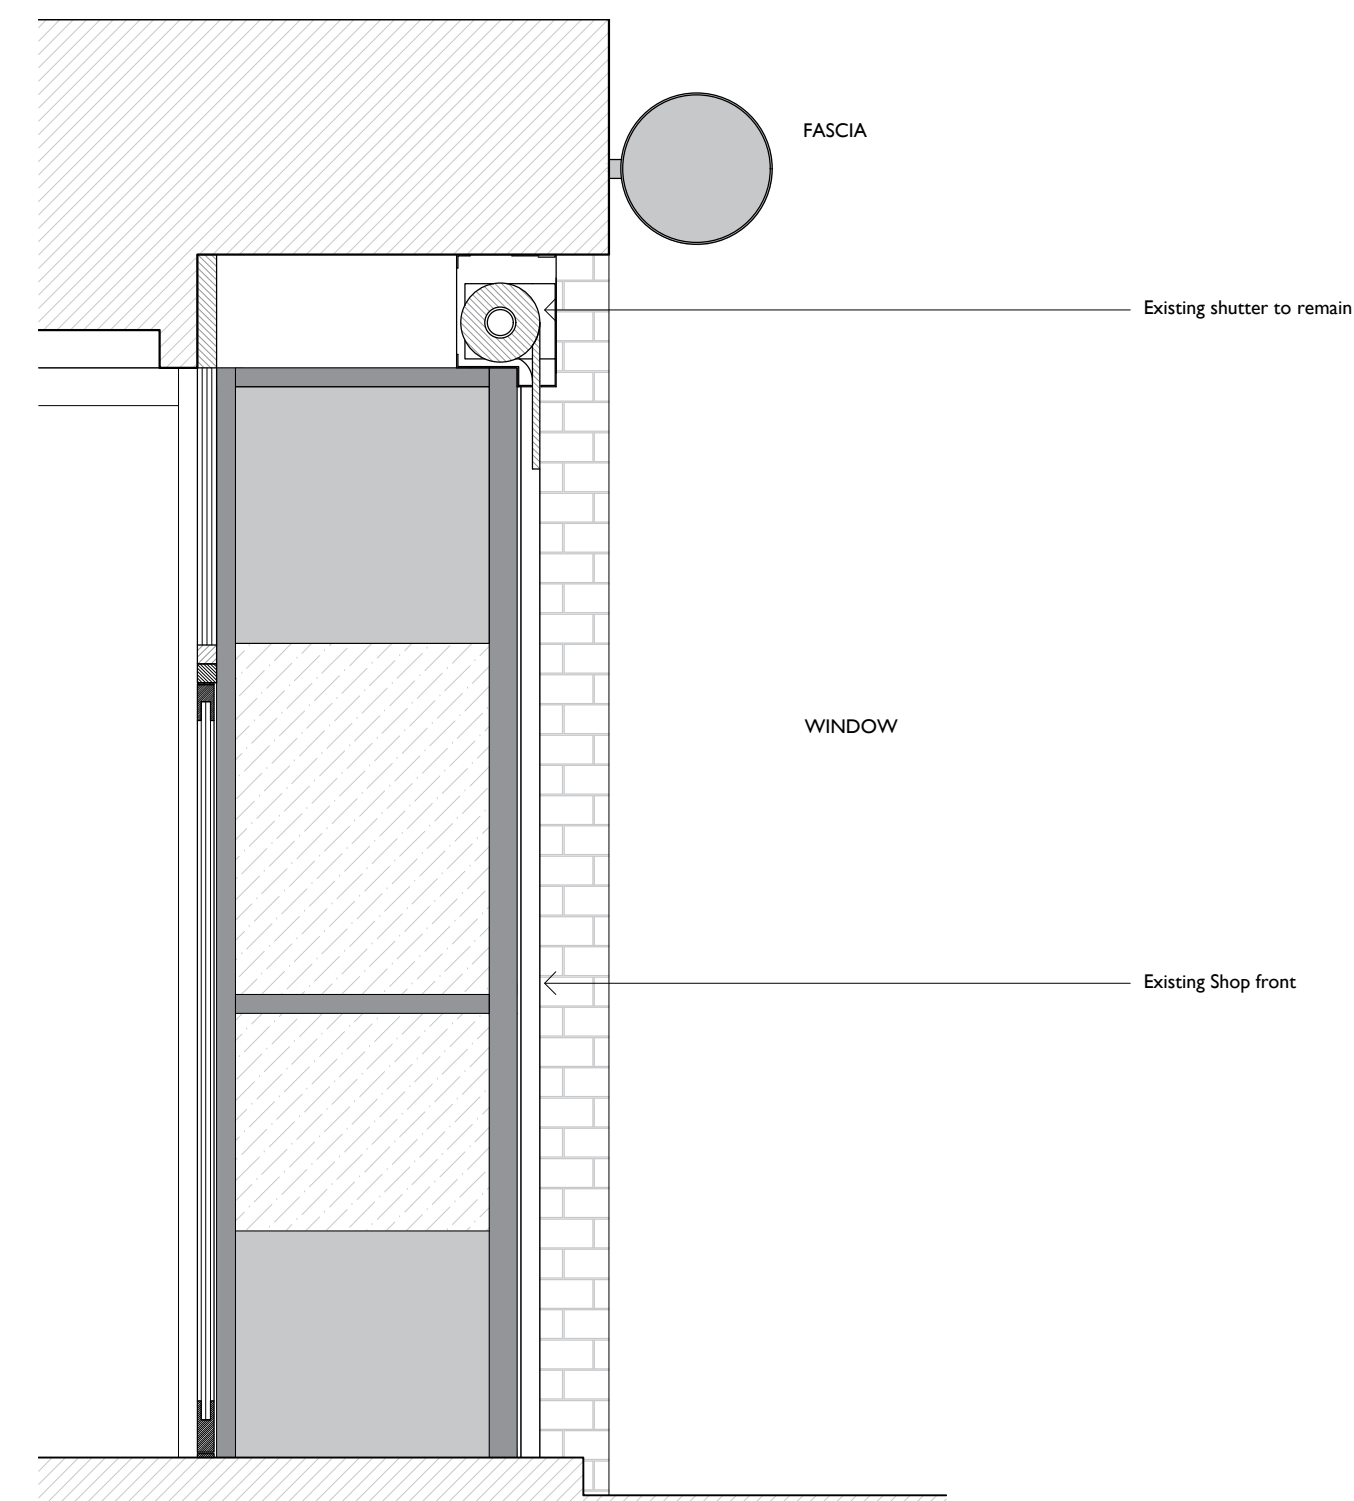


03 Existing Front Section  
300 1:20

#### NOTES


- Drawings to be read together with Design Intent information and technical drawings
- All drawings shall be read in conjunction with the fire strategy
- All layouts are subject to compliance review by Building Control
- Drawings are based on survey data and review survey data for further details.
- Do not scale from this drawing. All dimensions are to be verified on site before proceeding with the work.
- Architect shall be notified in writing of any discrepancies.

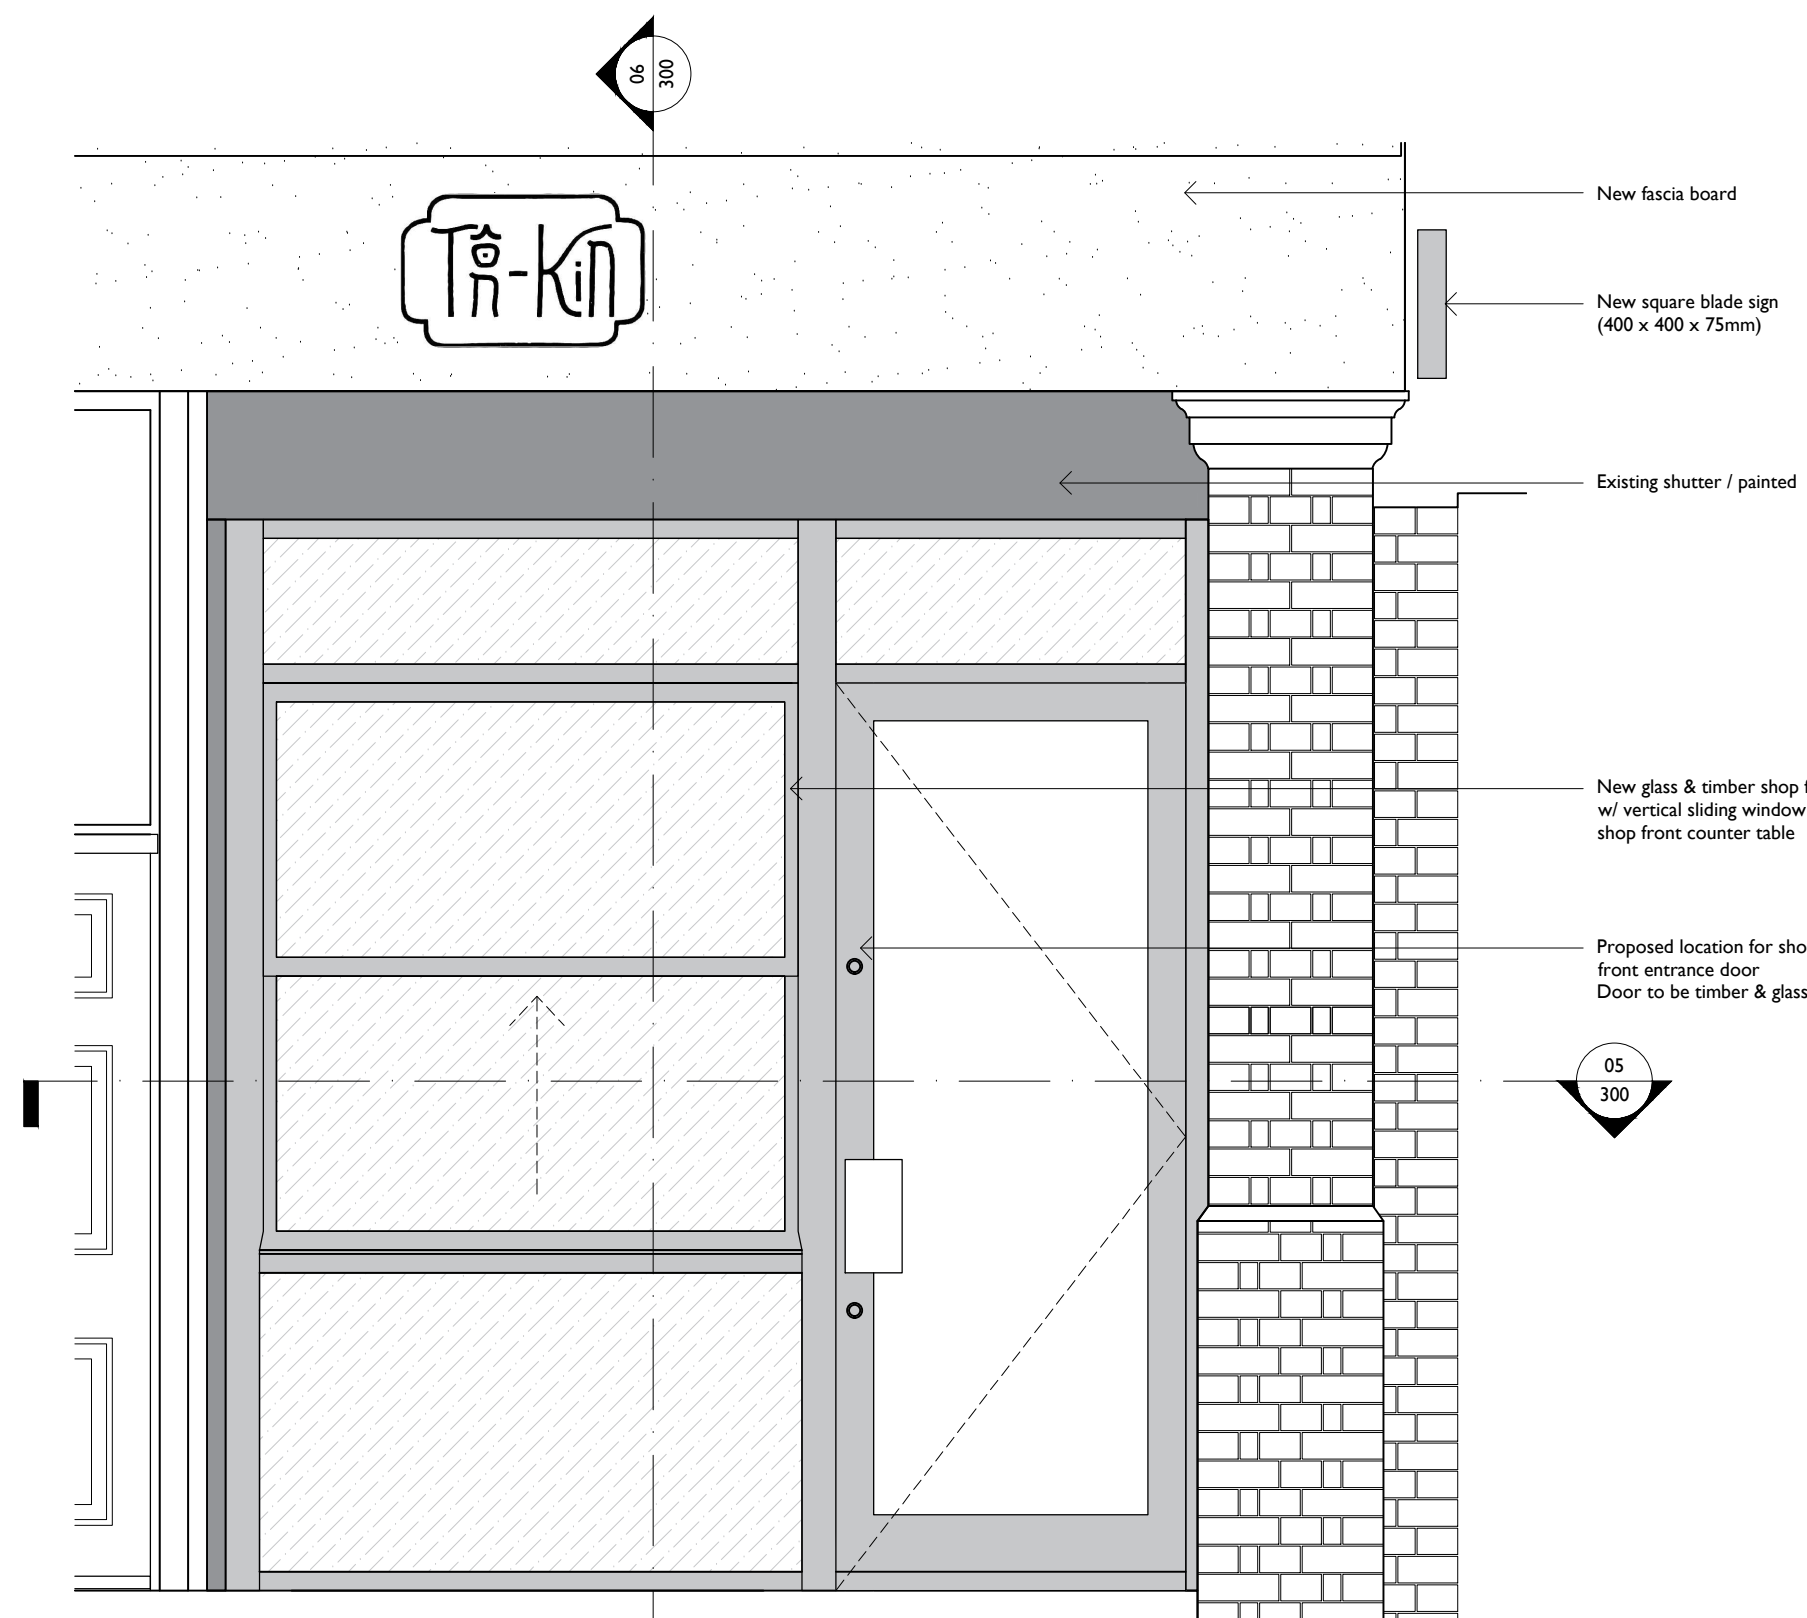

04 Proposed Front Elevation  
300 1:50


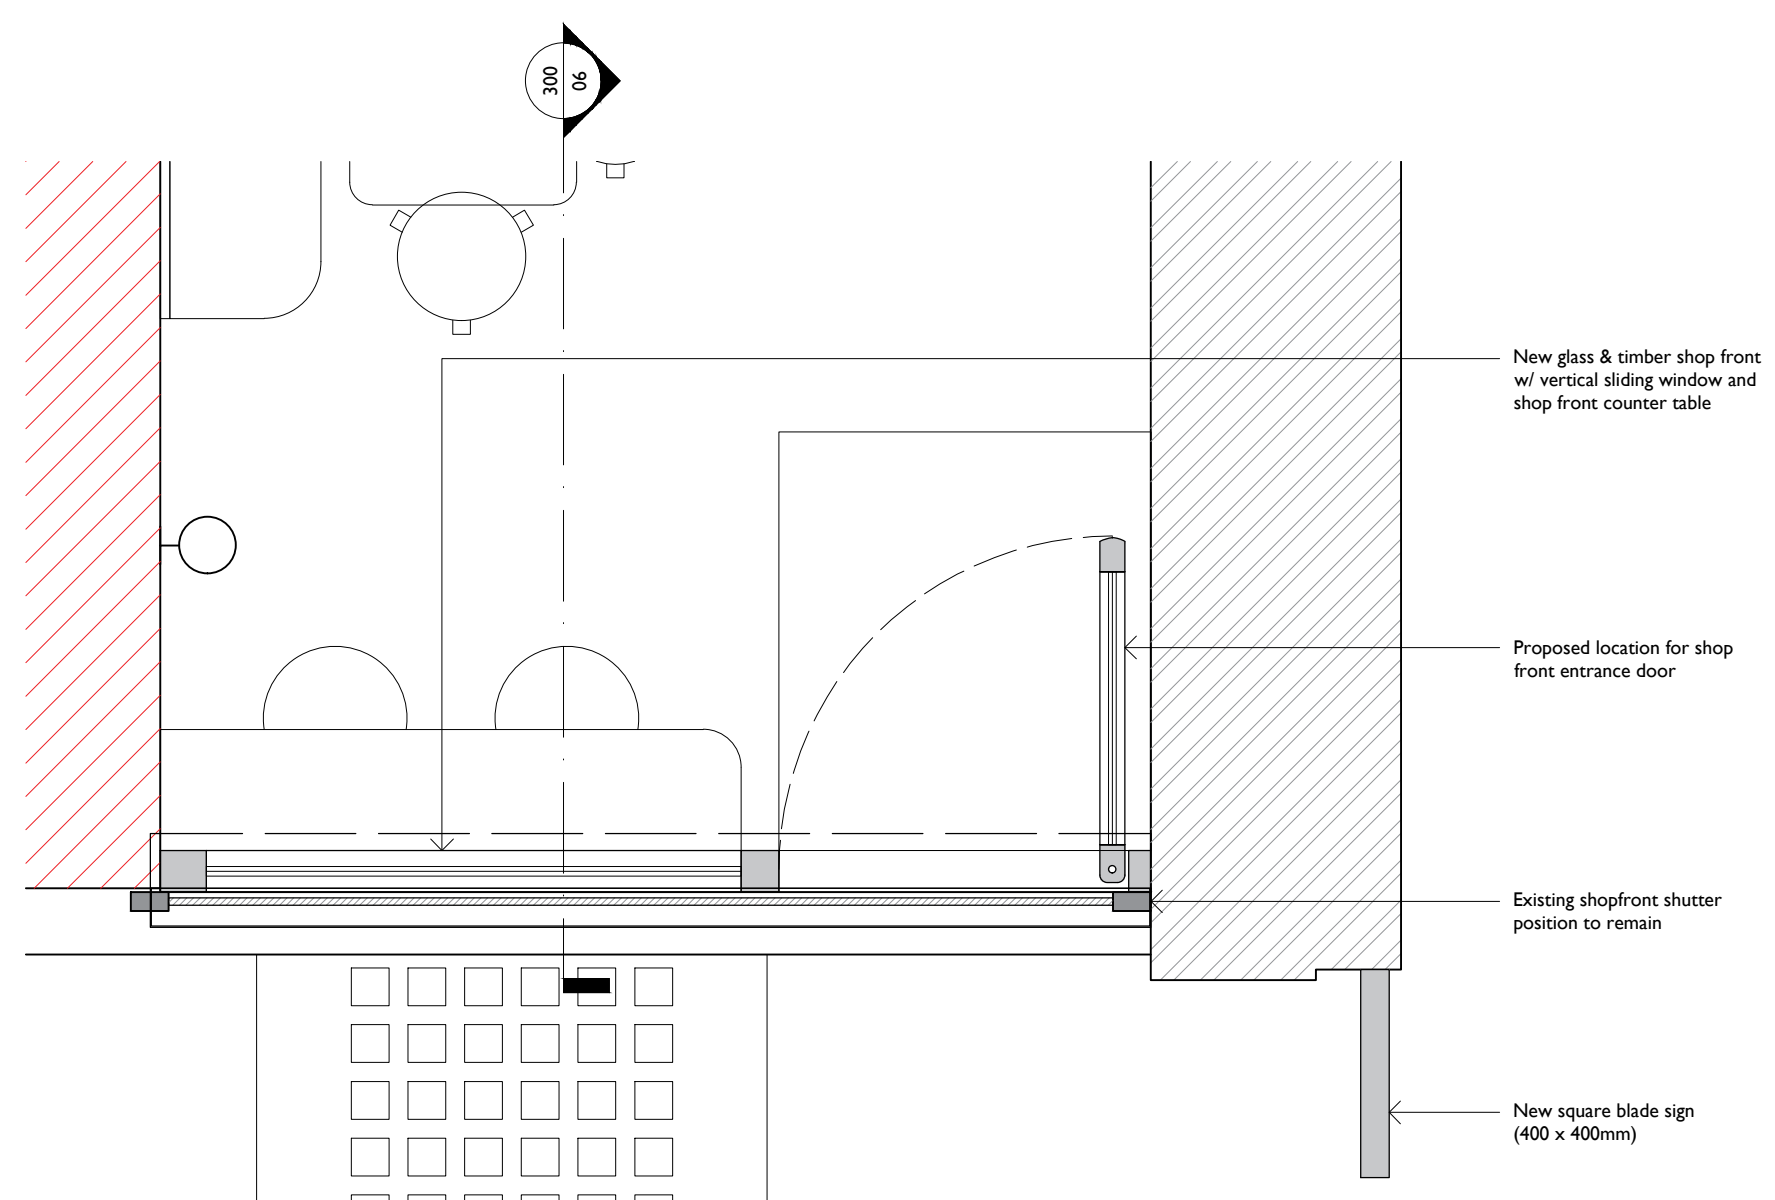


05 Proposed Front Plan  
300 1:20

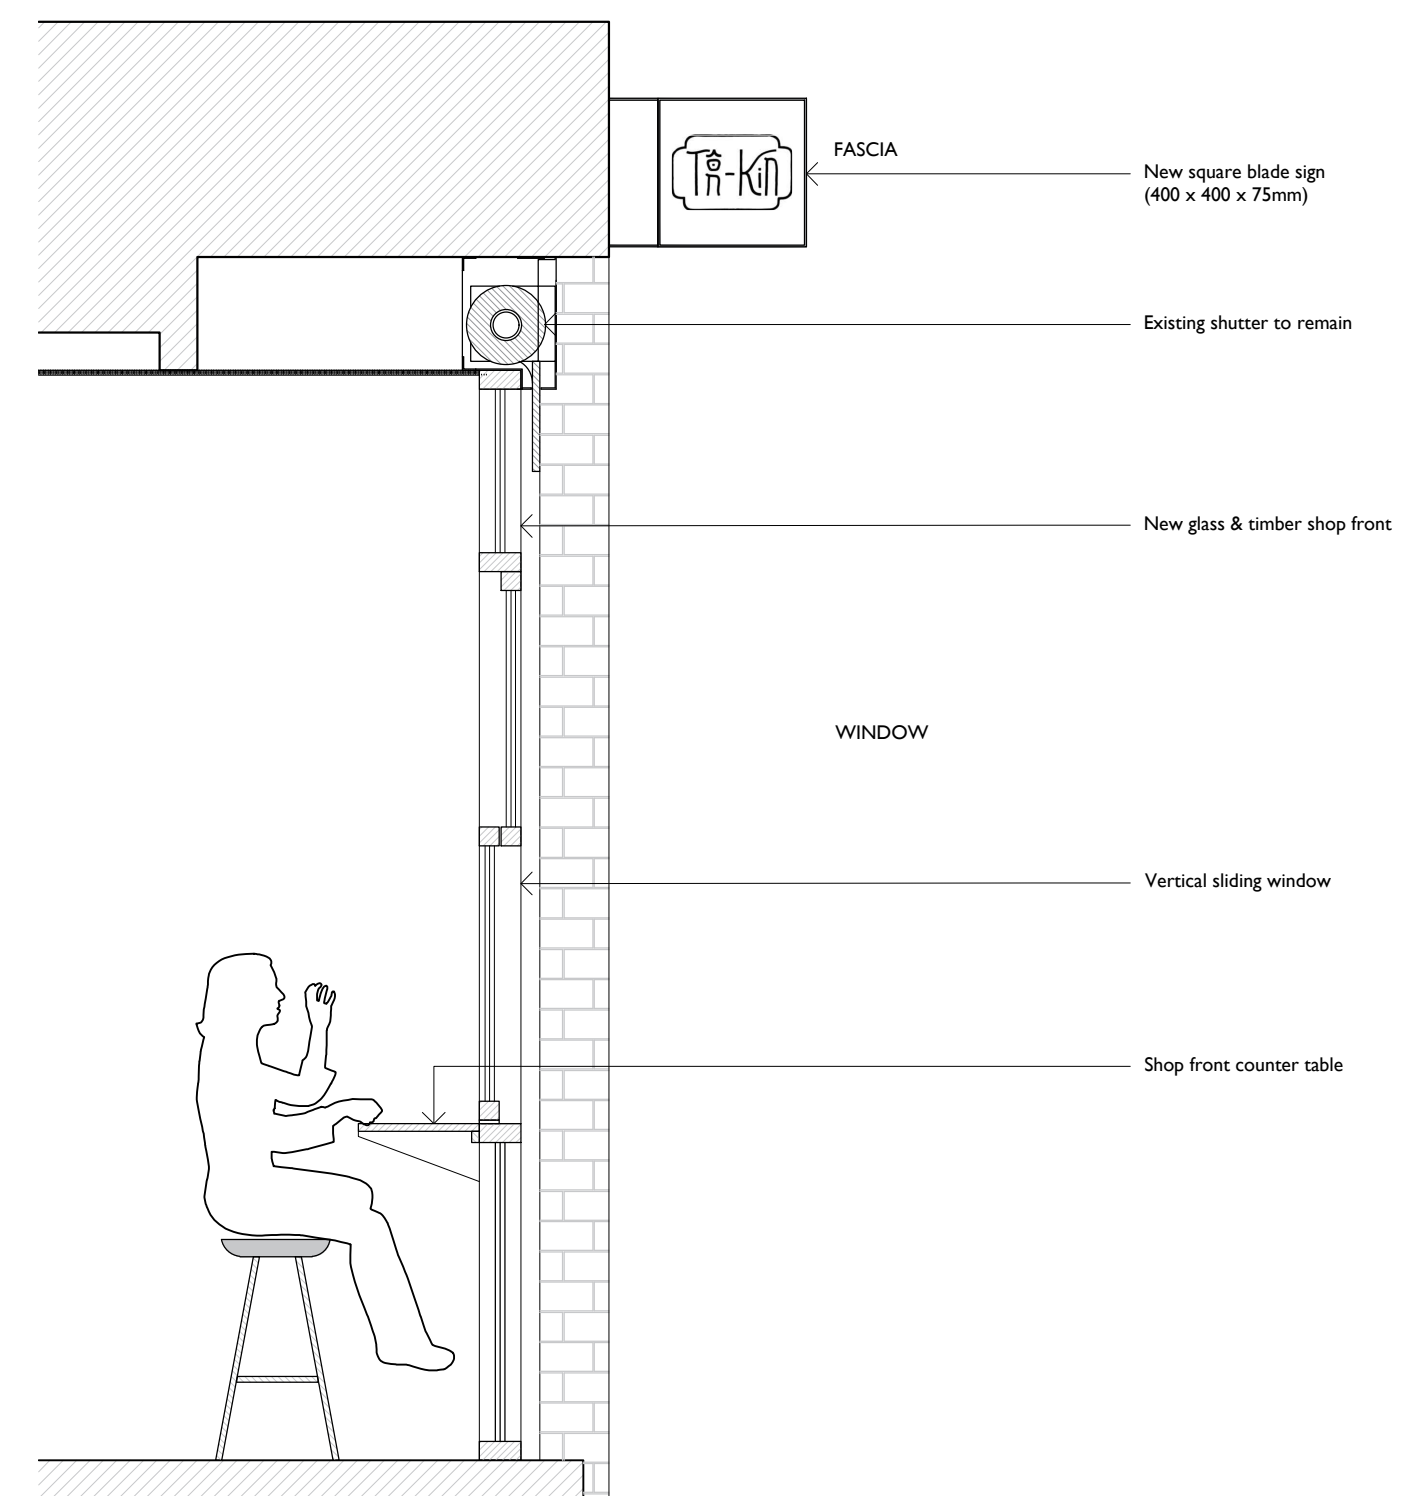

06 Proposed Front Section  
300 1:20

P1	Issued for planning	DF	OG	13.06.2024
Rev	Description	By	Check	Date

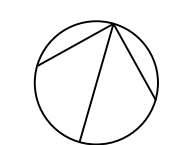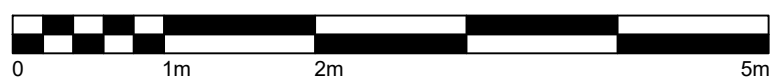

STUDIO GHAZAL  
& Dijan Malla

Contractor

Client



TON-KIN

Project  
29 Leather Lane  
London, EC1N 7TE

Drawing

Shop Front  
Sections

Scale	Date	Drawn	Approved
1:20 @ A1	13.06.2024	DF	OG
Drawing No.	Revision		
TNK-SGDM-PR-XX-DR-A-300	P1		