


M&E APPLICATION


1 Woburn Place,
Bloomsbury, London,
WC1H 0LQ

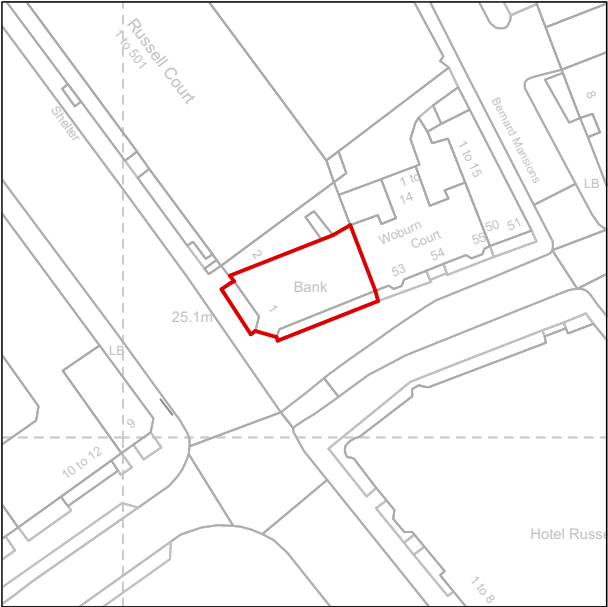


SITE BOUNDARY

01 SITE LOCATION PLAN
Scale: 1:1250

NOTE: 'EXISTING' CONDITION IS AS PER CONSENTED 2024/0904/P APPLICATION

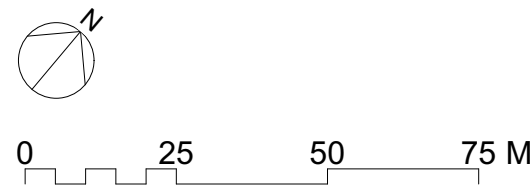

Project Farmer J - Bloomsbury			
Drawing Site Location Plan			
Job Number 23035	Drawing Number 00001	Rev P0	
Drawn JH	Date 05/04/2024	Status PLANNING	Scale @ A3 1:1250




Holland Harvey Architects
Unit 1.4
1-5 Vyner Street
London E2 9DG
hello@hollandharvey.com
+44 203 327 0340

Client

Farmer J

M&E APPLICATION


1 Woburn Place,
Bloomsbury, London,
WC1H 0LQ

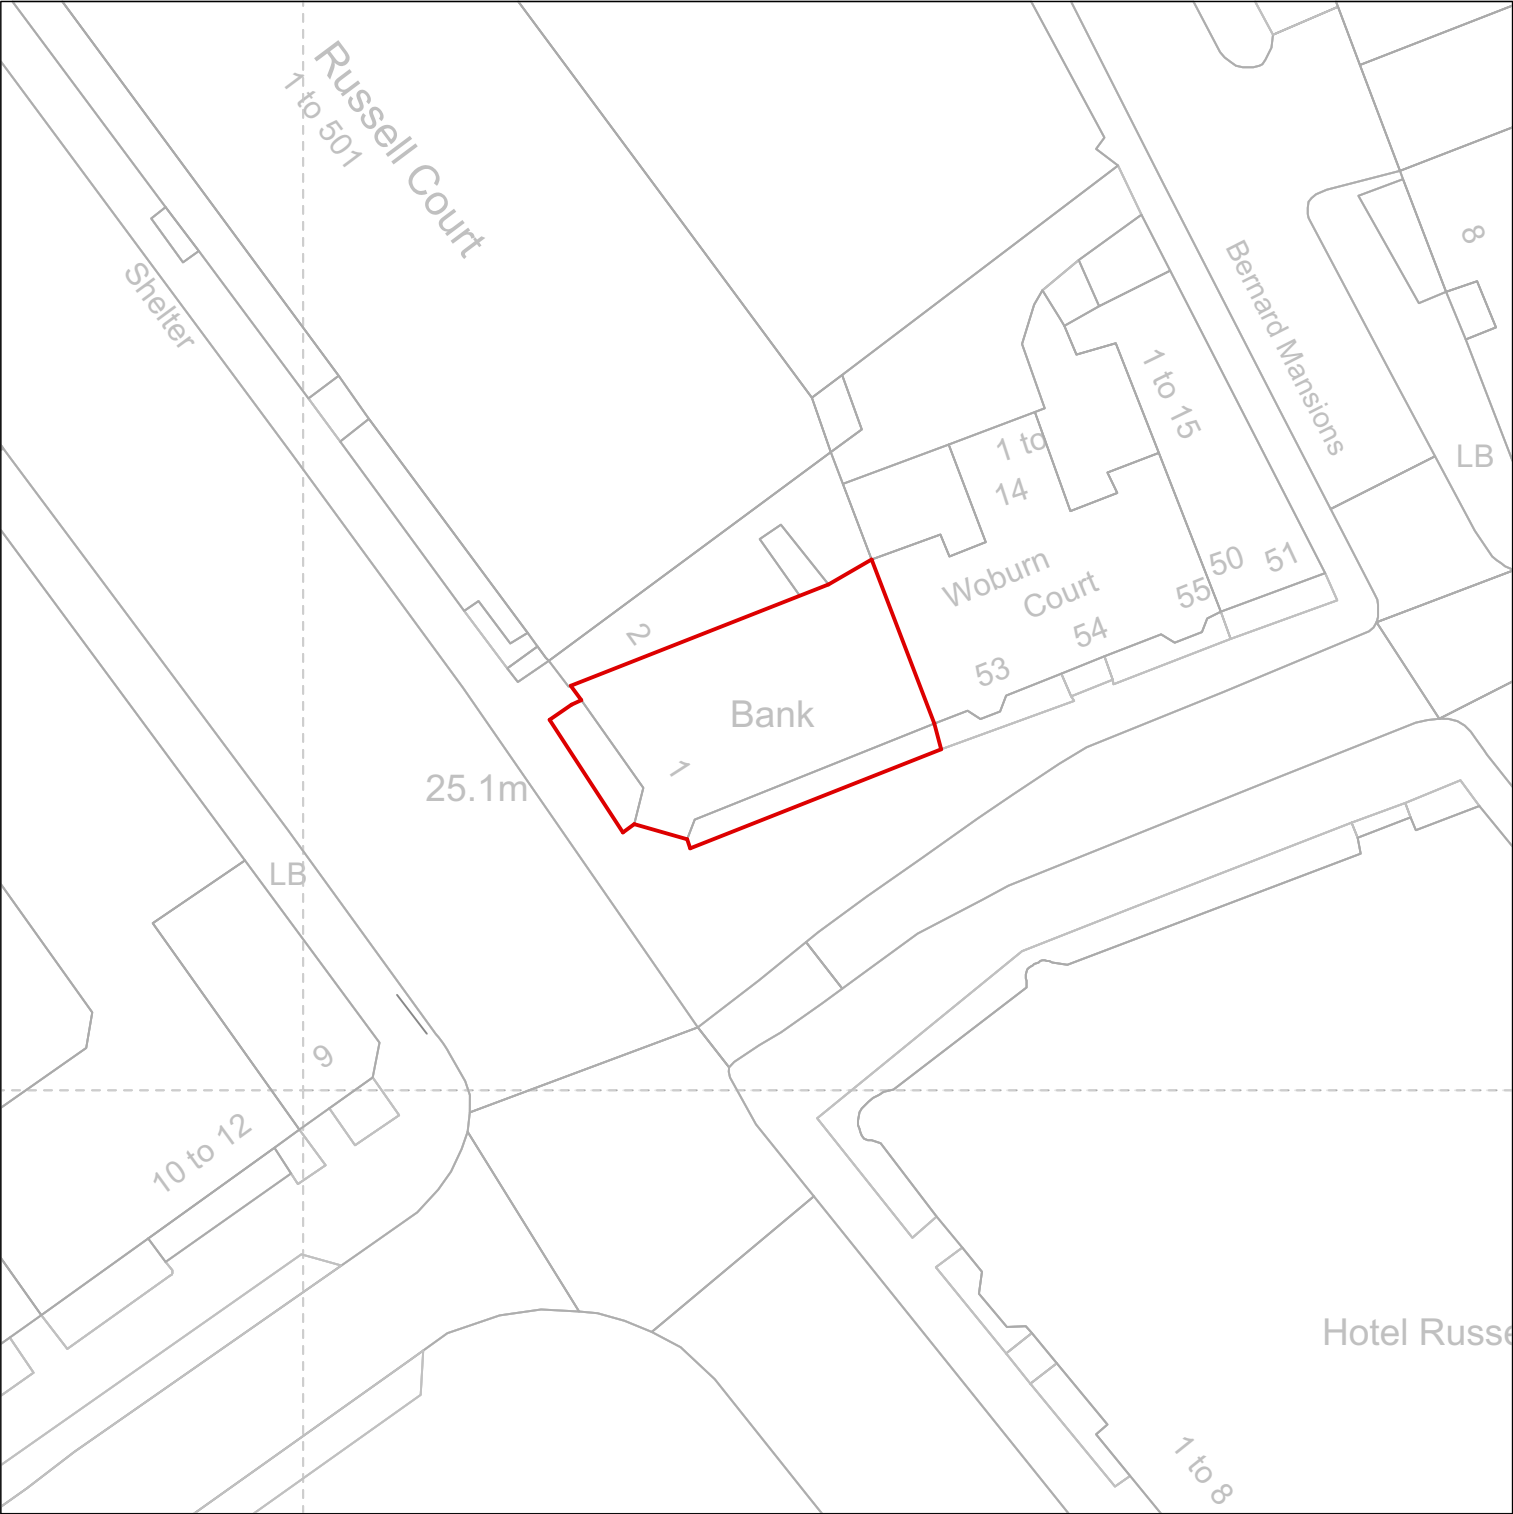

SITE BOUNDARY


01 SITE BLOCK PLAN
Scale: 1:500

NOTE: 'EXISTING' CONDITION IS AS PER CONSENTED 2024/0904/P APPLICATION

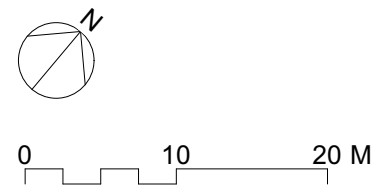

P0	11/06/2024	ISSUED FOR PLANNING	JH	MM
REV	DATE	DESCRIPTION	BY	CHK

Project Farmer J - Bloomsbury			
Drawing Site Block Plan			
Job Number 23035	Drawing Number 00002		Rev P0
Drawn JH	Date 05/04/2024	Status PLANNING	Scale @ A3 1:500



Holland Harvey Architects
Unit 1.4
1-5 Vyner Street
London E2 9DG
hello@hollandharvey.com
+44 203 327 0340

Client


Farmer J

M&E APPLICATION


1 Woburn Place,
Bloomsbury, London,
WC1H 0LQ

- Out of Scope
- M&E Acoustic Panels
- M&E AC
- M&E CONDENSERS
- M&E EXTRACT
- M&E SUPPLY
- SITE BOUNDARY

1 EXSITING GROUND FLOOR PLAN
Scale: 1:100

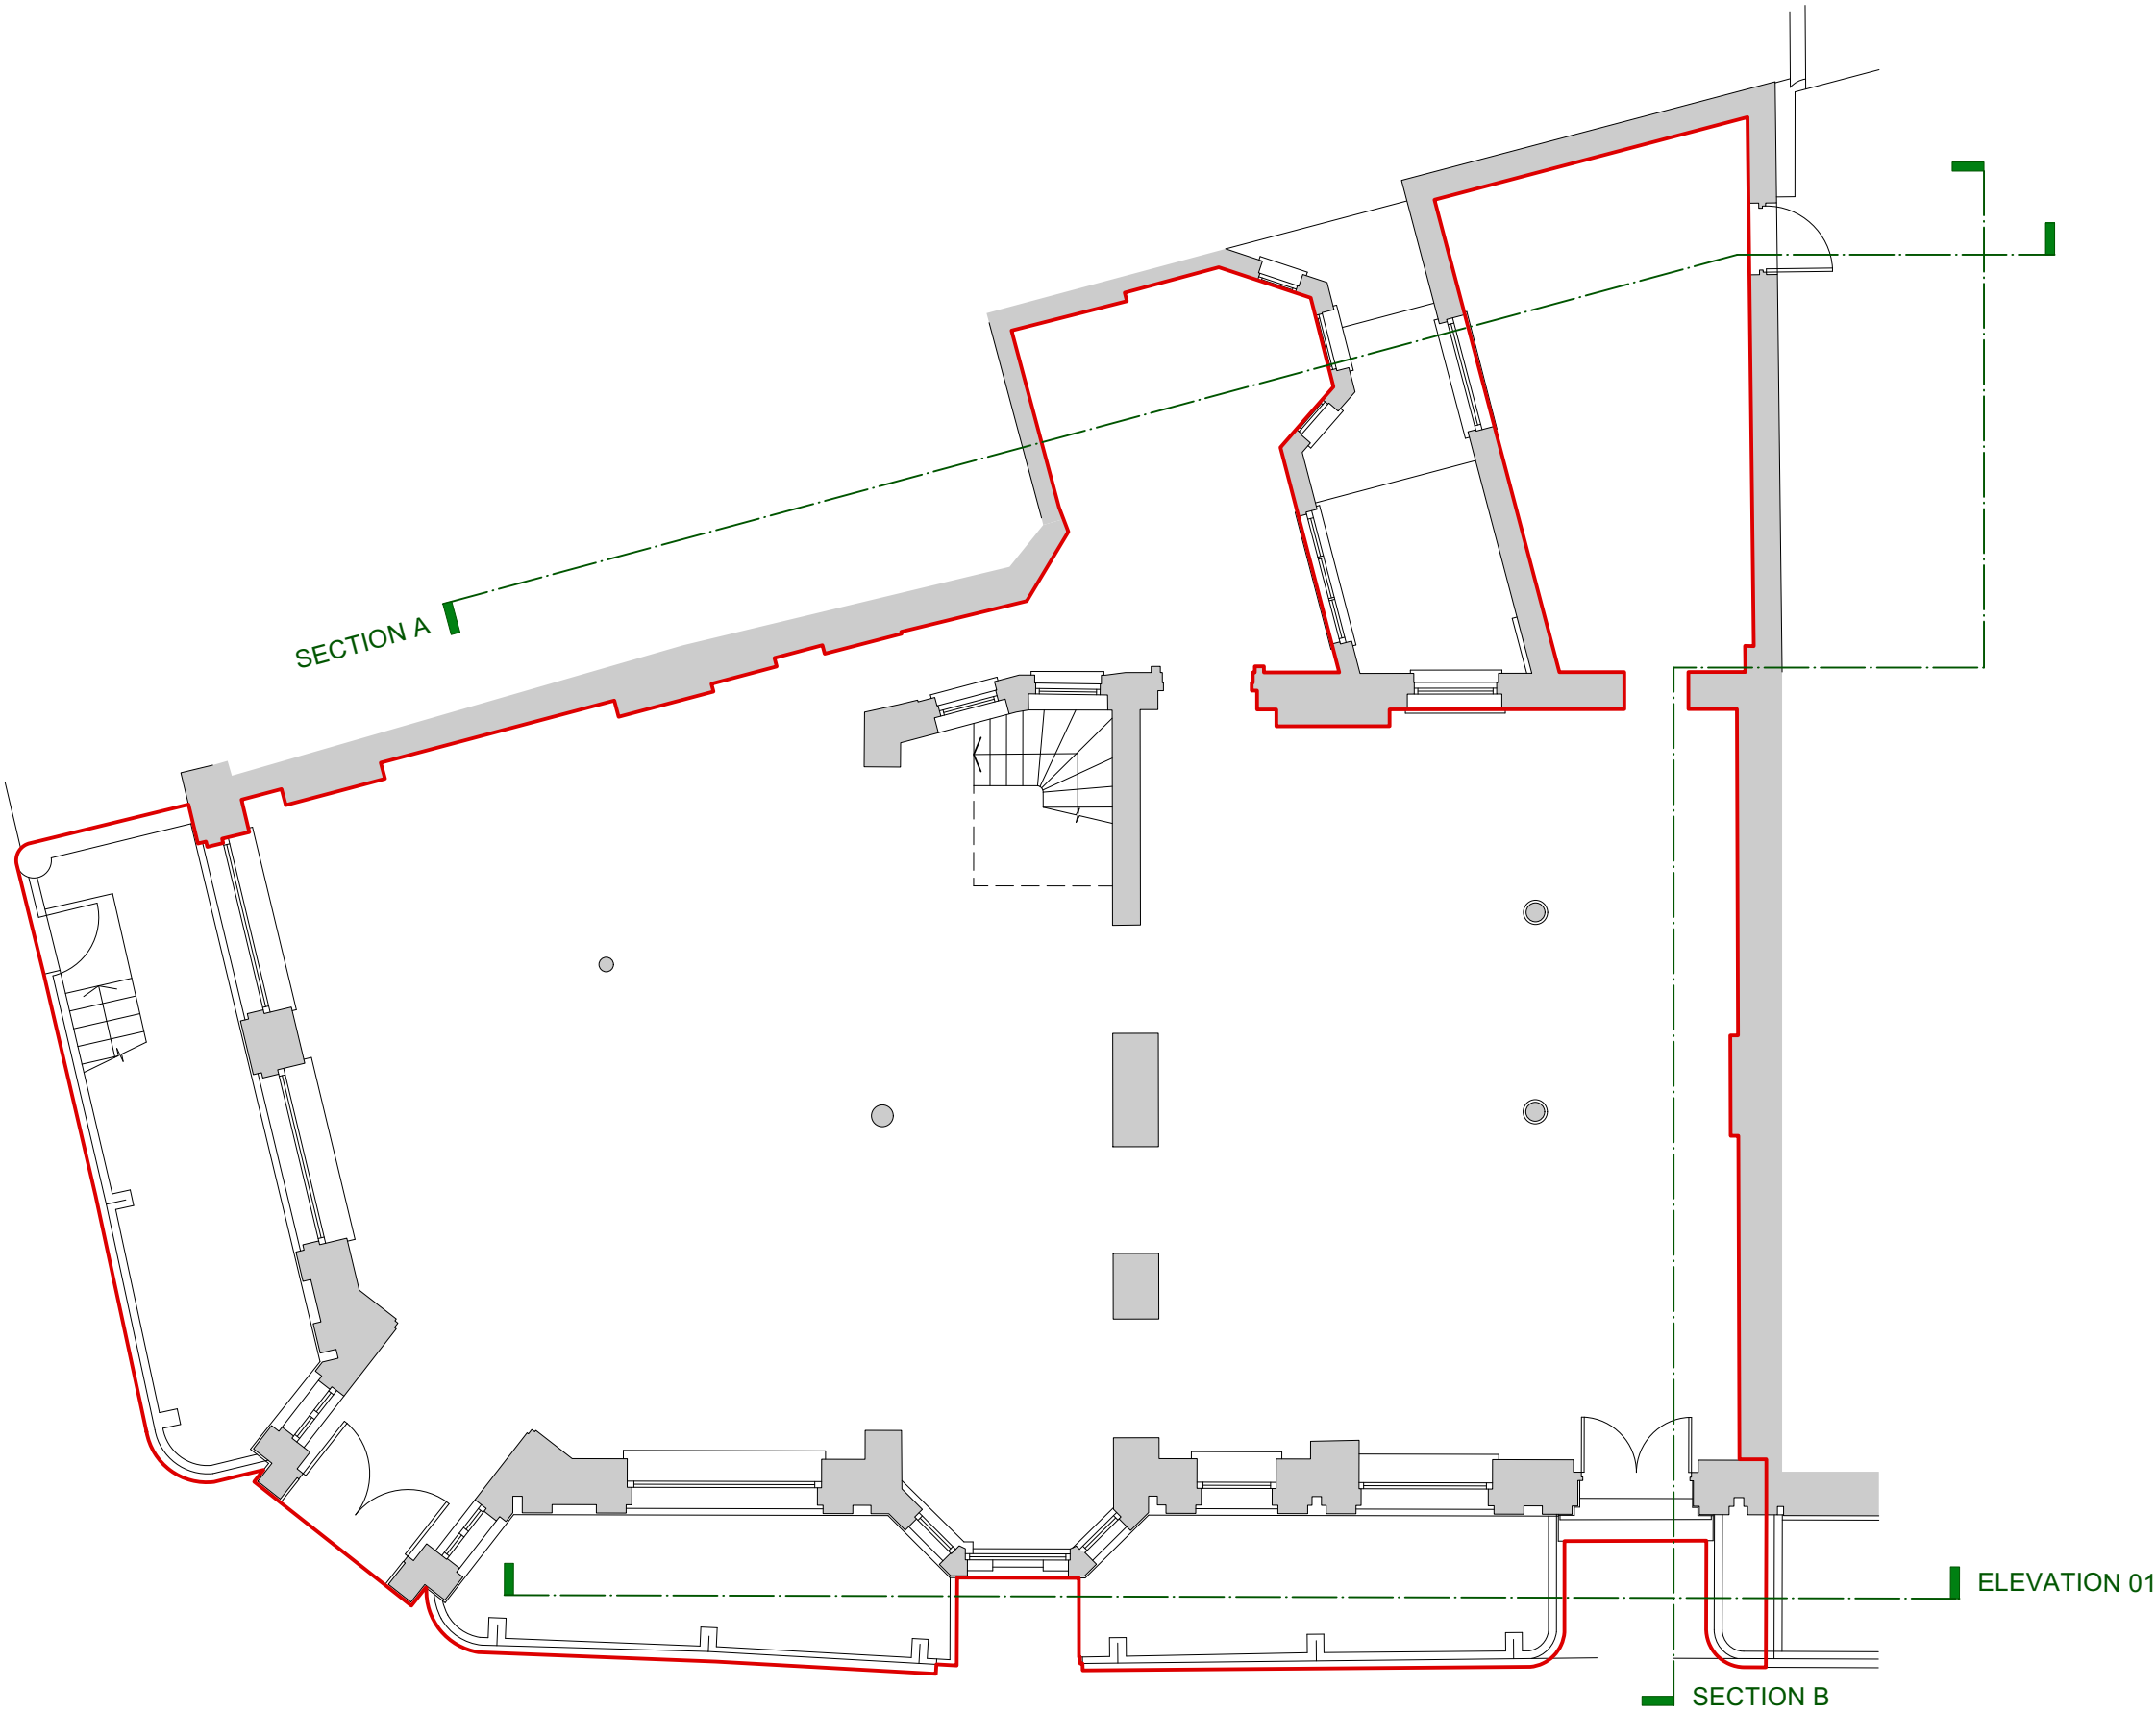


NOTE: 'EXISTING' CONDITION IS AS PER CONSENTED 2024/0904/P APPLICATION

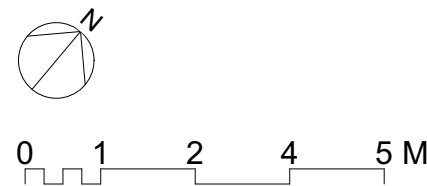

P0	11/06/2024	ISSUED FOR PLANNING	JH	MM
REV	DATE	DESCRIPTION	BY	CHK

Project Farmer J - Bloomsbury			
Drawing Existing Ground Floor Plan			
Job Number 23035	Drawing Number 01000	Rev P0	
Drawn JH	Date 05/04/2024	Status PLANNING	Scale @ A3 1:100



Holland Harvey Architects
Unit 1.4
1-5 Vyner Street
London E2 9DG
hello@hollandharvey.com
+44 203 327 0340

Client


Farmer J

M&E APPLICATION

1 Woburn Place,
Bloomsbury, London,
WC1H 0LQ

- Out of Scope
- M&E Acoustic Panels
- M&E AC
- M&E CONDENSERS
- M&E EXTRACT
- M&E SUPPLY
- SITE BOUNDARY

1 EXSITING FOURTH FLOOR PLAN
Scale: 1:100

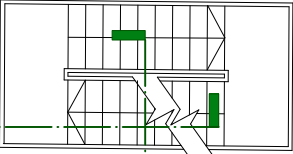

EXISTING KITCHEN HOOD
EXHAUST TO HIGH LEVEL
AS PER LANDLORD WORKS


EXISTING KITCHEN HOOD
FRESH AIR INTAKE AS PER
LANDLORD WORKS

SECTION A

ELEVATION 01

SECTION B

NOTE: 'EXISTING' CONDITION IS AS PER CONSENTED 2024/0904/P APPLICATION

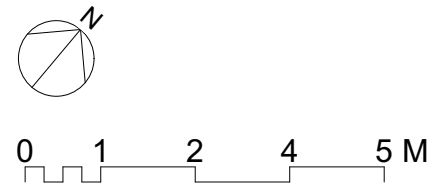

Project Farmer J - Bloomsbury			
Drawing Existing Fourth Floor Plan			
Job Number 23035	Drawing Number 01001	Rev P0	
Drawn JH	Date 05/04/2024	Status PLANNING	Scale @ A3 1:100



Holland Harvey Architects
Unit 1.4
1-5 Vyner Street
London E2 9DG
hello@hollandharvey.com
+44 203 327 0340

Client

Farmer J

M&E APPLICATION


1 Woburn Place,
Bloomsbury, London,
WC1H 0LQ

- Out of Scope
- M&E Acoustic Panels
- M&E AC
- M&E CONDENSERS
- M&E EXTRACT
- M&E SUPPLY
- SITE BOUNDARY

1

EXSITING BASEMENT PLAN

Scale: 1:100

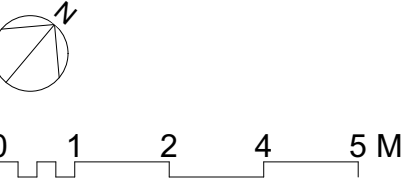

NOTE: 'EXISTING' CONDITION IS AS PER CONSENTED 2024/0904/P APPLICATION

P0	11/06/2024	ISSUED FOR PLANNING	JH	MM
REV	DATE	DESCRIPTION	BY	CHK

Project Farmer J - Bloomsbury			
Drawing Existing Basement Plan			
Job Number 23035	Drawing Number 01099	Rev P0	
Drawn JH	Date 05/04/2024	Status PLANNING	Scale @ A3 1:100

Holland Harvey Architects
Unit 1.4
1-5 Vyner Street
London E2 9DG
hello@hollandharvey.com
+44 203 327 0340

Client

Farmer J


M&E APPLICATION

1 Woburn Place,
Bloomsbury, London,
WC1H 0LQ



NOTE: 'EXISTING' CONDITION IS AS PER CONSENTED 2024/0904/P APPLICATION

Project Farmer J - Bloomsbury			
Drawing Existing Sections			
Job Number 23035	Drawing Number 02000	Rev P0	
Drawn JH	Date 05/04/2024	Status PLANNING	Scale @ A3 1:100




Holland Harvey Architects
Unit 1.4
1-5 Vyner Street
London E2 9DG
hello@hollandharvey.com
+44 203 327 0340

Client


Farmer J

M&E APPLICATION

1 Woburn Place,
Bloomsbury, London,
WC1H 0LQ

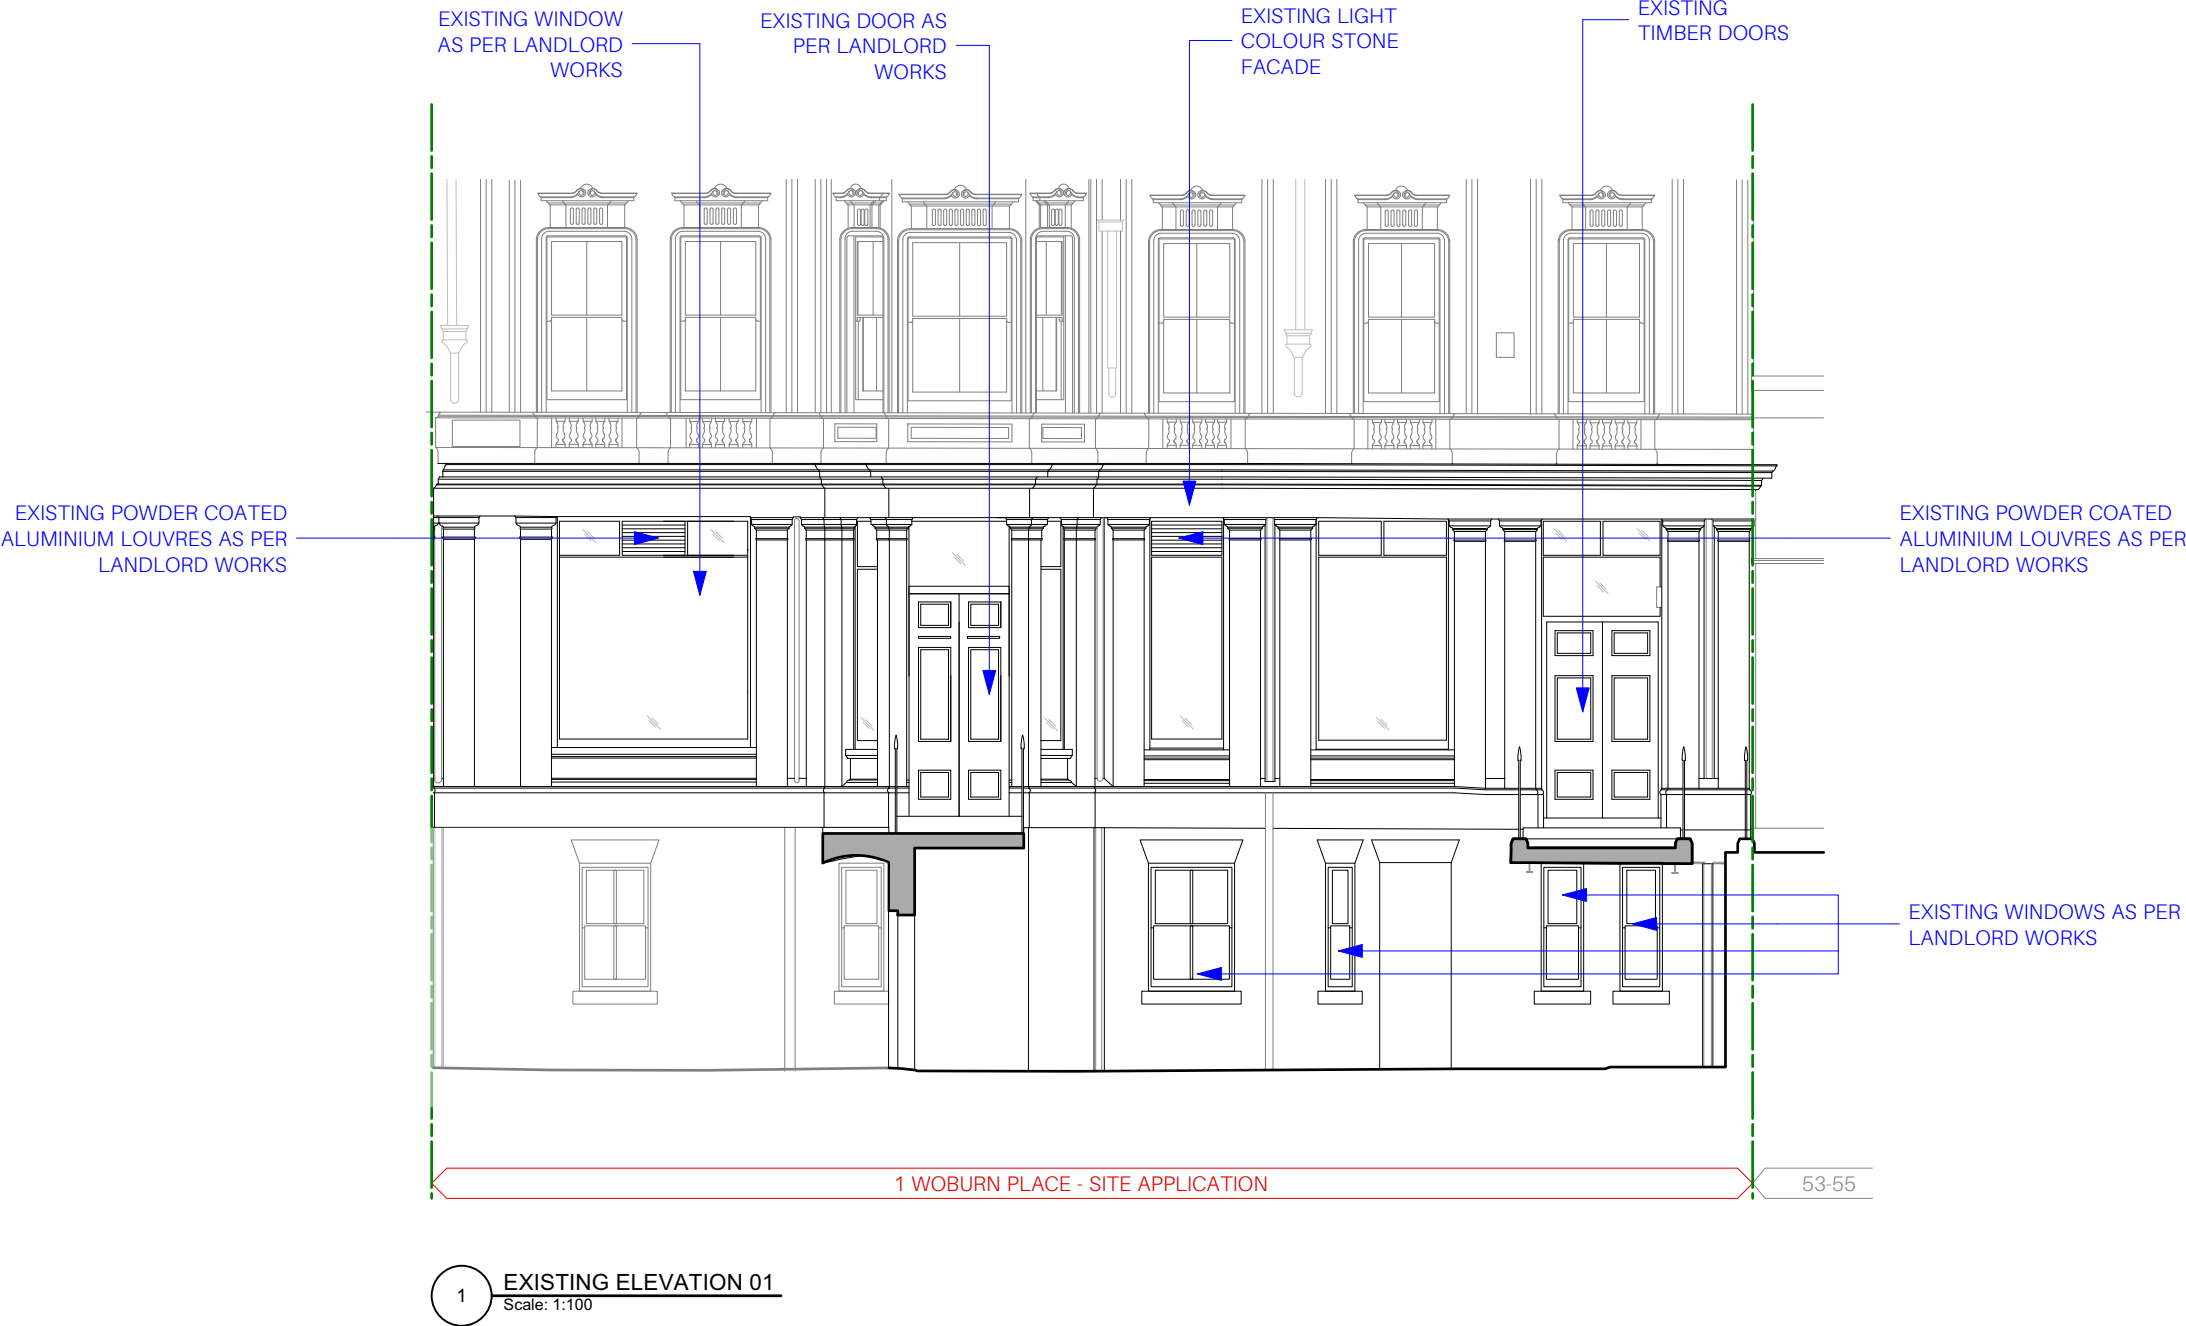

NOTE: 'EXISTING' CONDITION IS AS PER CONSENTED 2024/0904/P APPLICATION

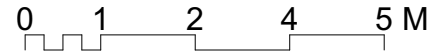

Project Farmer J - Bloomsbury			
Drawing Existing Elevations			
Job Number 23035	Drawing Number 03000	Rev P0	
Drawn JH	Date 05/04/2024	Status PLANNING	Scale @ A3 1:100




Holland Harvey Architects
Unit 1.4
1-5 Vyner Street
London E2 9DG
hello@hollandharvey.com
+44 203 327 0340

Client


Farmer J

M&E APPLICATION

1 Woburn Place,
Bloomsbury, London,
WC1H 0LQ

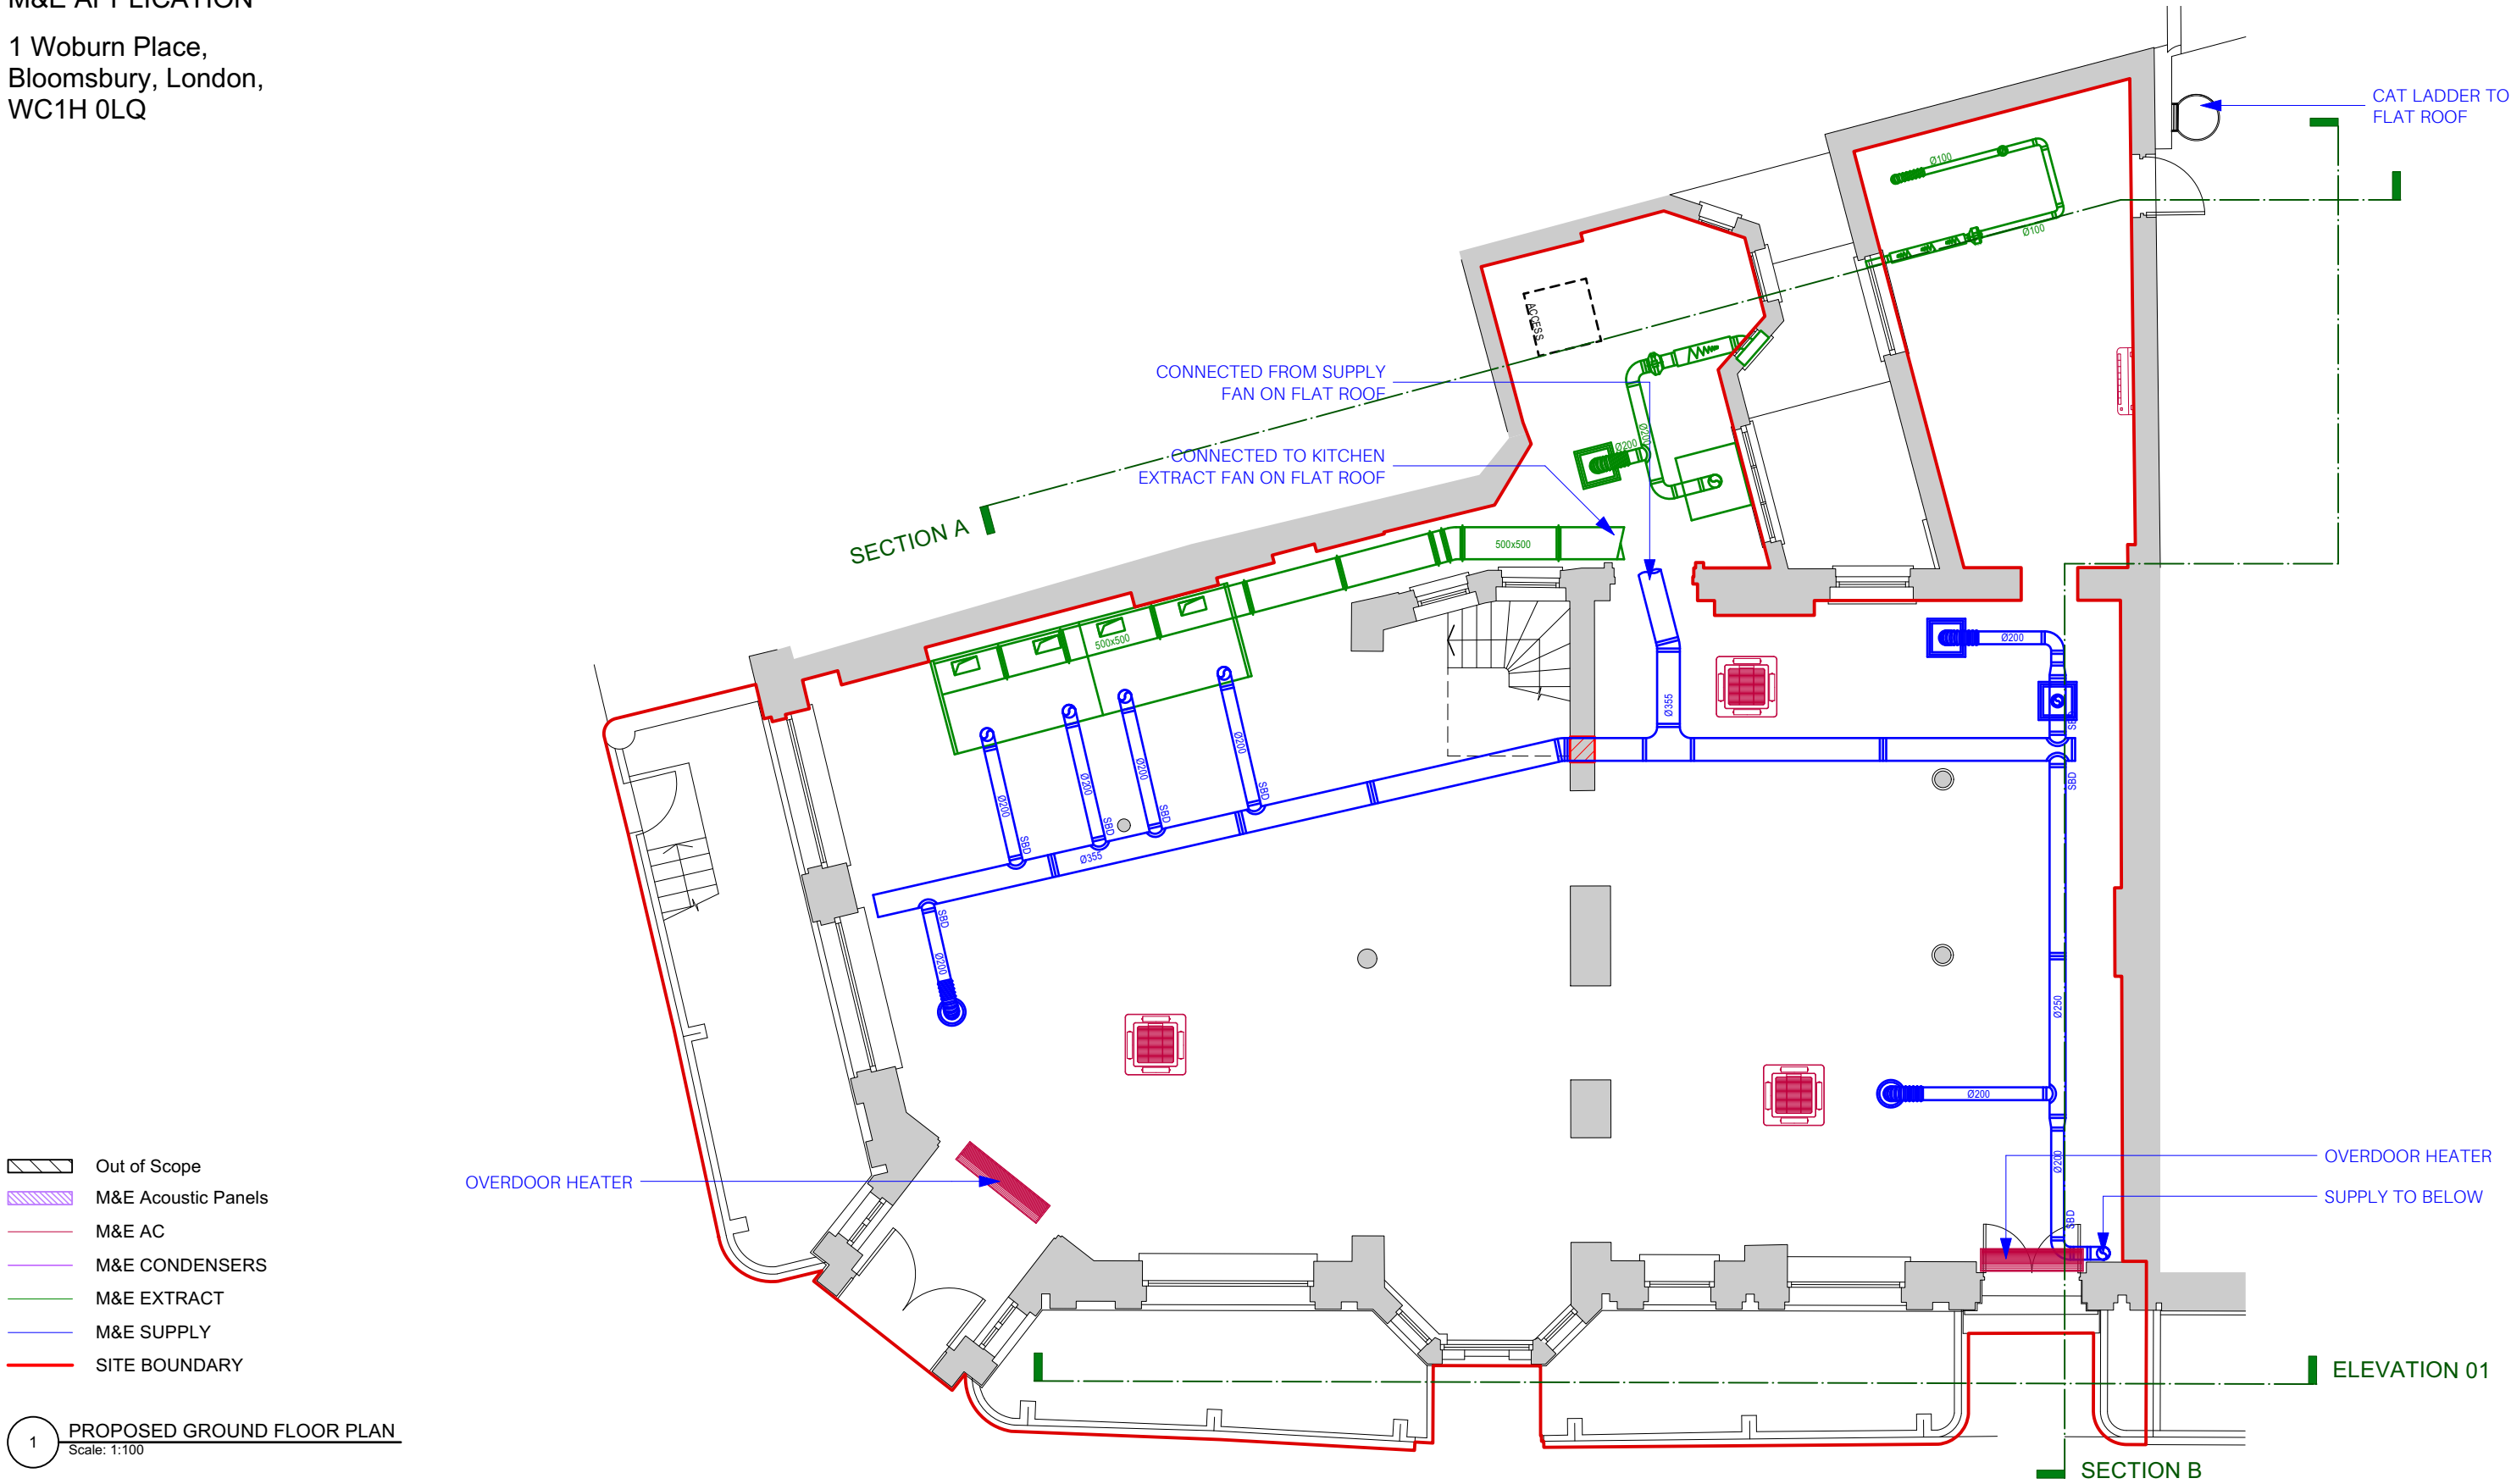

NOTE: 'EXISTING' CONDITION IS AS PER CONSENTED 2024/0904/P APPLICATION

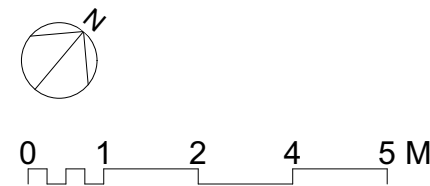

© Copyright Holland Harvey Architects 2022

PO 11/06/2024 ISSUED FOR PLANNING
REV DATE DESCRIPTION
JH MM
BY CHK

Project Farmer J - Bloomsbury			
Drawing Proposed Ground Floor Plan			
Job Number 23035	Drawing Number 21000	Rev P0	
Drawn JH	Date 05/04/2024	Status PLANNING	Scale @ A3 1:100



Holland Harvey Architects
Unit 1.4
1-5 Vyner Street
London E2 9DG
hello@hollandharvey.com
+44 203 327 0340

Client

Farmer J


M&E APPLICATION

1 Woburn Place,
Bloomsbury, London,
WC1H 0LQ

- Out of Scope
- M&E Acoustic Panels
- M&E AC
- M&E CONDENSERS
- M&E EXTRACT
- M&E SUPPLY
- SITE BOUNDARY

1 PROPOSED FOURTH FLOOR PLAN
Scale: 1:100

NOTE: 'EXISTING' CONDITION IS AS PER CONSENTED 2024/0904/P APPLICATION

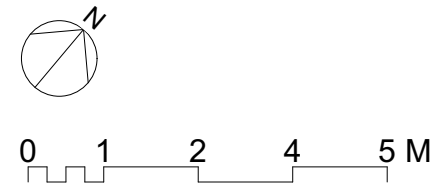

Project Farmer J - Bloomsbury			
Drawing Proposed Fourth Floor Plan			
Job Number 23035	Drawing Number 21001	Rev P0	
Drawn JH	Date 05/04/2024	Status PLANNING	Scale @ A3 1:100



Holland Harvey Architects
Unit 1.4
1-5 Vyner Street
London E2 9DG
hello@hollandharvey.com
+44 203 327 0340

Client


Farmer J

M&E APPLICATION

1 Woburn Place,
Bloomsbury, London,
WC1H 0LQ

- Out of Scope
- M&E Acoustic Panels
- M&E AC
- M&E CONDENSERS
- M&E EXTRACT
- M&E SUPPLY
- SITE BOUNDARY

1 PROPOSED BASEMENT PLAN
Scale: 1:100

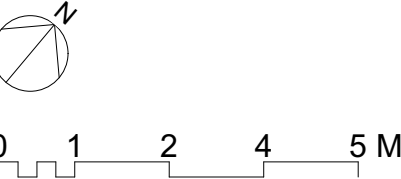

NOTE: 'EXISTING' CONDITION IS AS PER CONSENTED 2024/0904/P APPLICATION

PO	11/06/2024	ISSUED FOR PLANNING	JH	MM
REV	DATE	DESCRIPTION	BY	CHK

Project Farmer J - Bloomsbury			
Drawing Proposed Basement Plan			
Job Number 23035	Drawing Number 21099	Rev P0	
Drawn JH	Date 05/04/2024	Status PLANNING	Scale @ A3 1:100


Holland Harvey Architects
Unit 1.4
1-5 Vyner Street
London E2 9DG
hello@hollandharvey.com
+44 203 327 0340

Client

Farmer J

M&E APPLICATION

1 Woburn Place,
Bloomsbury, London,
WC1H 0LQ

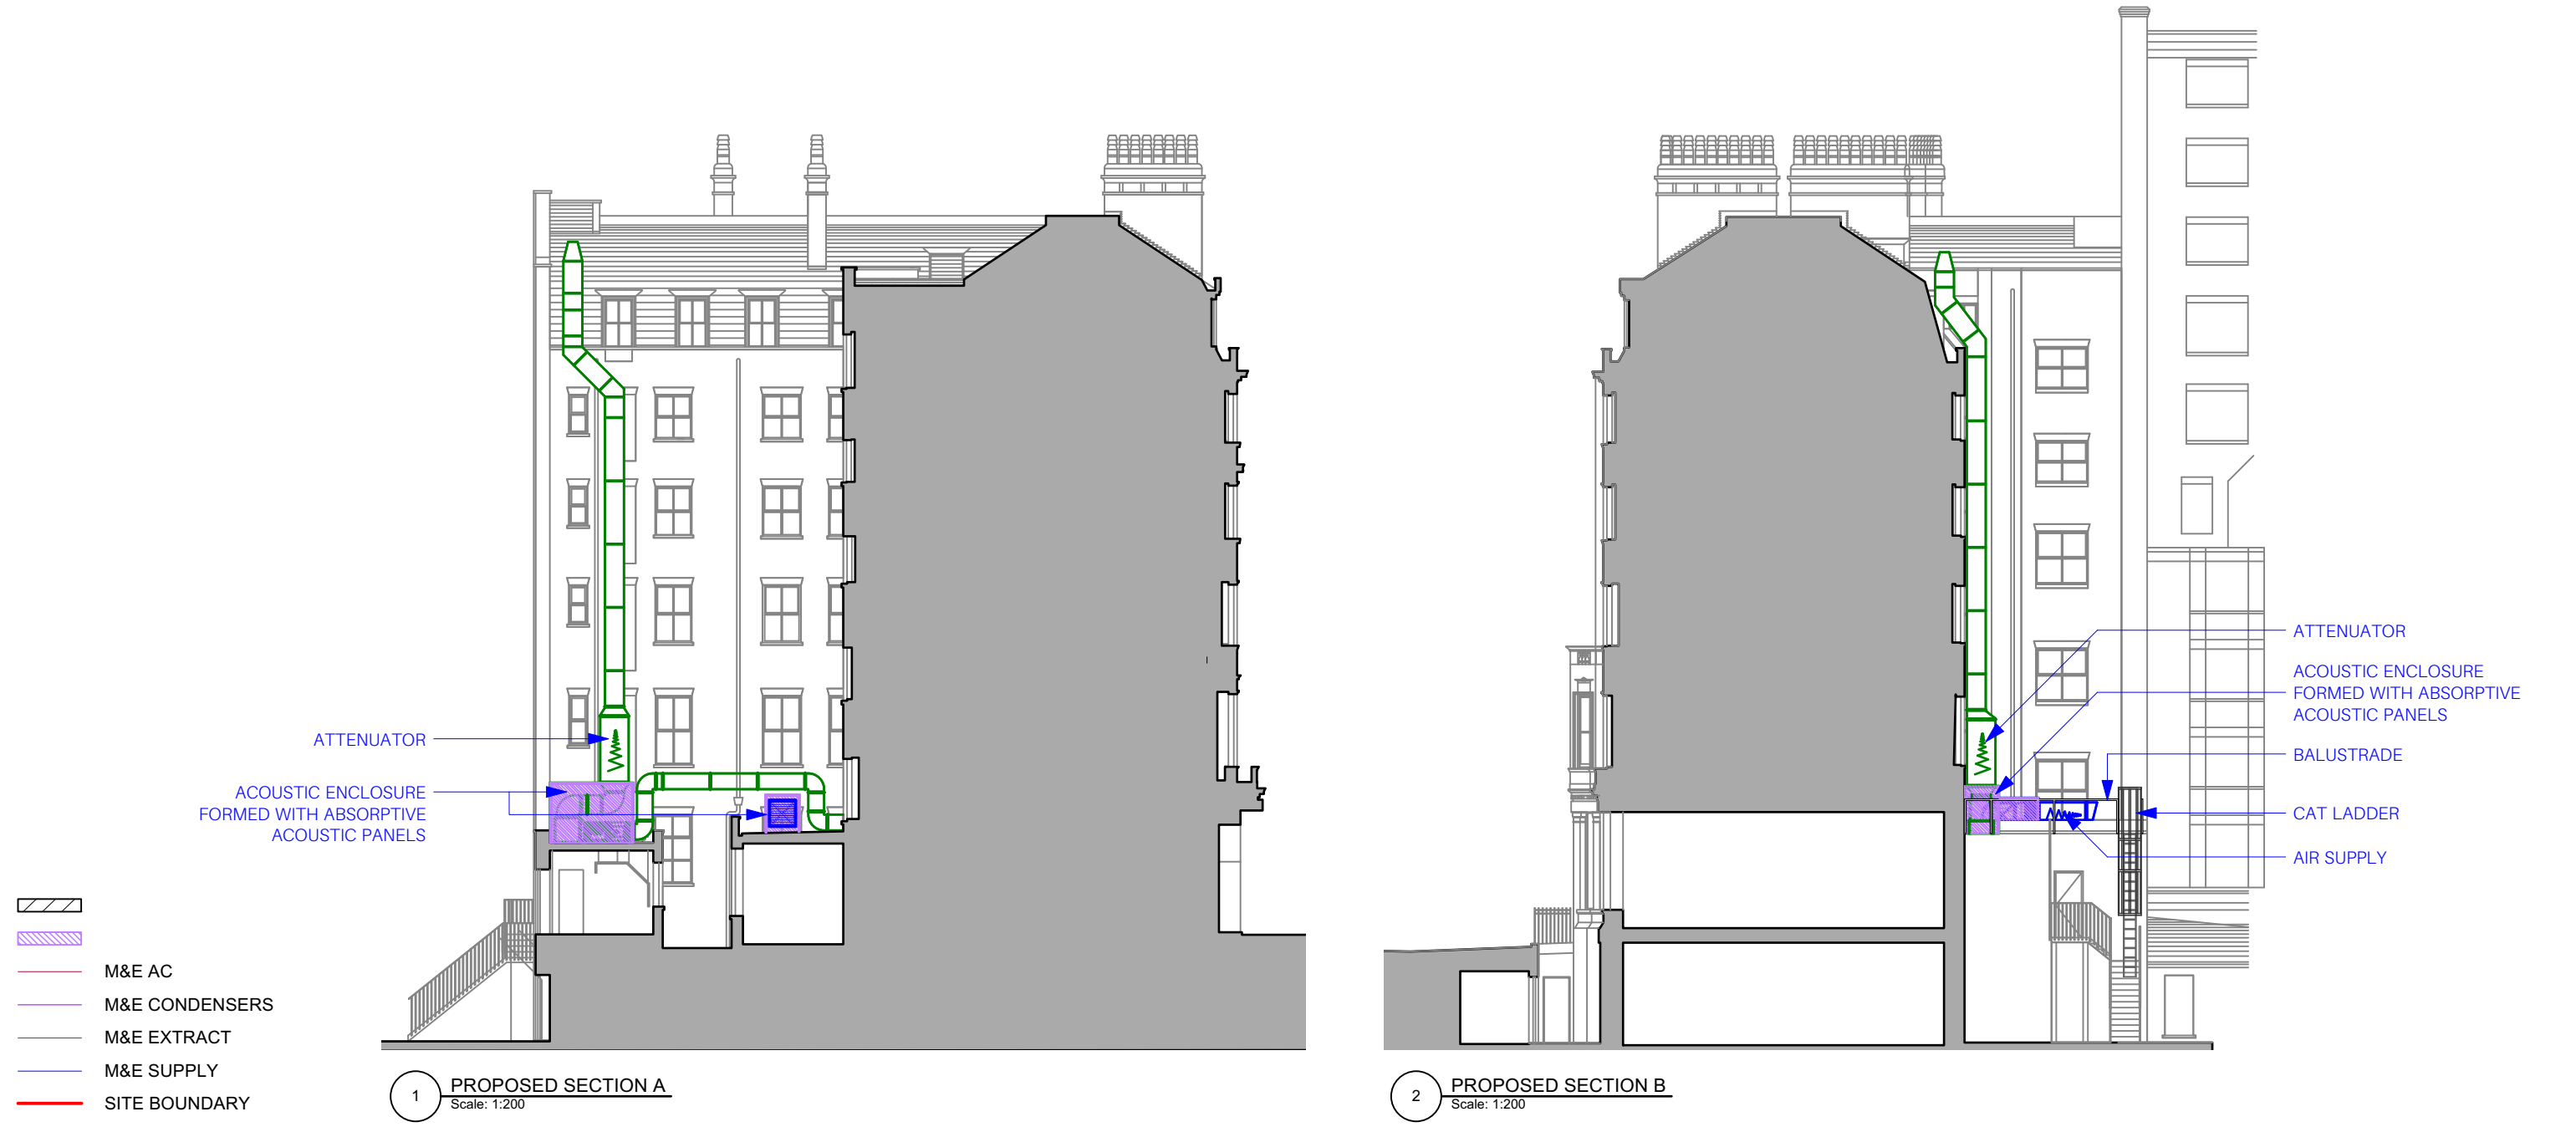

NOTE: 'EXISTING' CONDITION IS AS PER CONSENTED 2024/0904/P APPLICATION

Project Farmer J - Bloomsbury			
Drawing Proposed Sections			
Job Number 23035	Drawing Number 22000	Rev P0	
Drawn JH	Date 05/04/2024	Status PLANNING	Scale @ A3 1:100



Holland Harvey Architects
Unit 1.4
1-5 Vyner Street
London E2 9DG
hello@hollandharvey.com
+44 203 327 0340

Client


Farmer J

M&E APPLICATION

1 Woburn Place,
Bloomsbury, London,
WC1H 0LQ



NOTE: 'EXISTING' CONDITION IS AS PER CONSENTED 2024/0904/P APPLICATION

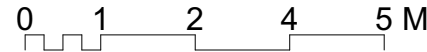

Project Farmer J - Bloomsbury			
Drawing Proposed Elevations			
Job Number 23035	Drawing Number 23000	Rev P0	
Drawn JH	Date 05/04/2024	Status PLANNING	Scale @ A3 1:100



Holland Harvey Architects
Unit 1.4
1-5 Vyner Street
London E2 9DG
hello@hollandharvey.com
+44 203 327 0340

Client

Farmer J