


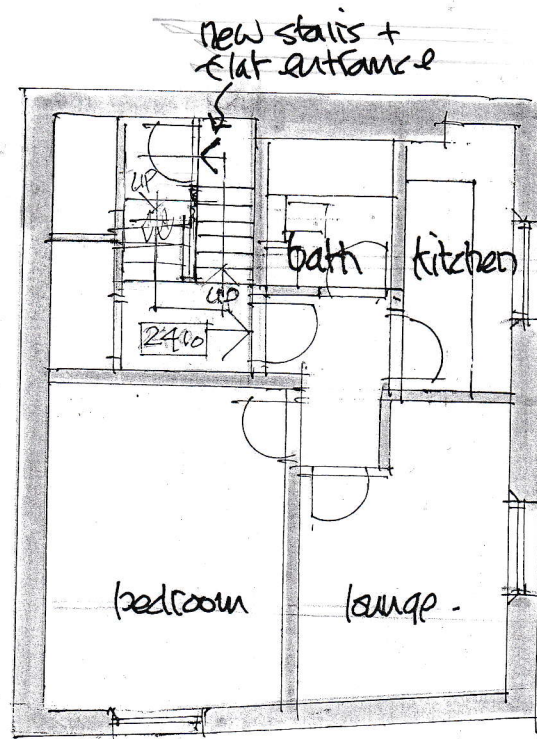

PROPOSED THIRD FLOOR PLAN

41 Tottenham Street WIT/


16 Aoodge Place WIT 4sq

proposed additional storey


may, '24.

proposed third floor plan

scale 1:100 @ A4

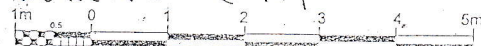


dwg. no. 355/8

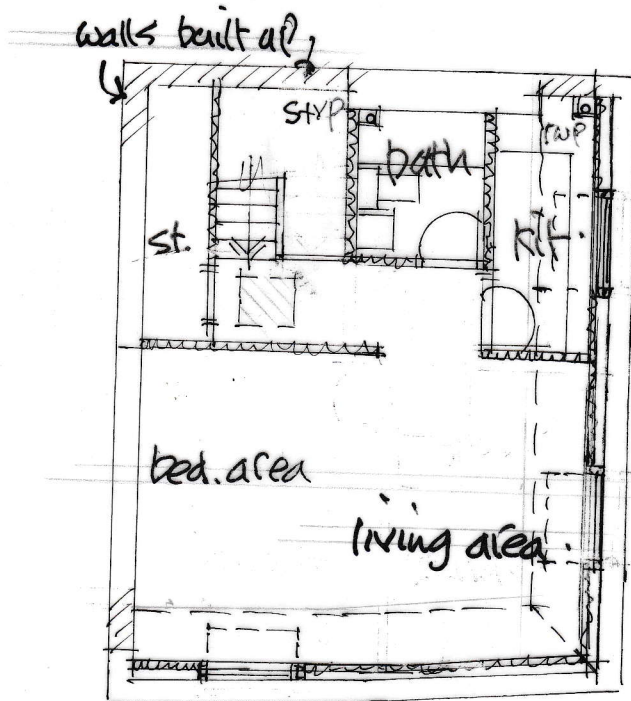

PROPOSED ADDITIONAL STOREY.

1 s/c studio flat = 42 sq. m.

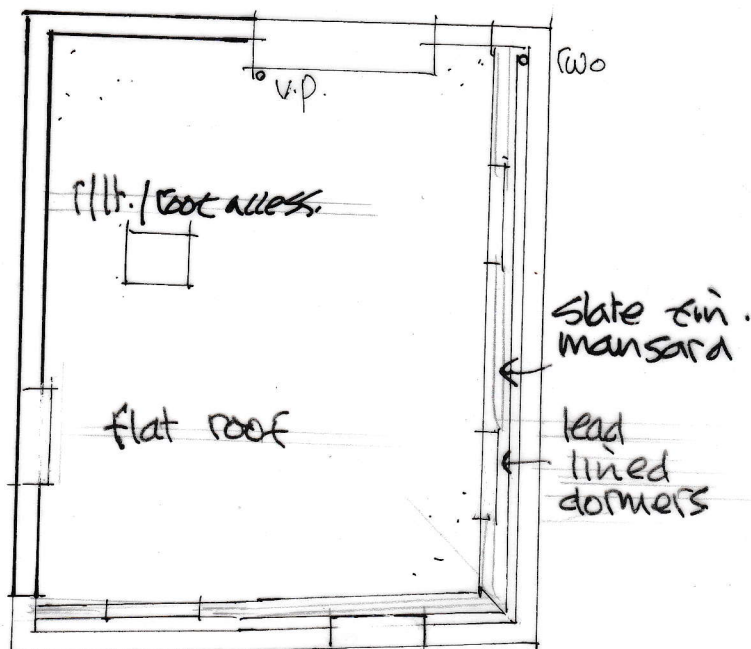


PROPOSED ROOF PLAN

15 Goodge Place w/T 450 / 41 Tottenham Street w/T
 proposed additional storey
 proposed plans may, '24. dwg. no. 355/9

Scale 1:100 @ A4




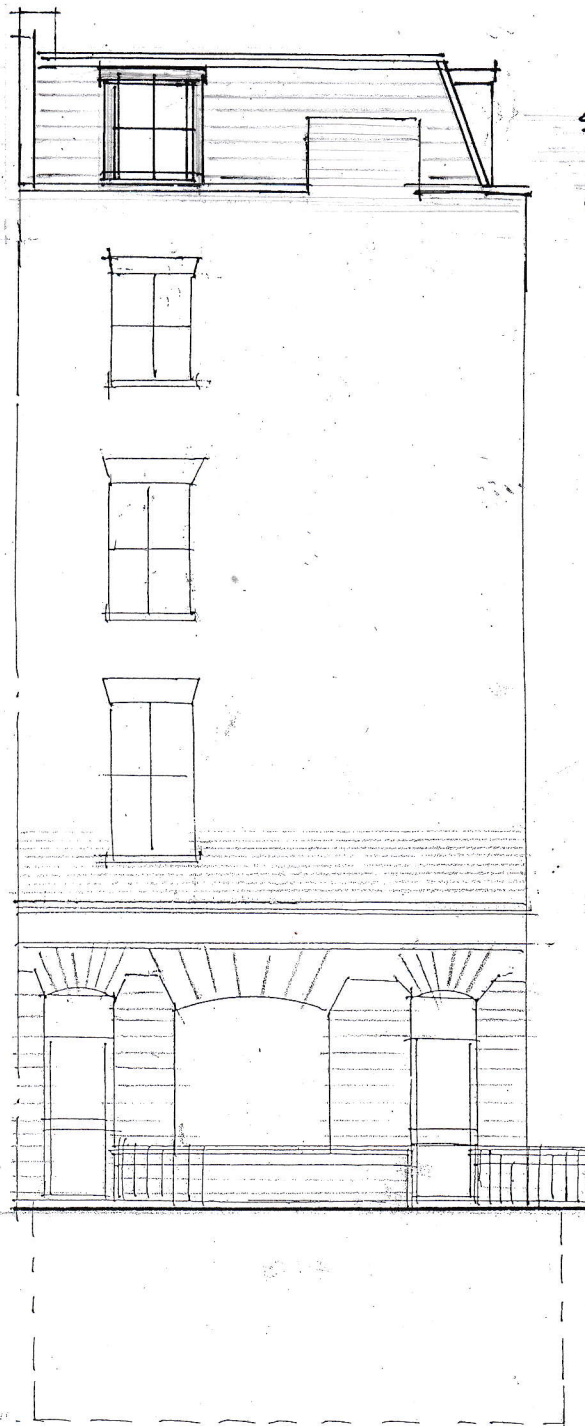

slate mansard,
lead lined
dormers

FRONT ELEVATION to GOODGE PLACE
15 Goodge Place WIT 450 / 41 Tottenham Street WIT
proposed additional storey:
proposed elevation: dwg no. 355/10
may 124.


Scale 1:100 @ A4
1m 0 1 2 3 4 5m

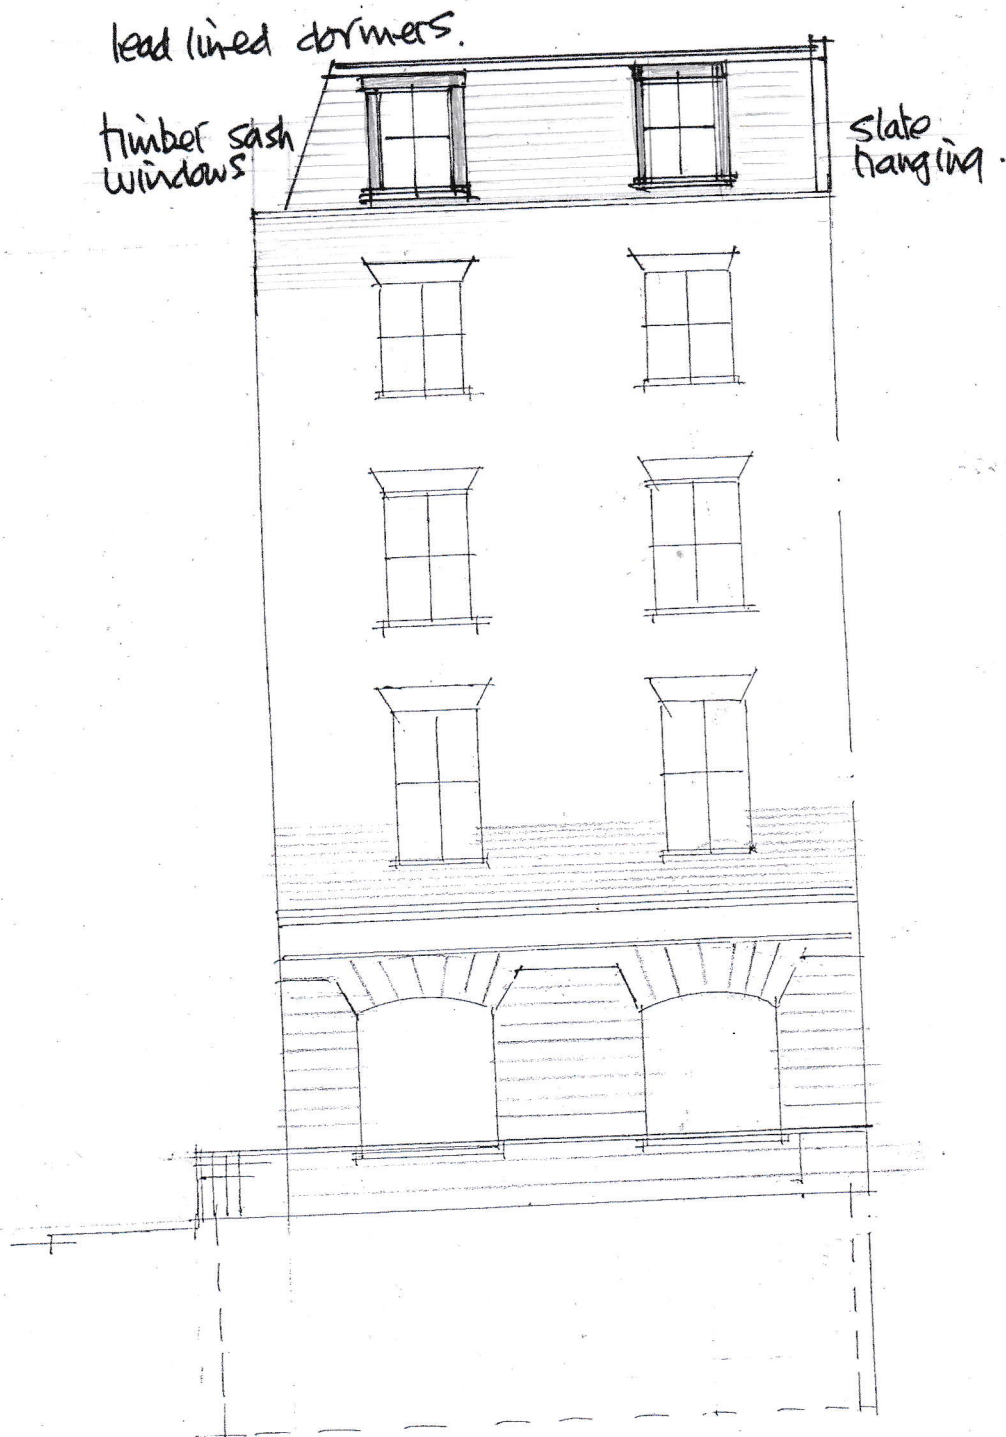

FRONT ELEVATION to TOTTENHAM STREET

15 Woodge Place, with 4sq/41 Tottenham Street, with
 proposed additional storey
 proposed elevation: dwg. no. 355/11
 May, 24.

Scale 1:100 @ A4

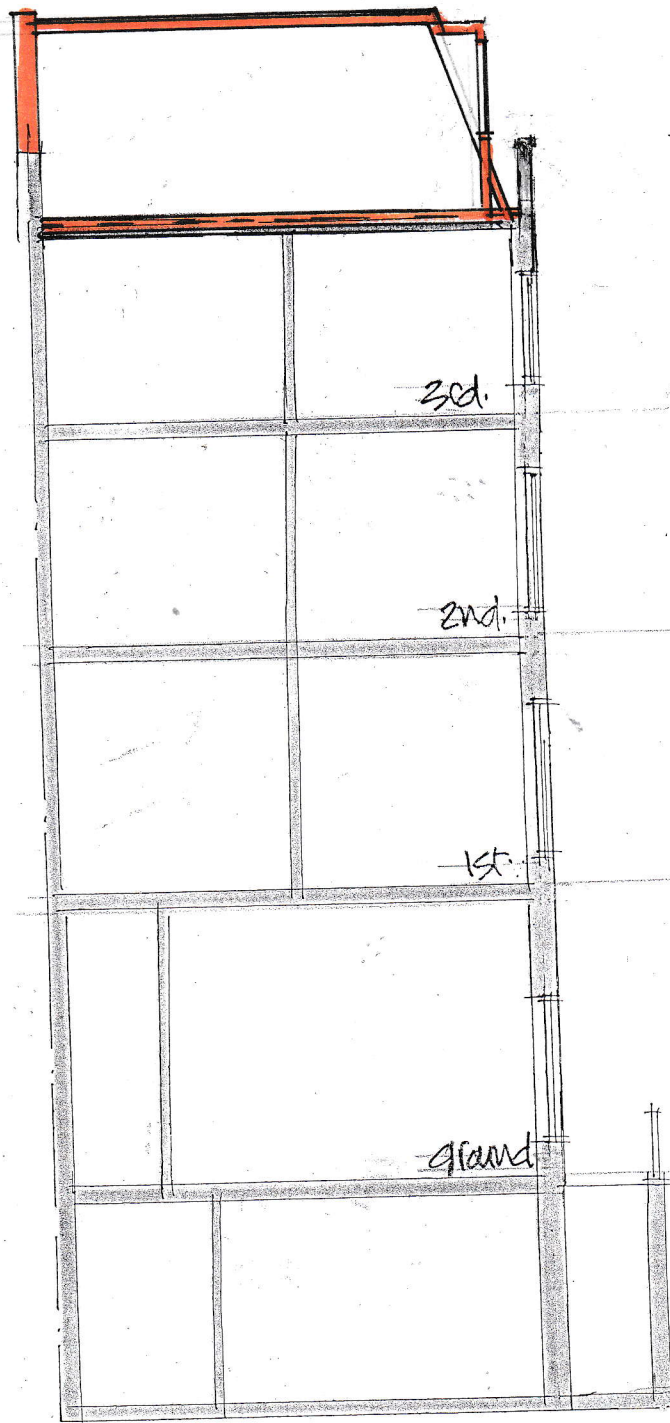

SECTION AA


15 Goodge Street WIT 450 / 41 Tottenham Street WIT
 proposed additional storey

proposed section:
 May '24.

dwg. no. 375/12

scale 1:100 @ A4



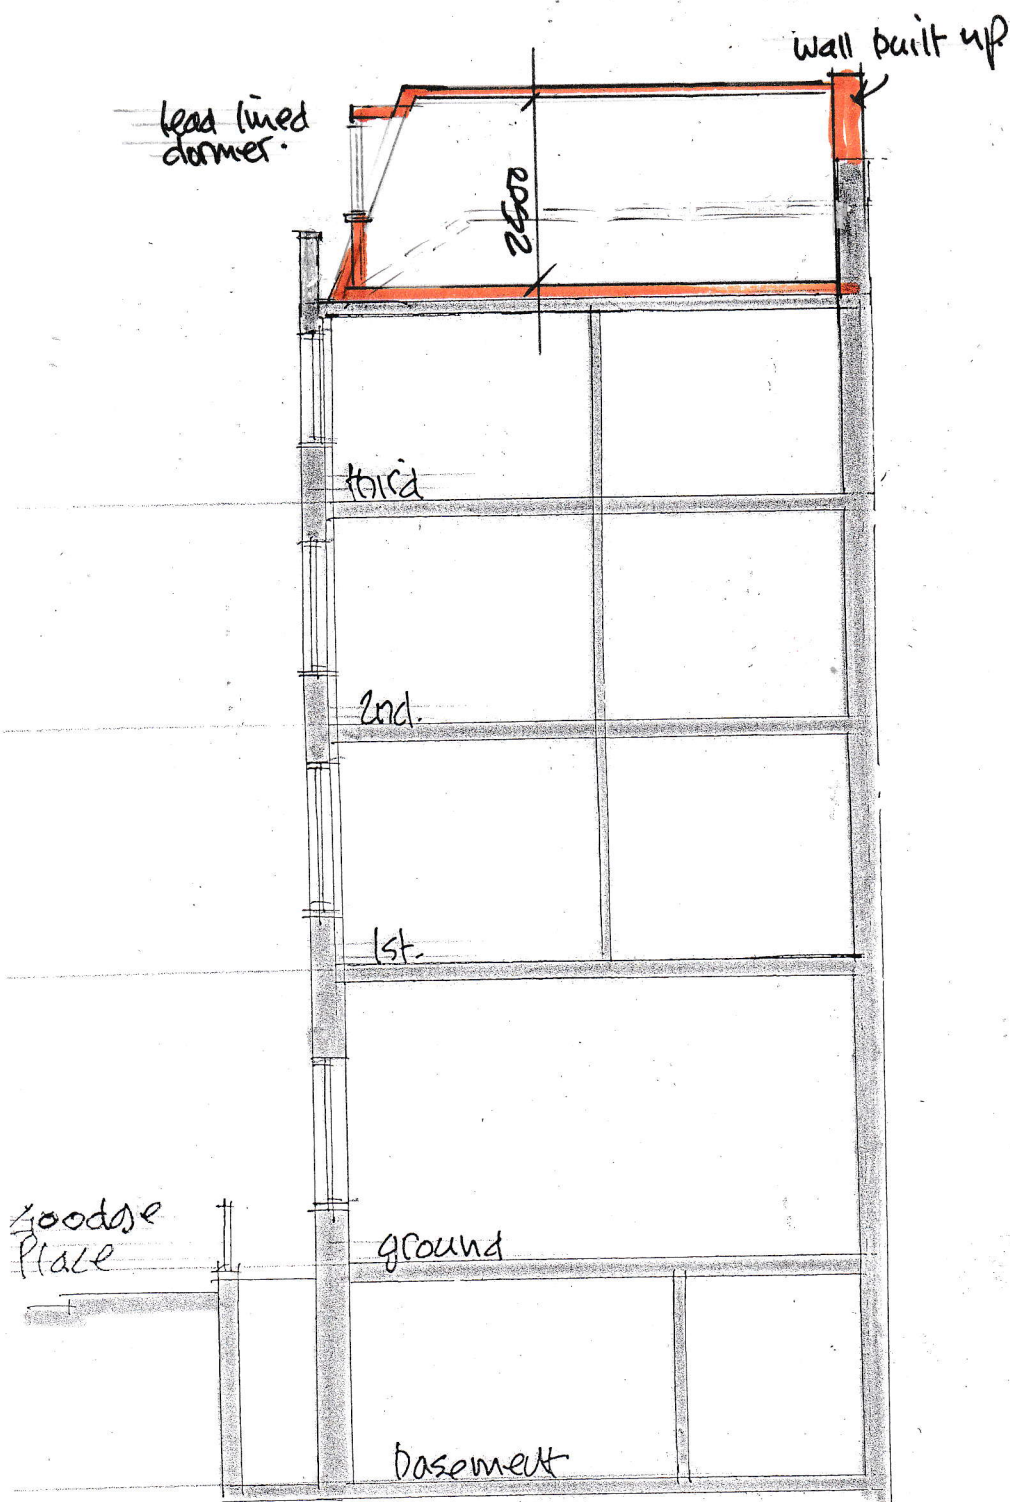

SECTION BB.

15 Goodge Place w/ 454/41 Tottenham Street w/ T
 proposed additional storey
 proposed section: dwg. no. 359/13 May, '24.

Scale 1:100 @ A4
 1m 0 1 2 3 4 5m