


GIA = 66 sqm.

GROUND FLOOR PLAN




FRONT ELEVATION

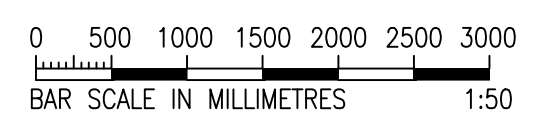

STREET ELEVATION

notes

Any discrepancies in dimensions or detail to be reported to the architect immediately.
 This drawing is to be read in conjunction with all relevant architectural, structural and services drawings.
 This drawing remains the copyright of Robert Savage Associates and may not be copied or used without their prior consent

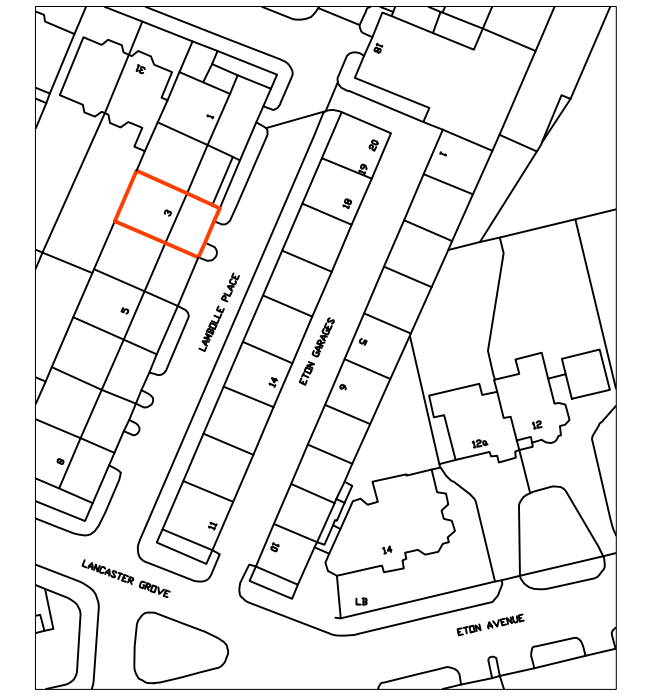

Location plan @ 1:1250

FOR PLANNING PURPOSES ONLY

revisions:
 A: Timber gates added to front wall at request of LPA 3.06.2024

client
 Mr Stephen Stylianou
 project
 3 Lambolle Place
 London NW3 4PD
 title

Proposed Plan, Elevations & Location plan @ 1:1250

scale 1:50 & 1:1250 date Nov 2023 drg. no. 10643/TP/03A

Robert Savage & Associates
 architects designers structural engineers
 11 Eton Garages, Lancaster Grove, Belsize Park, London NW3 4PE Telephone: 020 7433 3561 Email: office@rsa.me.uk