





EXTENT OF NEIGHBOURS EXTENSION

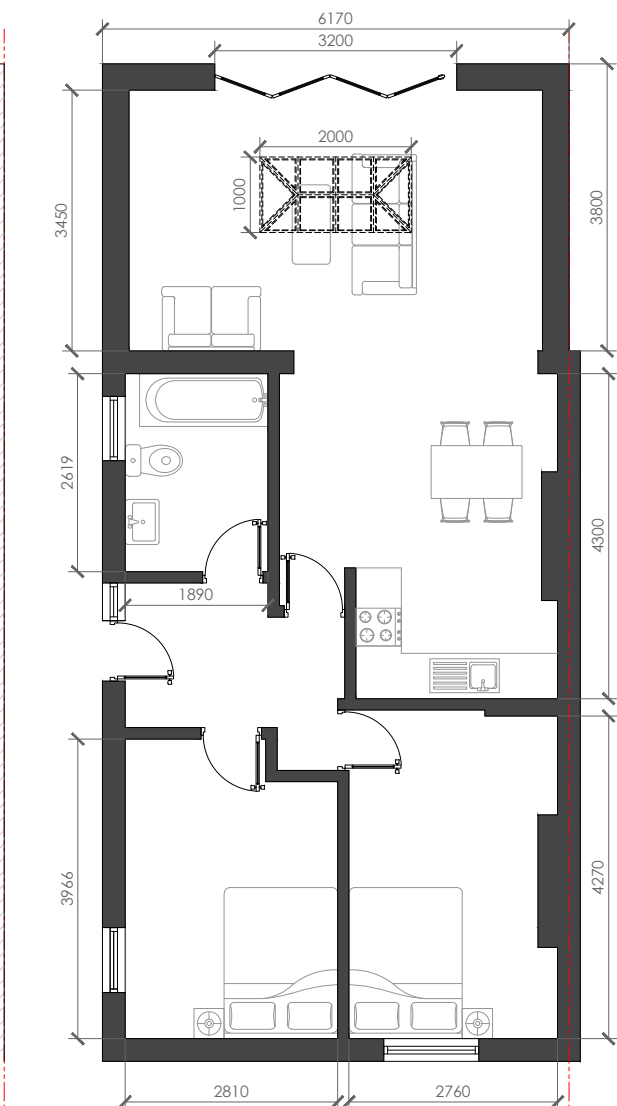


PROPOSED GROUND FLOOR PLAN
1:100

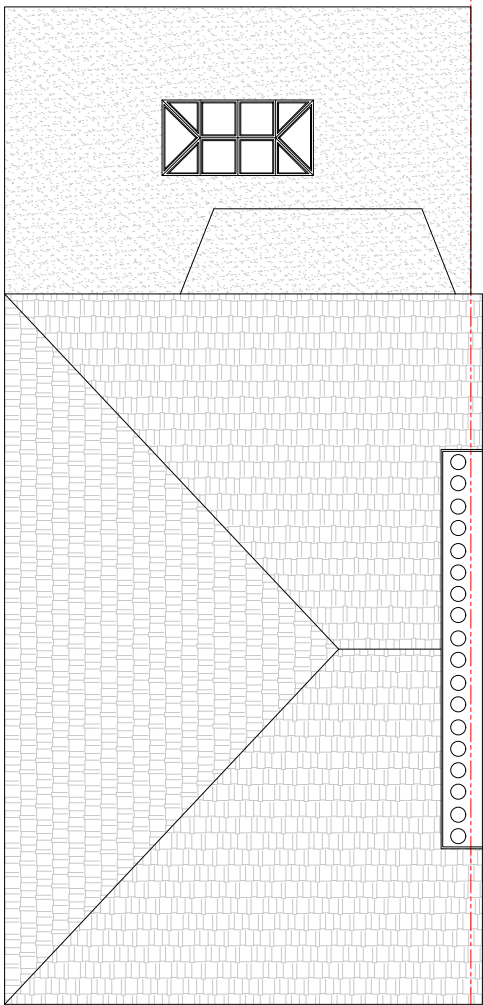


PROPOSED ROOF PLAN
1:100



PROPOSED REAR ELEVATION
1:100

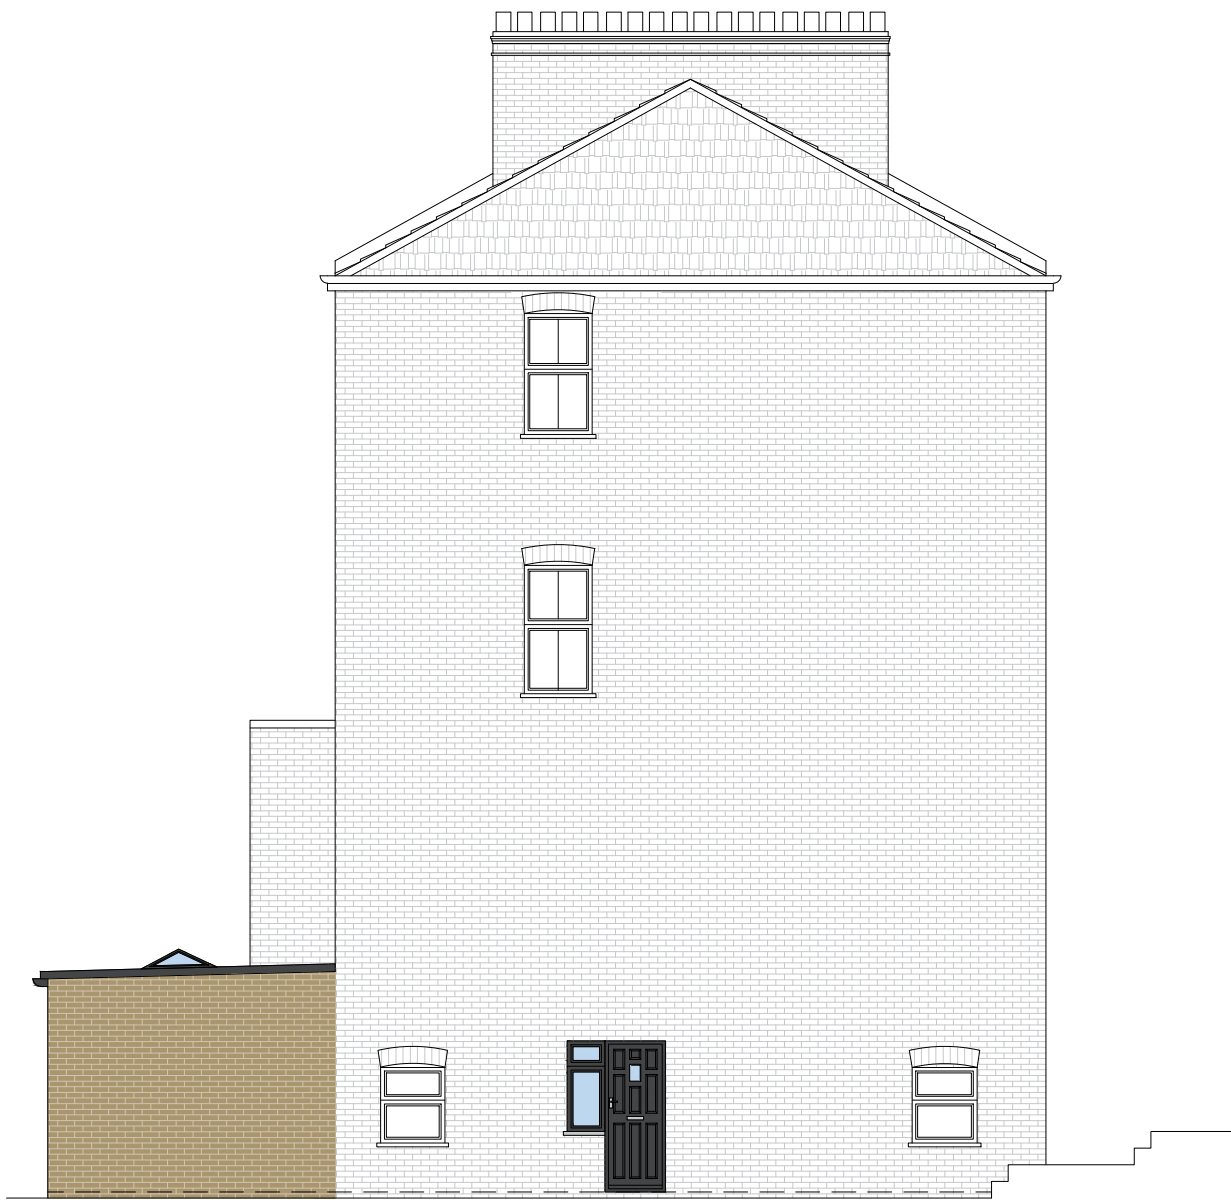

PROPOSED SIDE ELEVATION
1:100

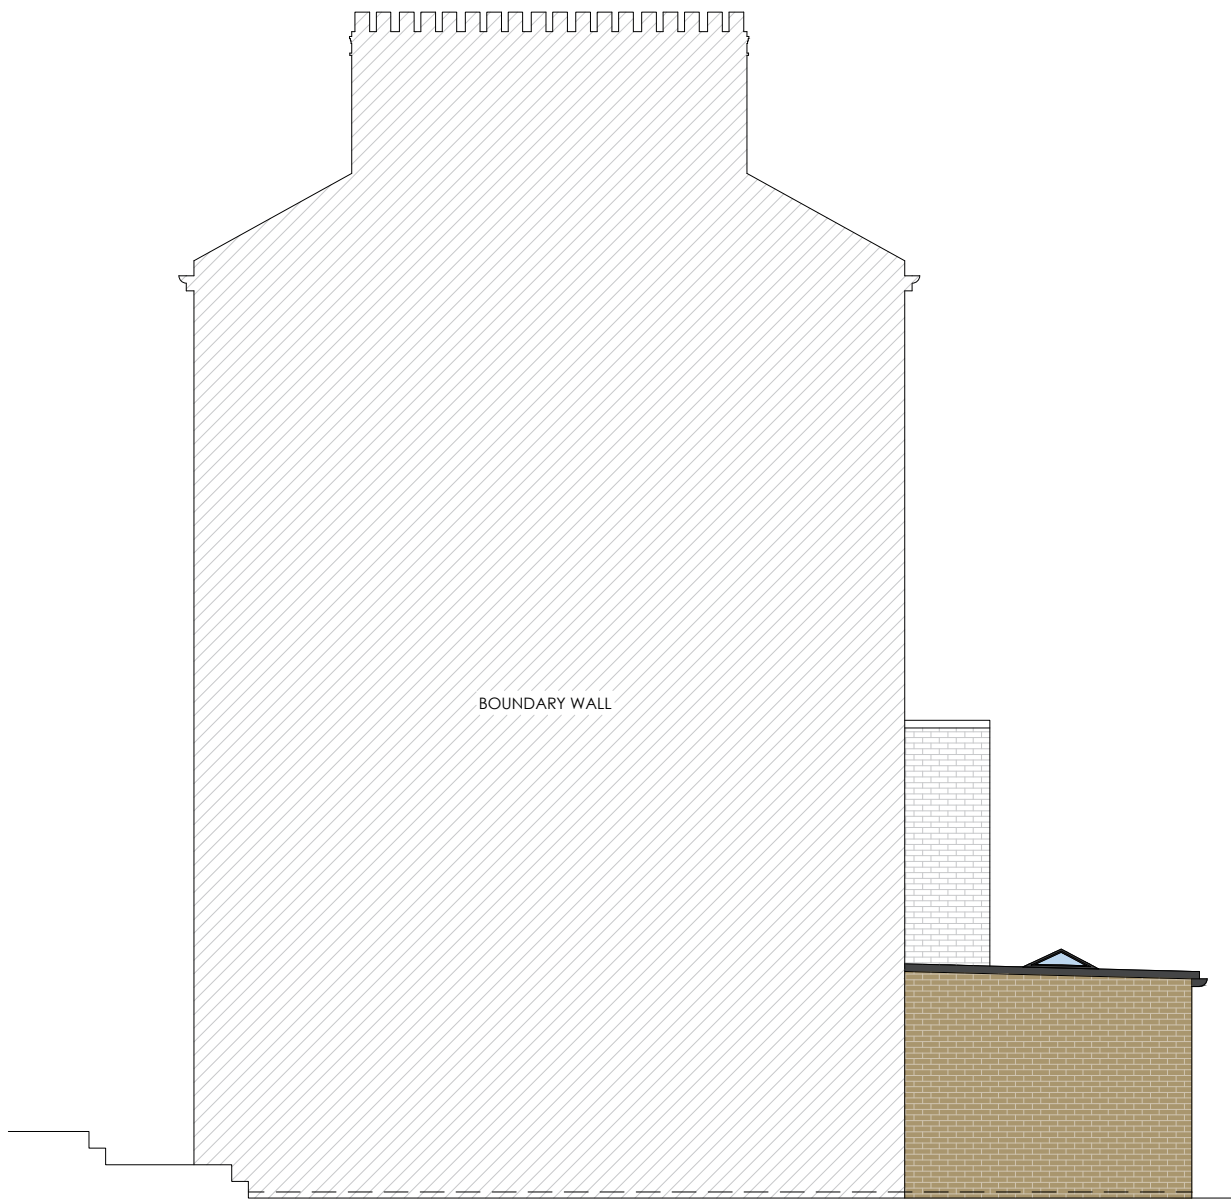

PROPOSED SIDE ELEVATION
1:100

LIABILITY
NO LIABILITY IS ACCEPTED TO ANY THIRD PARTY RELYING ON INFORMATION CONTAINED IN THIS DRAWING.
CONTRACTORS MUST VERIFY ALL DIMENSIONS ON SITE BEFORE COMMENCING ANY WORK ON SITE OR PREPARING CONSTRUCTION DRAWINGS.

PARTY WALL
WORKS TO A PARTY WALL STRUCTURE OR WITHIN 3 METRES OF THE LINE OF JUNCTION WILL REQUIRE NOTICES SERVED UPON YOUR NEIGHBOUR(S).
WHERE DISPUTES ARISE, A PARTY WALL AWARD MAY NEED TO BE PREPARED PRIOR TO ANY WORKS COMMENCING ON SITE.

KEY
MH: MAXIMUM HEIGHT
RH: ROOF HEIGHT
EH: EAVES HEIGHT
FFL: FINISH FLOOR LEVEL
PTL: PATIO LEVEL
GL: GROUND LEVEL
© COPYRIGHT ALL RIGHTS RESERVED

PROPOSED PLANS AND ELEVATIONS

SITE LOCATION: 94 AGAR GROVE
DRAWING NO: 19/600/003
SCALE: 1:100@A3
DRAWN BY: MC
REVISION: -
DATE: 17 MAY 2024
CHECKED BY: MA

