


NOTES:

- New conservation style rooflight.
 Replacement of existing roof tiles to match existing.

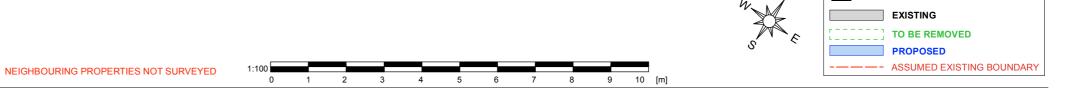

FOR PLANNING APPLICATION **PROPOSED ROOF PLAN** REV. DATE DESCRIPTION REV. DATE DESCRIPTION REV. DATE DESCRIPTION NOTE: CLIENT: PROJECT: JANUARY 2024 SIMON MILLER A. 13.06.2024. DRAWING AMENDED TO SHOW No. 21 BOSCASTLE ROAD REAR OF BUILDING. ALL DIMENSIONS ARE IN MILLIMETERS. INCONSISTENCIES ARE TO BE REPORTED TO THE ARCHITECT IMMEDIATELY. GROUND FLOOR REAR ARCHITECTS ALEX MICHIE DRAWN BY: JMC EXTENSION, LOFT CONVERSION AND INTERNAL ALTERATIONS T+44 (0)20 8201 9875 SCALE: 1:100 @ A3 COPYRIGHT IS HELD BY SIMON MILLER DRAWING TITLE: info@simonmillerarchitects.com simonmillerarchitects ARCHITECTS LTD. DRAWING NO.: REVISION: 23 BOSCASTLE ROAD, LONDON, NW5 1EE PROPOSED ROOF PLAN 11 Portsdown Mews Temple Fortune London NW11 7HD 567 PL07 Α