




Proposed new dormer with cladding tiles matched to existing roof material. The dormer is similar to property No.29 refer to DAS for additional details

Alleyway

Proposed Front elevation
Scale 1:50



This application seeks permission to match the same size style and materials used for the dormer on property 29 Crediton Hill. Please refer to image above for details.

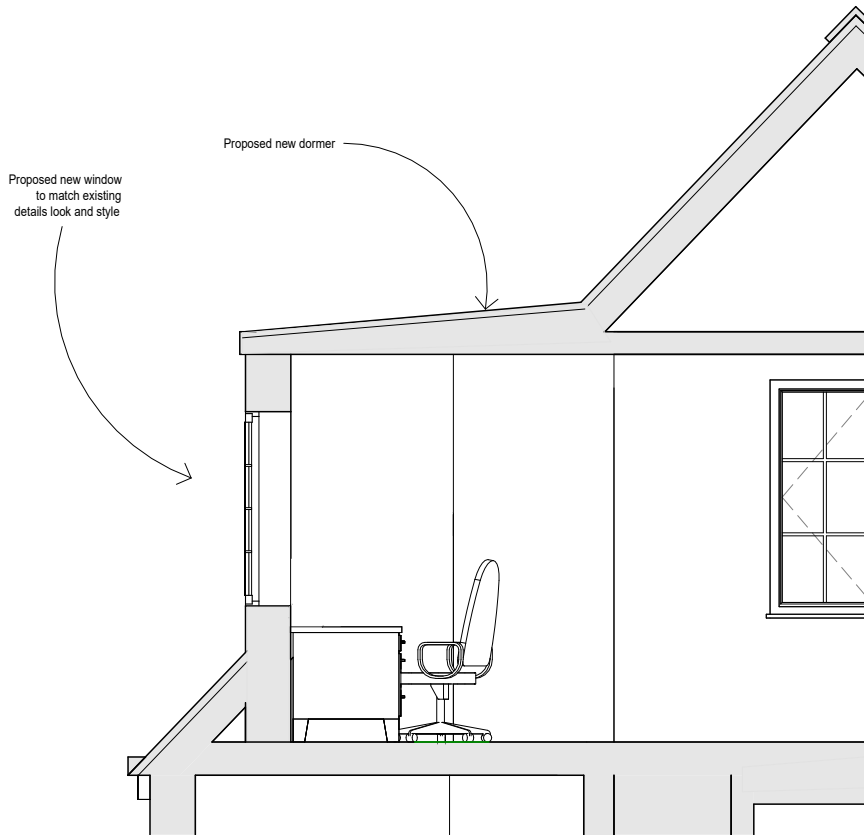

Section A-A
Scale 1:50

PROJECT
Crediton Hill

ADDRESS
19 Crediton Hill
London. NW6 1HS

DRAWING TITLE
Proposed Dormer Detail Section

SCAL
1:50

DATE
12/06/24

REV

DWG NO.
D304

www.hampsteadarchitects.com 663 Finchley Road, Hampstead, NW2 2HN T - 02074356231

