
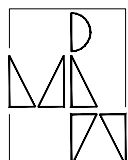


- LEGEND:**
- Existing brickwork wall or internal partition
 - Element / detail hidden from view
 - Property boundary line

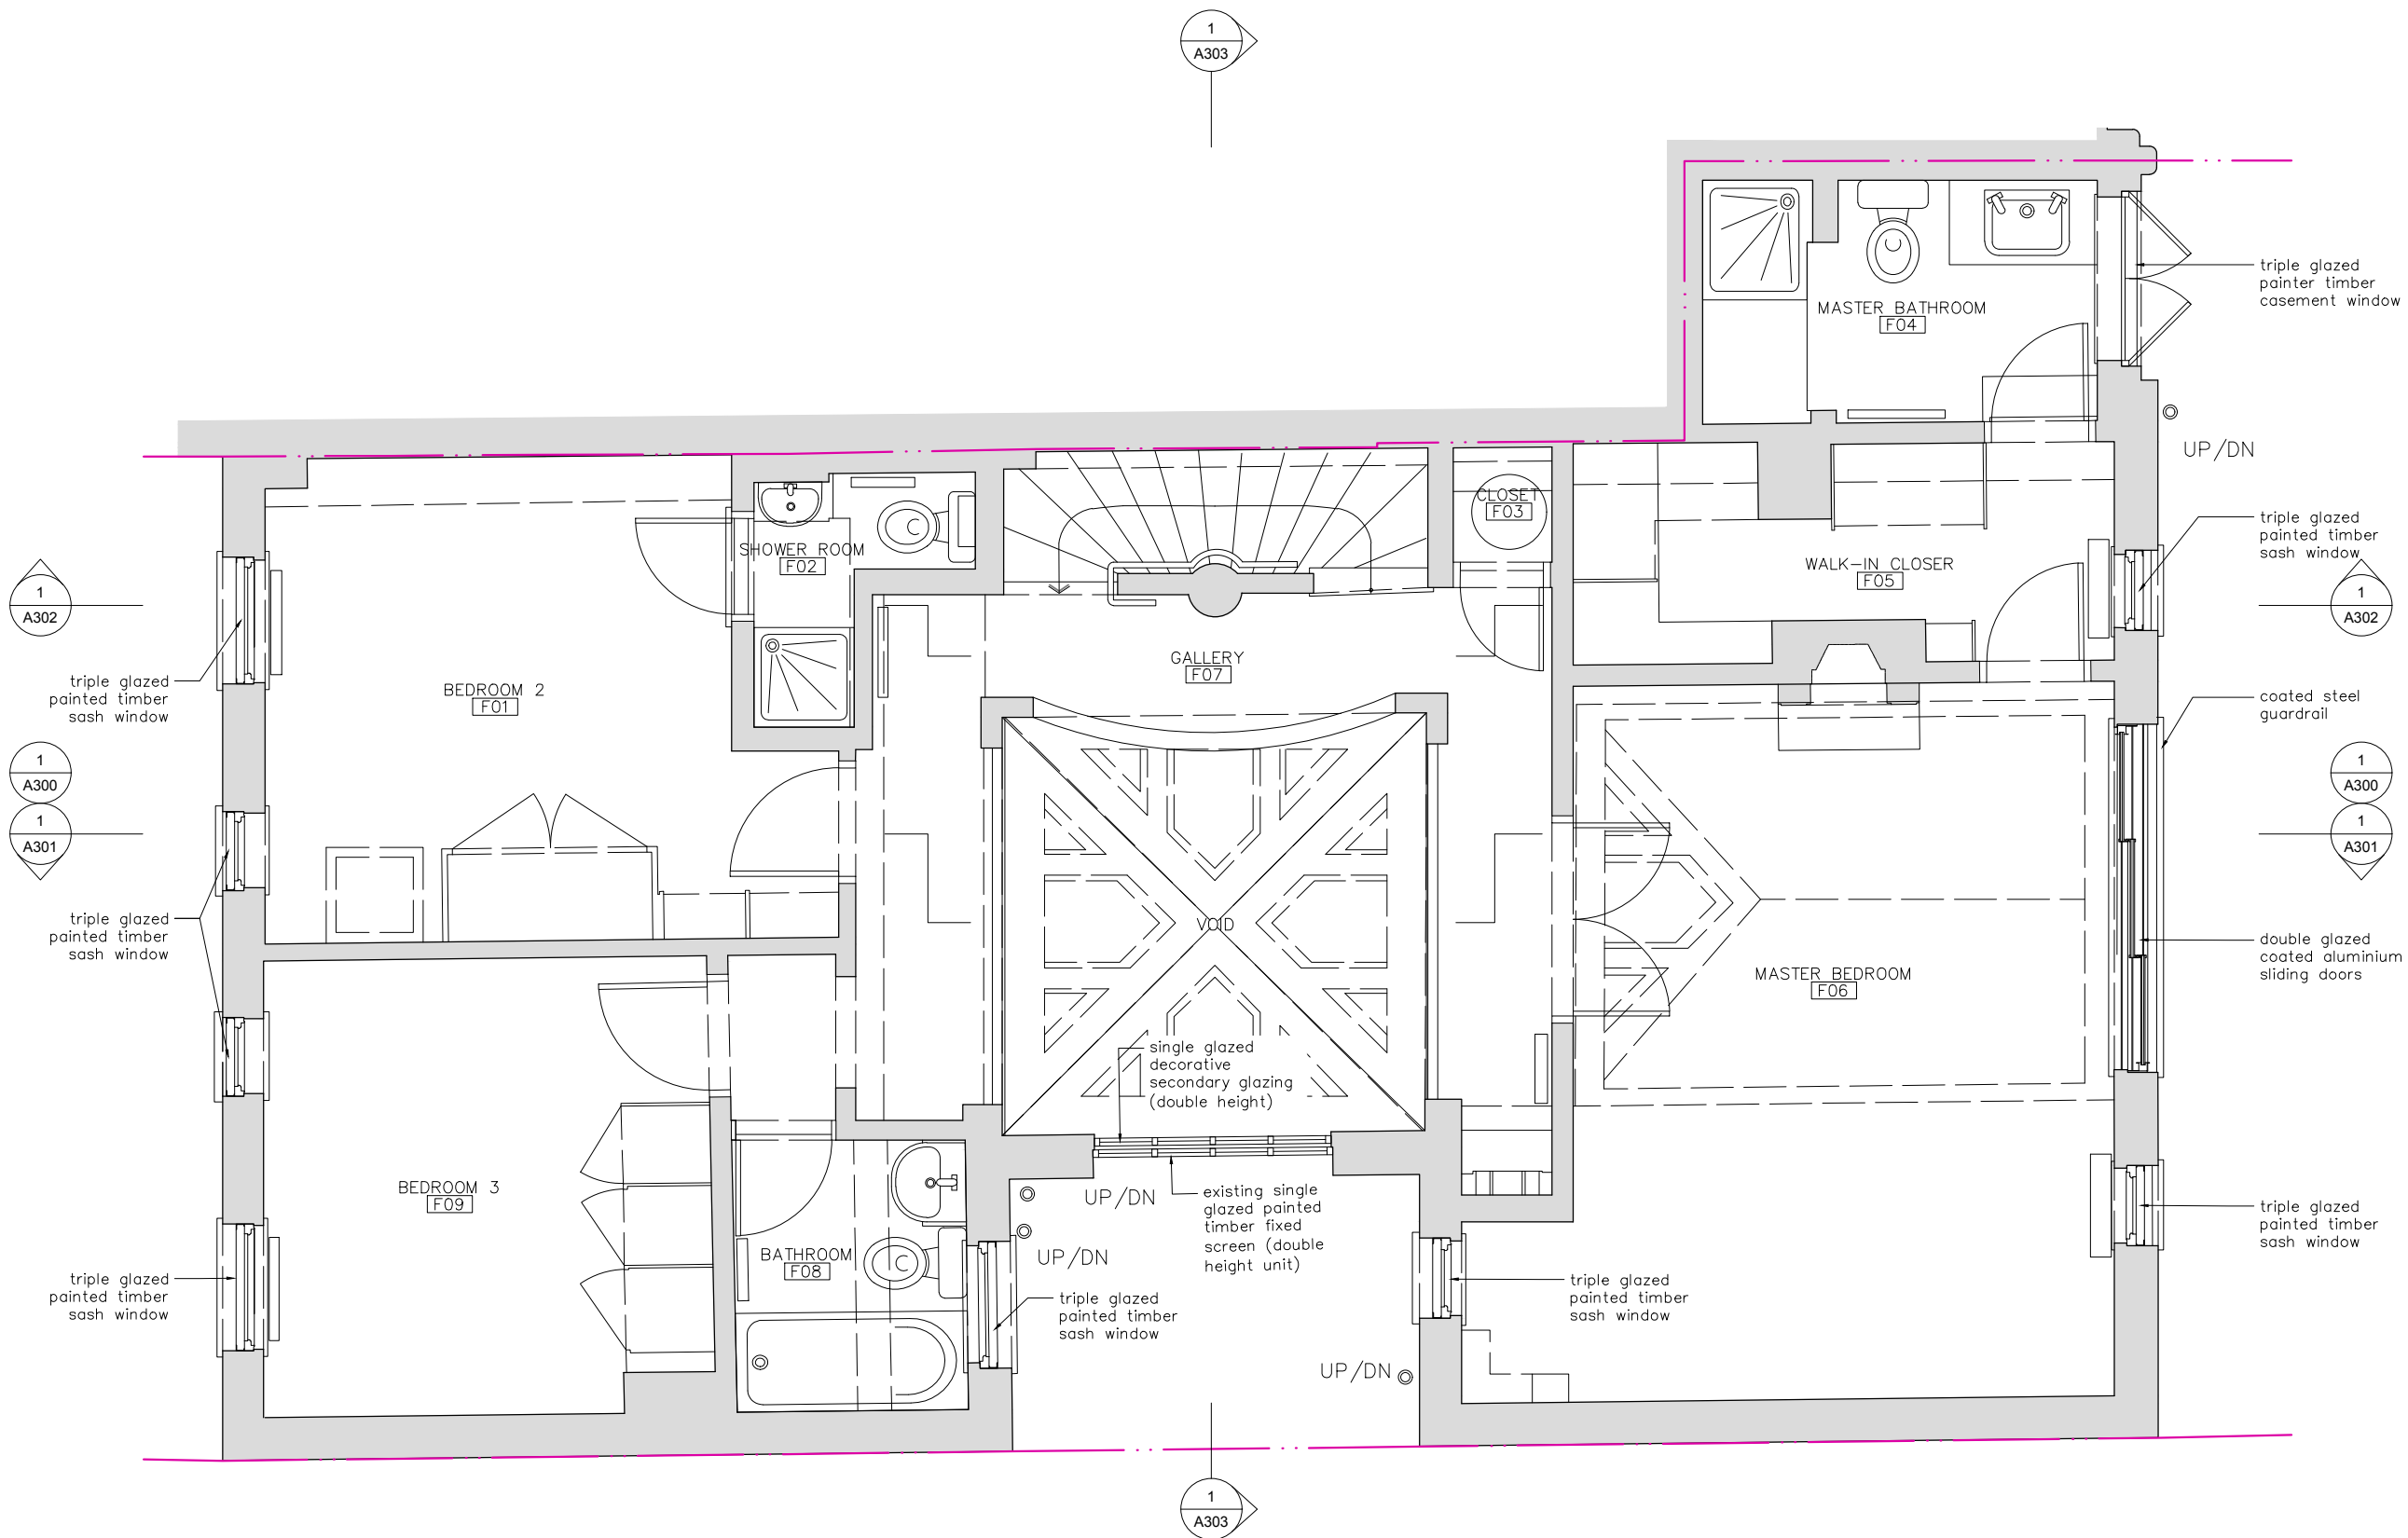

Maryse Renier Architecture
 61 Compayne Gardens, Flat C, London NW6 3DB
 M: (+44) 077 6317 2322 - E: mrenier@maryserenier.com

COPYRIGHT:
 The design and drawings remain the property of Maryse Renier. The client for this project will be licensed to use this design and documents on this site only upon full payment of architectural fees. This licence is non-transferable. The design and drawings shall not be reproduced, up-loaded to the internet or traced without the permission of Maryse Renier.

DIMENSION NOTES:
 All the dimensions indicated in this set are in mm based on survey drawings prepared by specialist consultant commissioned by the Client. It is VERY IMPORTANT that all dimensions are checked carefully before any work commences or any materials are ordered. If any discrepancies are noticed between these drawings and any other contract document then, please, contact M. Renier immediately.

2304
 JOB NO:
STAGE 3
36
 DWG NO:
UR
 DRAWN BY:

43a LANCASTER GROVE
 PROJECT NAME:
PLANNING
 RELEASE:
MR
 CHECKED BY:

1:50 @ A3
 SCALE:
PROPOSED FIRST FLOOR PLAN
17 MAY 2024
 DATE:

PROPOSED FIRST FLOOR PLAN
1

0 500 1000 mm

P2-S3-A101-0