


**LEGEND:**

- Existing brickwork wall or internal partition
- Element / detail hidden from view
- Property boundary line

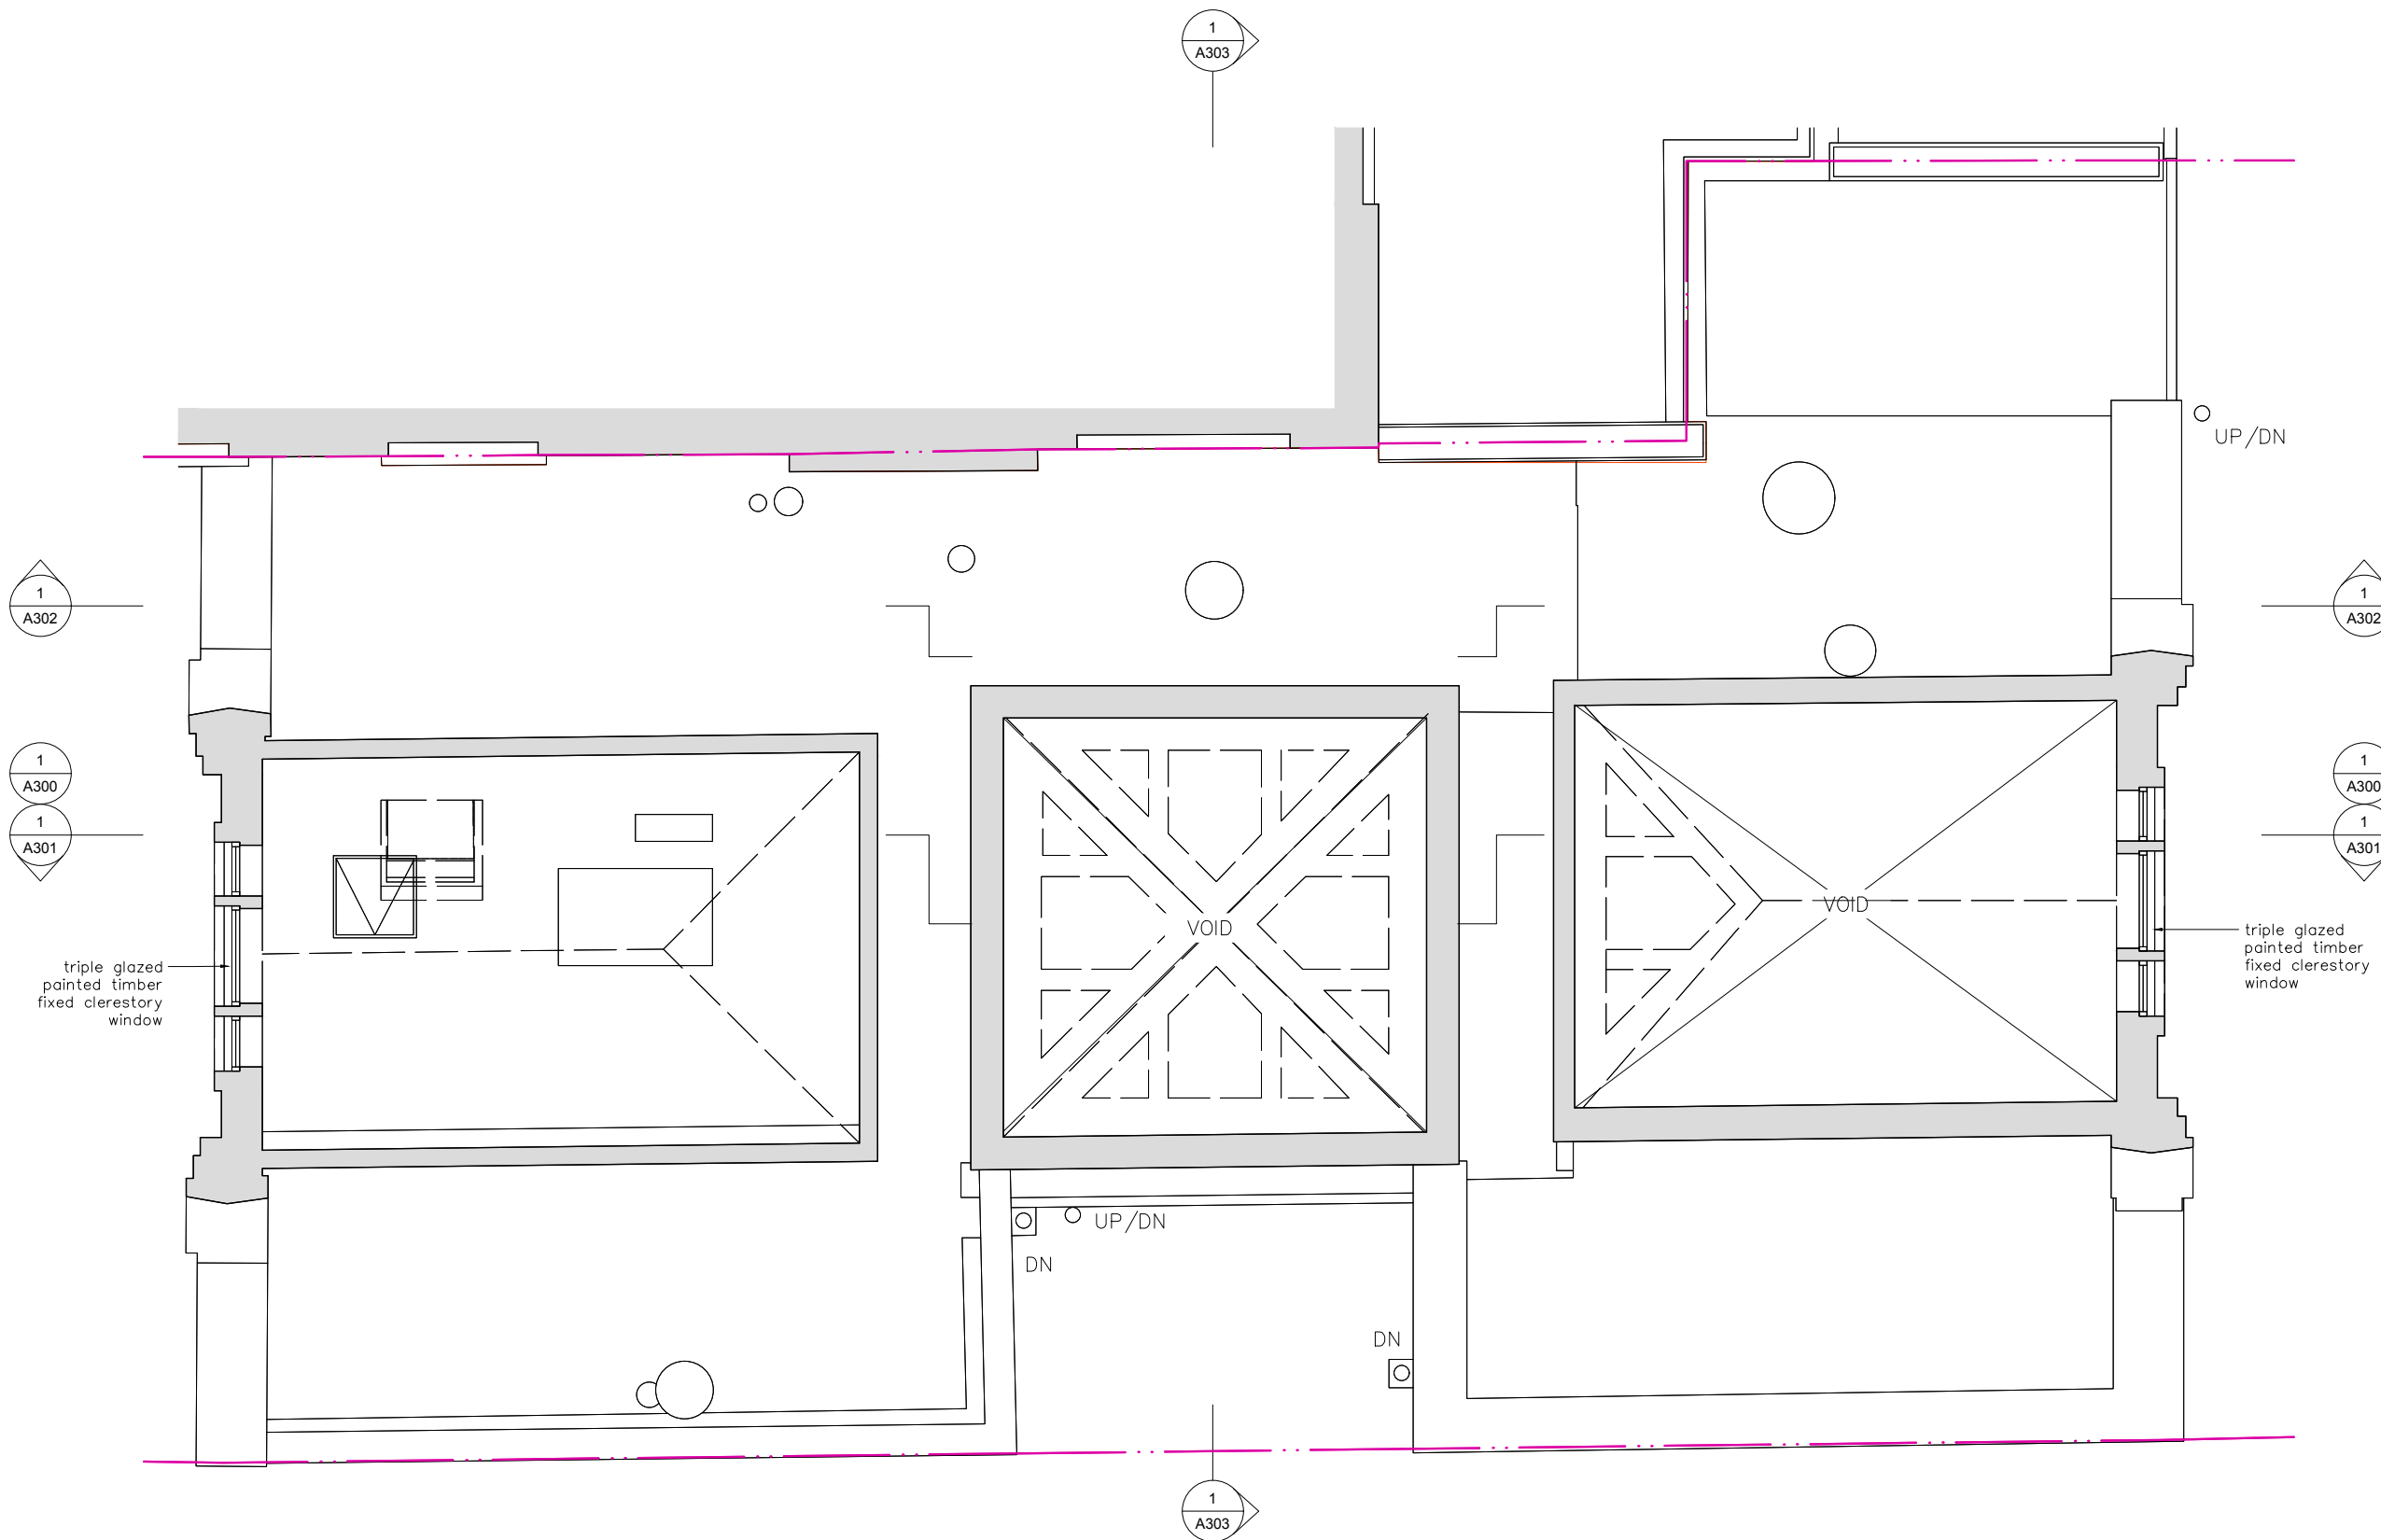

1  
A302

1  
A300

1  
A301

1  
A302

1  
A300

1  
A301

triple glazed  
painted timber  
fixed clerestory  
window

triple glazed  
painted timber  
fixed clerestory  
window



North  
Project  
North

**Maryse Renier Architecture**  
61 Compayne Gardens, Flat C, London NW6 3DB  
M: (+44) 077 6317 2322 - E: mrenier@maryserenier.com

**COPYRIGHT:**  
The design and drawings remain the property of Maryse Renier. The client for this project will be licensed to use this design and documents on this site only upon full payment of architectural fees. This licence is non-transferable. The design and drawings shall not be reproduced, up-loaded to the internet or traced without the permission of Maryse Renier.

**DIMENSION NOTES:**  
All the dimensions indicated in this set are in mm based on survey drawings prepared by specialist consultant commissioned by the Client. It is VERY IMPORTANT that all dimensions are checked carefully before any work commences or any materials are ordered. If any discrepancies are noticed between these drawings and any other contract document then, please, contact M. Renier immediately.

<b>2304</b> JOB NO:	<b>43a LANCASTER GROVE</b> PROJECT NAME:	<b>1:50 @ A3</b> SCALE:
<b>STAGE 3</b>	<b>PLANNING</b>	<b>SECOND FLOOR PROPOSED PLAN</b>
<b>37</b> DWG NO:	<b>MR</b> CHECKED BY:	<b>17 MAY 2024</b> DATE:
<b>UR</b> DRAWN BY:		

PROPOSED SECOND FLOOR PLAN 1



**P2-S3-A102-0**