
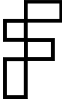
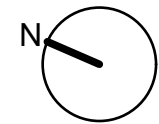
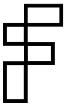
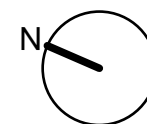
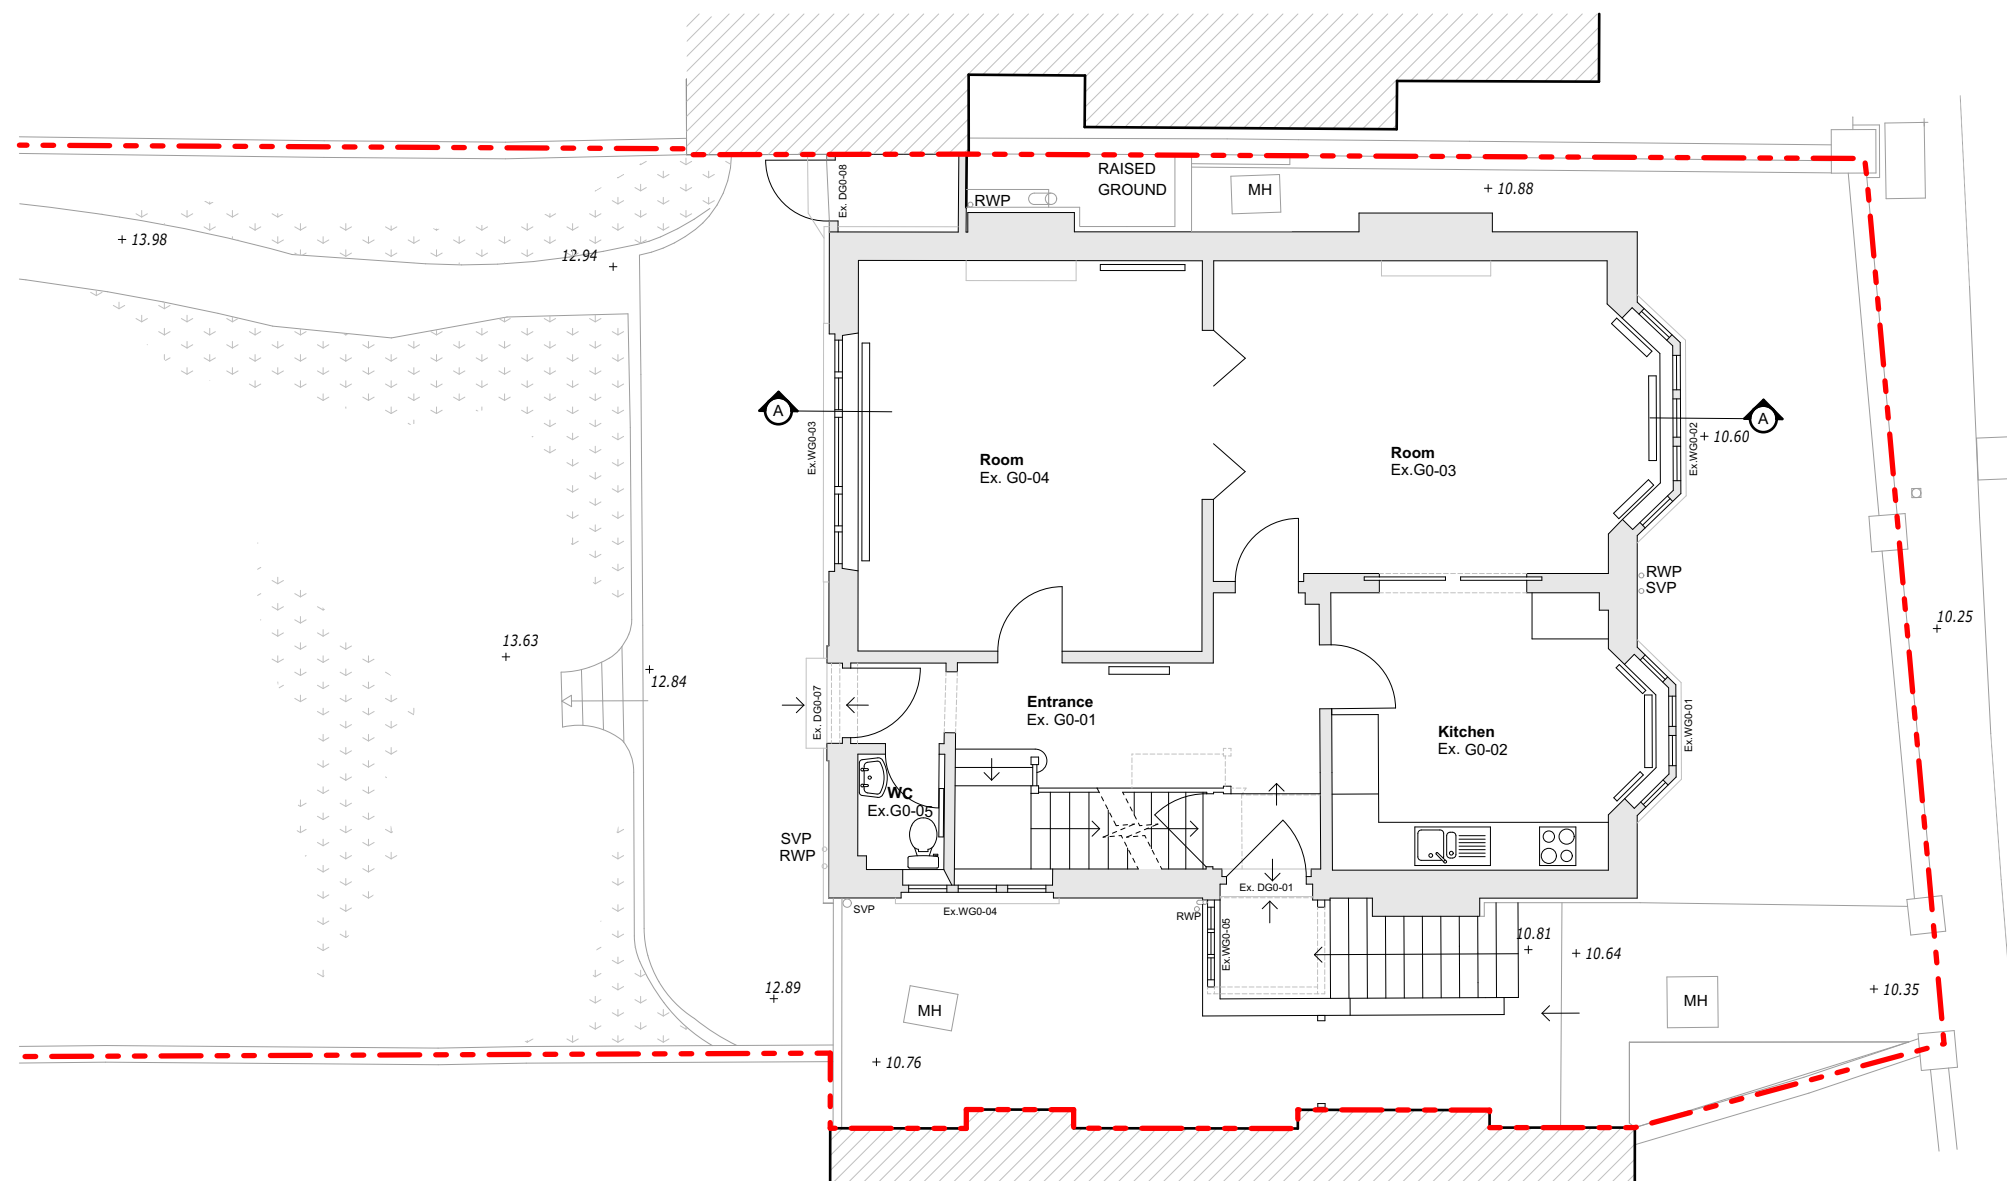



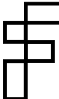
Project	FF24-006		
Client	Dan + Sophie		
Location	5 Cannon Place, London NW3 1EH		
			
Fraher and Findlay Unit 3, Mercy Terrace Ladywell Rd London SE13 7UX www.fraherandfindlay.com +44 (0)20 8314 5221		 <b>Fraher &amp; Findlay</b>	
Title	Existing Site Plan		
Status	Planning		Scale 1:200@A3
Drawn	JK	Checked	MJ
			Authorised EF
Revision	P02		Date 16.05.2024
FF24006-PL-002			



Project	FF24-006		
Client	Dan + Sophie		
Location	5 Cannon Place, London NW3 1EH		
Fraher and Findlay Unit 3, Mercy Terrace Ladywell Rd London SE13 7UX <a href="http://www.fraherandfindlay.com">www.fraherandfindlay.com</a> +44 (0)20 8314 5221		 <b>Fraher &amp; Findlay</b>	
Title	Existing Lower Ground Floor Plan		
Status	Planning		Scale 1:100@A3
Drawn	JK	Checked MJ	Authorised EF
Revision	P02		Date 16.05.2024
FF24006-PL-003			



P02	10.06.2024	Issued For Information
P01	16.05.2024	First Issue
Revisions		

Project			FF24-006		
Client			Dan + Sophie		
Location			5 Cannon Place, London NW3 1EH		
					
Fraher and Findlay Unit 3, Mercy Terrace Ladywell Rd London SE13 7UX <a href="http://www.fraherandfindlay.com">www.fraherandfindlay.com</a> +44 (0)20 8314 5221			 <b>Fraher &amp; Findlay</b>		
Title			Existing Upper Ground Floor Plan		
Status			Planning		
Scale			1:100@A3		
Drawn		Checked		Authorised	
JK		MJ		EF	
Revision		Date		16.05.2024	
P02					
FF24006-PL-004					





Do not scale from this drawing. All dimensions to be checked on site. Any discrepancies shall be immediately notified to the Architect in writing.

## Notes

1 All dimensions and levels are to be determined and or checked by the contractor on site. should any discrepancy be identified between the dimensions, and or details determined on site, and those shown those shown on the relevant drawings, the architect shall be notified immediately, and their instructions obtained prior to the commencement of the work.

2 The contractor shall be responsible for the design and implementation of all temporary works, and the safety and stability of the new works and adjacent structures during construction.

3 Where a product is specified to be obtained from a manufacturer or supplier, the contractor shall install the product in accordance with the instructions supplied by the manufacturer. Should there be any variation between the work specified on the drawings and the manufacturers instructions, the contractor shall refer the matter to the architect for instruction before proceeding.

4. If there are any discrepancies between architectural and any consultant information, the design team must be notified immediately. structural information takes precedence.

P02	10.06.2024	Issued For Information
P01	16.05.2024	First Issue
Revisions		





5 CANNON PLACE

SCALE 1:100-


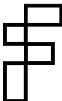
0                      2                      4                      6                      8m

## Notes

3 Where a product is specified to be obtained from a manufacturer or supplier, the contractor shall install the product in accordance with the instructions supplied by the manufacturer. Should there be any variation between the work specified on the drawings and the manufacturers instructions, the contractor shall refer the matter to the architect for instruction before proceeding.

4. If there are any discrepancies between architectural and any consultant information, the design team must be notified immediately. structural information takes precedence.

P02	10.06.2024	Issued For Information
P01	16.05.2024	First Issue
Revisions		

Project	FF24-006		
Client	Dan + Sophie		
Location	5 Cannon Place, London NW3 1EH		
			
Fraher and Findlay Unit 3, Mercy Terrace Ladywell Rd London SE13 7UX www.fraherandfindlay.com +44 (0)20 8314 5221		 <b>Fraher &amp; Findlay</b>	
Title	Existing Rear Elevation		
Status	Planning		Scale 1:100@A3
Drawn	JK	Checked	MJ
			Authorised EF
Revision	P02		Date 16.05.2024
FF24006-PL-009			



Side Elevation 1:100



## Notes


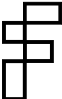
1 All dimensions and levels are to be determined and or checked by the contractor on site. should any discrepancy be identified between the dimensions, and or details determined on site, and those shown those shown on the relevant drawings, the architect shall be notified immediately, and their instructions obtained prior to the commencement of the work.

2 The contractor shall be responsible for the design and implementation of all temporary works, and the safety and stability of the new works and adjacent structures during construction.

3 Where a product is specified to be obtained from a manufacturer or supplier, the contractor shall install the product in accordance with the instructions supplied by the manufacturer. Should there be any variation between the work specified on the drawings and the manufacturers instructions, the contractor shall refer the matter to the architect for instruction before proceeding.

4. If there are any discrepancies between architectural and any consultant information, the design team must be notified immediately. structural information takes precedence.

P02	10.06.2024	Issued For Information
P01	16.05.2024	First Issue
Revisions		


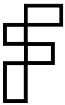
Project	FF24-006		
Client	Dan + Sophie		
Location	5 Cannon Place, London NW3 1EH		
			
Fraher and Findlay Unit 3, Mercy Terrace Ladywell Rd London SE13 7UX <a href="http://www.fraherandfindlay.com">www.fraherandfindlay.com</a> +44 (0)20 8314 5221		 <b>Fraher &amp; Findlay</b>	
Title	Existing Side Elevations		
Status	Planning		Scale 1:100@A3
Drawn	JK	Checked	MJ
			Authorised
			EF
Revision	P02		Date 16.05.2024
FF24006-PL-010			





4. If there are any discrepancies between architectural and any consultant information, the design team must be notified immediately. structural information takes precedence.

P02	10.06.2024	Issued For Information
P01	16.05.2024	First Issue
Revisions		

Project	FF24-006		
Client	Dan + Sophie		
Location	5 Cannon Place, London NW3 1EH		
			
Fraher and Findlay Unit 3, Mercy Terrace Ladywell Rd London SE13 7UX <a href="http://www.fraherandfindlay.com">www.fraherandfindlay.com</a> +44 (0)20 8314 5221		 <b>Fraher &amp; Findlay</b>	
Title	Existing Side Elevation		
Status	Planning		Scale 1:100@A3
Drawn	JK	Checked MJ	Authorised EF
Revision	P02		Date 16.05.2024
FF24006-PL-011			