


GROSS INTERNAL AREA:
OFFICE - 1215.8 sqm 13084sqft

PROCTER STREET

HIGH HOLBORN

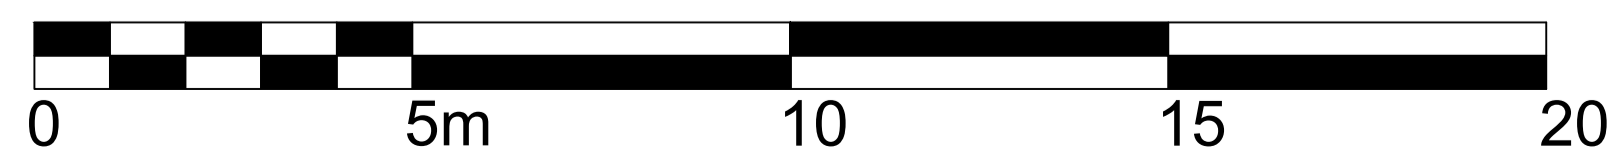

SCALE 1:100

Revision	Description	Date	By
Rev A	FOR LPA APPROVAL	30.05.24	KK

LOOP
 LOOP INTERIORS
 INTERNATIONAL LTD
 10 Stephen Mews
 London
 W1T 1AG
 Tel: +44 (0) 20 3772 6000
 www.loopinteriors.com

Client Name:
HELIX PROPERTY

Project Address:
**110 -111HIGH HOLBORN
 1- 10 PROCTER STREET
 LONDON
 WC1V 6JS**

Drawing Title:
SECOND FLOOR PLAN - PROPOSED

Drawing Scale: 1:100 @ A1	Drawn By: KK/LLI	Date Created: 30.05.24
-------------------------------------	----------------------------	----------------------------------

Project Number 4913	Drawing Number 301revA	Drawing Type PA
-------------------------------	----------------------------------	---------------------------