

0700 - Proposed Elevations

CONSTRUCTION KEY

PLANNING NOTES

Architectural Information - the level of detail shown on the drawings is relative to the submission of a PLANNING APPLICATION.

The drawings should therefore not be used for any other purpose without both the prior the agreement of the architect, and subsequent checking / development by others

Dimensions and setting out - Do not scale from this drawing. All dimensions to be checked on site by the contractor and to be his responsibility.

Structure & Construction - these drawings, unless expressly noted otherwise, have not been fully coordinated with a Structural Engineer's input and show indicative construction build-up only

Building Control - the client / the contractor will liaise directly with Local Authority to ensure the project is completed in accordance with the Building Regulations

Planning - the client/ the contractor will ensure that the project is completed in accordance with the approved Planning drawings and take responsibility for the discharge of any planning conditions

Party Walls & Rights to Light - the client/ the contractor will ensure that any notices and consents required are obtained before work commences

Freeholder / Leaseholder / Restricted covenants / Easement approvals - the client will ensure that any notices and consents required are obtained before work commences


Archaeological & Ecological - the client/ the contractor will ensure that any notices and consents required are obtained before work commences

Areas - the areas provided on drawings are rounded to the nearest whole unit. Measurements are based upon received survey information and as such a reasonable allowance should be made for discrepancies or deviations that may occur during construction.

REFERENCE KEY




**1 Proposed Front Elevation**  
Scale - 1 : 50

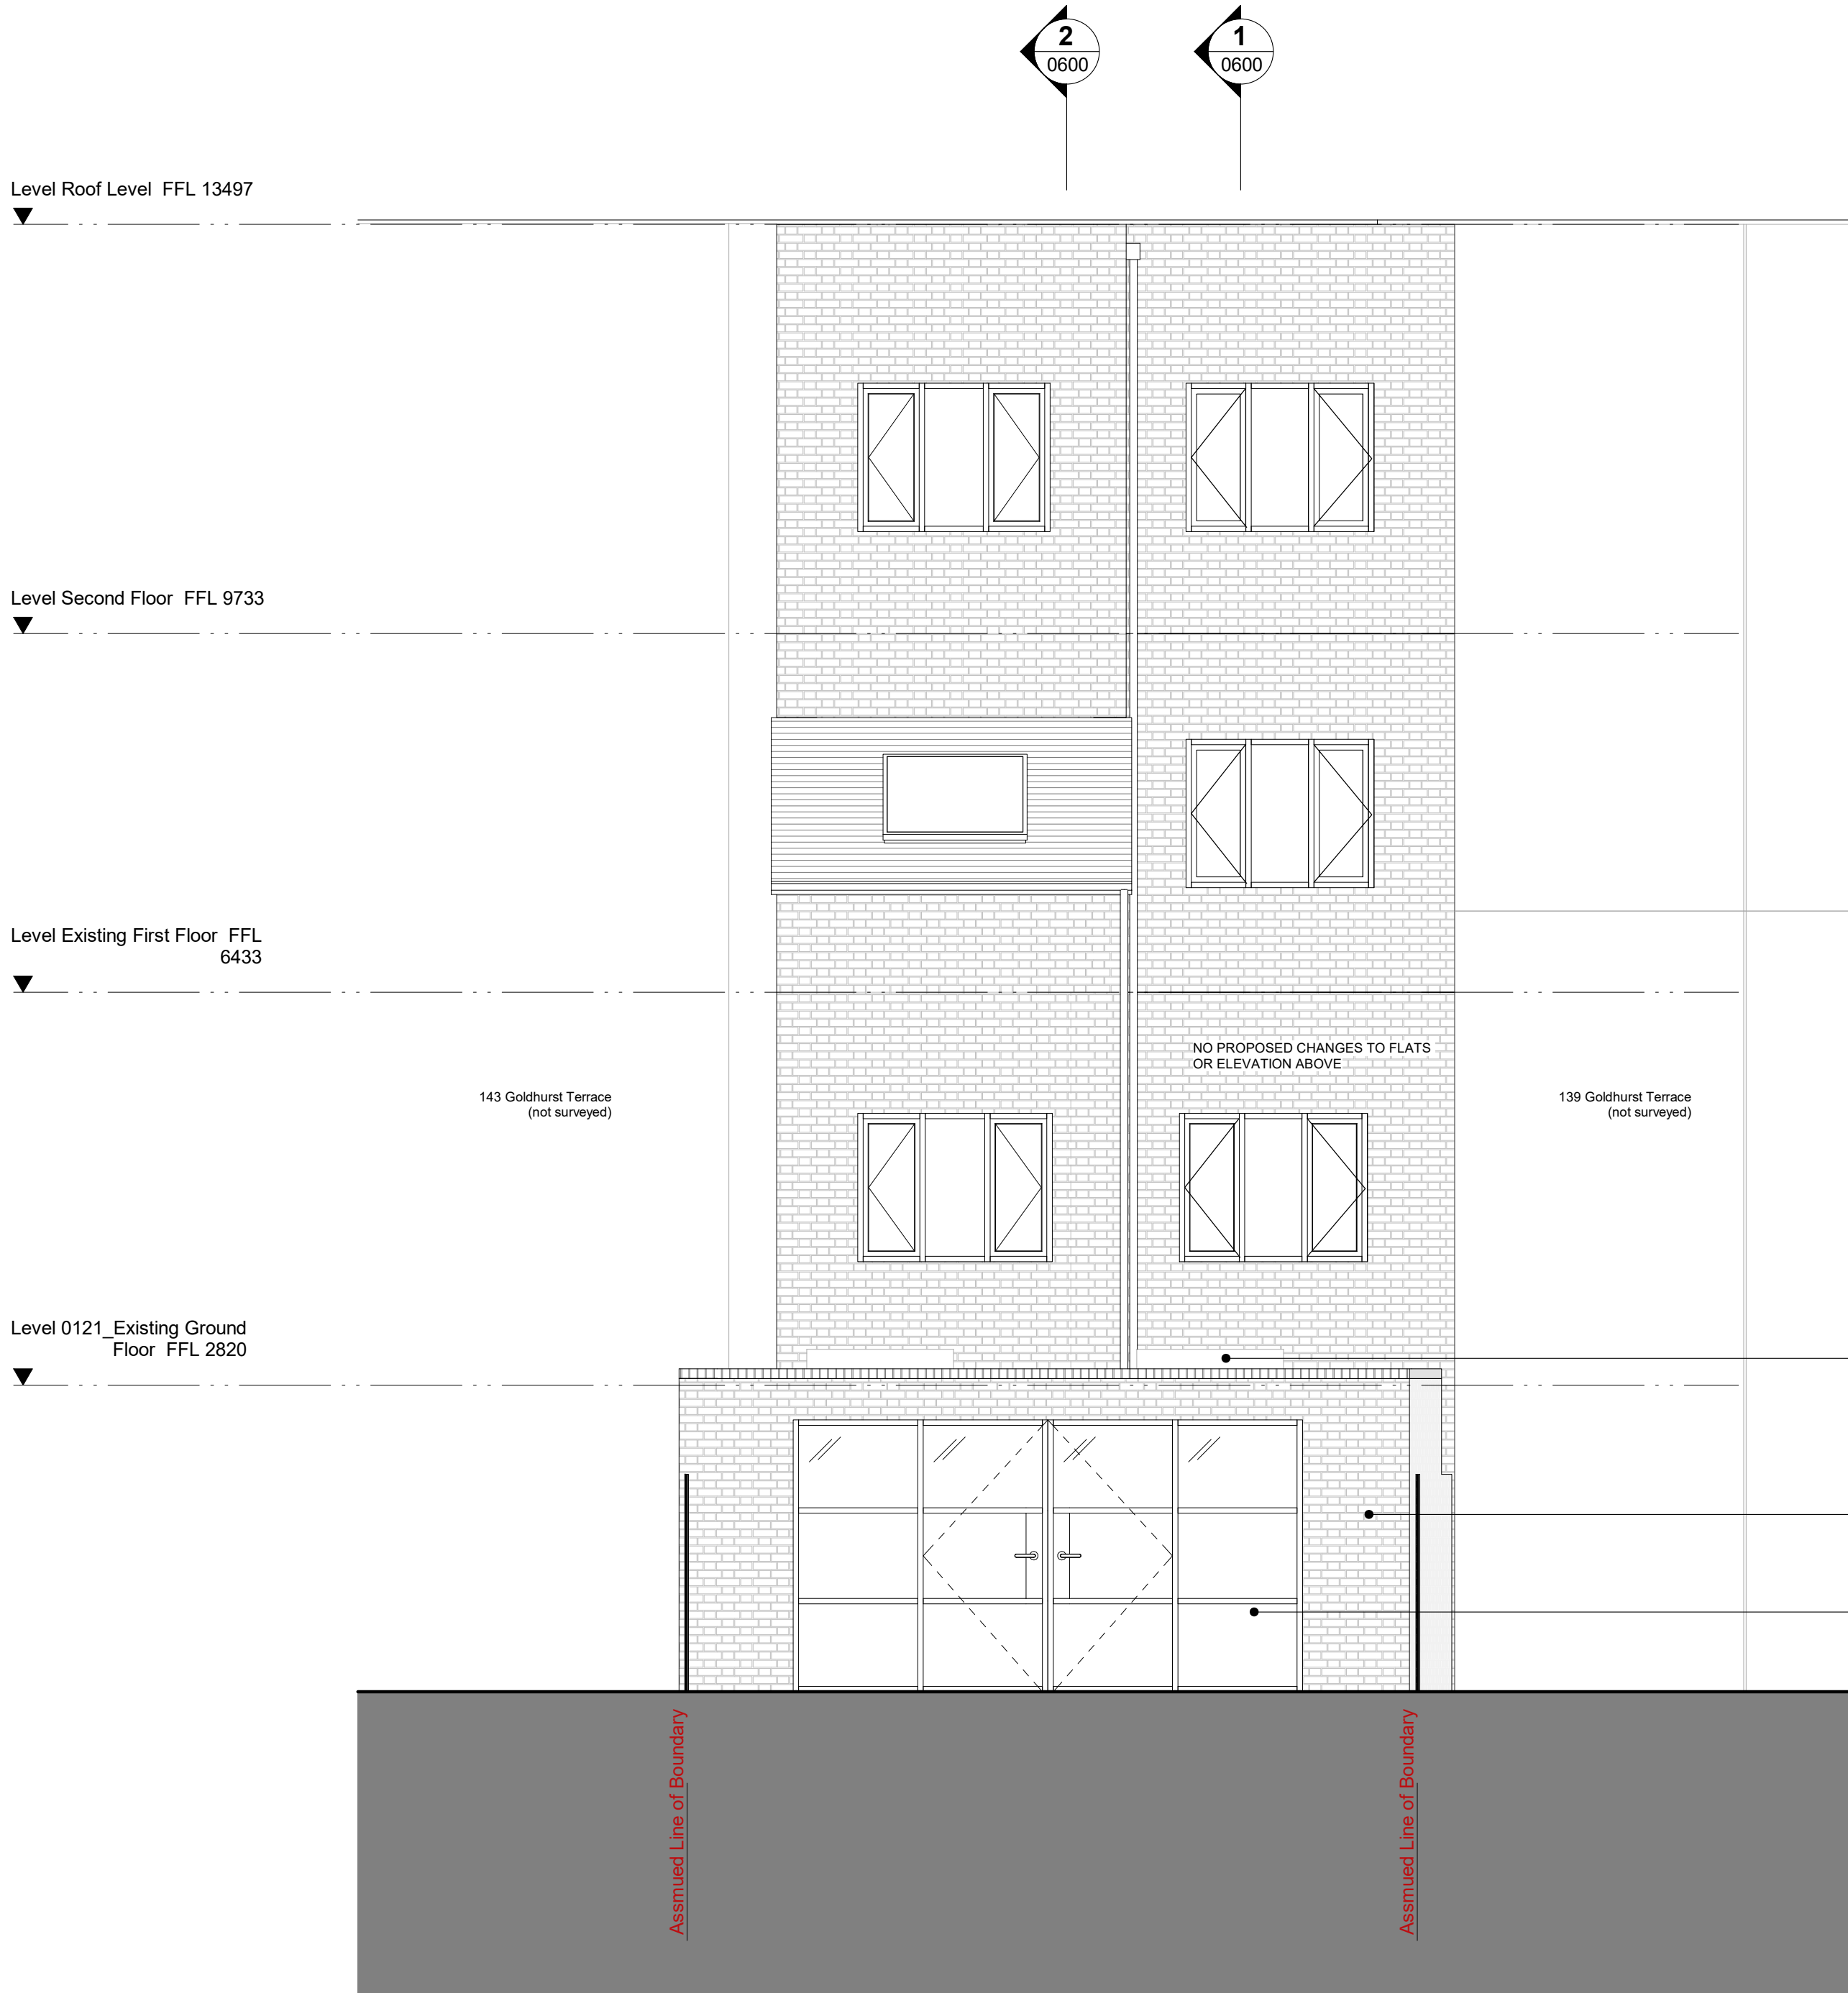

**2 Proposed Rear Elevation**  
Scale - 1 : 50

Line of rooflight's above  
New London stock brick rear extension, to match existing  
Glazed critical system with central double doors

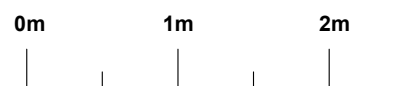

| Rev | Date | Description | Author | Checker |
|-----|------|-------------|--------|---------|
|-----|------|-------------|--------|---------|

PLANNING

Project Number    Project Name  
**P015    Goldhurst Terrace**

Drawing Name

**Proposed Elevations**

Scale at A1 / A3

**1:50 / 1:100**

Drawing Number

**P015 - AB - ZZ - XX - DR - 0700**

Revision

AB.Co  
The Department Store Studios  
19 Bellefields Road  
London  
SW19 9UH  
studio@ab-co.uk

**AB.CO**