




EXISTING FRONT ELEVATION

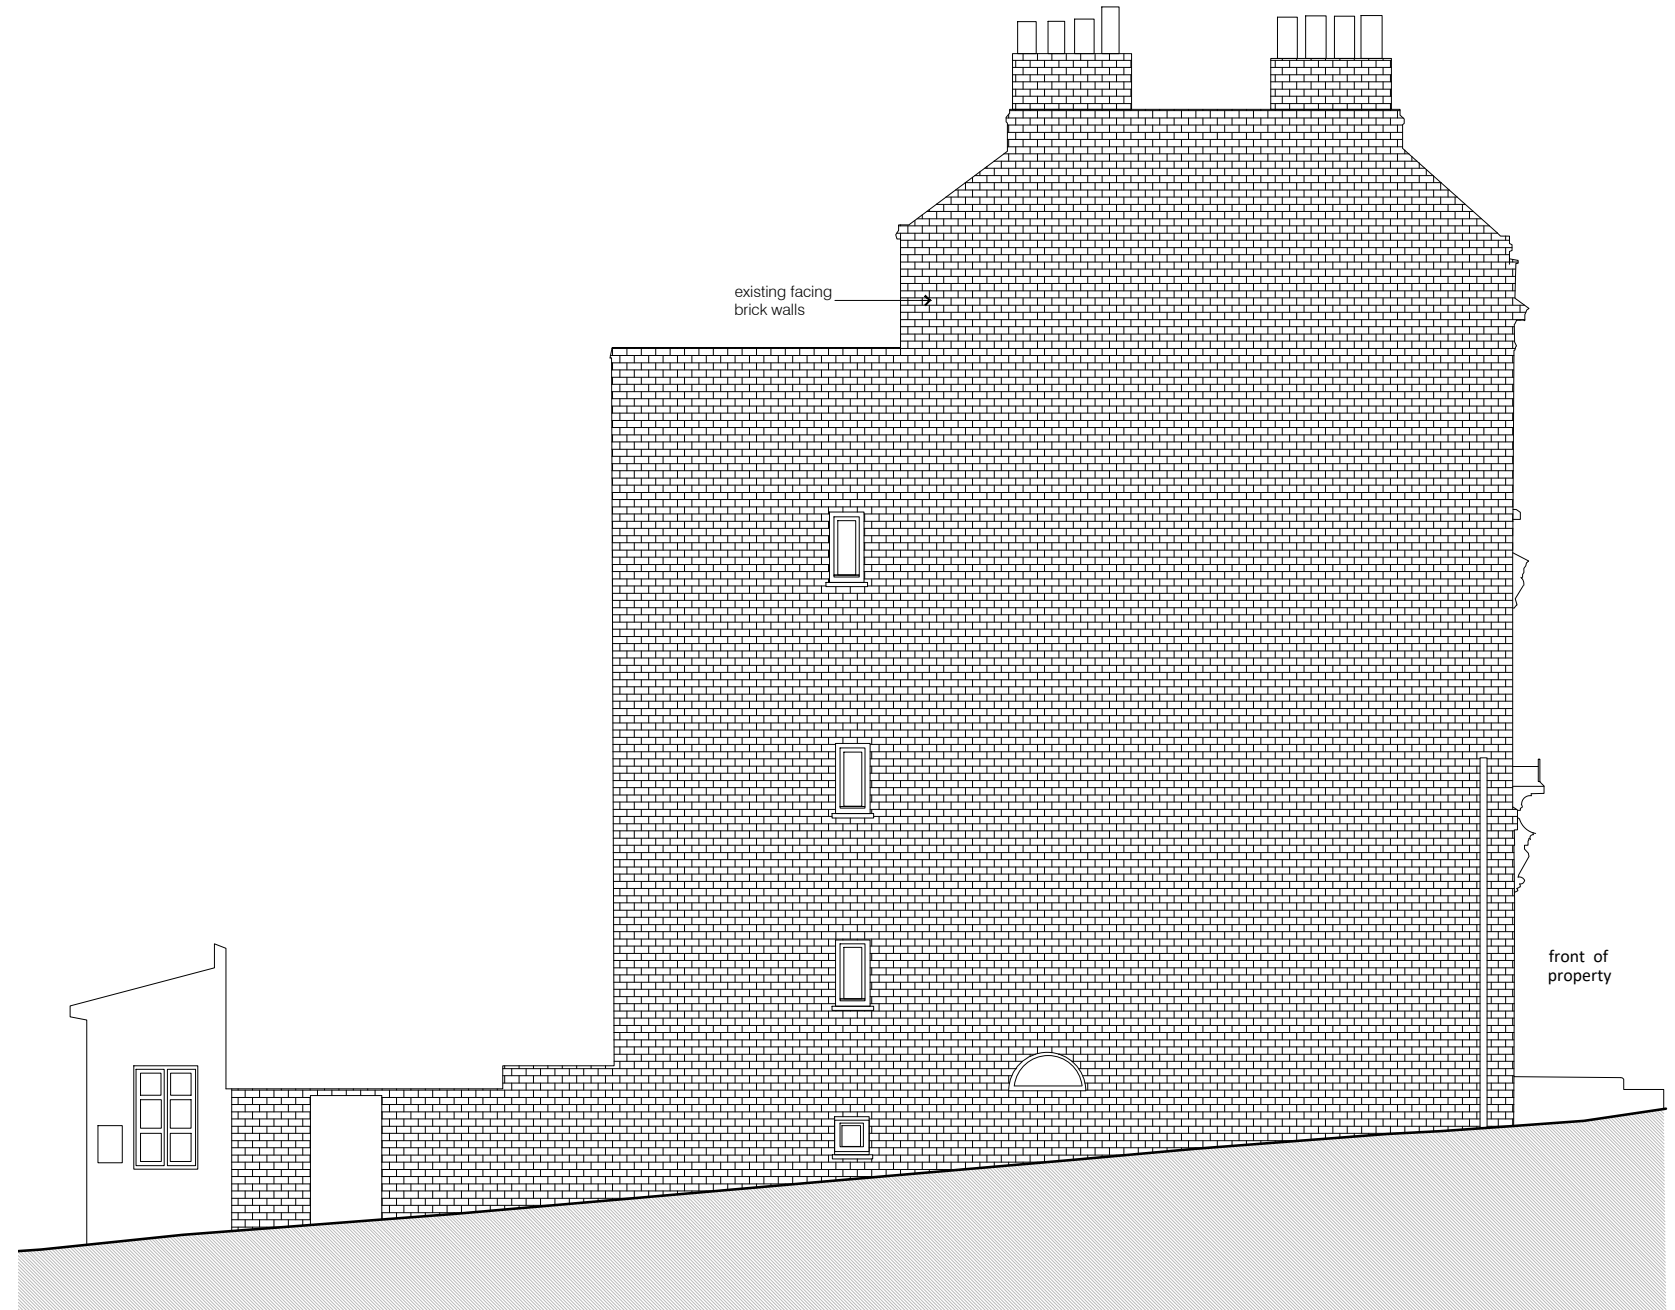

EXISTING SIDE ELEVATION



All dimensions are set out using survey drawings and are from the ground floor existing internal wall line. Check all setting out on site - if there are any erroneous dimensions please contact us.

-	20.06.2024	Planning application	MH/FS	FS
rev.	date	description	drawn	checked

6A Chalcot Road . London . NW1 8LH

client	job	dwg
Alex Amsel	SD203	060

Existing elevations
1:100@A3

SASSE DESIGN
Sasse Design
53 White Hart Drive
Hemel Hempstead HP2 4JN
www.sassedesign.co.uk
07885 854084
fesasse@gmail.com