




PROPOSED FRONT ELEVATION

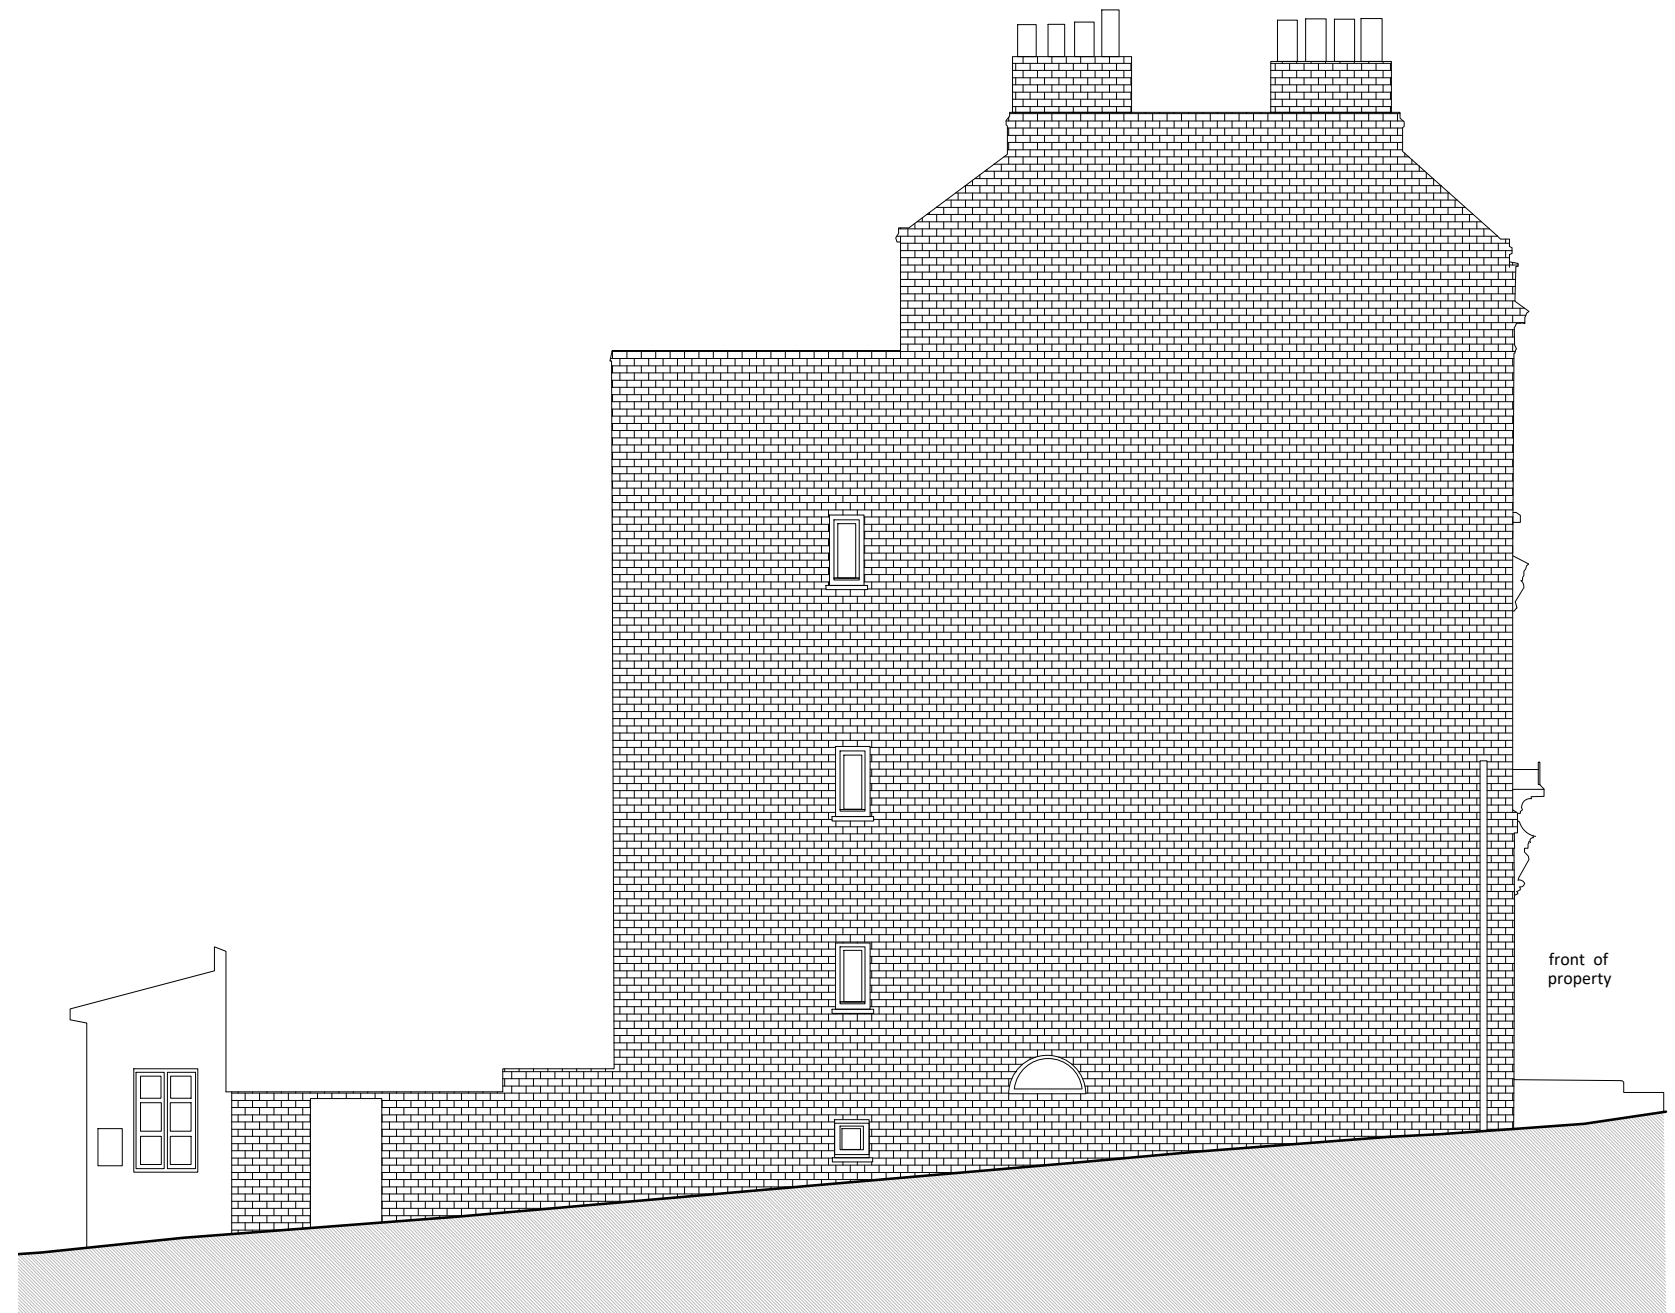

PROPOSED SIDE ELEVATION
(no change)



All dimensions are set out using survey drawings and are from the ground floor existing internal wall line. Check all setting out on site - if there are any erroneous dimensions please contact us.

rev.	date	description	MH/FS	FS
-	20.06.2024	Planning application	MH/FS	FS
		drawn	checked	

6A Chalcot Road . London . NW1 8LH

client Alex Amsel	job SD203	dwg 160
----------------------	--------------	-------------------

Proposed elevations
1:100@A3

SASSE DESIGN
Sasse Design
53 White Hart Drive
Hemel Hempstead HP2 4JN
www.sassedesign.co.uk
07885 850884
fesasse@gmail.com