
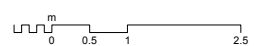



REVISION	DATE	DESCRIPTION
-	-	-

PROJECT	No.	DRAWING	REV.	SCALE
25 John Street	0031	Proposed Basement Plan	C	A1 - 1:50 A3 - 1:100
CLIENT		DRAWING No.	DATE	DRAWN
Rhys Jones		2.01	24.01.2024	GRJ
				CHECKED
				GRJ



This drawing to be read in conjunction with all other contract documents and specifications and all other consultants drawings. All levels and dimensions should be checked on site and any discrepancies notified prior to proceeding with works. No drawing should be reproduced in any form without prior written permission.

106 Great Guildford Street
 London SE1 0ES
 +44 (0)7946 616156
 georghysjones@gmail.com

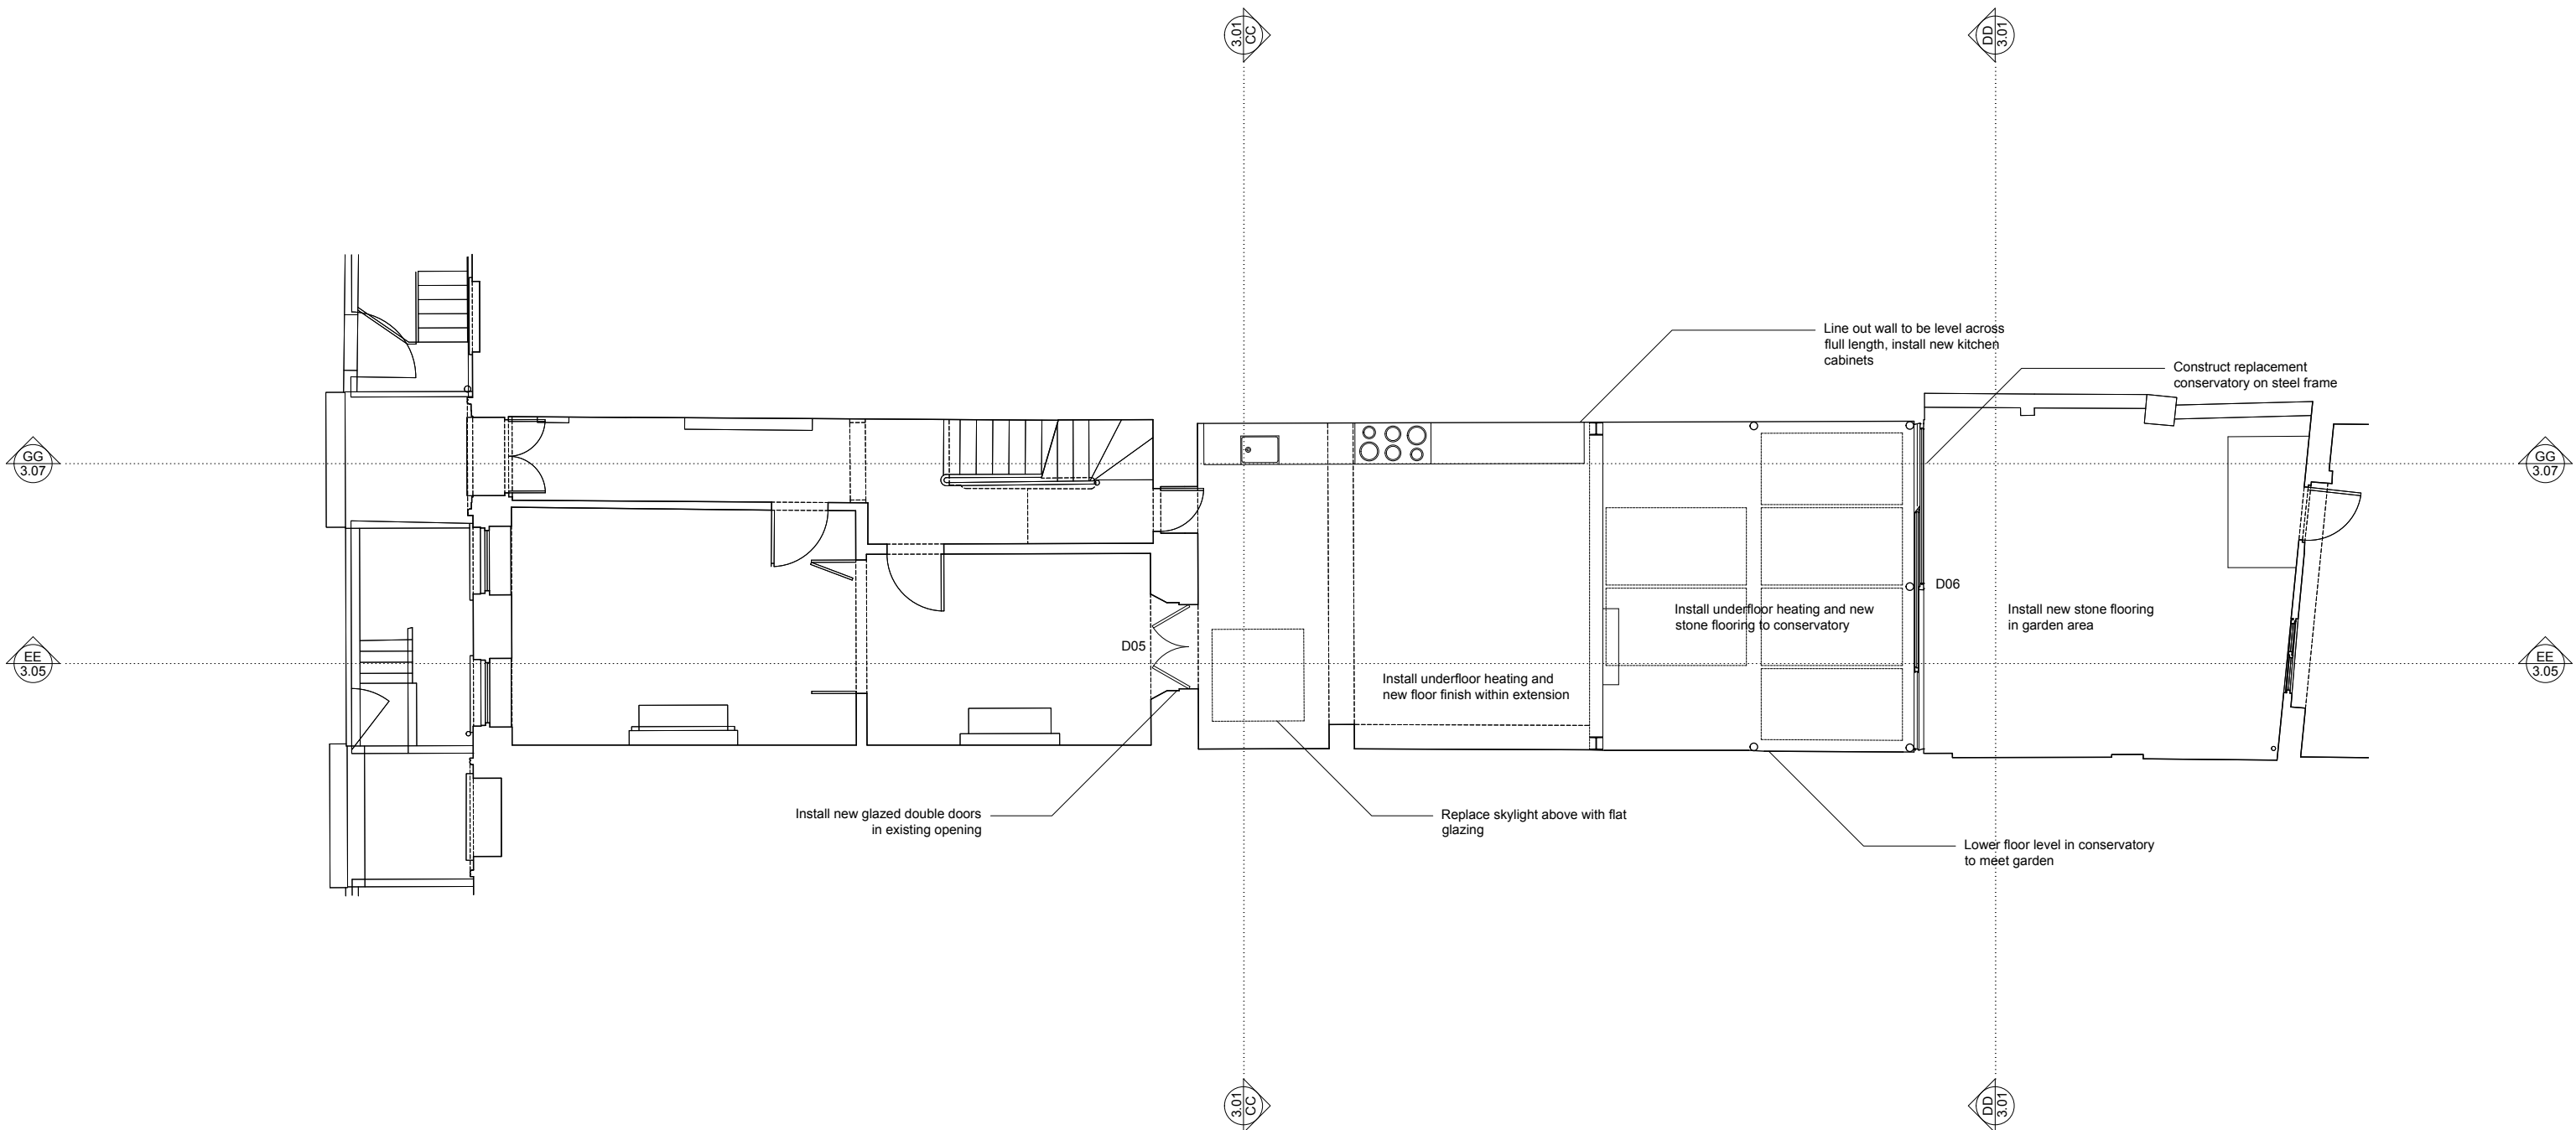


REVISION	DATE	DESCRIPTION
C	24/05/24	Indicative planting removed from garden for clarity, glazed floor above removed

PROJECT	No.	DRAWING	REV.	SCALE					
25 John Street	0031	Proposed Ground Floor Plan	C	A1 - 1:50 A3 - 1:100					
CLIENT	Rhys Jones	DRAWING No.	2.02	DATE	24.05.2024	DRAWN	GRJ	CHECKED	GRJ

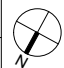
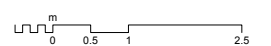



This drawing is to be read in conjunction with all other contract documents and specifications and all other consultants drawings. All levels and dimensions should be checked on site and any discrepancies notified prior to proceeding with works. No drawing should be reproduced in any form without prior written permission.

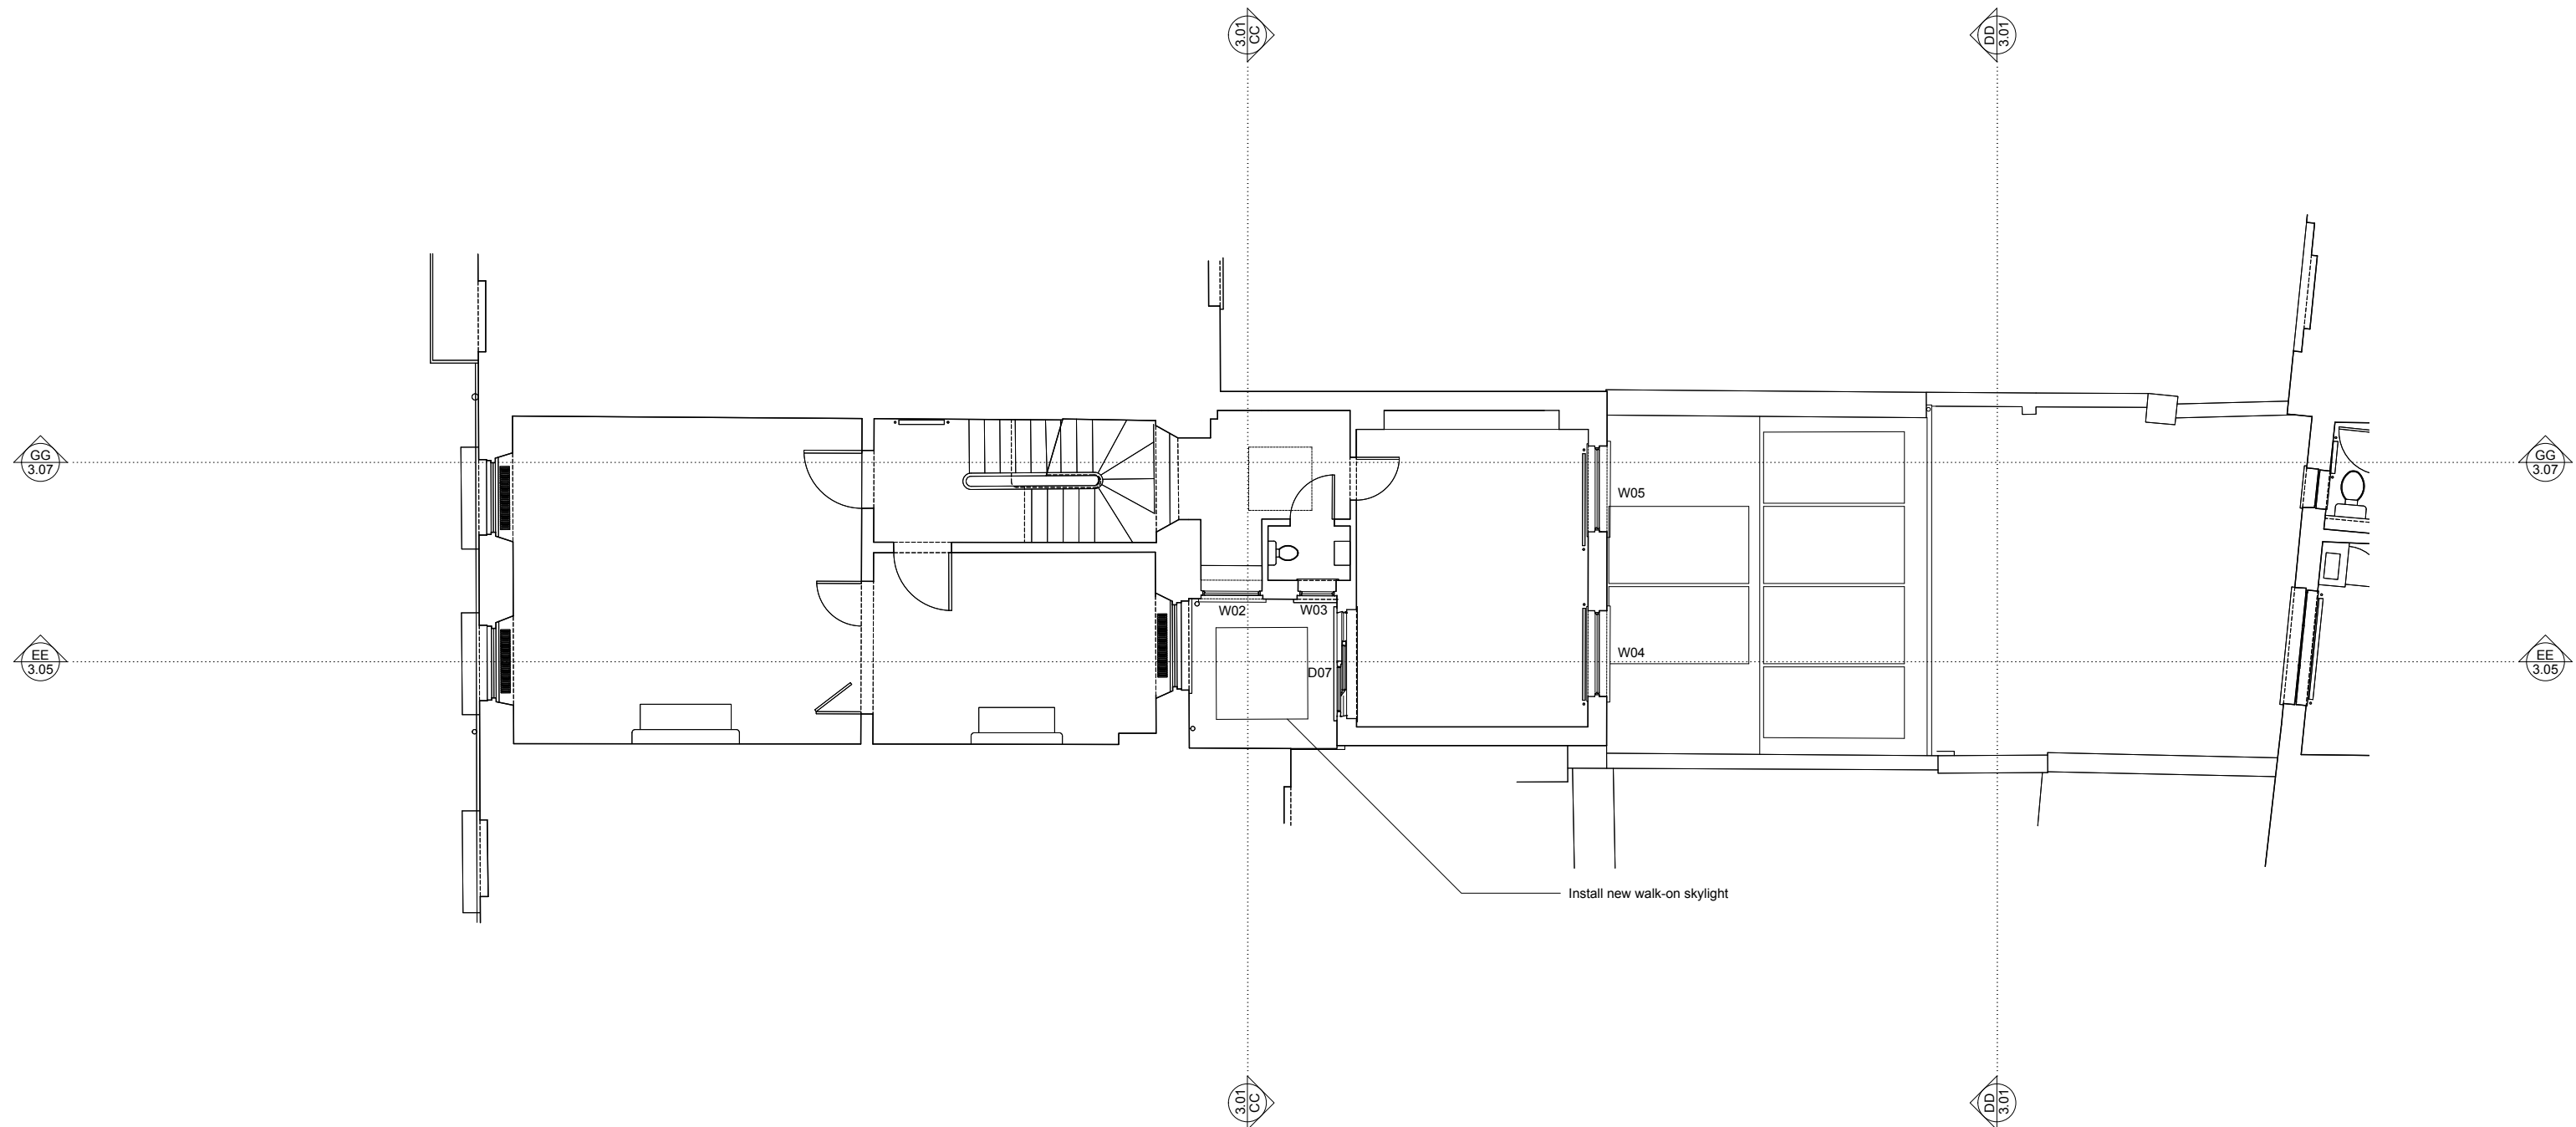


REVISION	DATE	DESCRIPTION
C	24/05/24	Glazed floor and cupboard removed, skylight above adjusted

PROJECT	No.	DRAWING	REV.	SCALE
25 John Street	0031	Proposed First Floor Plan	C	A1 - 1:50 A3 - 1:100
CLIENT		DRAWING No.	DATE	DRAWN
Rhys Jones		2.03	24.05.2024	GRJ
				CHECKED
				GRJ

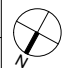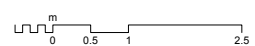This drawing to be read in conjunction with all other contract documents and specifications and all other consultants drawings. All levels and dimensions should be checked on site and any discrepancies notified prior to proceeding with works. No drawing should be reproduced in any form without prior written permission.



106 Great Guildford Street
 London SE1 0ES
 +44 (0)7946 616156
 georghysjones@gmail.com

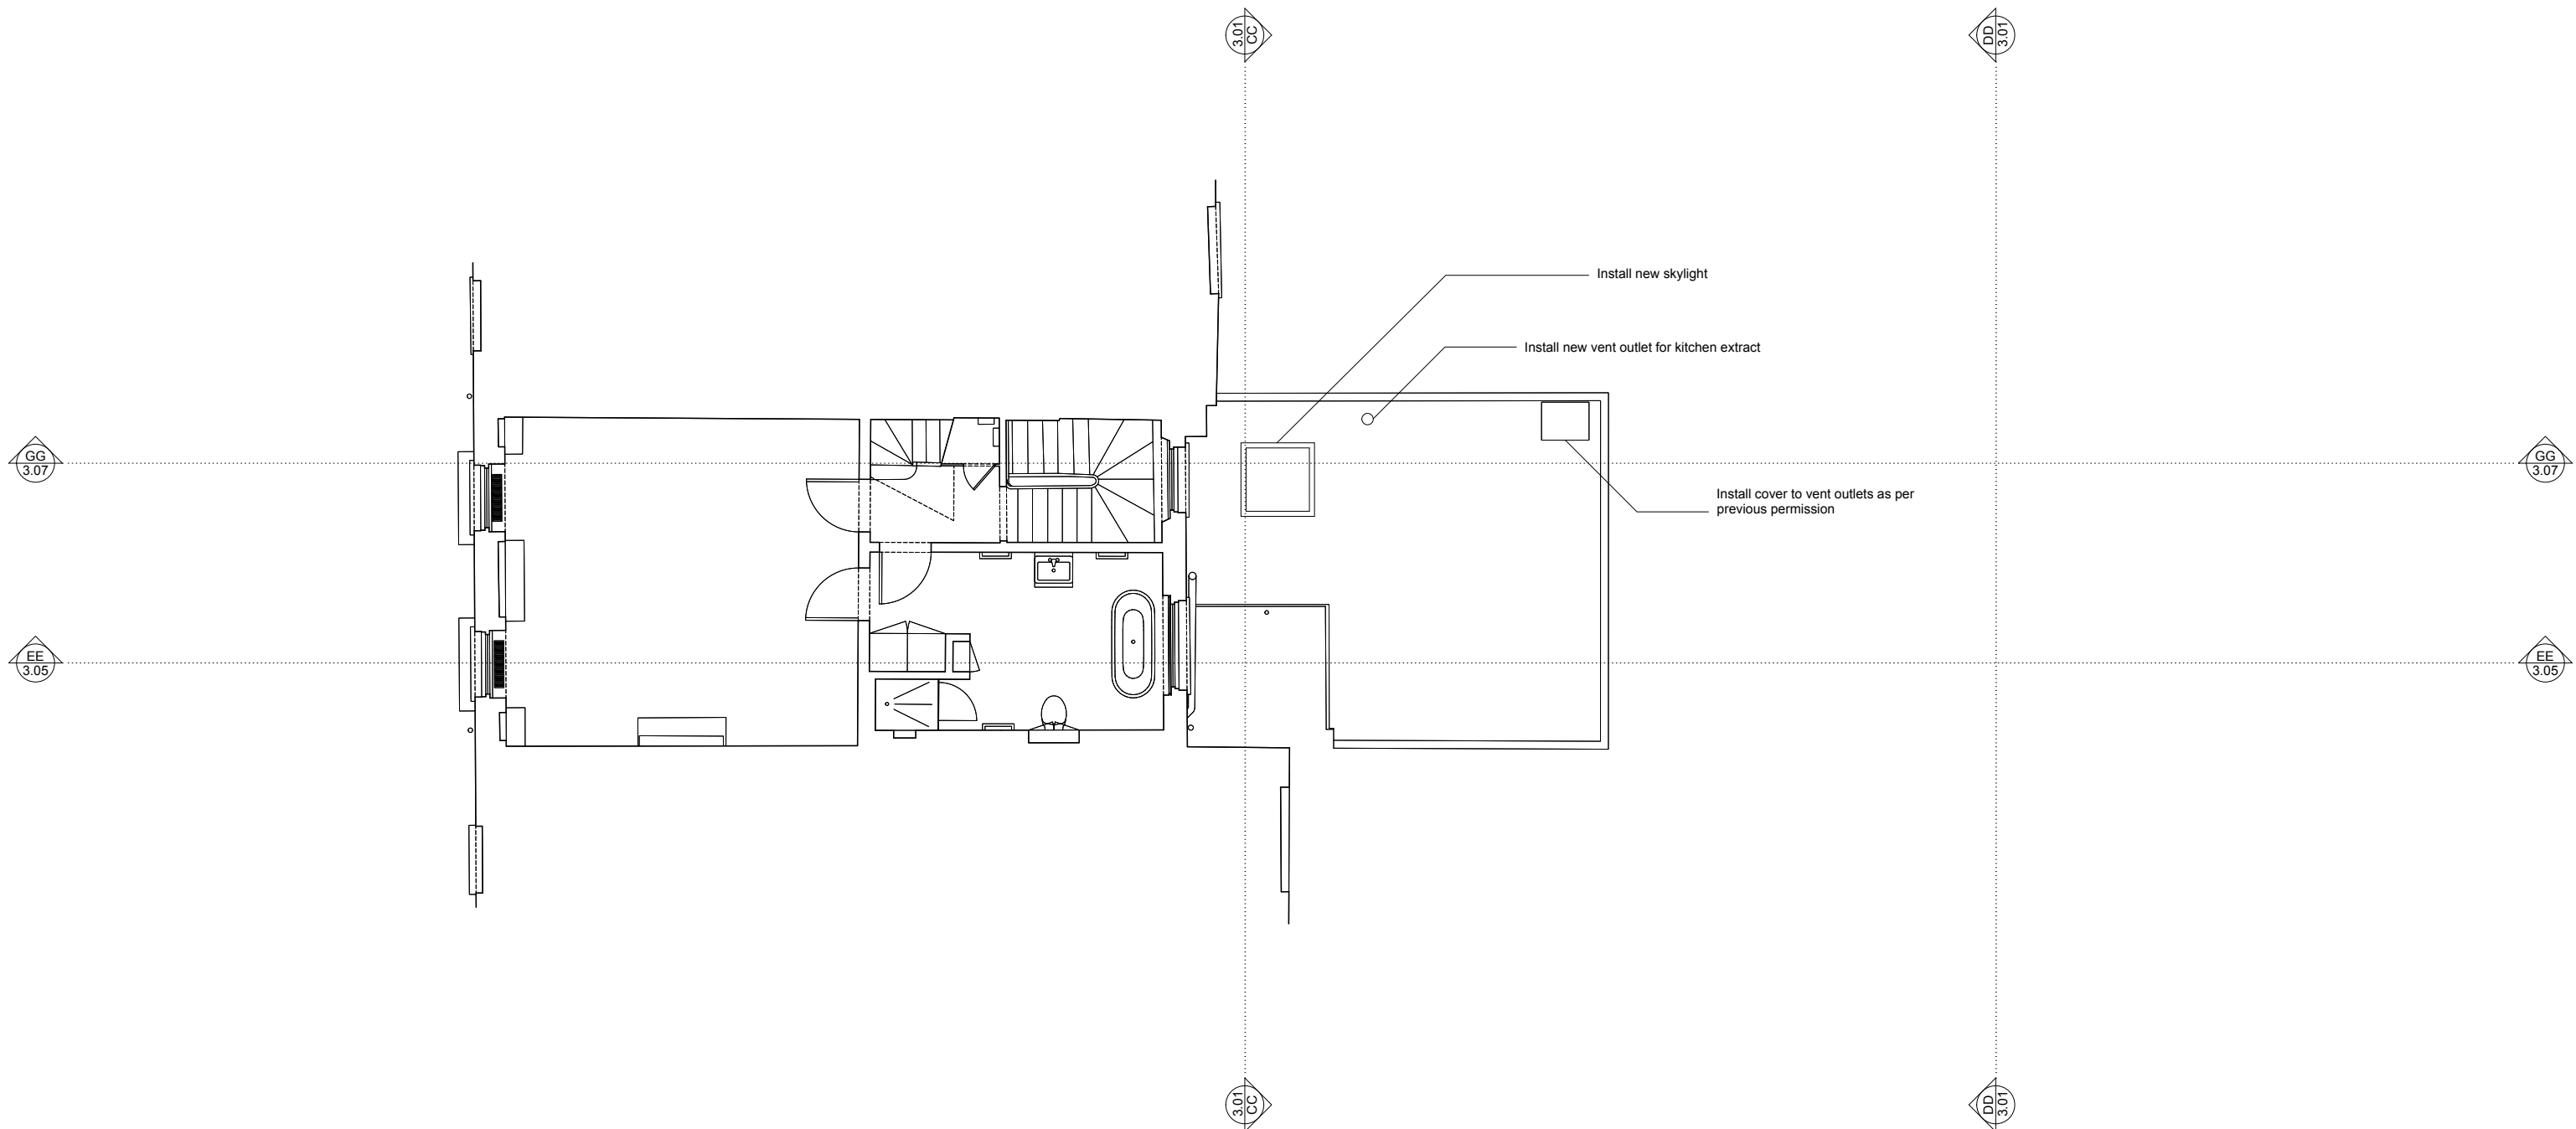

REVISION	DATE	DESCRIPTION
C	24/5/24	Skylight adjusted, cover to vent outlets included

PROJECT	No.	DRAWING	REV.	SCALE	
25 John Street	0031	Proposed Second Floor Plan	C	A1 - 1:50 A3 - 1:100	
CLIENT		DRAWING No.	DATE	DRAWN	CHECKED
Rhys Jones		2.04	24.05.2024	GRJ	GRJ

This drawing to be read in conjunction with all other contract documents and specifications and all other consultants drawings. All levels and dimensions should be checked on site and any discrepancies notified prior to proceeding with works. No drawing should be reproduced in any form without prior written permission.

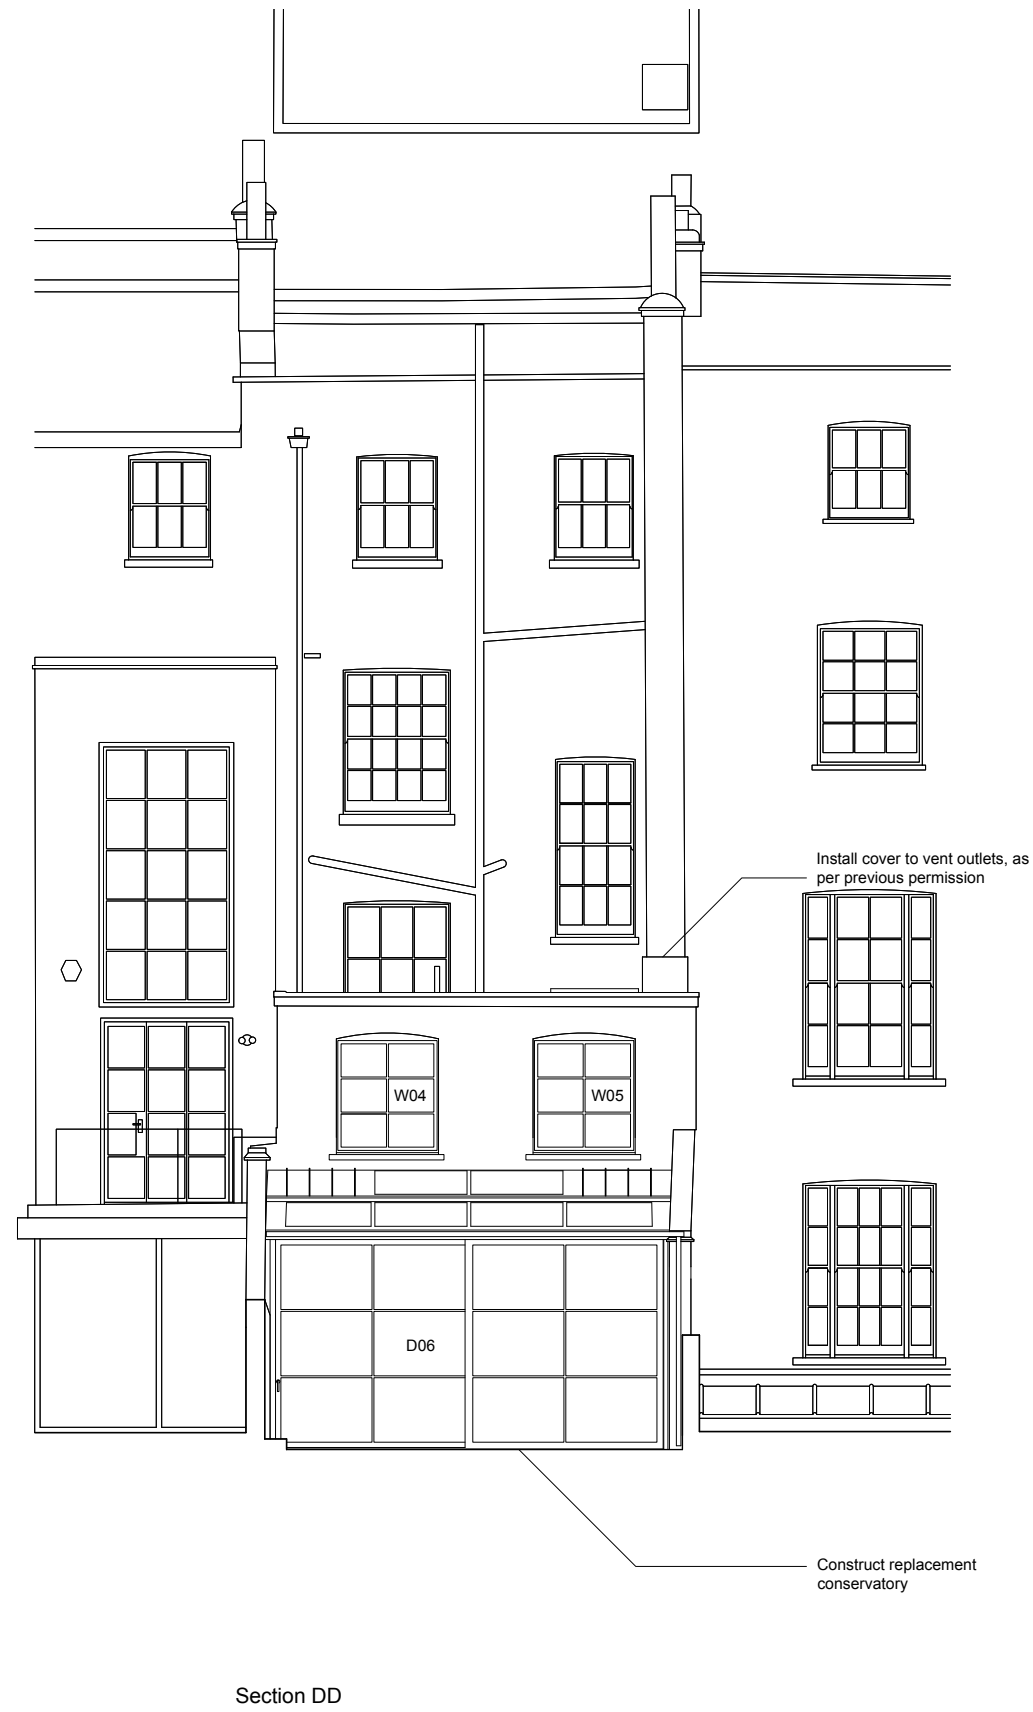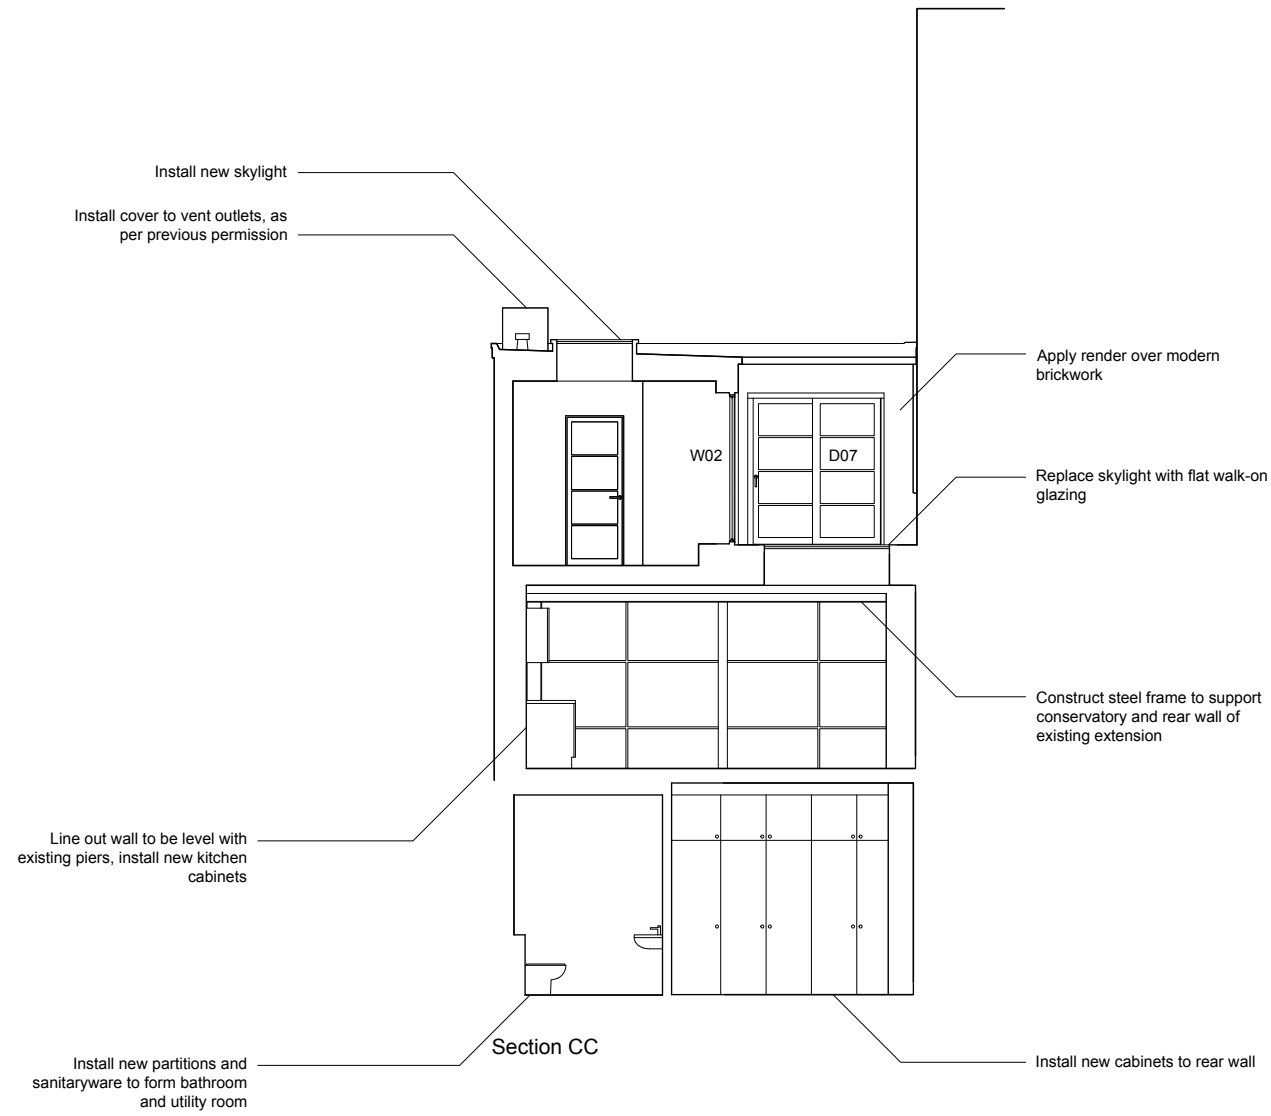

REVISION	DATE	DESCRIPTION
C	25/5/24	Glazed floor, built-in cupboard, and render to rear elevation removed

PROJECT	No.	DRAWING	REV.	SCALE	
25 John Street	0031	Proposed Sections CC and DD	C	A1 - 1:50 A3 - 1:100	
CLIENT		DRAWING No.	DATE	DRAWN	CHECKED
Rhys Jones		3.01	24.05.2024	GRJ	GRJ

This drawing to be read in conjunction with all other contract documents and specifications and all other consultants drawings. All levels and dimensions should be checked on site and any discrepancies notified prior to proceeding with works. No drawing should be reproduced in any form without prior written permission.




Section EE

Reduce width of opening, install new glazed partition and door

Install new partitions and sanitaryware to form bathroom and utility room, with sliding door


Install new built-in cupboards

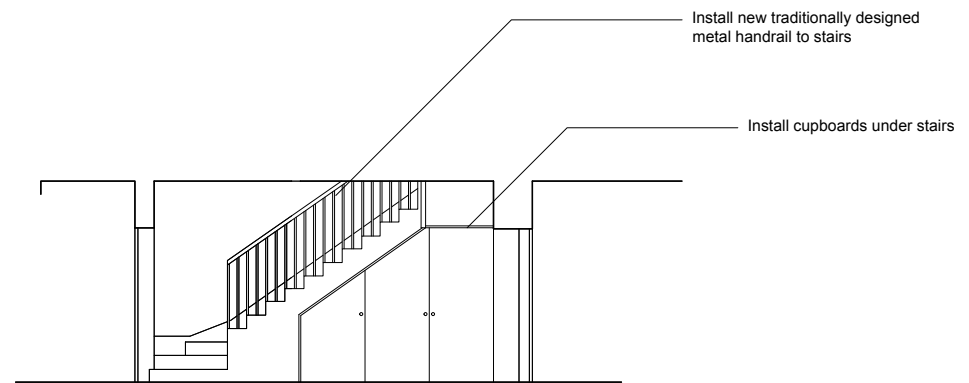


Section FF

REVISION	DATE	DESCRIPTION
D	24/05/24	Vent cover included, indicative planting in garden removed for clarity

PROJECT	No.	DRAWING	REV.	SCALE
25 John Street	0031	Proposed Sections EE and FF	D	A1 - 1:50 A3 - 1:100
CLIENT	DRAWING No.	DATE	DRAWN	CHECKED
Rhys Jones	3.05	24.05.2024	GRJ	GRJ

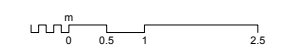


This drawing to be read in conjunction with all other contract documents and specifications and all other consultants drawings. All levels and dimensions should be checked on site and any discrepancies notified prior to proceeding with works. No drawing should be reproduced in any form without prior written permission.

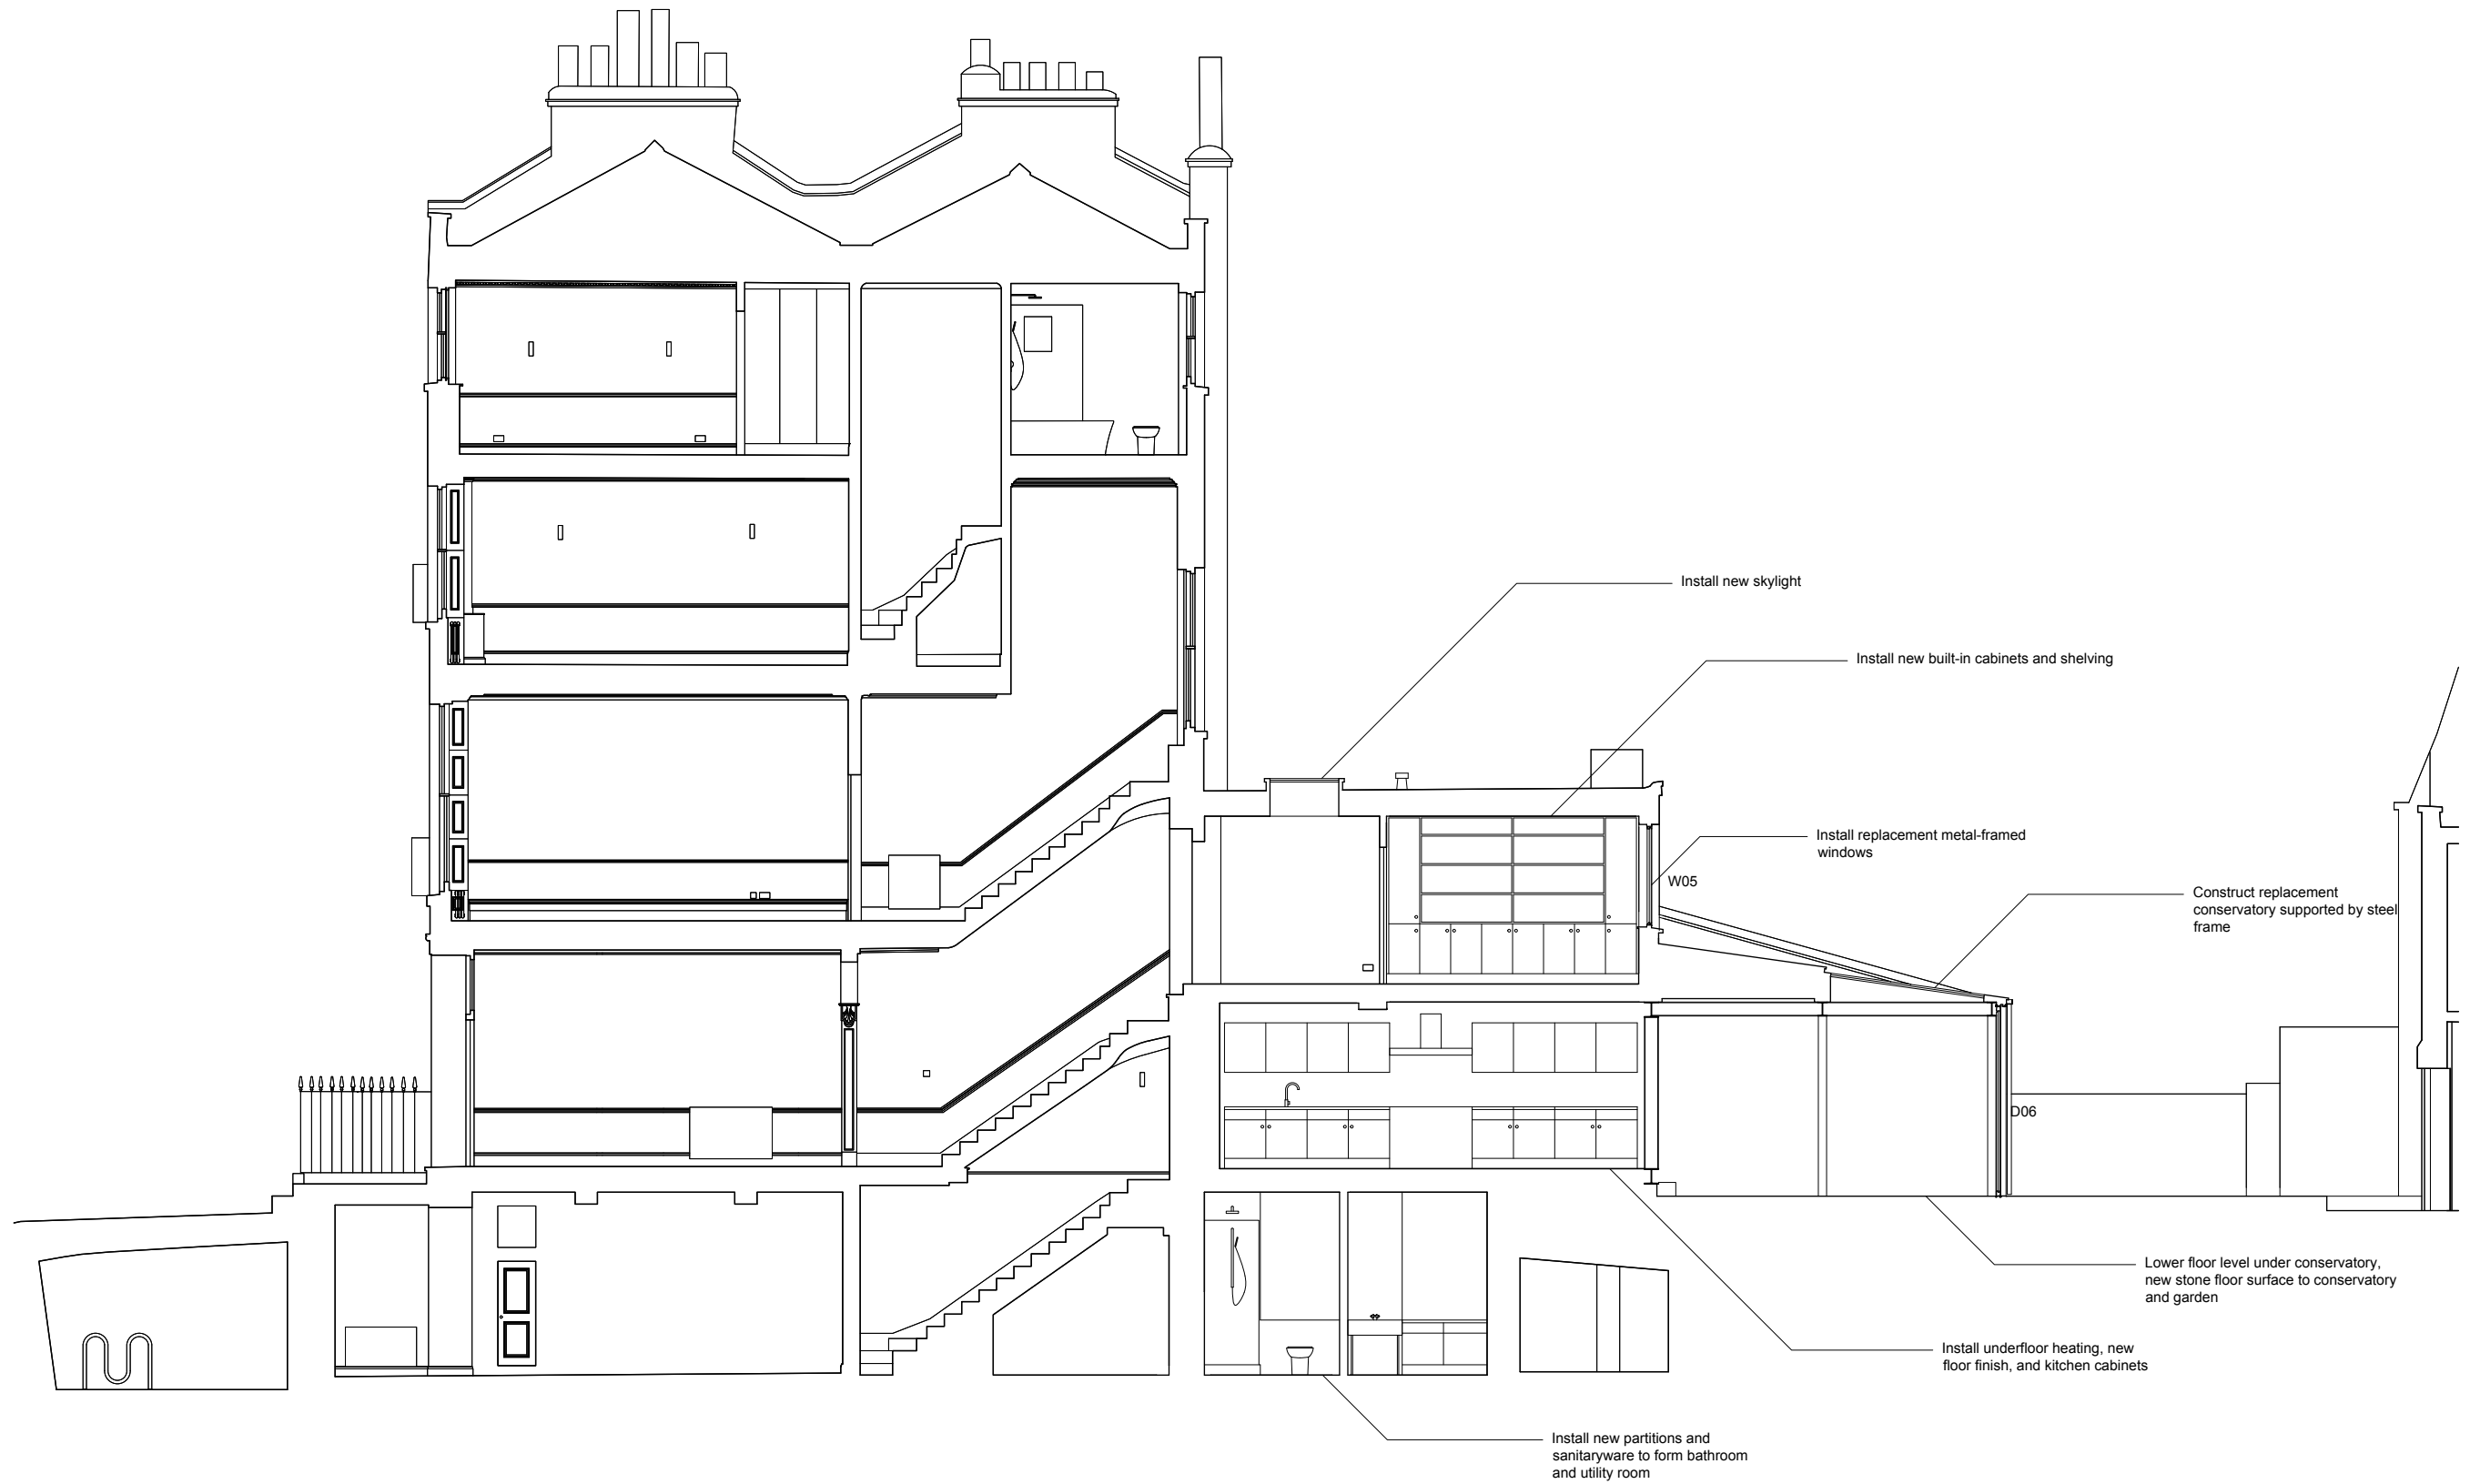

REVISION	DATE	DESCRIPTION
C	24/05/24	Glazed floor and built-in cupboard removed, planting in garden removed for clarity

PROJECT	No.	DRAWING	REV.	SCALE
25 John Street	0031	Proposed Section GG	C	A1 - 1:50 A3 - 1:100
CLIENT		DRAWING No.	DATE	DRAWN
Rhys Jones		3.07	24.05.2024	GRJ
				CHECKED
				GRJ

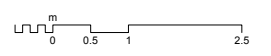

This drawing to be read in conjunction with all other contract documents and specifications and all other consultants drawings. All levels and dimensions should be checked on site and any discrepancies notified prior to proceeding with works. No drawing should be reproduced in any form without prior written permission.

106 Great Guildford Street
 London SE1 0ES
 +44 (0)7946 616156
 georghysjones@gmail.com