
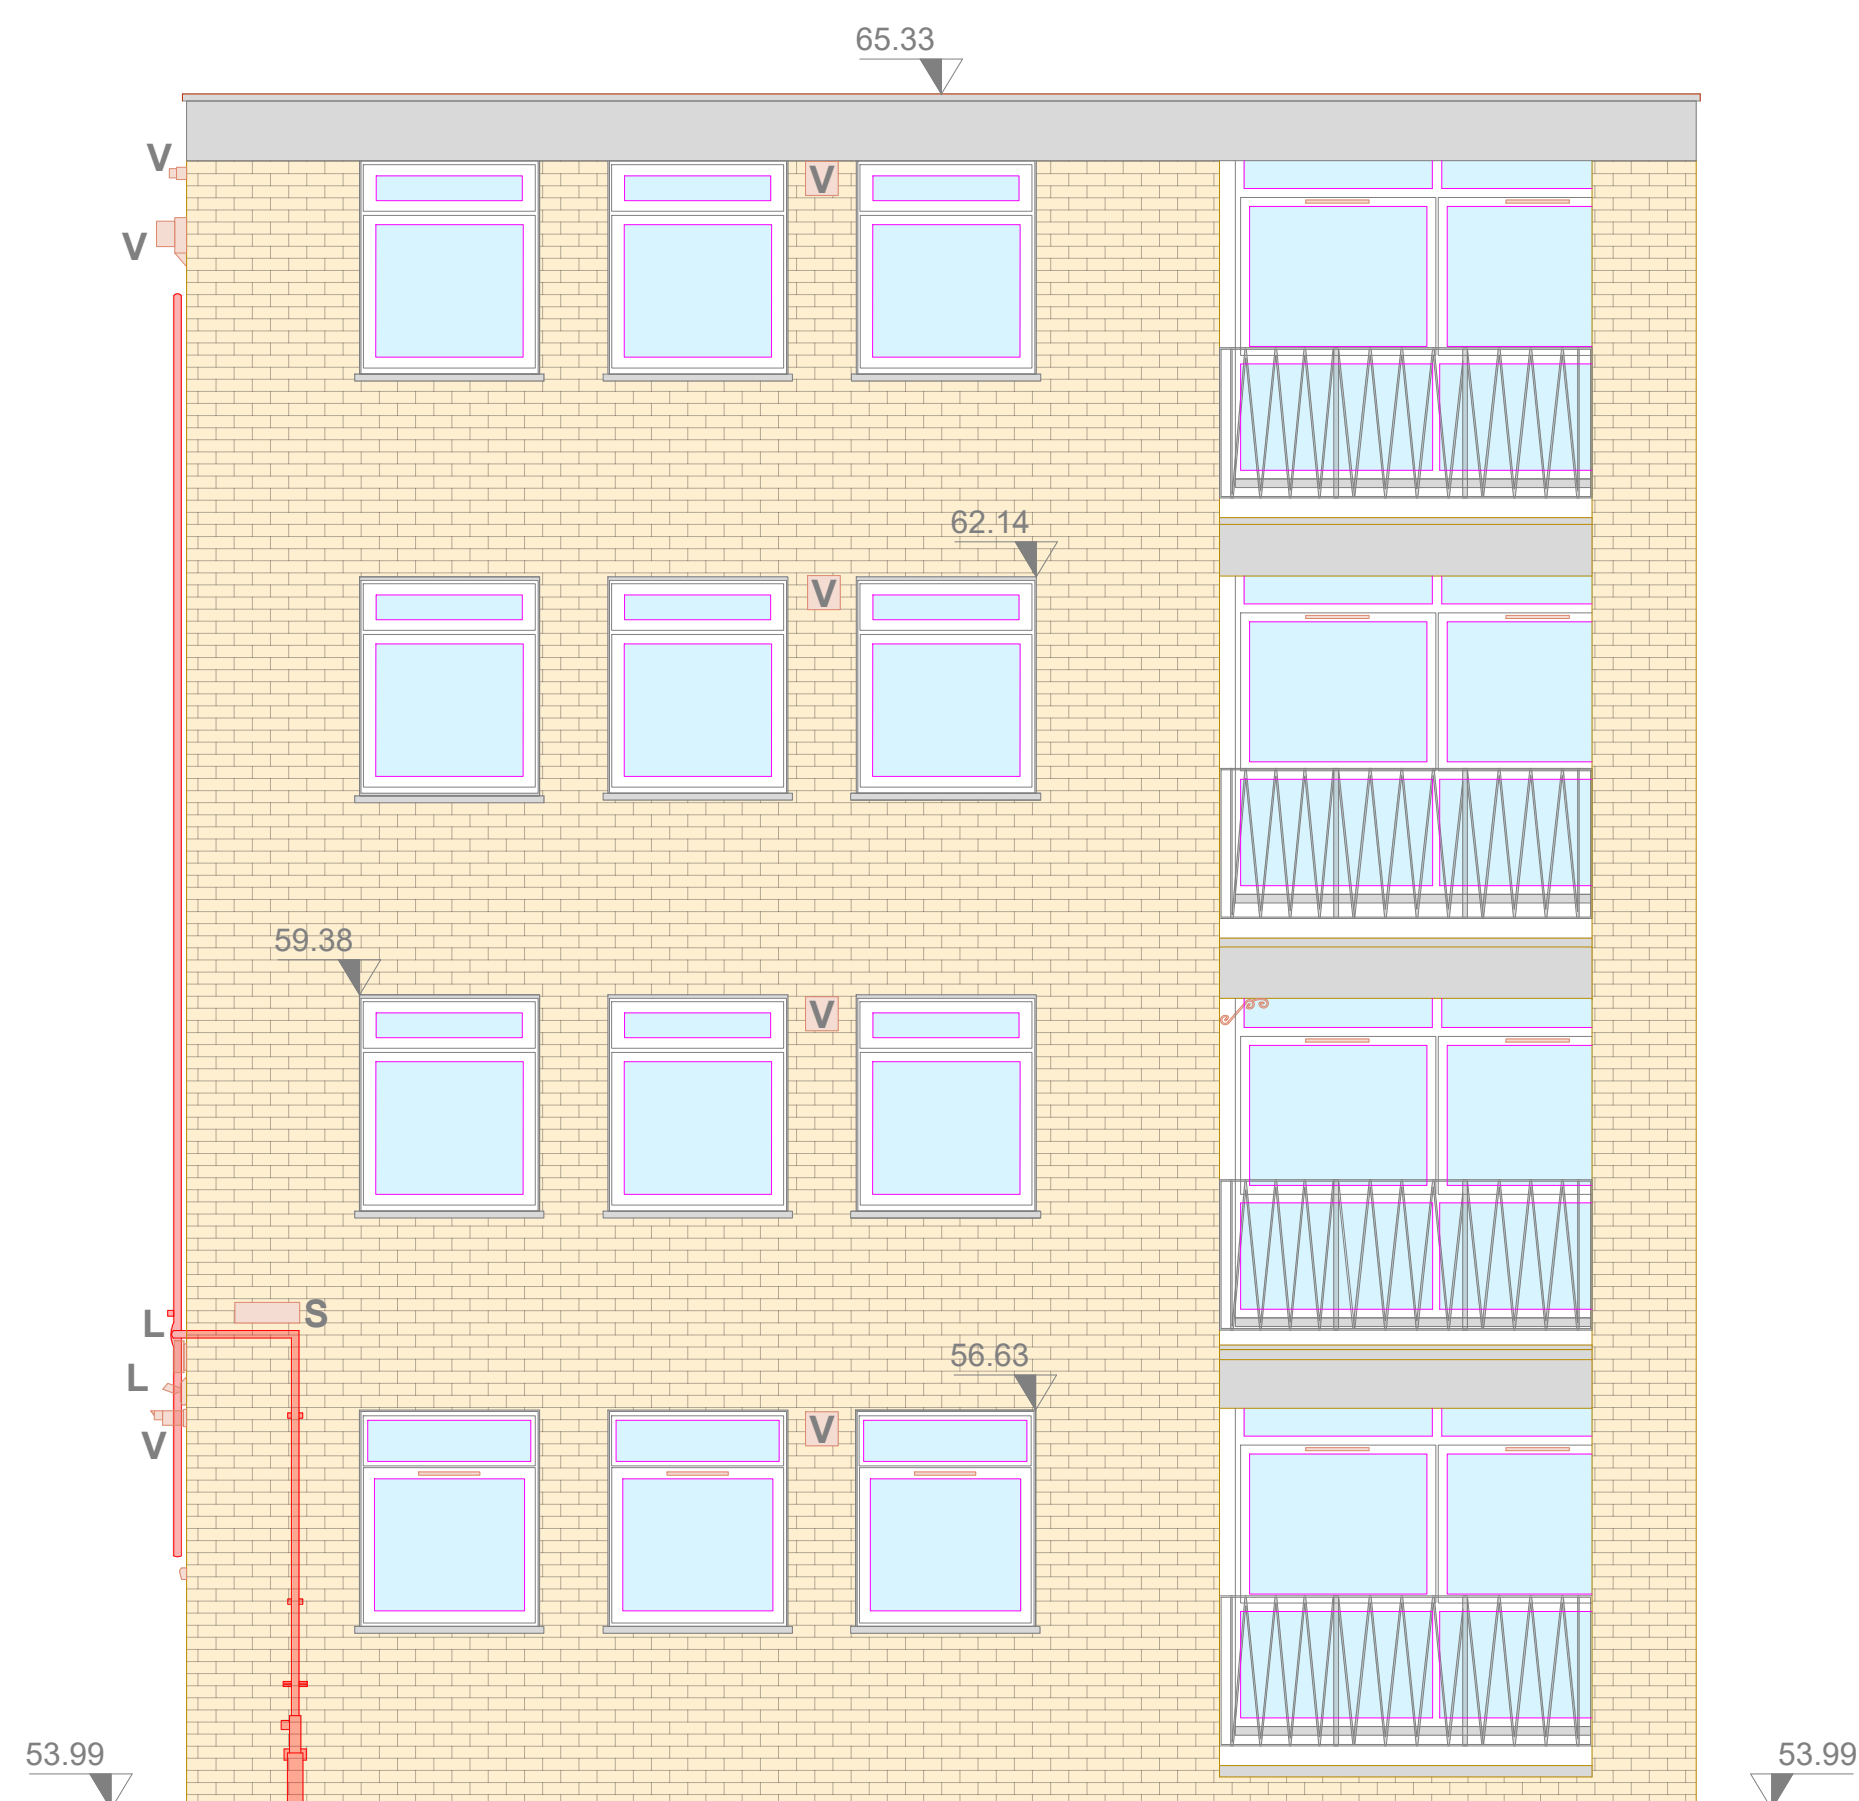



- ### Elevation Survey Notes:
- Survey undertaken to accuracies stipulated as per band E within the RICS guidance note for Measured Surveys of Land: Buildings and Utilities, 3rd edition
 - Delcor Maclean have undertaken this survey as per the original instruction and to the best of their knowledge and belief, the survey is a true and accurate representation of the buildings, scales or accuracies, or for any matters resulting from their use for purposes other than that stated in the instruction.
 - Delcor Maclean do not warrant, represent or guarantee, all reasonable efforts were made to obtain all data but obscured areas or areas with no access were not surveyed and the survey highlights this.
 - All data is recorded to a local grid and arbitrary datum of 54m.
 - Elevation details have been measured using Laser Scanning technology, only when it can be demonstrated that the Scanner located at ground level in direct line of sight.
 - Where indicated, detail will be measured.
 - Dimensions should not be scaled. All dimensions should be checked on site before use.
 - The information contained in this document is confidential and protected by copyright. The use, copying or disclosure to a third party, whether wholly or in part, without the prior permission of, and in the manner prescribed by Delcor Maclean constitutes an infringement of copyright.
 - Information provided should not be altered or modified in any way. It should not be used for any other purpose without the prior agreement of Delcor Maclean.

Existing East Elevation

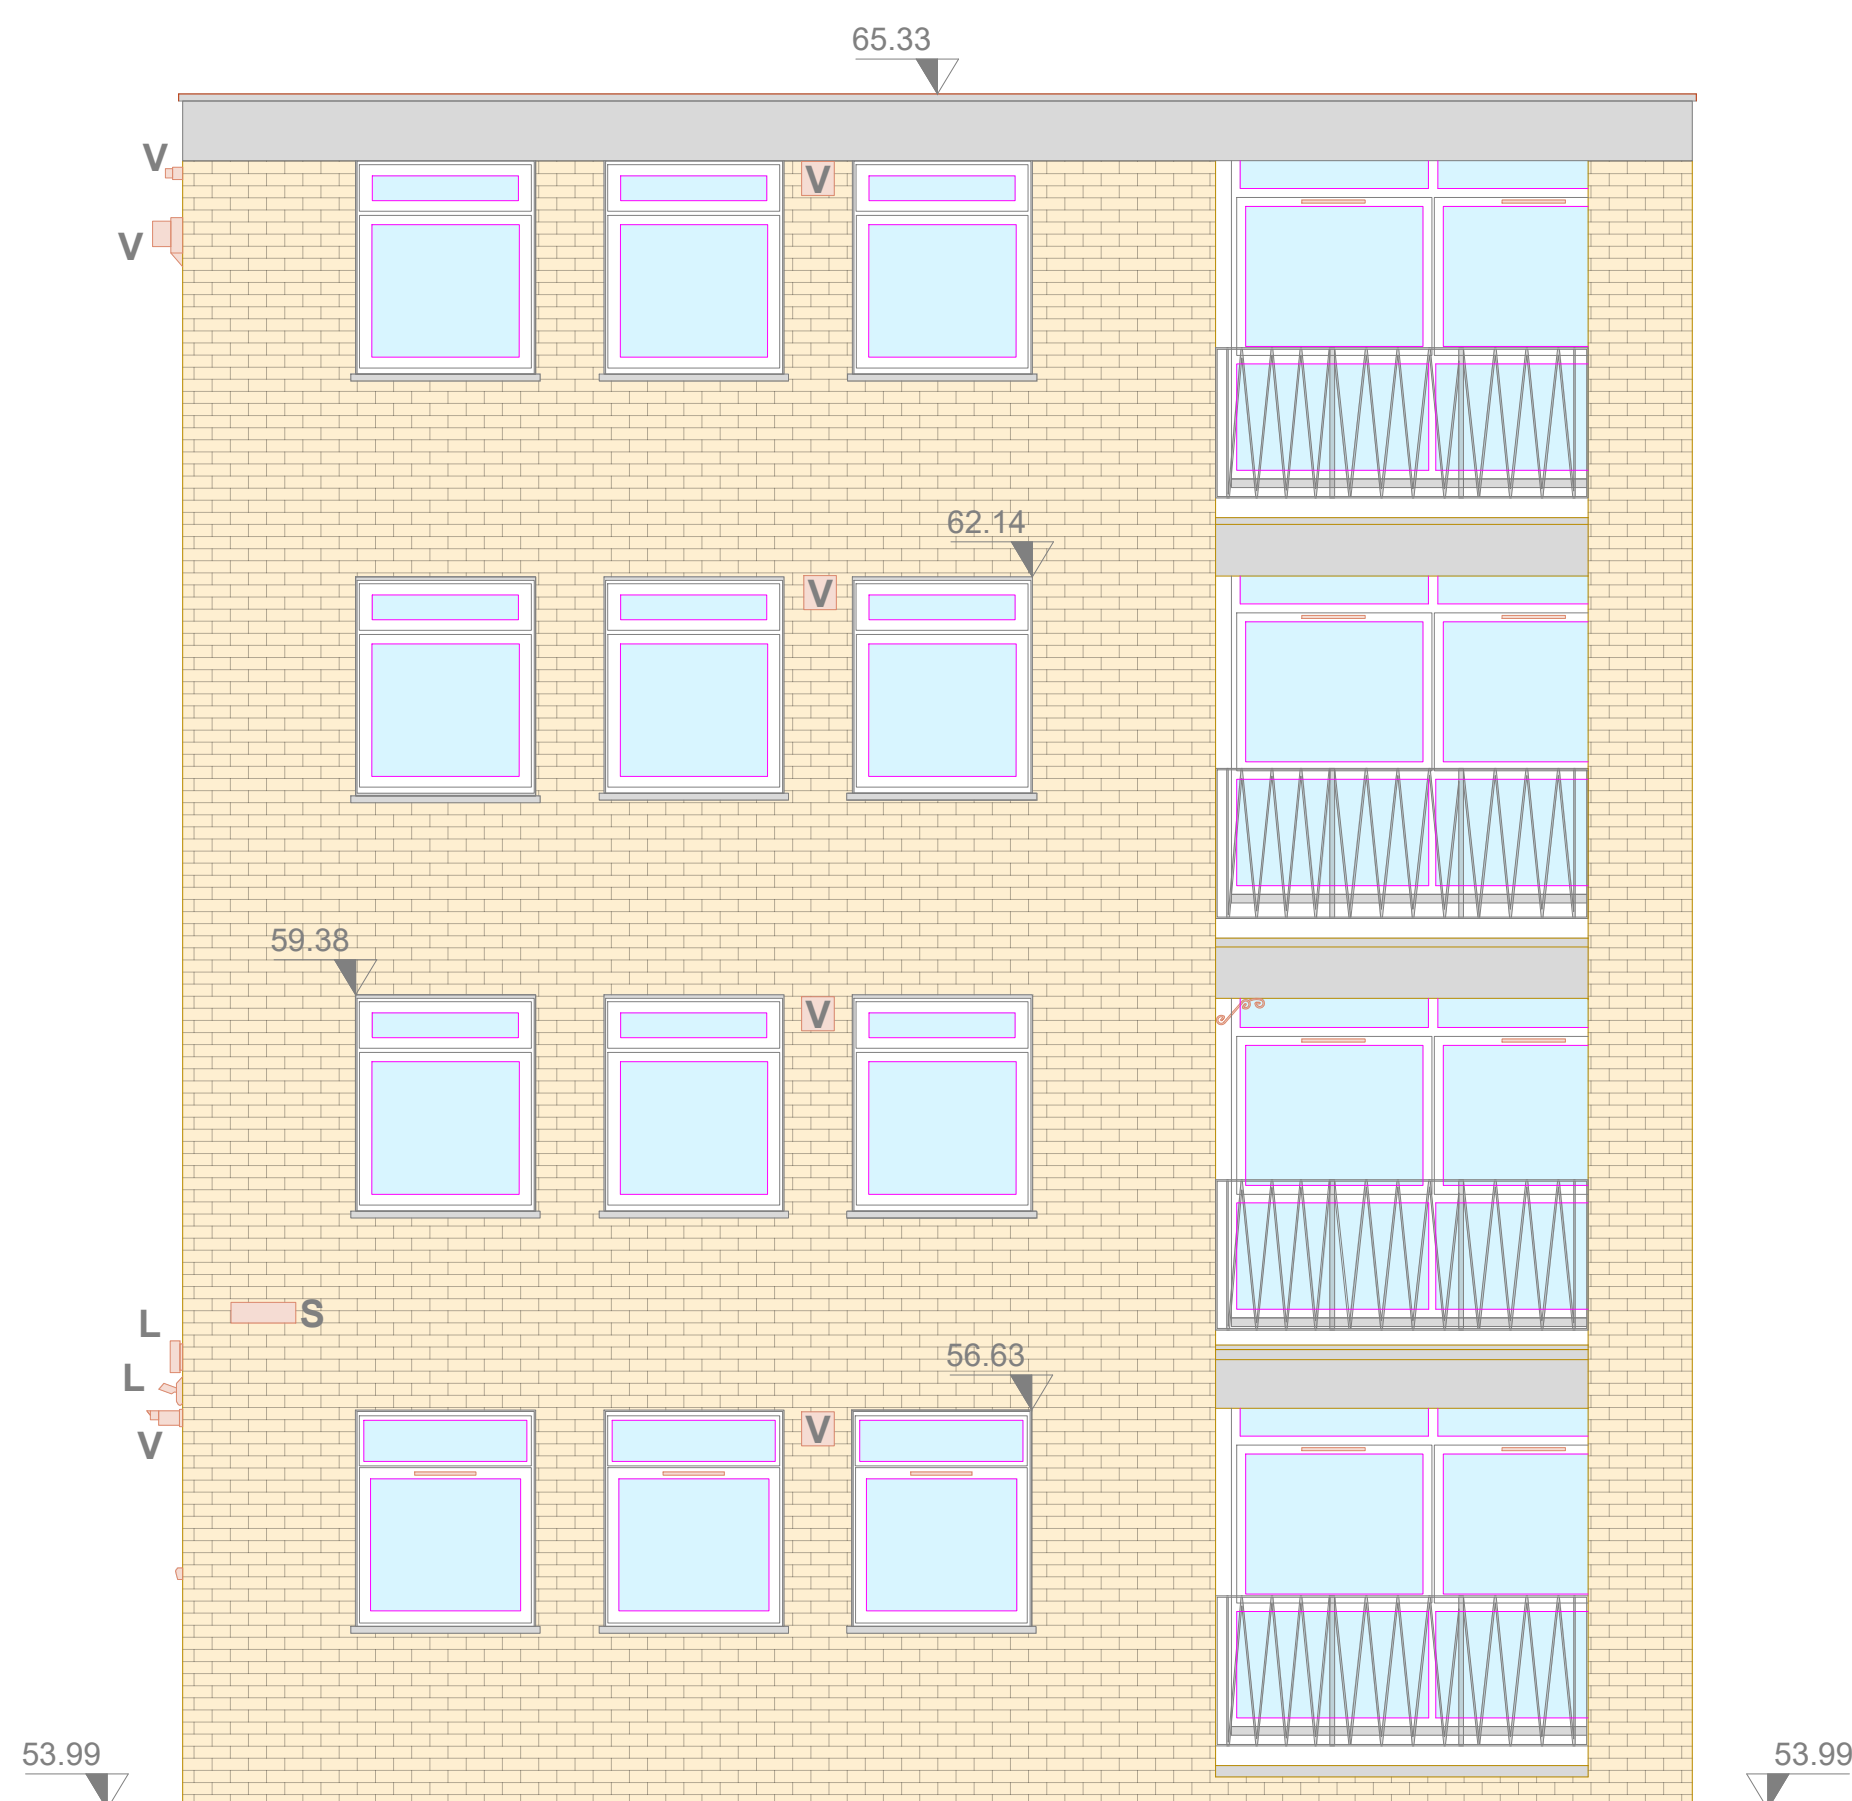

Datum 51.00

Elevation Locations:

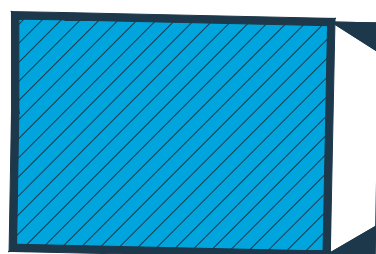

Client:
Cadent Gas

Location:

Priory Lodge, 109 Priory Road, NW6 3NP

Coords: N/A


Scheme Name:
EP – Priory Lodge, 109 Priory Road,
NW6 3NP

Drawing Name:

Elevation Plan

Drawing No: 24002498_PLN_EL_1.1

Rev	Date	Description
-	22.05.2024	First Issue

Surveyed by & Date:	JM	
Drawn:	OF	
Approved:	CB-M	
Sheet No:	1 of 2	
Sheet Size:	A1	