


1 Fourth Floor Plan - Existing

EXT 1000 1:100@A3 / 1:50@A1

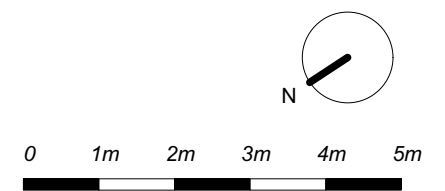

Architect : Joe Ashton
 Contact : joeashtonarchitecture@outlook.com

Project : Akenside Court, NW3 5QT
 Client : Michael McHale

Revisions	REV	DATE	DESC
	01		

Notes - **EXISTING**


Title **Existing Fourth Floor Plan**

DATE 24.04.2024
 SCALE 1:100@A3 / 1:50@A1
 JOB 136

DISCLAIMER : Review for this drawing is for the purpose ascertaining general conformity with the design intent and dimensional arrangement. The review shall not be constructed to mean acceptance of the detail design inherent in the drawing, responsibility for which will remain with the contractor. The contractor is responsible for any errors or omissions in the drawing and for meeting all the requirements of the Contract Documents.


DWG **EXT-01-1000**

REV **01**

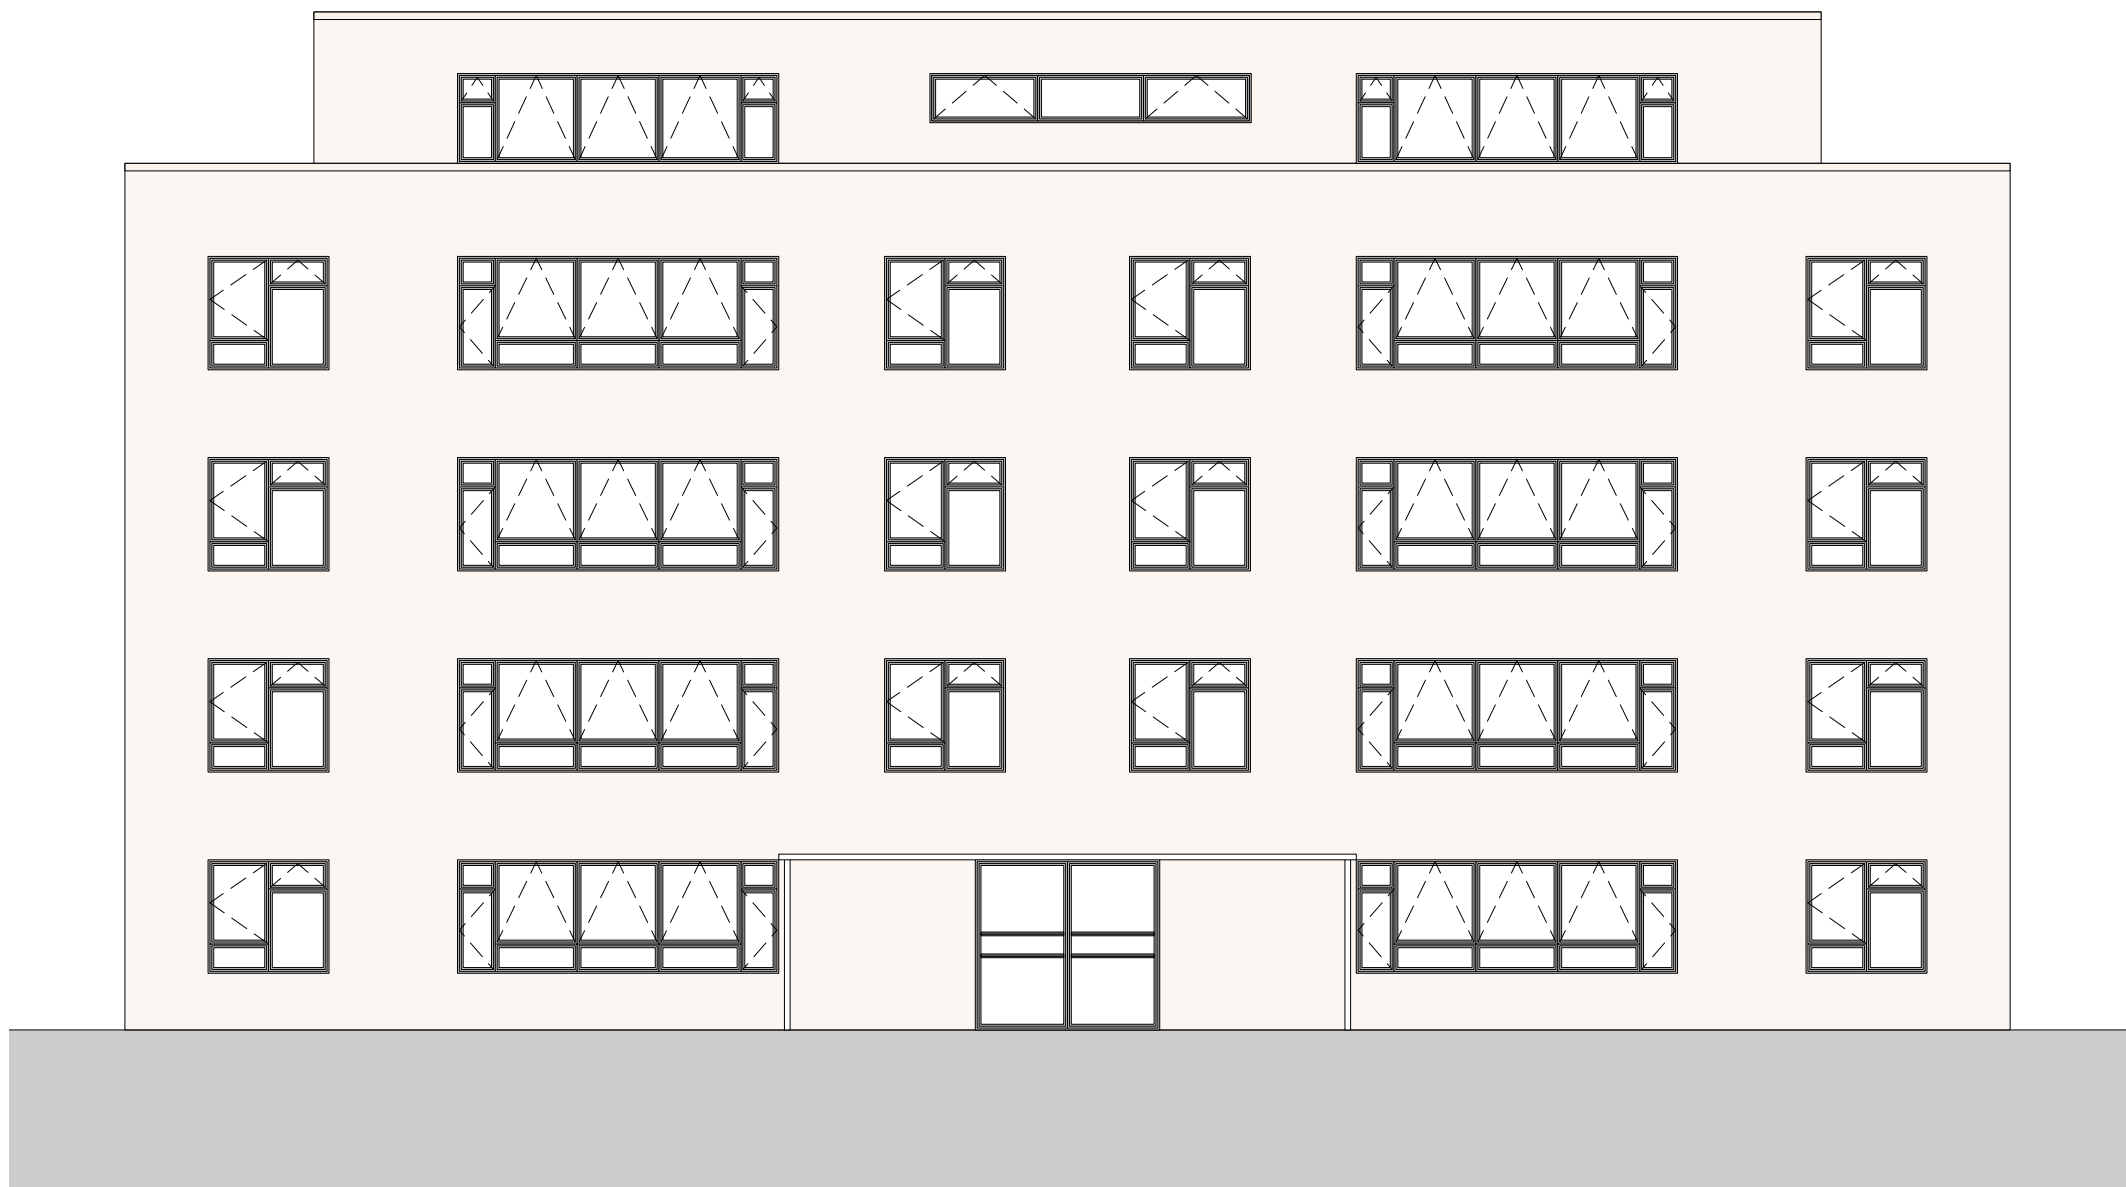

1 Front Elevation - Existing

EXT 3000 1:100@A3 / 1:50@A1

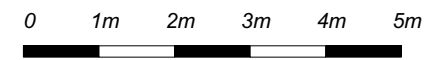

Architect : Joe Ashton
 Contact : joeashtonarchitecture@outlook.com

Project : Akenside Court, NW3 5QT
 Client : Michael McHale

Revisions	REV	DATE	DESC
	00		

Notes - **EXISTING**


Title **Existing Front Elevation**

DATE 24.04.2024
 SCALE 1:100@A3 / 1:50@A1
 JOB 136

DISCLAIMER : Review for this drawing is for the purpose ascertaining general conformity with the design intent and dimensional arrangement. The review shall not be constructed to mean acceptance of the detail design inherent in the drawing, responsibility for which will remain with the contractor. The contractor is responsible for any errors or omissions in the drawing and for meeting all the requirements of the Contract Documents.


DWG **EXT-01-3000**

REV **00**

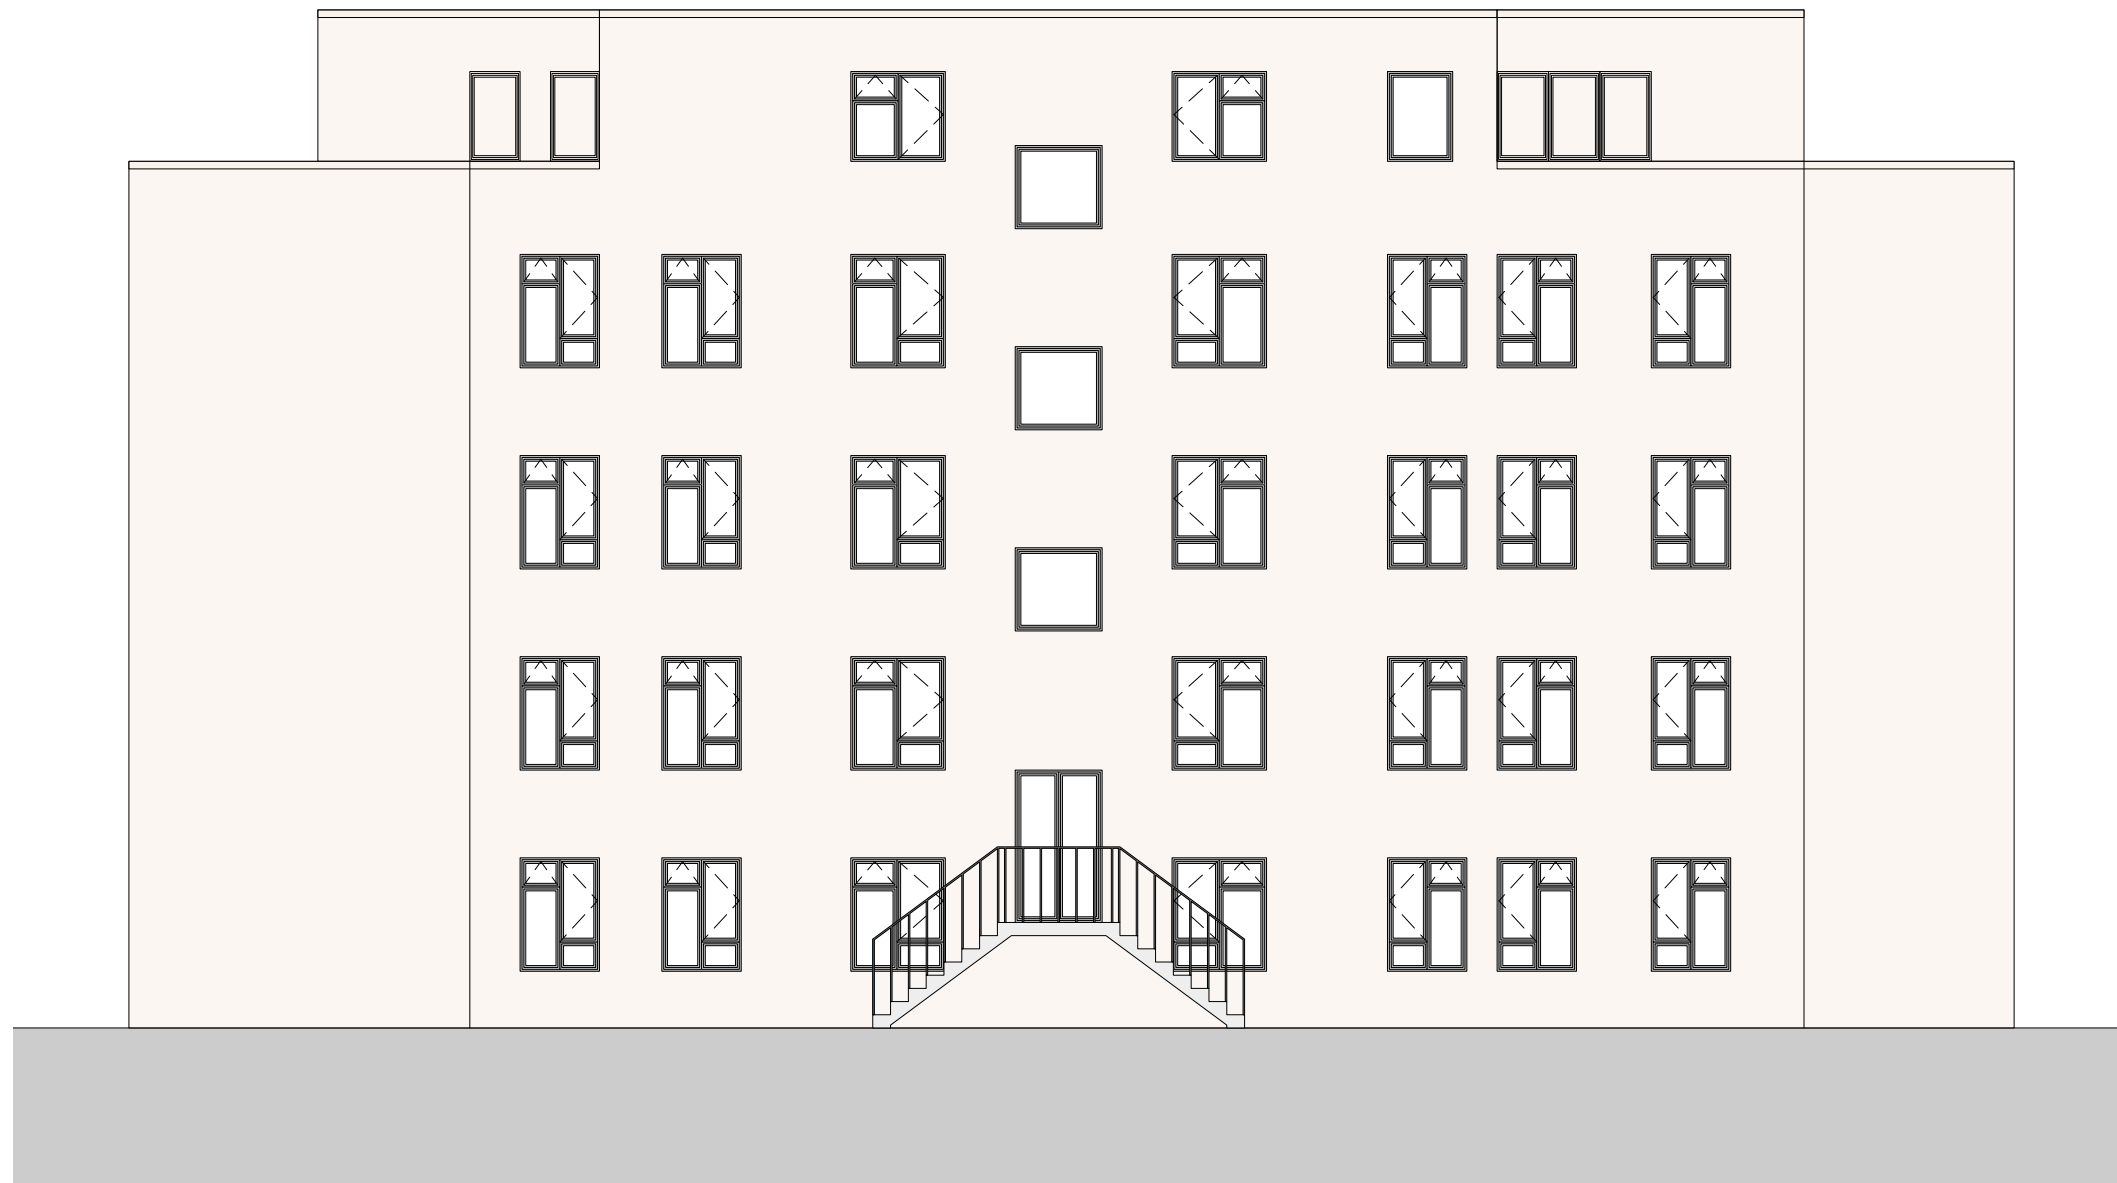

1 Rear Elevation - Existing

EXT 3001 1:100@A3 / 1:50@A1

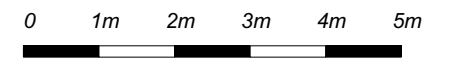

Architect : Joe Ashton
 Contact : joeashtonarchitecture@outlook.com

Project : Akenside Court, NW3 5QT
 Client : Michael McHale

Revisions	REV	DATE	DESC
	00		

Notes - **EXISTING**

Title **Existing Rear Elevation**

DATE 24.04.2024
 SCALE 1:100@A3 / 1:50@A1
 JOB 136

DISCLAIMER : Review for this drawing is for the purpose ascertaining general conformity with the design intent and dimensional arrangement. The review shall not be construed to mean acceptance of the detail design inherent in the drawing, responsibility for which will remain with the contractor. The contractor is responsible for any errors or omissions in the drawing and for meeting all the requirements of the Contract Documents.

DWG **EXT-01-3001**

REV **00**