
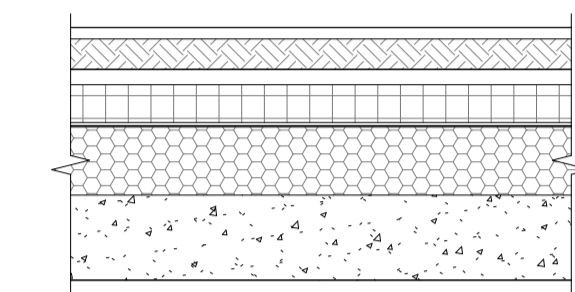


Revision	Date	Drn	Ckd
T1	04/12/20	JD	AB
T2	09/03/21	AB	PN
T3	07/06/21	AB	GB
T4	19/08/21	AB	GB


The scaling of this drawing cannot be assured

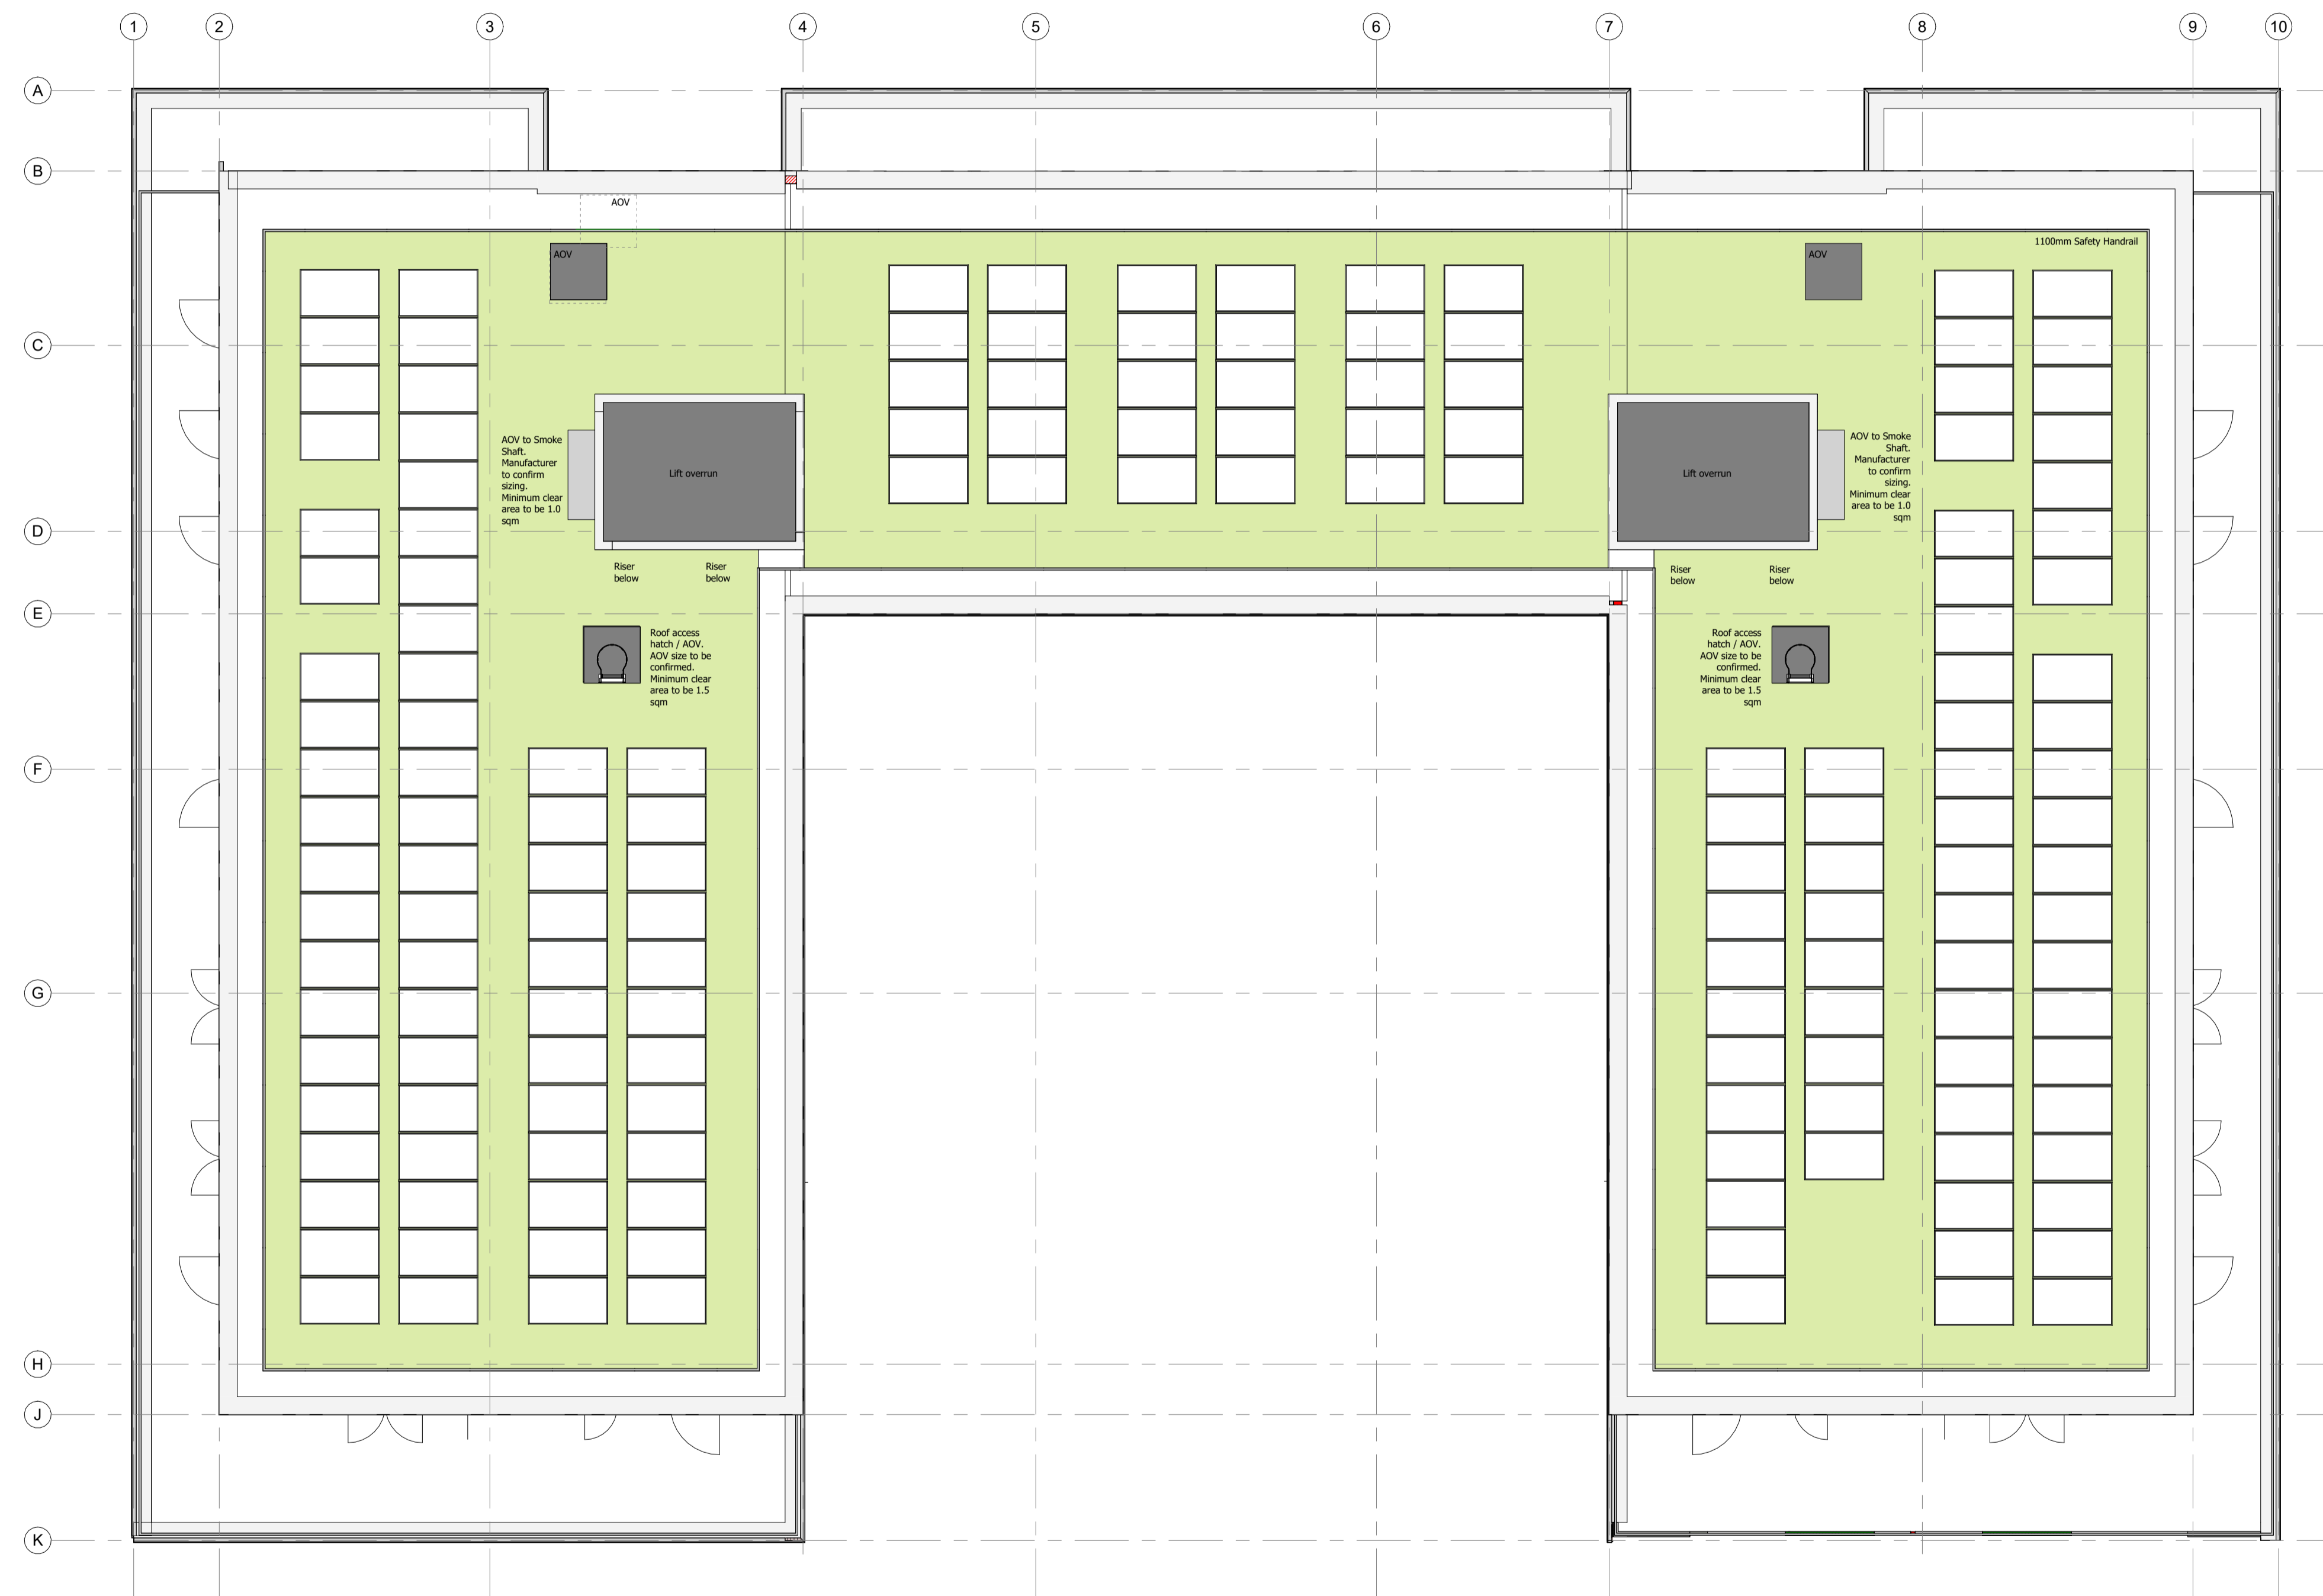

- RT-002 - 698mm (5th Floor Green Roof)
- Bauder Extensive Landscape System
- Effective U-value - 0.12 W/m²K
- 30mm - Bauder SB Substrate Sedum Blanket System & Bauder Flora 3 Seed Mix (General/Bauder BioSOLAR Combination)
- 80mm - Extensive Substrate
- 1mm - Bauder Filter Fleece
- 40mm - DSE40 Drainage Board
- 8mm - Bauder FSM 1.00 Protection Layer
- 1mm - Bauder Root Resistant Capping Sheet
- 3mm - Bauder Underlayer
- 310mm - Bauder PIR Tapered Insulation Zone
- 0mm - Bauder Vapour Control Layer
- 225mm - Concrete Slab (Refer for structural engineers details)

Legend - Green Roof
1 : 20

- Notes
1. This drawing is to be read in conjunction with all other architects and consultants drawings
 2. Do not scale from this drawing
 3. Any discrepancies found on this drawing are to be brought to the immediate attention of the architect
 4. All drawings are to be read in conjunction with the risk assessment documentation and fire strategy information
 5. Materials and workmanship are to comply with all the relevant and current British and EN Standards and codes of practice. All proprietary products shall be used strictly in accordance with manufacturer's instructions.
 6. Refer to Structural and Civil Engineers details for all superstructure, substructure, retaining walls, piling and slabs
 7. Refer to drawing AT-P14-001 for further details on wall build up details
 8. Fire engineer to confirm compartmentation lines and fire resistance requirements
 9. Acoustic engineer to confirm acoustic requirements
 10. Column positions to be reviewed and confirmed with structural engineer

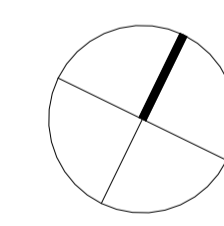

TENDER

Project
11-12 Ingestre Road, Camden
Assisted Living Development

Drawing Title
Proposed Plans
Roof Plan

Date	Scale	Drawn by	Check by
04/12/20	As indicated @ A1	JD	AB
Project No	Drawing No	Revision	
30149	A-P11-07	T4	



VISUAL SCALE 1:100 @ A1

BARTON WILLMORE
 Planning • Master Planning & Urban Design •
 Architecture • Landscape Planning & Design • Environmental
 Planning • Graphics Communication • Public Engagement • Research
 bartonwillmore.co.uk
 Offices at Bristol Cambridge Cardiff Ebbw Vale Edinburgh Leeds
 London Manchester Newcastle Reading Solihull Southampton