


ALL DIMENSIONS SUBJECT TO MEASUREMENTS ON SITE. CONTRACTORS TO INFORM OF ANY MAJOR DISCREPANCIES SHOULD THEY APPEAR.

W13, W14: 1200(w) 1800(h);
new sash windows facing light well

ventilation plants room lower light well roof to above ground floor level

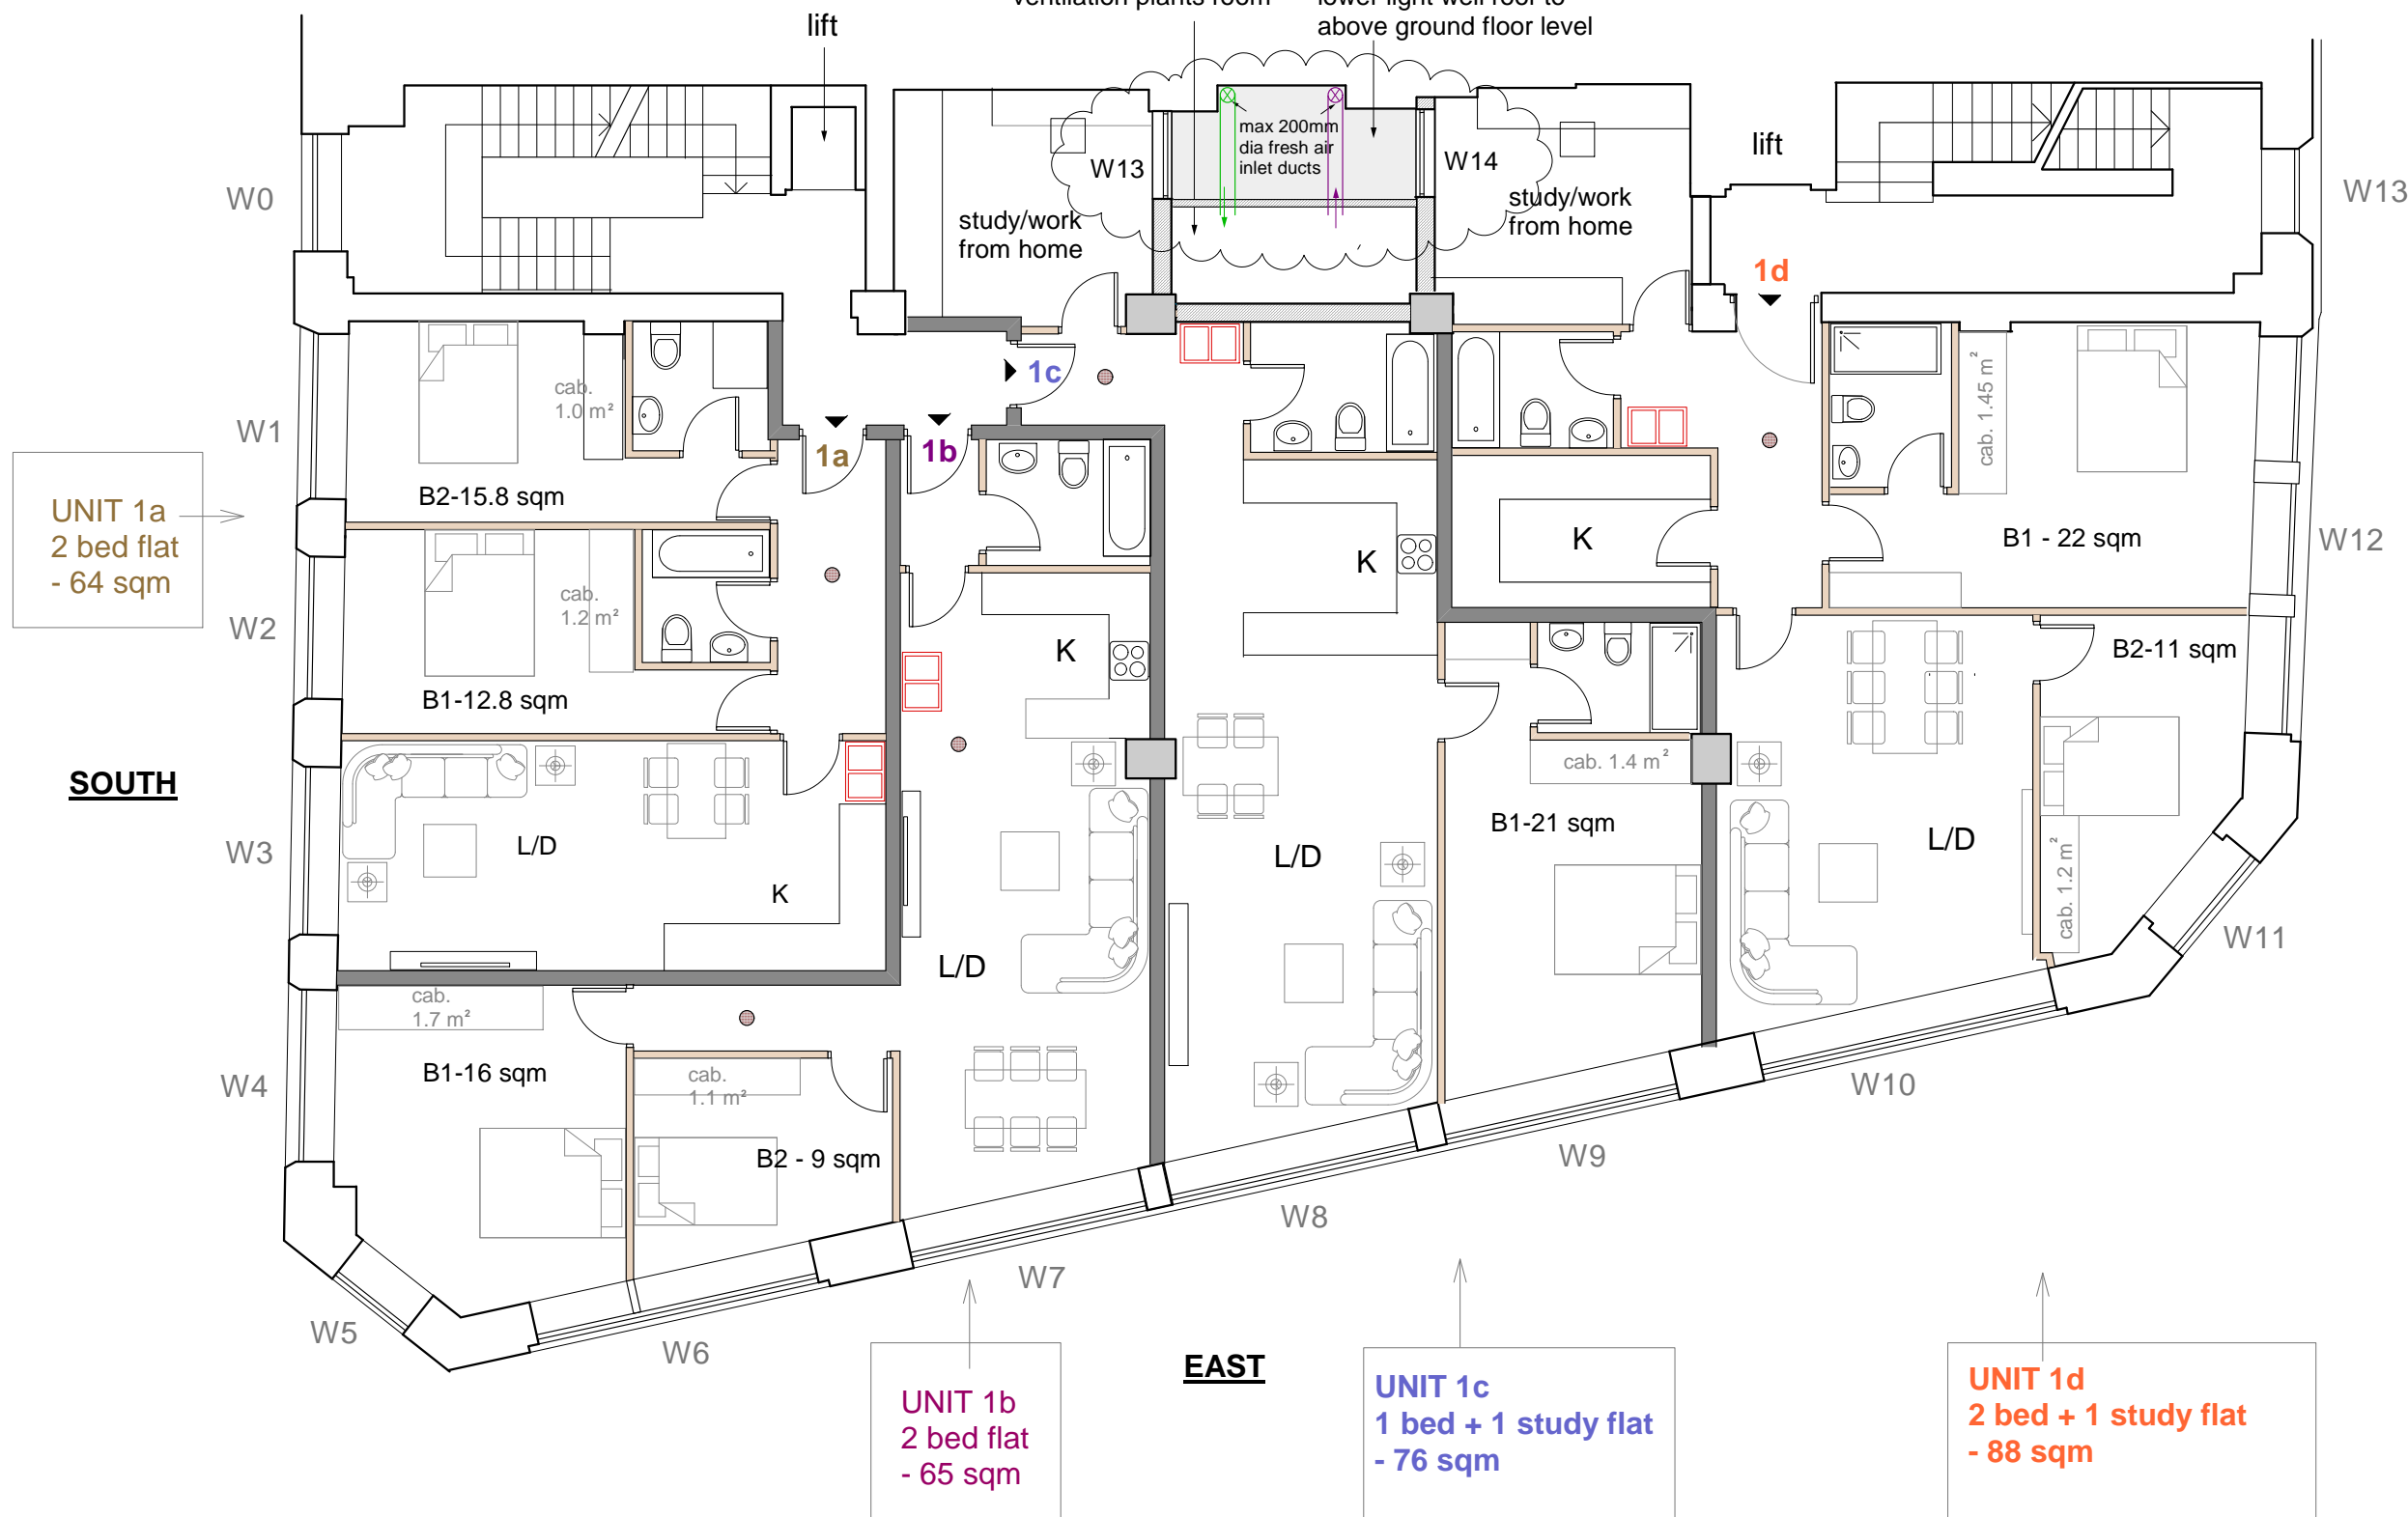

Conversion of mezzanine floor into residential use - creation of 4 flats
Floor to ceiling height 2.6 metres

 daily waste/recycle bin store
(daily collection on street by bags)

NORTH

EAST

SOUTH

0m 10m

NEW IMAGE DESIGN
2A Tiverton Road
London N18 1DW
Tel: 02083456883

Project Site:
37 - 39 Conway Street,
London, W1T 6ST

Client:
Mr Steve Sun

Drawing Title:
Proposed Mezzanine
Floor Plan

Drawing No.:
544/PL/05

Date: May/2022 Scale: 1:100 Rev: C