



Do not scale
 All dimensions to be checked on site
 Designer/CA to be notified by contractor of any discrepancies
 To be read in conjunction with specification and all relevant
 architect's and structural engineer's drawings
 Work to figured dimensions only copyright ARP

notes


SECOND FLOOR PLAN

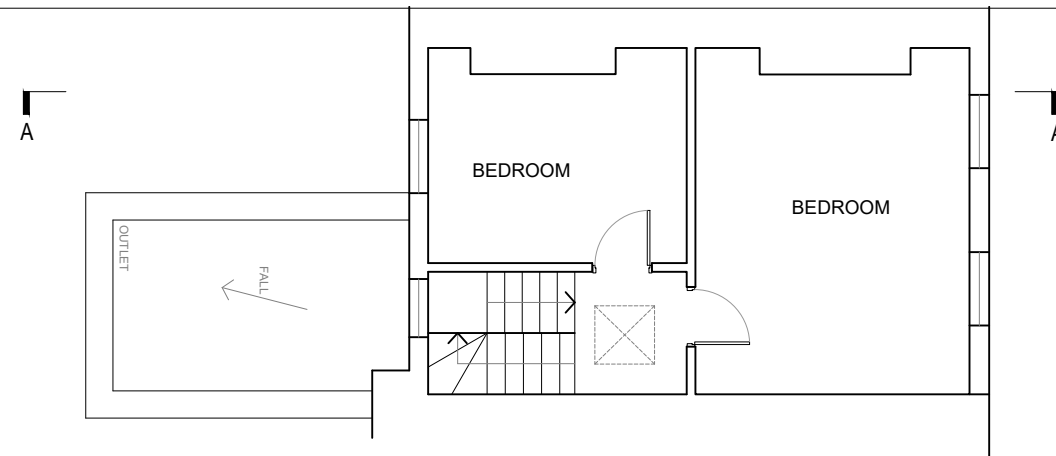



FIRST FLOOR PLAN

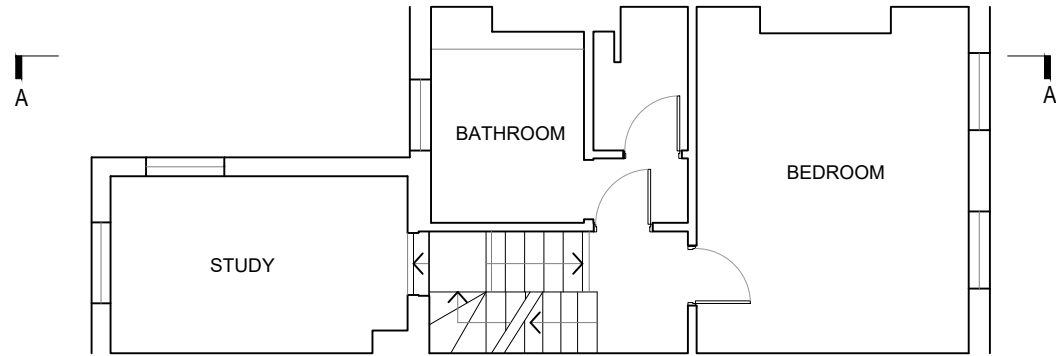

GROUND FLOOR PLAN

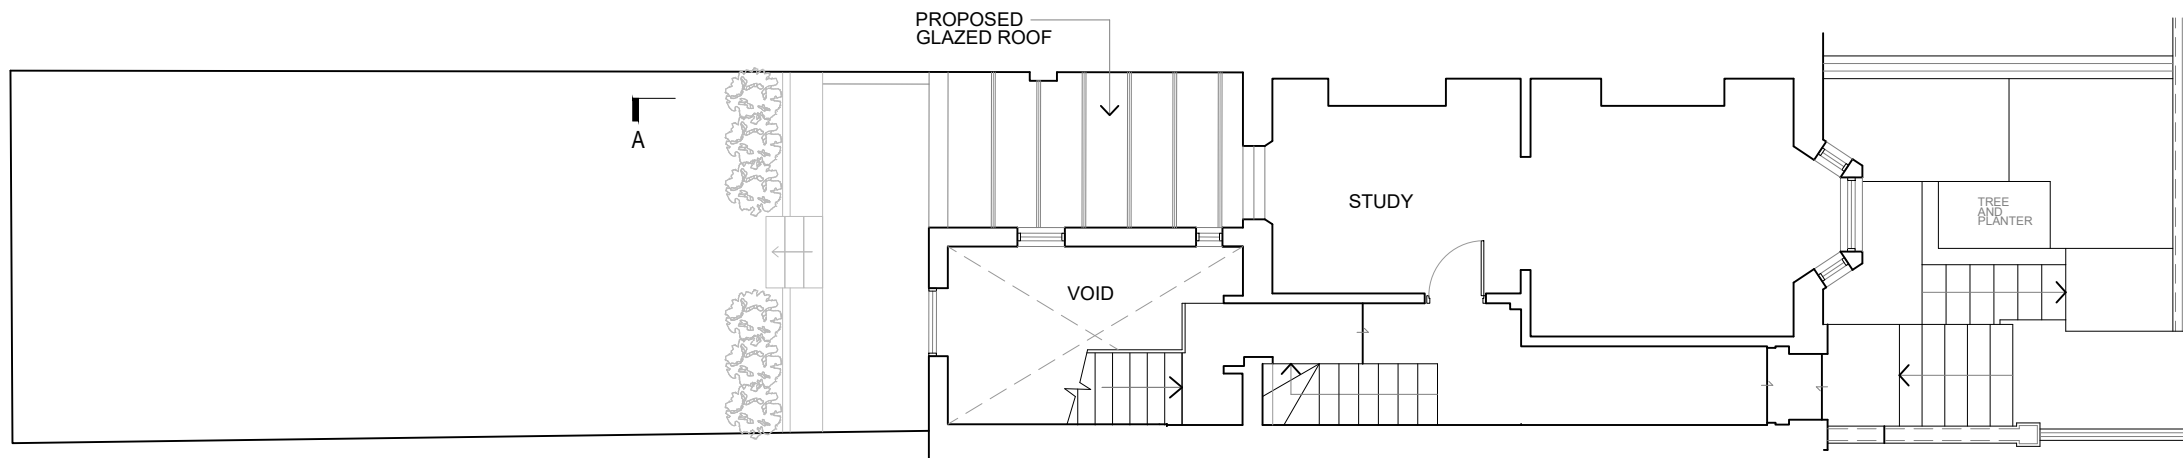


BASEMENT PLAN

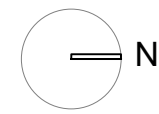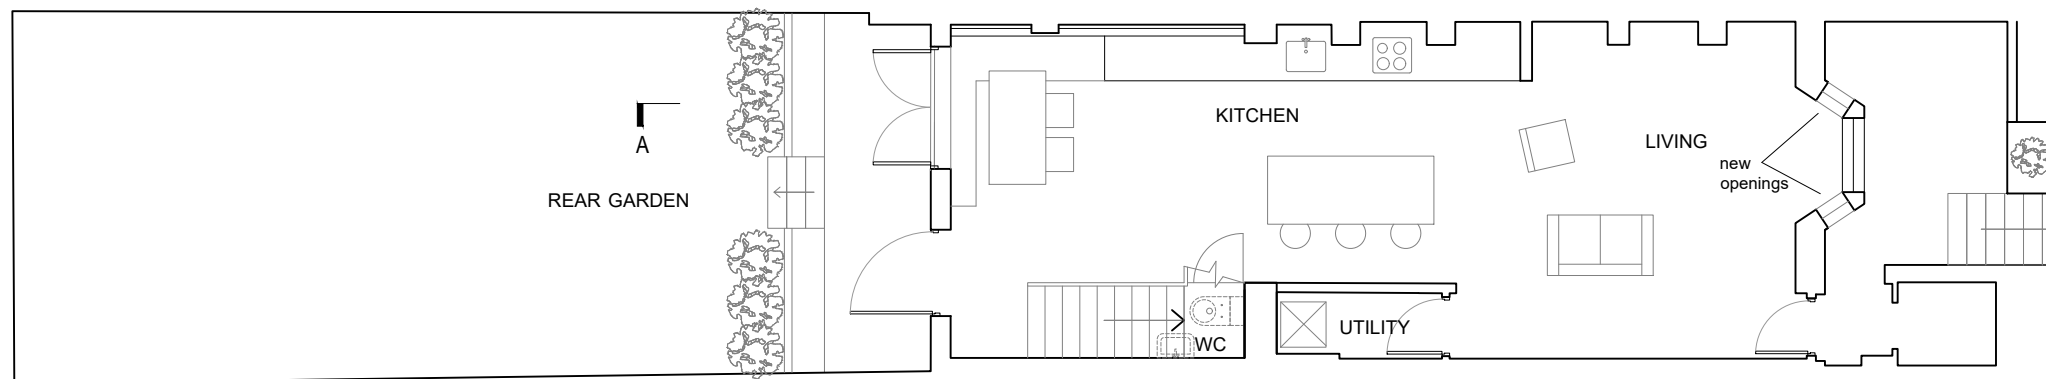

issue	description	date	drawn
B	RE-ISSUED FOR PLANNING PERMISSION	25 / 06 / 2024	CT
A	ISSUED FOR PLANNING PERMISSION	23 / 05 / 2023	CT

client	N. Price & M. Long		
job	133 LEIGHTON ROAD, NW5 2RB		
drawing number	rev	date	
100-004	B	JUN 2024	

drawing	scale	drawn
PROPOSED PLANS	1:100@A3	

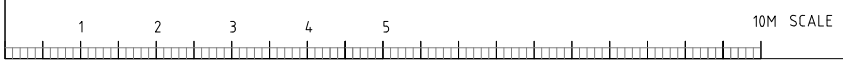

ARP ANTHONY RICHARDSON AND PARTNERS TEL: 020 7485 0991
 ARCHITECTS AND QUANTITY SURVEYORS FAX: 020 7482 4622
 31 OVAL ROAD CAMDEN TOWN LONDON NW1 7EA EMAIL: mail@arparchitects.co.uk