

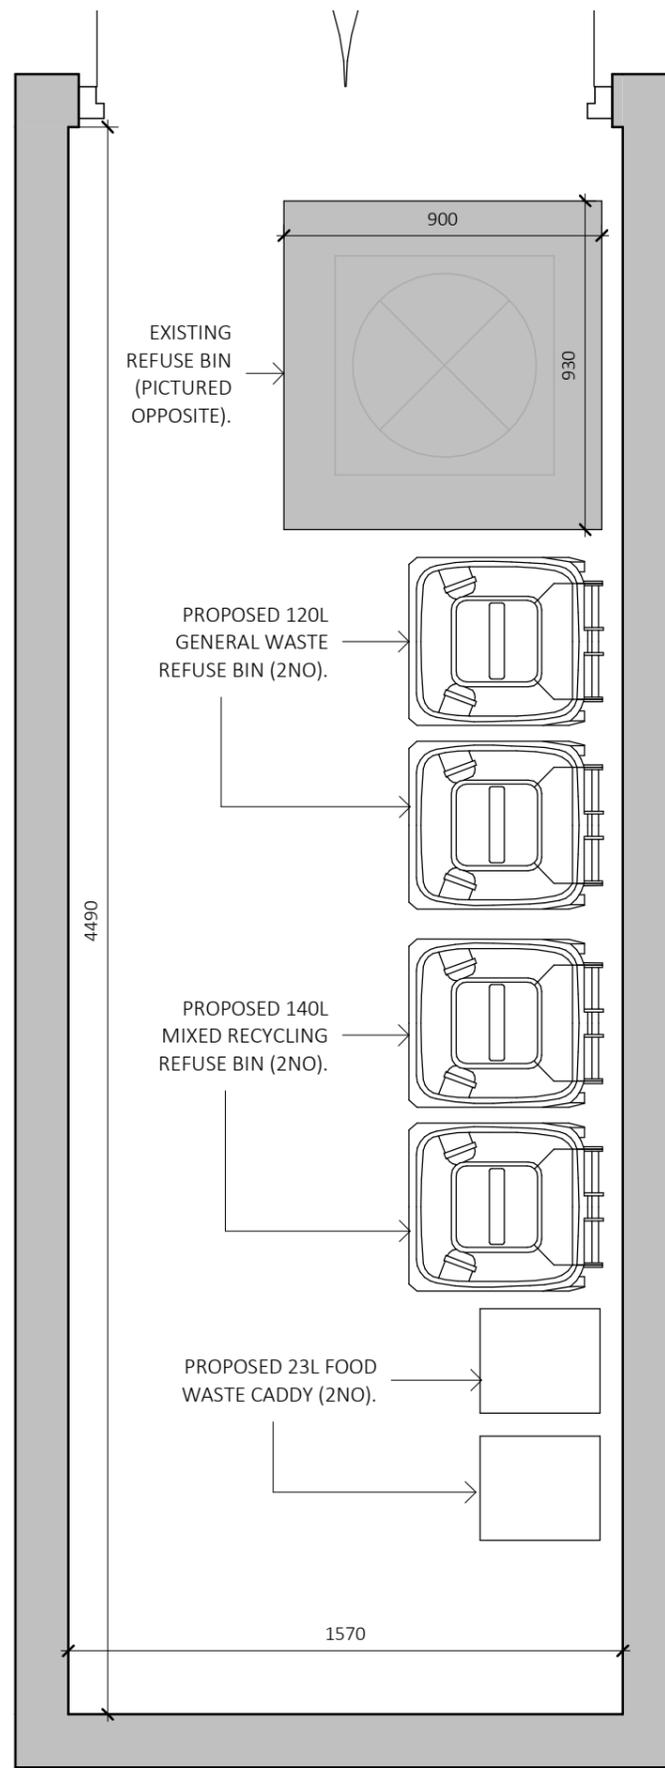


EXISTING SITE PLAN
1 : 200

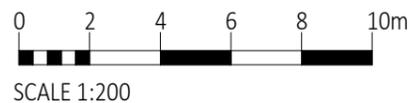

PROPOSED REFUSE STORE ARRANGEMENT
1 : 20

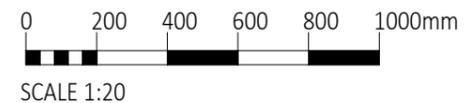

EXISTING REFUSE BIN UNDERNEATH DISPOSAL CHUTE FOR RESIDENTS OF ST MARTIN'S HOUSE.



EXISTING REFUSE STORE ENTRANCE FROM POLYGON ROAD.

THE EXISTING REFUSE STORE CURRENTLY SERVING THE RESIDENTS OF ST MARTIN'S HOUSE IS TO BE USED AS THE REFUSE STORE FOR THE PROPOSED UNITS.

THE EXISTING STORE CURRENTLY HAS THE CAPACITY TO ACCOMMODATE:

- 2NO 120L GENERAL WASTE REFUSE BINS
- 2NO 140L MIXED RECYCLING REFUSE BINS
- 2NO 23L OUTDOOR FOOD WASTE CADDIES

THIS PROVISION MEETS THE REQUIREMENTS AS SET OUT IN CAMDEN COUNCILS ENVIRONMENT SERVICE TECHNICAL GUIDANCE FOR RECYCLING AND WASTE.

AMENDMENTS

Rev No.	Date	Drawn by	Checked by	Description
S01	2024.06.21	TW	CM	REVISED CYCLE AND REFUSE STORES
S02	2024.06.24	TW	CM	UPDATED FROM COMMENTS

DO NOT SCALE FOR CONSTRUCTION



ARCHITECTURE - BUILDING SURVEYING
PROJECT MANAGEMENT - COST CONSULTANCY
STUDIOS 1 & 2, OLD KINGS HEAD COURT
11 HIGH STREET, DORKING SURREY RH4 1AR
01306 887070 | WWW.BPG.CO.UK

PROJECT
**1A POLYGON ROAD,
LONDON, NW1**

CLIENT
ORIGIN HOUSING, ST RICHARD'S
HOUSE, 110 EVERSOLT STREET,
LONDON, NW1 1BS

FOR
SPATIAL COORDINATION

SCALE
As indicated@A3

TITLE
PROPOSED REFUSE STORE

DRAWING N°
4402-BPG-XX-XX-DR-A-1004 S02

PROJECT N° ORIGINATOR ZONE LEVEL DOCTYPE DIS DRG N° REV