

- Fertilize the vegetation with the nutrients 1 or 2 times a year.
- The irrigation system shall be provided depending on the local climate conditions.
- Local Maintenance contract will be agreed with Urbanscape or local maintenance contractor.

Green Roof Species Used will be the following a mixture of

- Sedum album coral carpet  
Flower period: June / July  
Maximum height: 10cm  
Colour of flowers: white

- Sedum album murale  
Flower period: June / July  
Maximum height: 10cm  
Colour of flowers: white



- Sedum lydium  
Flower period: June / July  
Maximum height: 10cm  
Colour of flowers: pink / white

- Sedum acre  
Flower period: June / July  
Maximum height: 5cm  
Colour of flowers: yellow


- Sedum sexangulare  
Flower period: June / July  
Maximum height: 5cm  
Colour of flowers: yellow

**GENERAL NOTES**

1. Contractor must ensure that all work on site is carried out in a safe & satisfactory manner, in accordance with Health & Safety At Work Act 1974, COSHH Regulations 2002 & requirements of C.D.M.
2. Structural Design shown in abeyance - refer to Structural Engineer's drawings and specifications.
3. Mechanical & Electrical shown in abeyance - refer to M&E Engineer's drawings and specifications.
4. All dimensions shown are to wall structure (Block/Stud) unless otherwise stated.
5. Drawing to be printed in colour.

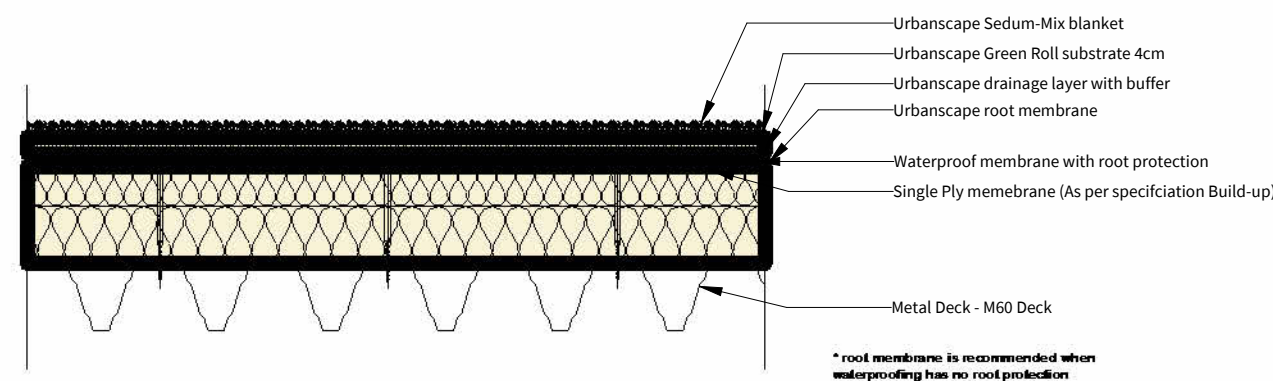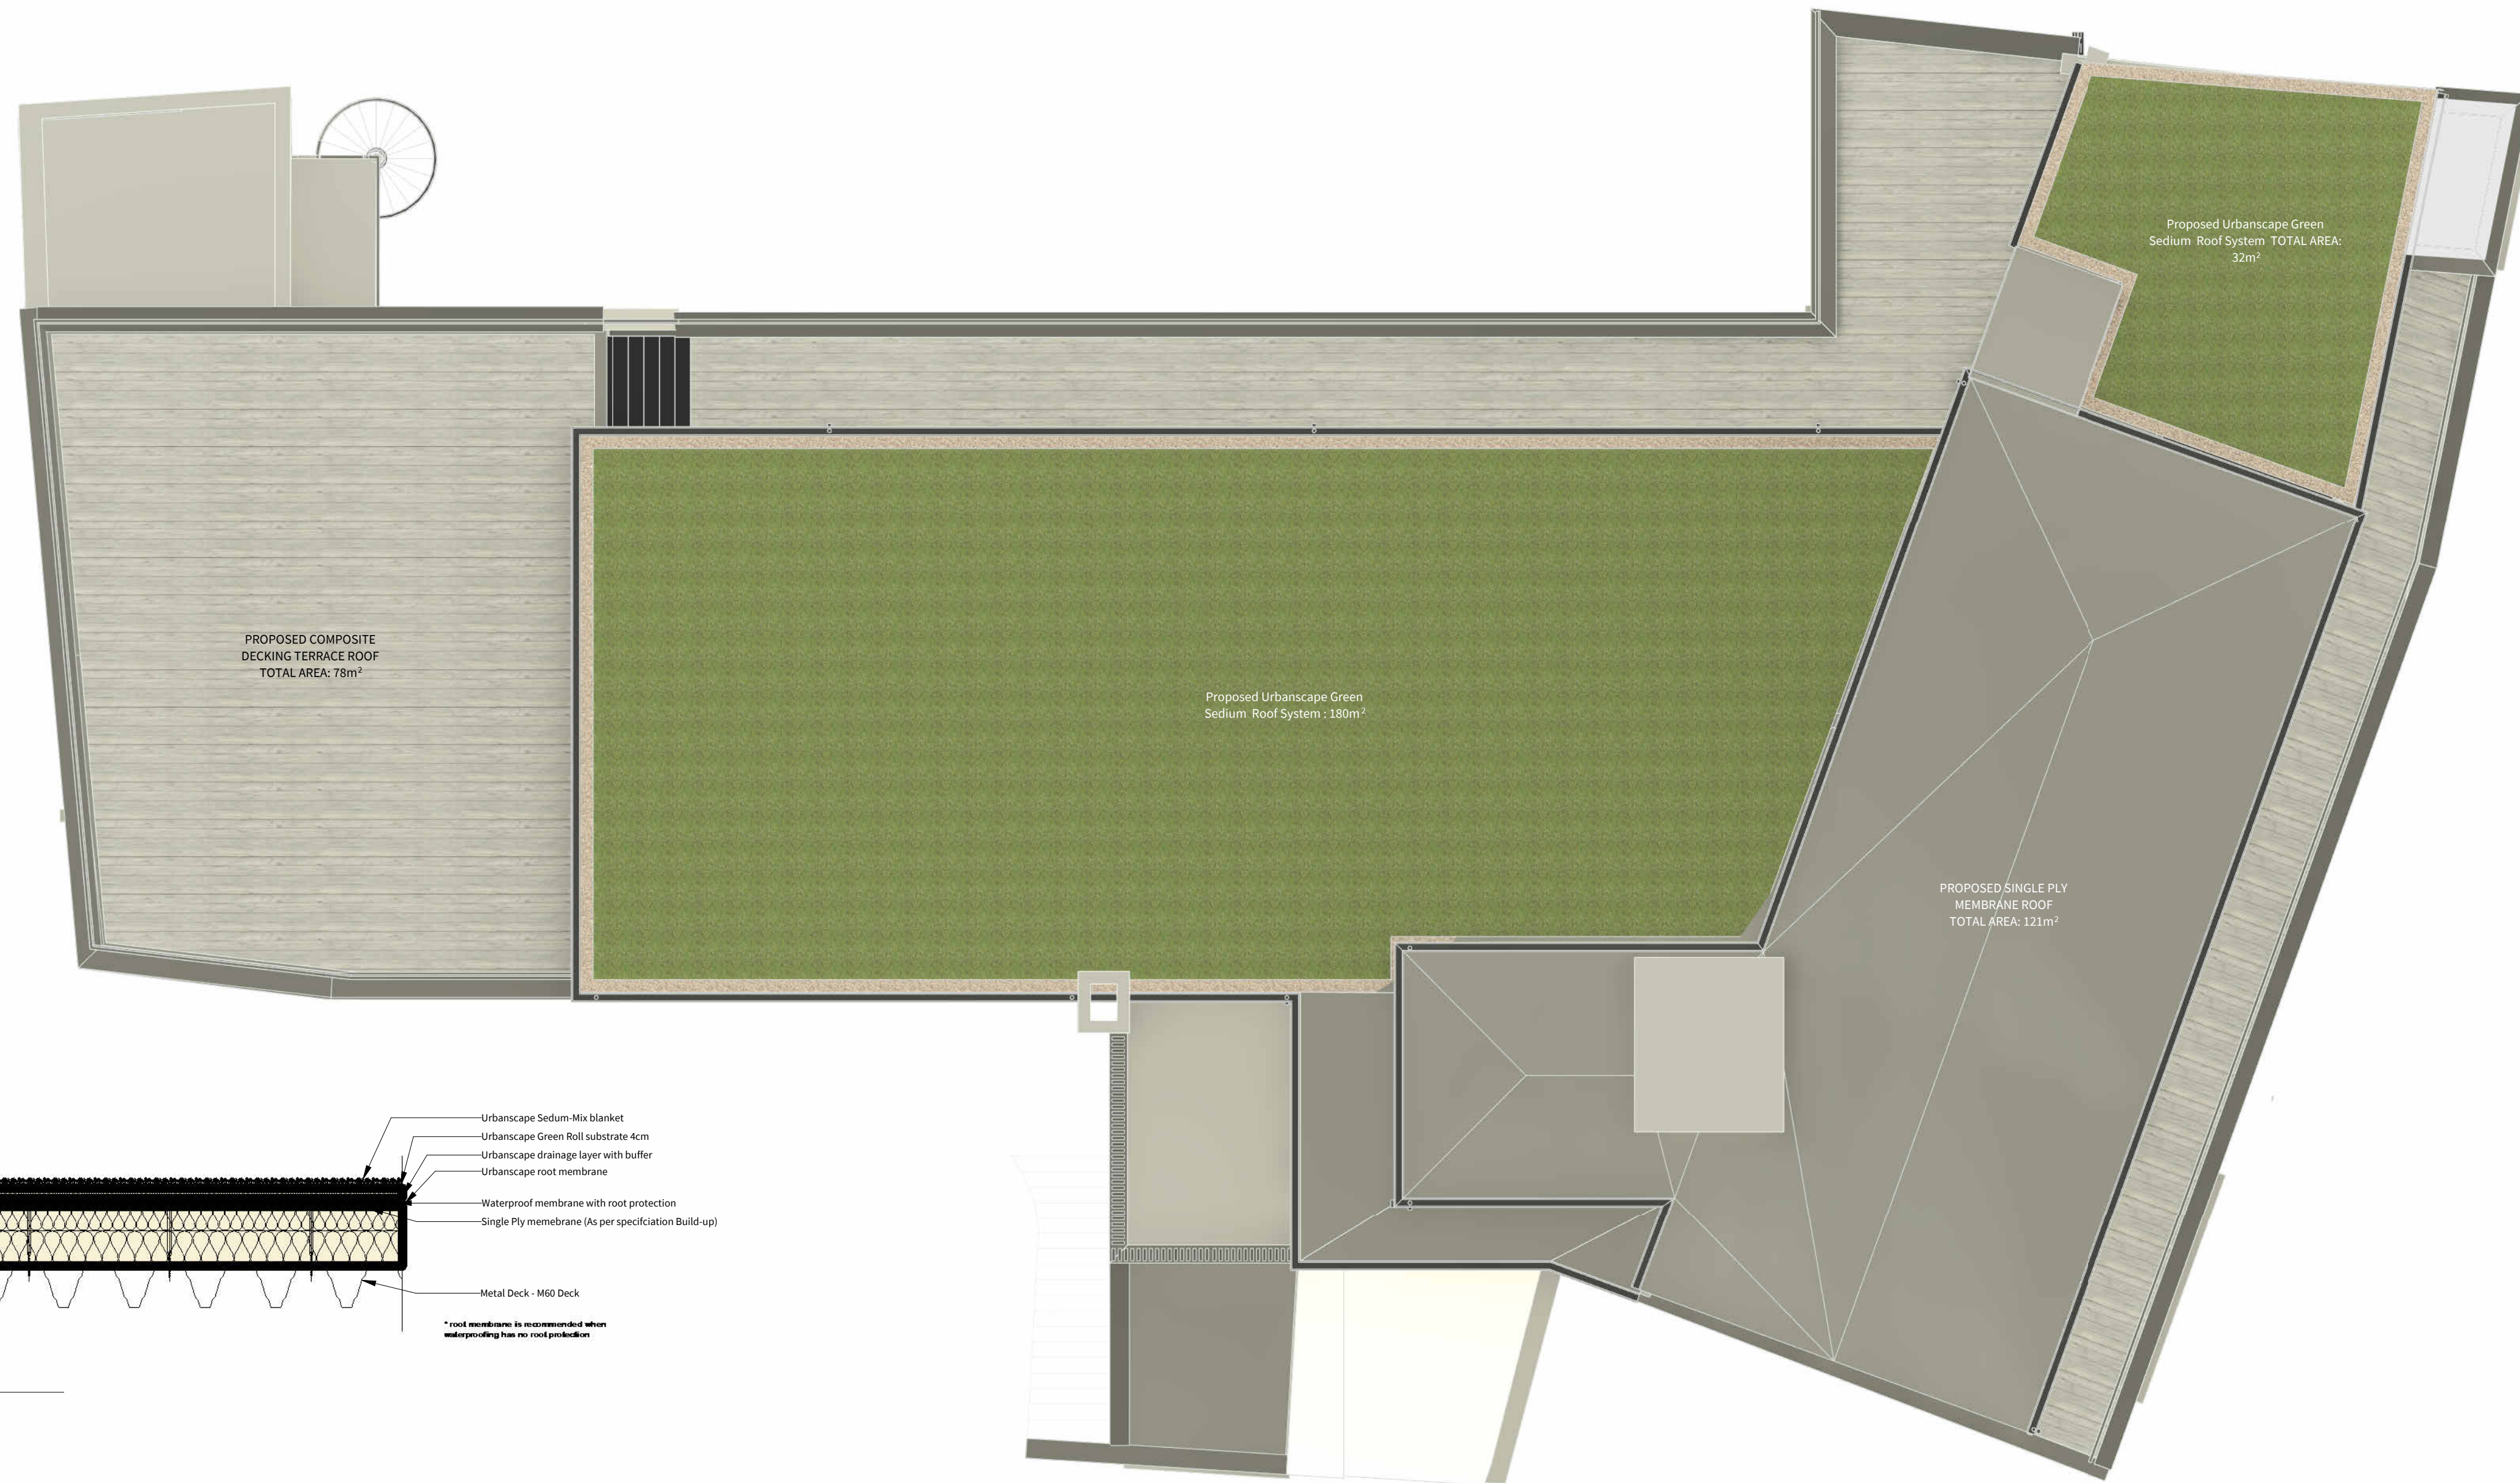

**Green Roof Build-up**  
1 : 10

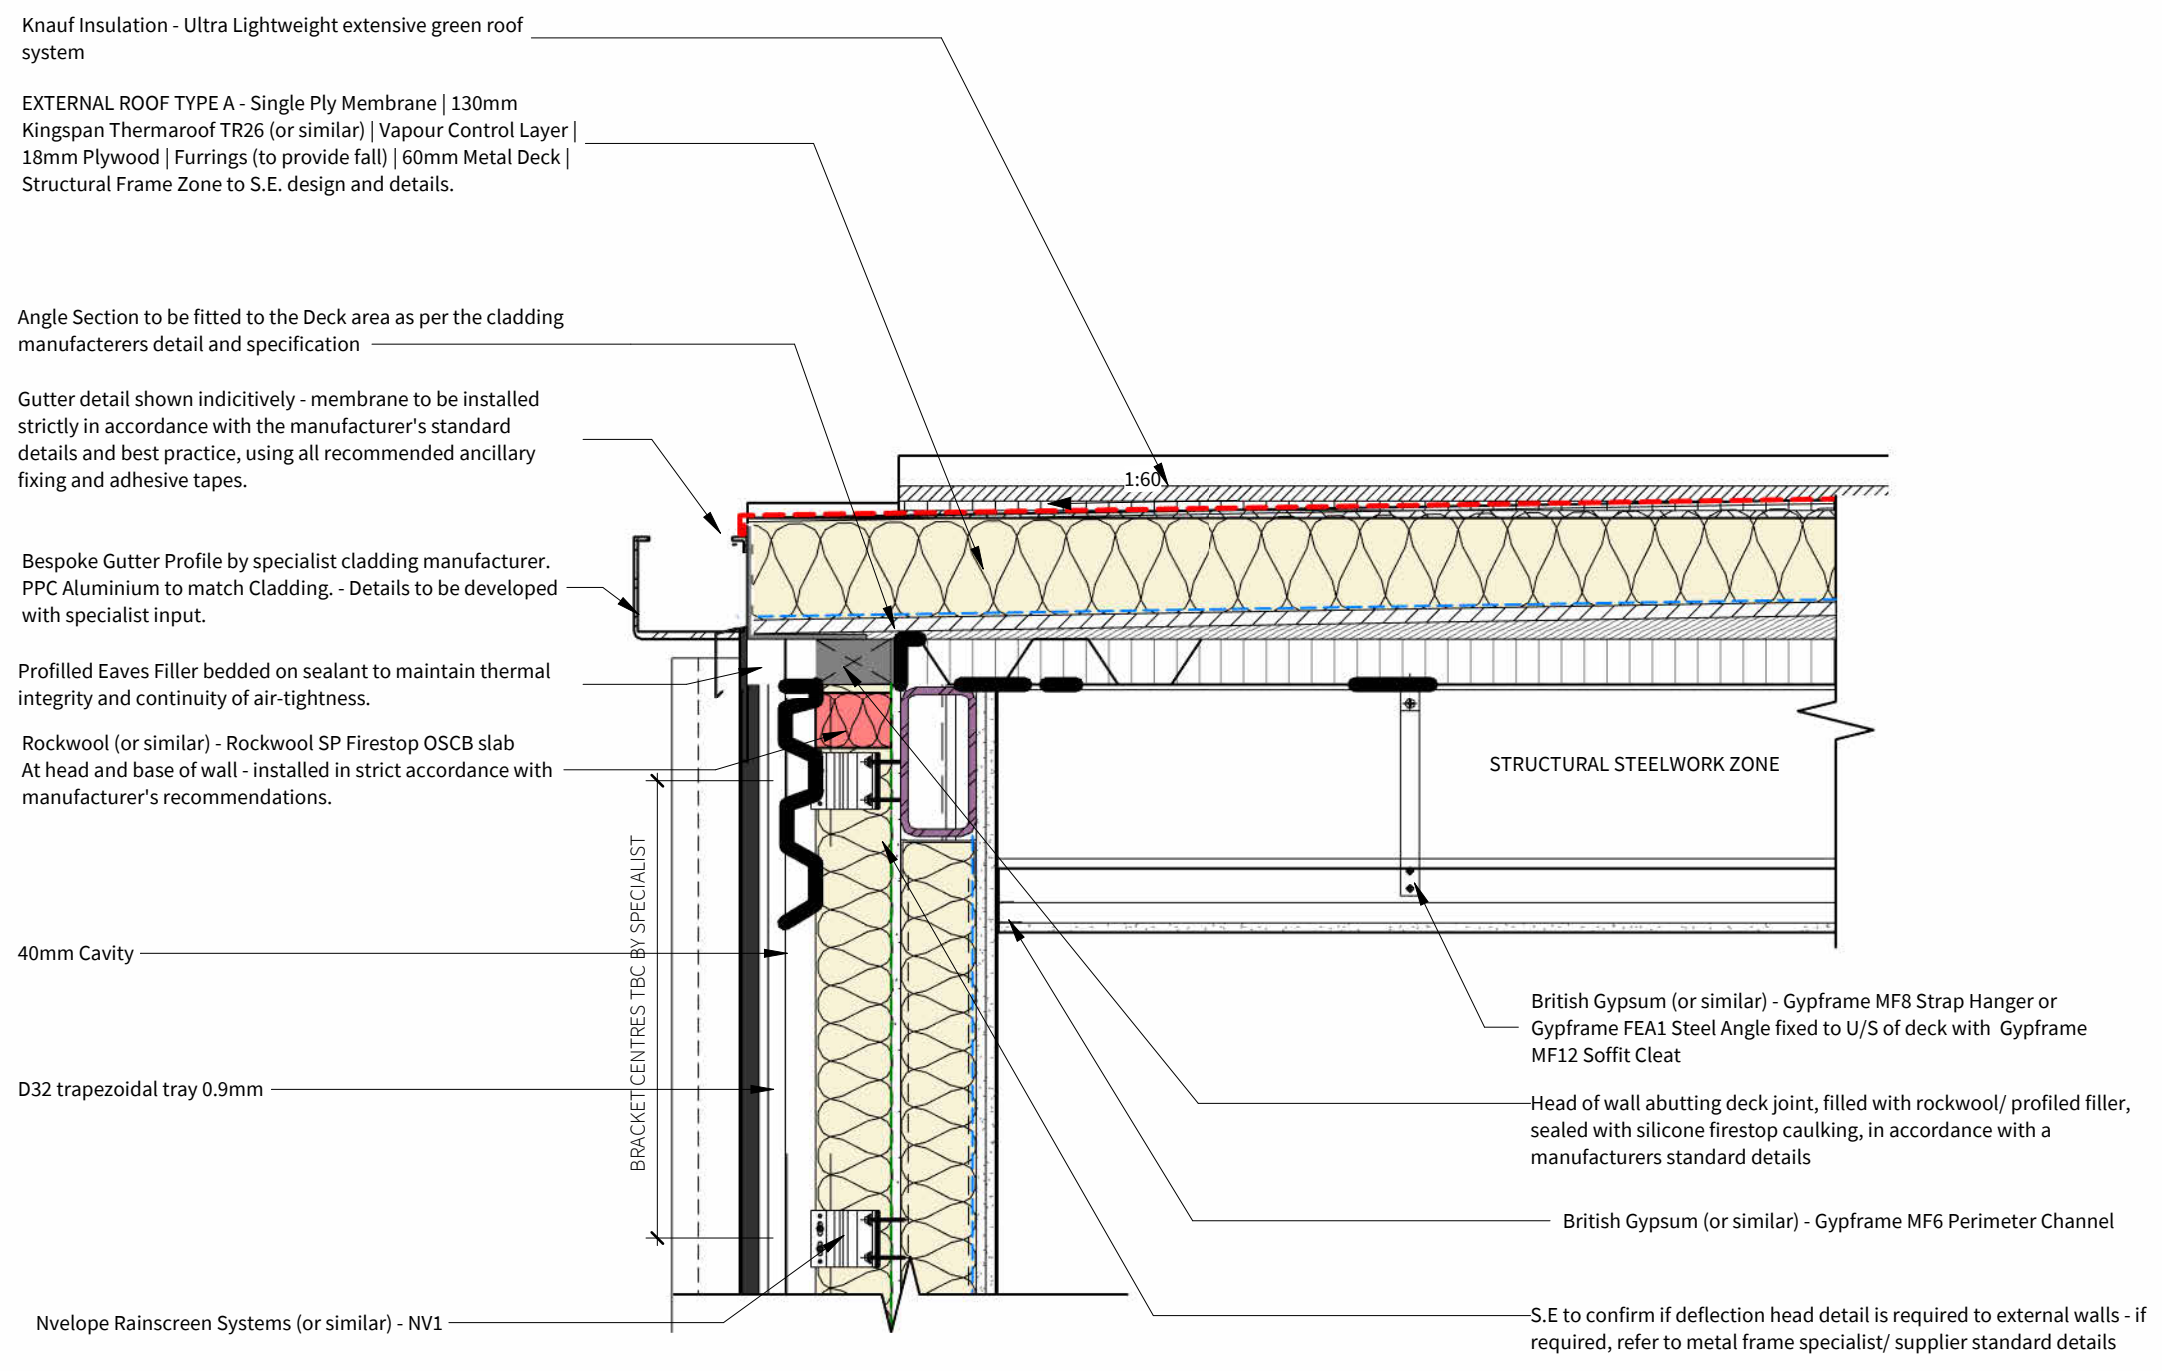

**Green Roof Edge Detail**  
1 : 10

Four Architects Limited (11613893)  
Notes:  
This drawing is copyright.  
Do not scale dimensions from drawings.  
All dimensions must be checked on site by contractor or suitable qualified individual.  
Contractor to report any discrepancies, errors or omissions prior to commencing work.

Project Title: <b>White Bear Yard</b>	Status: <b>PLANNING</b>
Location: <b>Clerkenwell</b>	Scale: <b>As indicated</b>
Drawing title: <b>Proposed Roof Plan</b>	Date: <b>20/03/2023</b>
Job Number: <b>19-014</b>	Drawing Number: <b>FA-DR-2026</b>
	Revision: <b>P4</b>

**Four Architects**  
113 Portland Street, Manchester, M1 6DW  
Tel. 0161 470 7969 Email. info@fourarchitects.co.uk