

NO CHANGE



DO NOT SCALE THE DRAWING. ALL DIMENSIONS TO BE CHECKED ON SITE PRIOR TO COMMENCEMENT OF ANY WORK OR REVISIONS TO THIS DRAWING. THE CLIENT AND/OR ENDORSEMENT OF ALL DIMENSIONS AND SPECIFICATIONS IS LIMITED TO THE DIMENSIONS AND SPECIFICATIONS SHOWN ON THIS DRAWING.

THE DRAWING IS TO BE READ IN CONJUNCTION WITH ALL OTHER CONSULTANT INFORMATION.

CLIENT:  
DW Consulting Rooms Ltd



PROJECT:  
55 Gower Street  
London W1

DRAWING TITLE:  
LOWER GROUND FLOOR PLAN

SCALE: 1:50@A2	DATE: June 24'	DRAWN: CHECKED:
-------------------	-------------------	--------------------

DRAWING NUMBER: P10L	REVISION:
-------------------------	-----------



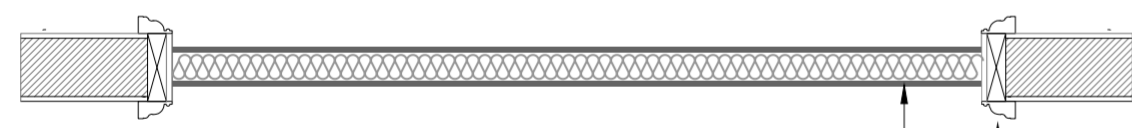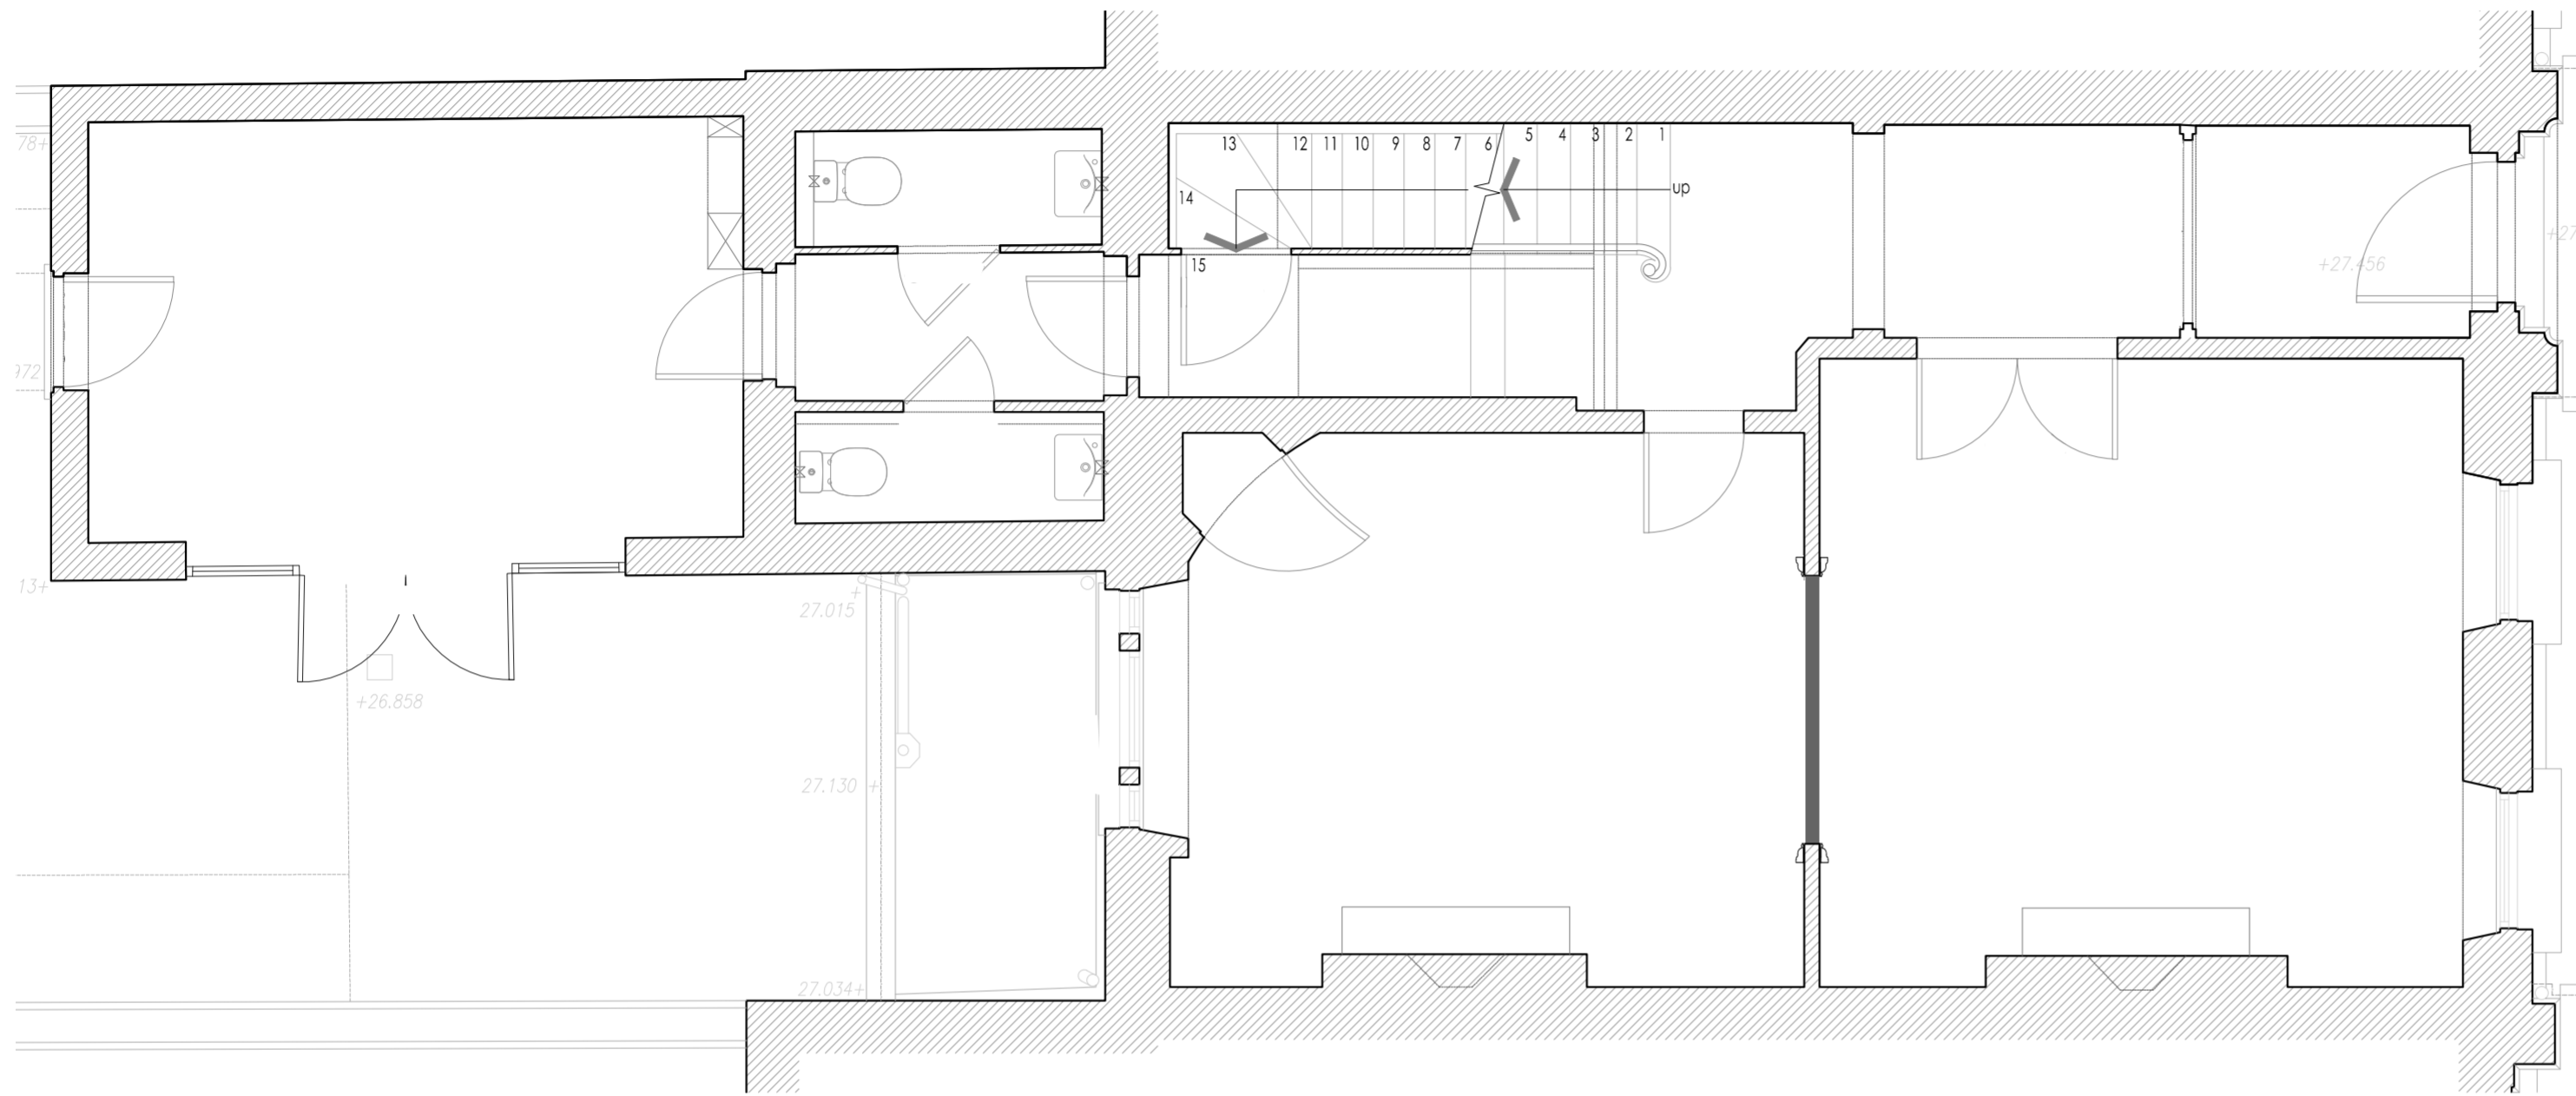

NEW PARTITION WALL TO SIT WITHIN EXISTING JAMB


EXISTING ARCHITRAVE TO REMAIN AS EXISTING TO GROUND AND FIRST FLOOR OPENINGS

GROUND AND FIRST FLOOR DOUBLE DOOR OPENING  
TYPICAL PLAN  
1:20




DO NOT SCALE THE DRAWING. ALL DIMENSIONS TO BE CHECKED ON SITE PRIOR TO COMMENCEMENT OF ANY WORK OR PRODUCTION OF WORK. THE CLIENT AND CONTRACTOR SHALL BE RESPONSIBLE FOR VERIFYING ALL DIMENSIONS AND LEVELS TO BE SHOWN ON THIS DRAWING. THE DRAWING IS TO BE READ IN CONJUNCTION WITH ALL OTHER CONSTRUCTION INFORMATION.

CLIENT: DW Consulting Rooms Ltd	
PROJECT: 55 Gower Street London W1	
DRAWING TITLE: PROPOSED GROUND FLOOR PLAN	
SCALE: 1:50@A2	DATE: June 24'
DRAWN: P10G	CHECKED:
DRAWING NUMBER: P10G	REVISION:

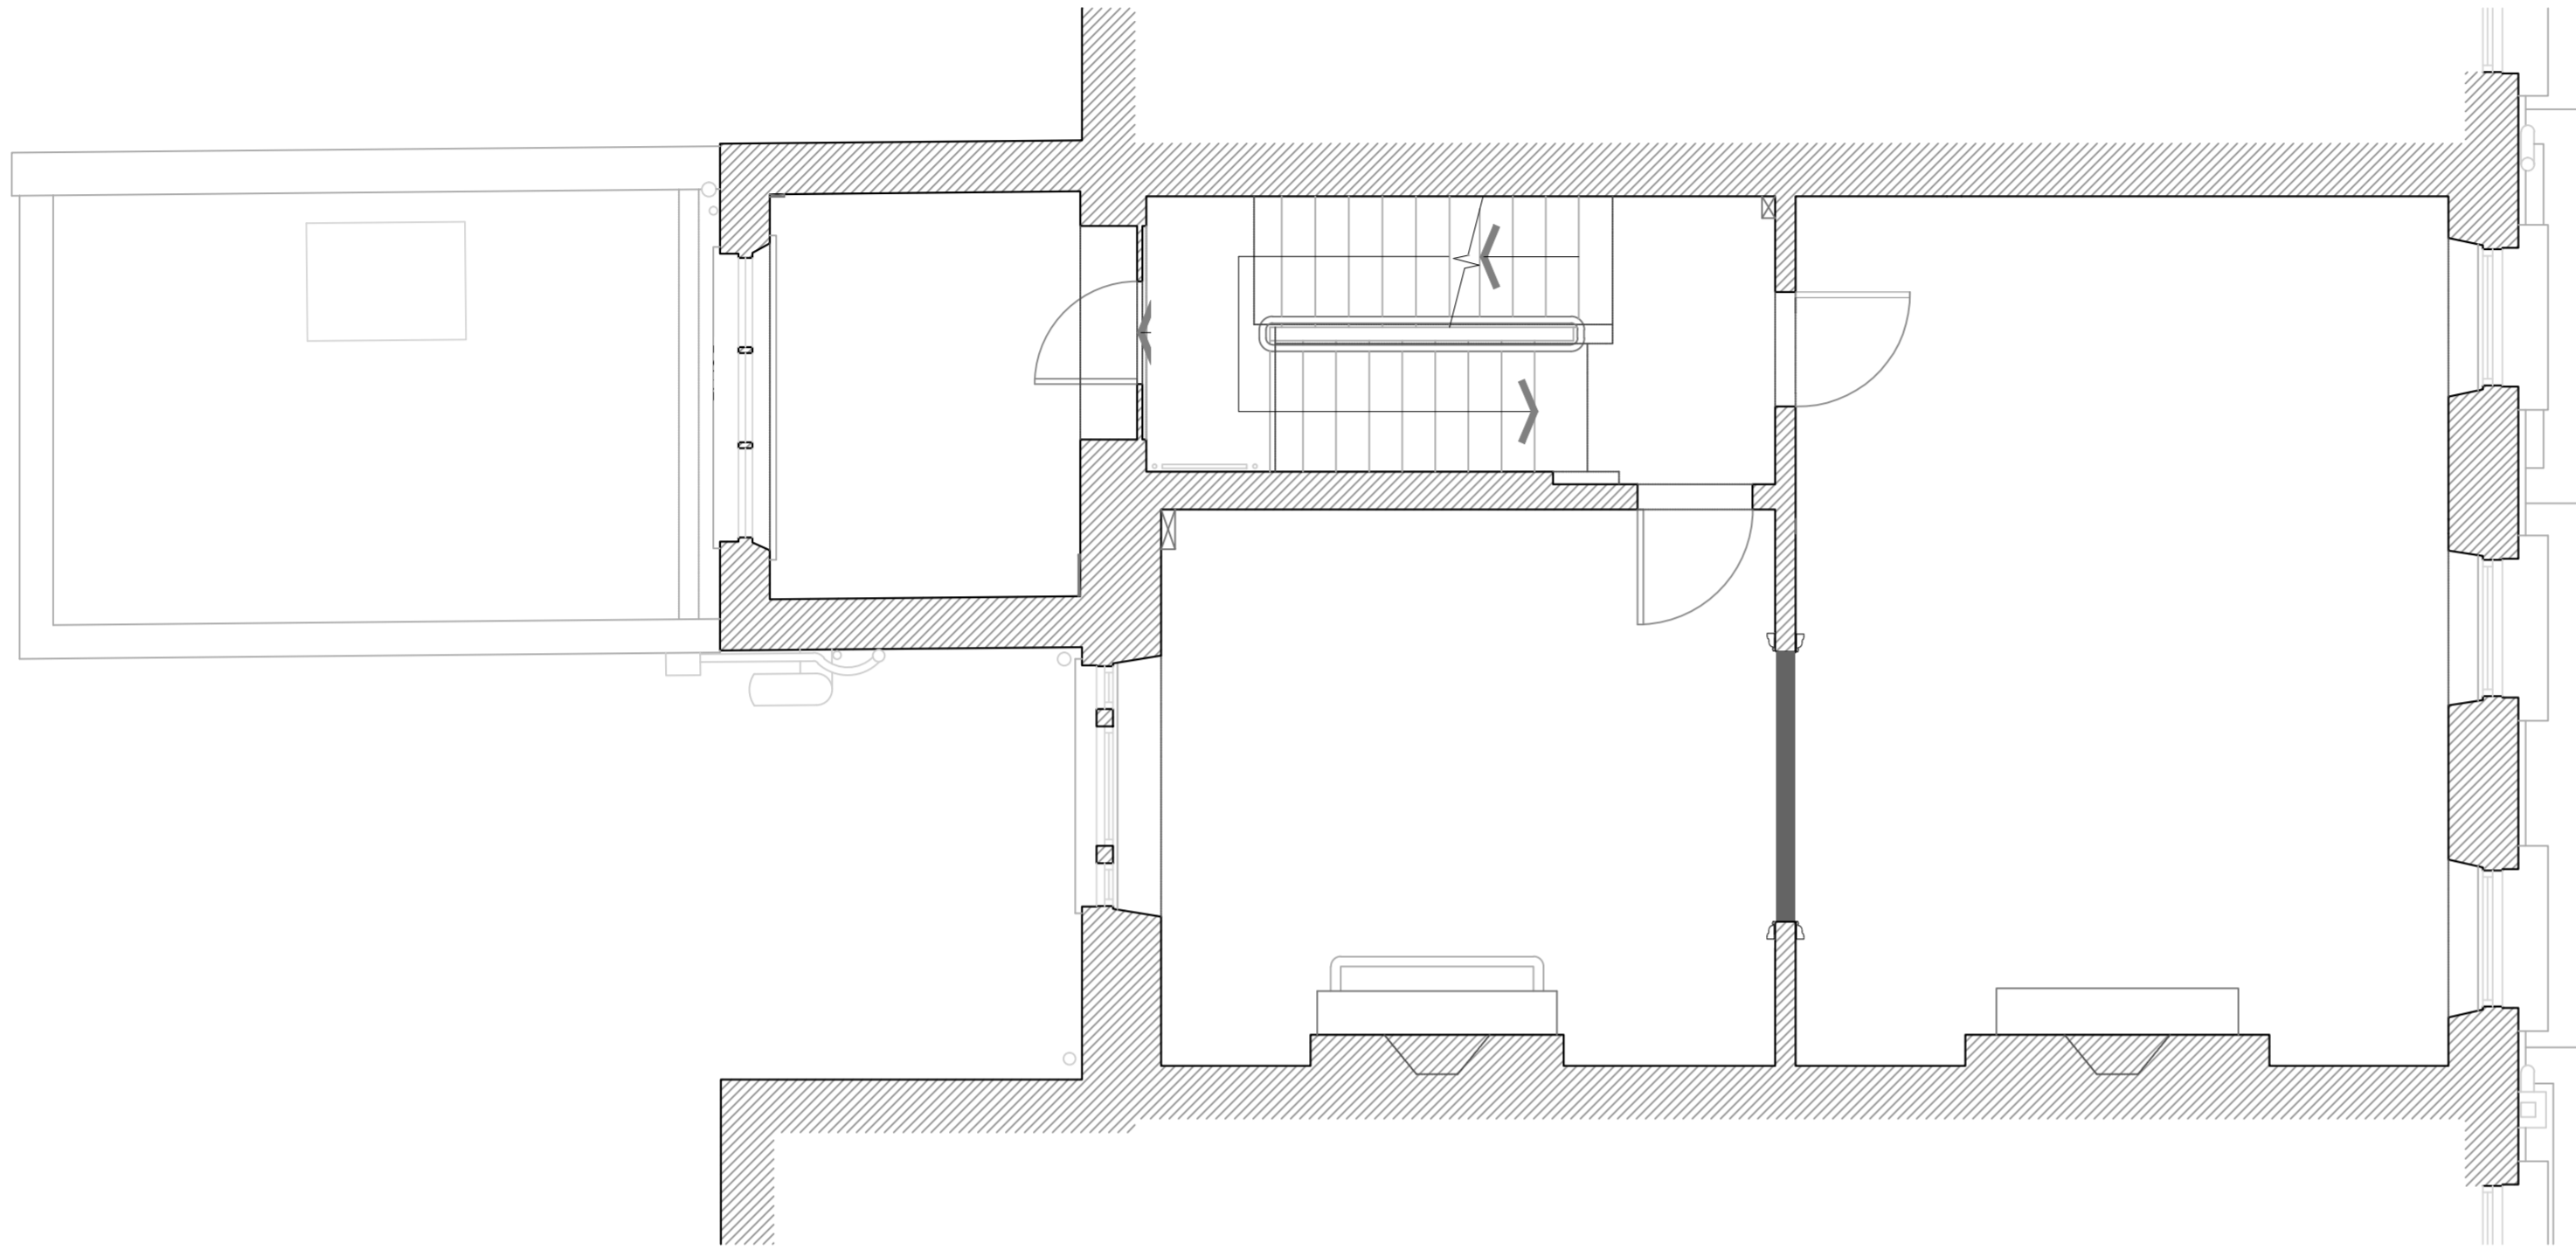


DO NOT SCALE THE DRAWING. ALL DIMENSIONS TO BE CHECKED ON SITE PRIOR TO COMMENCEMENT OF ANY WORK OR REVISIONS TO THIS DRAWING. THE CLIENT AND/OR ENDORSEMENT OF ALL DIMENSIONS AND DETAILS IS LIMITED TO THE PARTS CHECKED AGAINST THE RELEVANT ENGINEERING DRAWINGS.  
THIS DRAWING IS TO BE READ IN CONJUNCTION WITH ALL OTHER CONSULTANT INFORMATION.

CLIENT: DW Consulting Rooms Ltd		
PROJECT: 55 Gower Street London W1		
DRAWING TITLE: PROPOSED FIRST FLOOR PLAN		
SCALE: 1:50@A2	DATE: June 24'	DRAWN: CHECKED:
DRAWING NUMBER: P101	REVISION:	

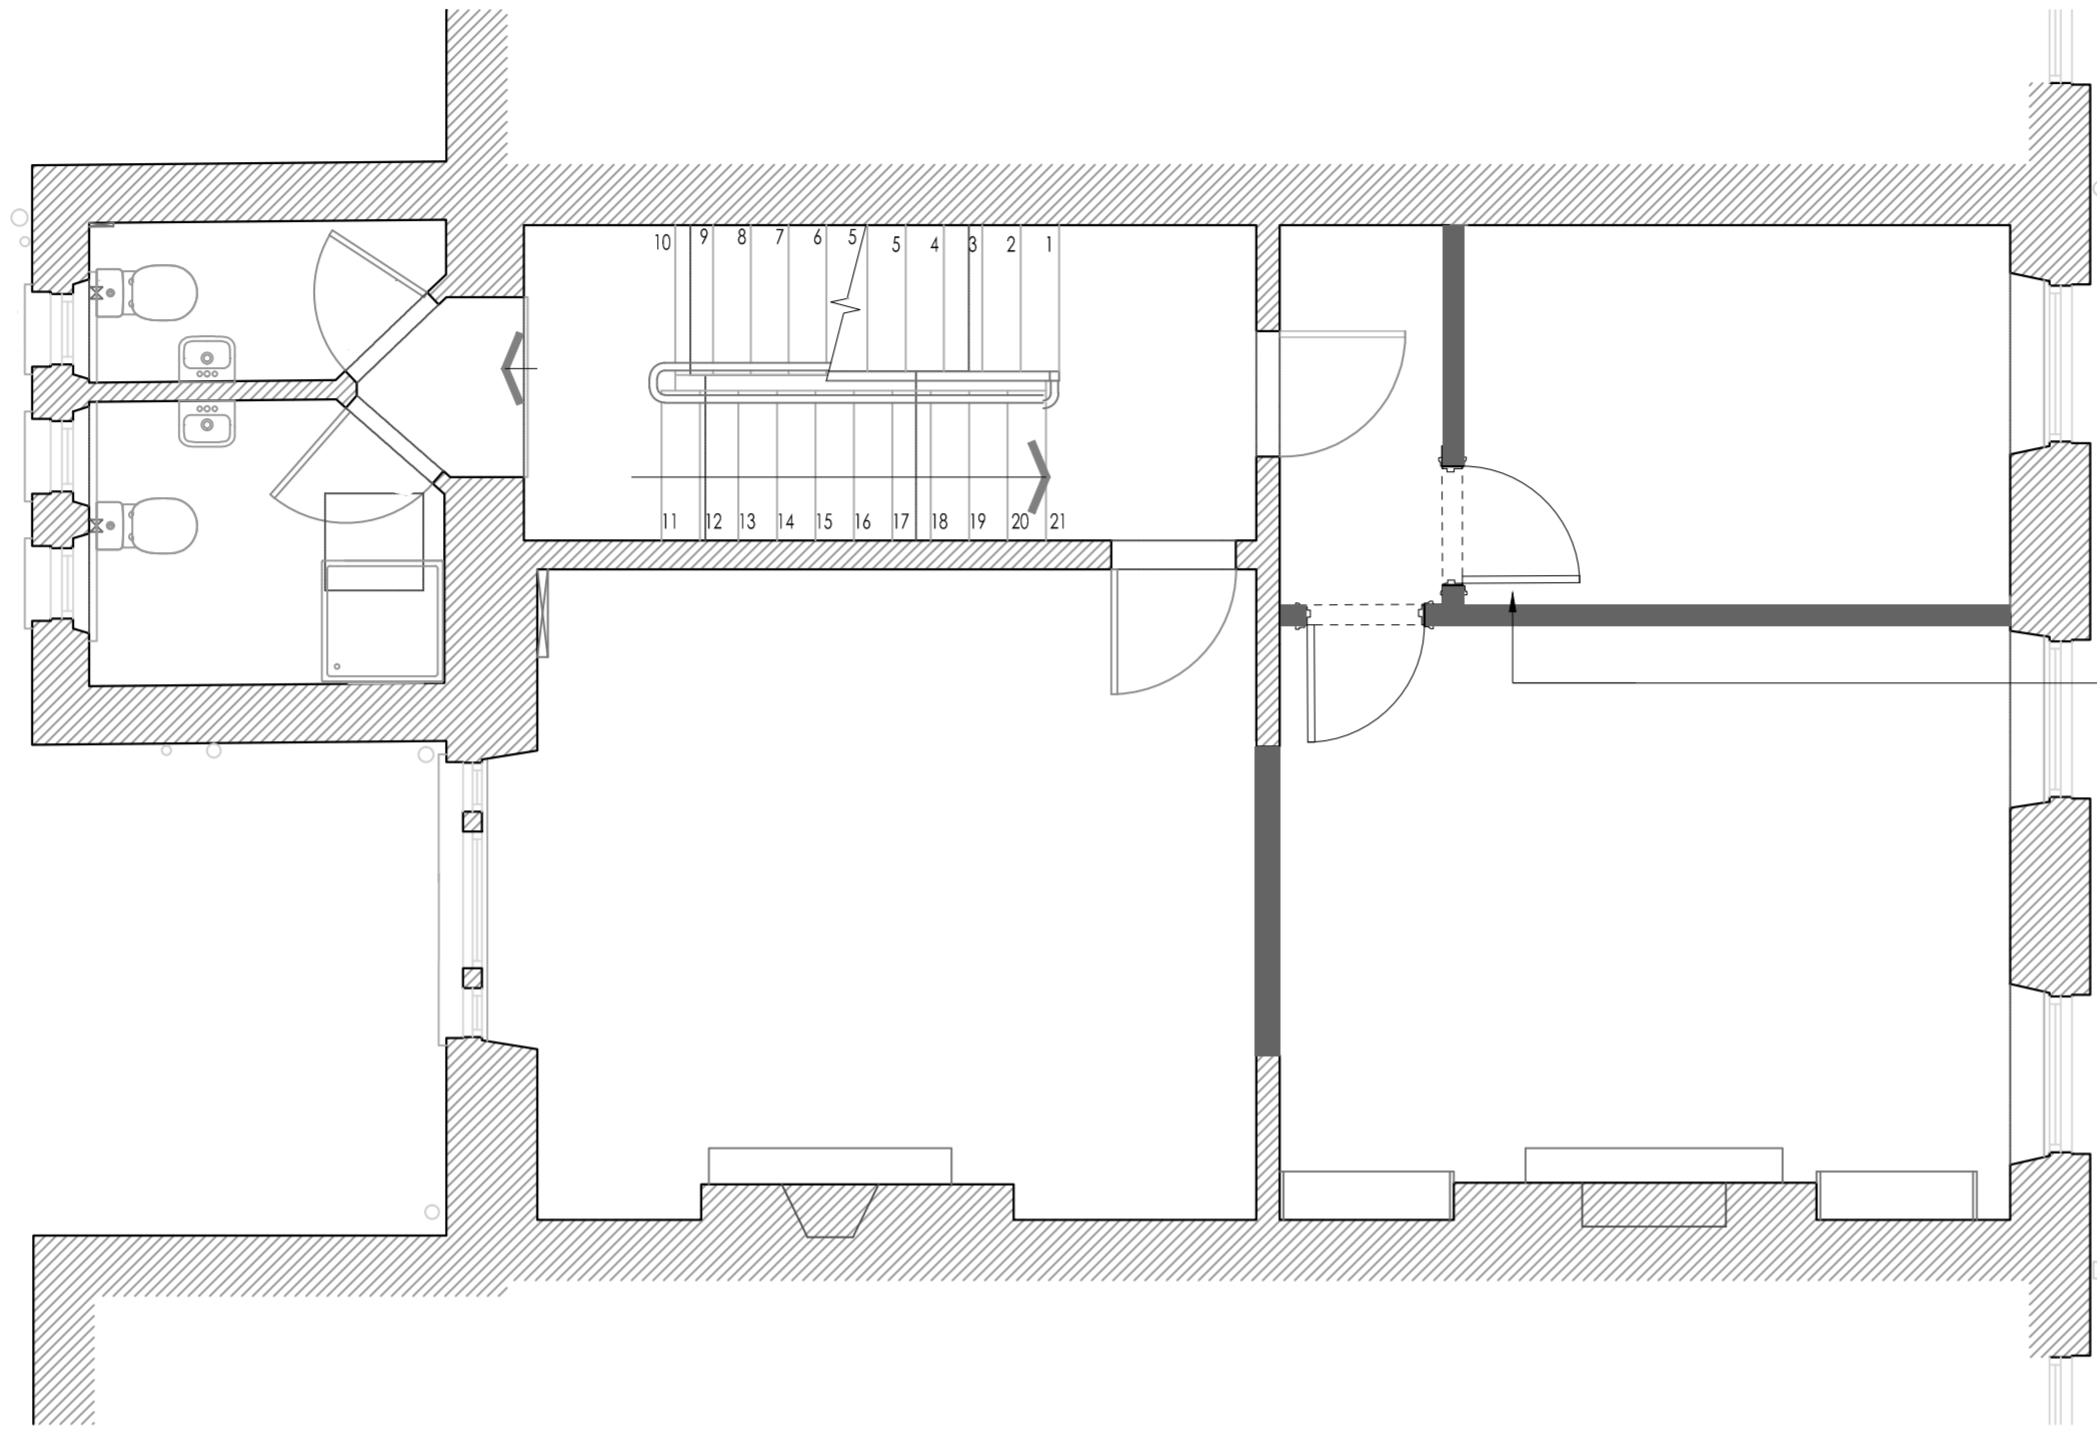

NEW DOORS TO MATCH EXISTING ADJOINING ON SECOND FLOOR

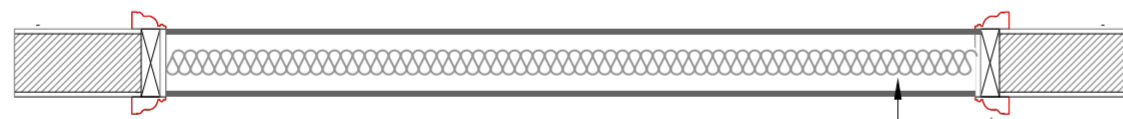

NEW PARTITION WALL TO SIT FLUSH WITH EXISTING ADJOINING WALL


EXISTING ARCHITRAVE TO BE REMOVED AT SECOND AND THIRD FLOOR LEVEL

SECOND AND THIRD FLOOR DOUBLE DOOR OPENING  
TYPICAL PLAN  
1:20




DO NOT SCALE THE DRAWING. ALL DIMENSIONS TO BE CHECKED ON SITE PRIOR TO COMMENCEMENT OF ANY WORKS OR REVISIONS TO THIS DRAWING. THE CLIENT AND CONTRACTOR SHALL BE RESPONSIBLE FOR VERIFYING THE DIMENSIONS AND SPECIFICATIONS TO BE USED ON SITE PRIOR TO COMMENCEMENT OF ANY WORKS OR REVISIONS TO THIS DRAWING.

CLIENT:	
DW Consulting Rooms Ltd	
PROJECT:	
55 Gower Street London W1	
DRAWING TITLE:	
PROPOSED SECOND FLOOR PLAN	
SCALE:	DATE:
1:50@A2	June 24'
DRAWN:	CHECKED:
DRAWING NUMBER:	REVISION:
P102	

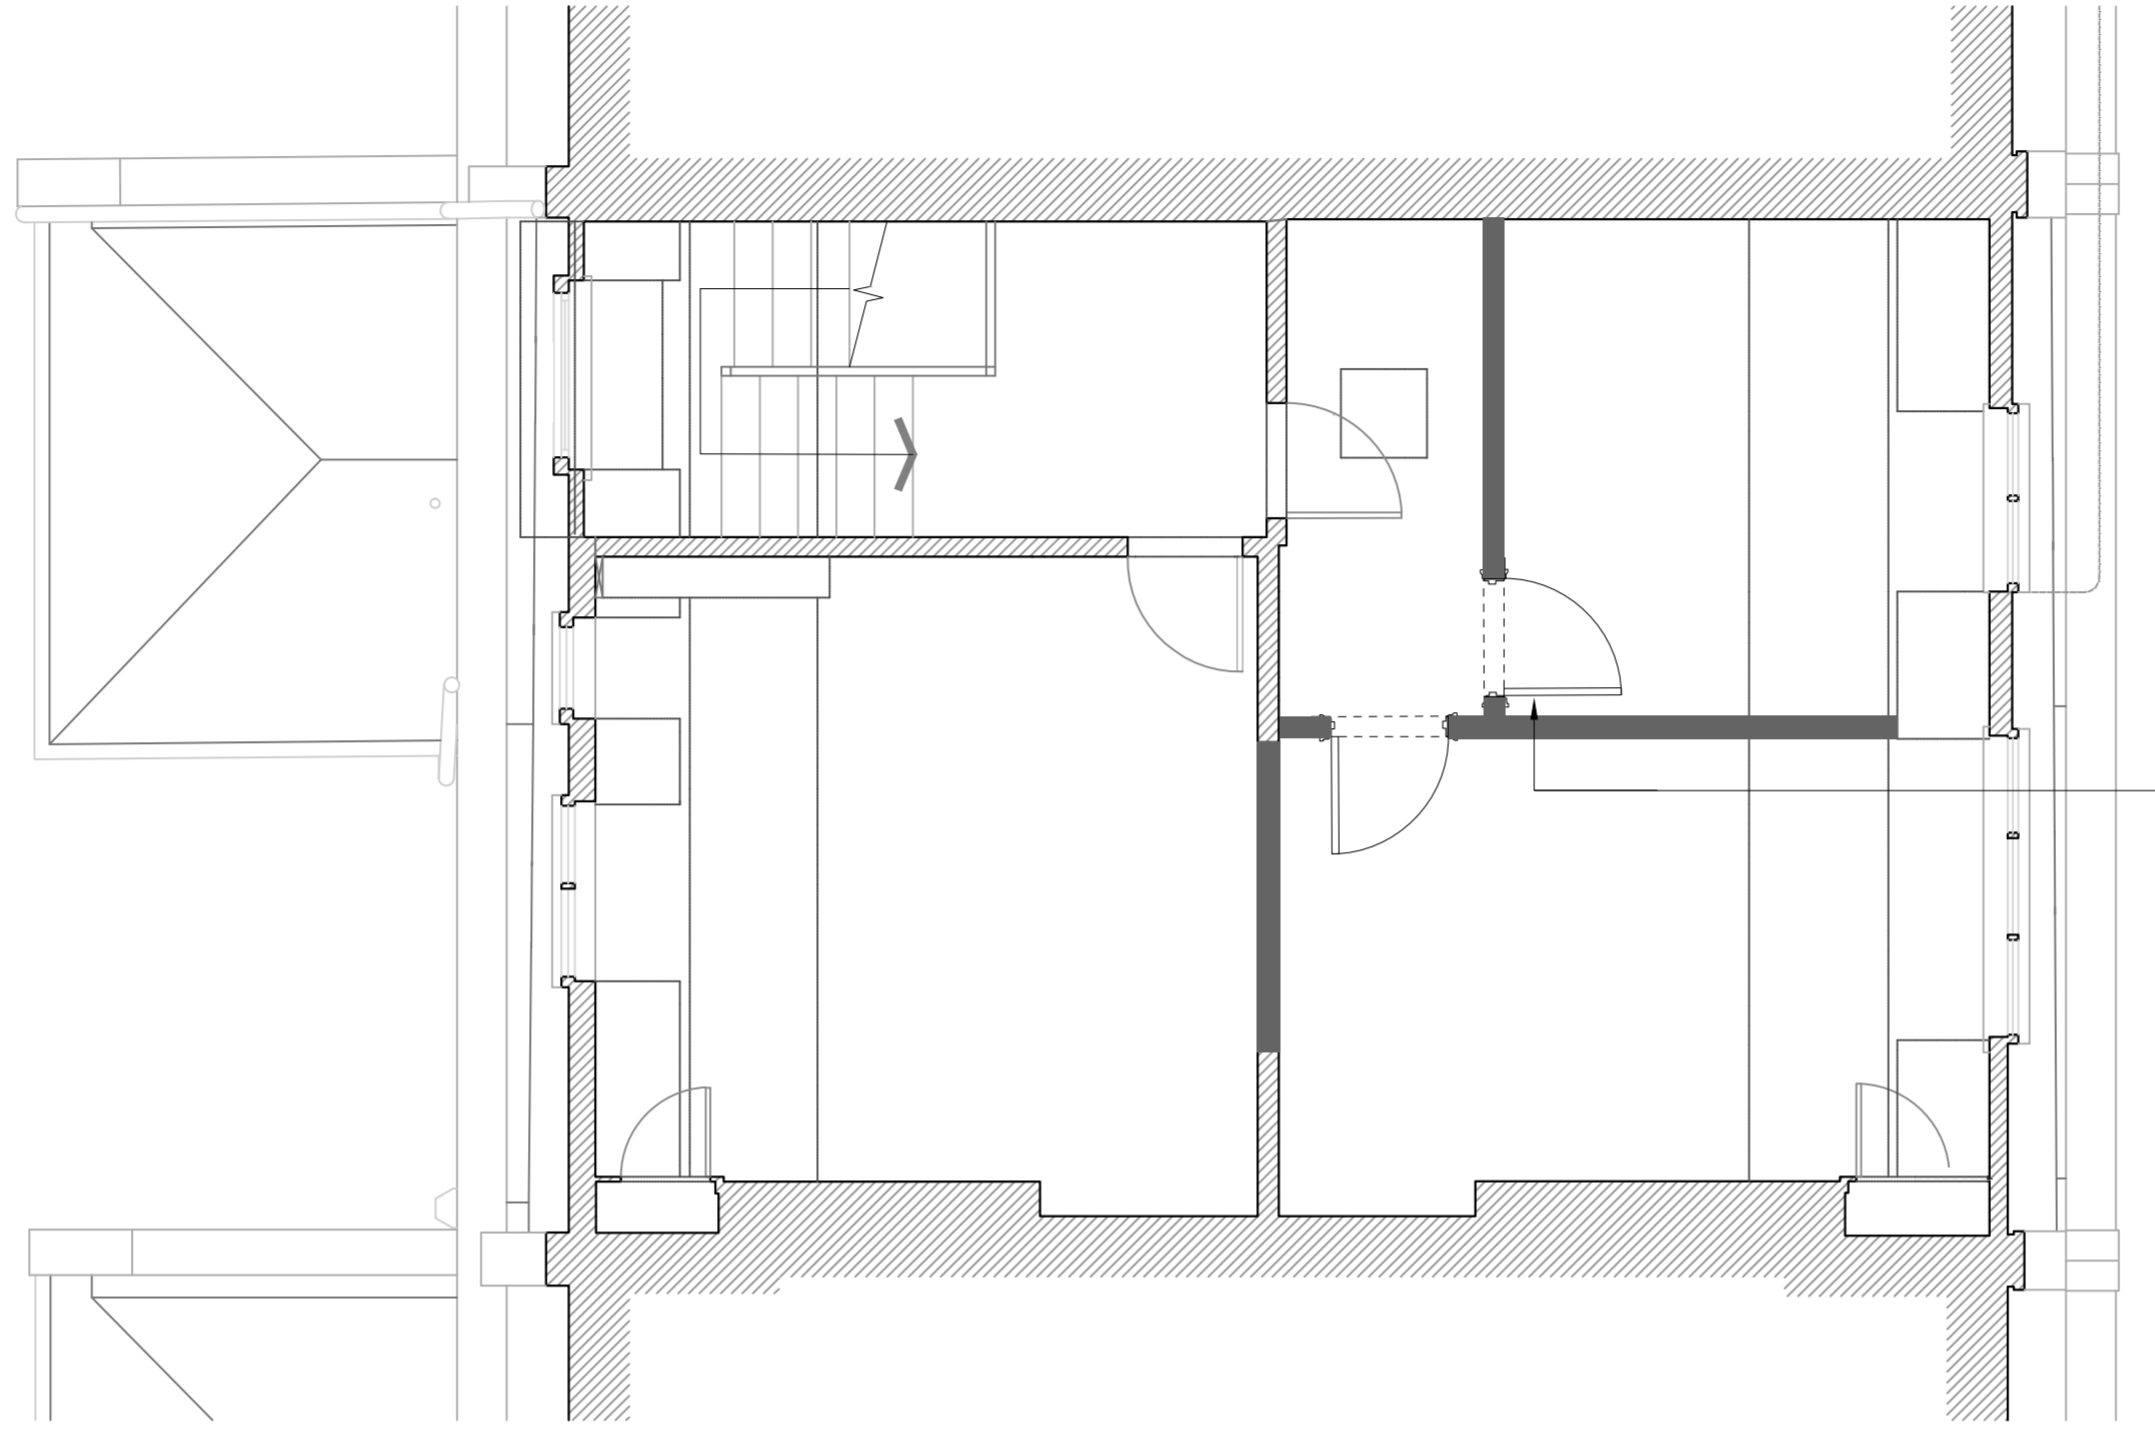

NEW DOORS TO MATCH EXISTING ADJOINING  
ON THIRD FLOOR

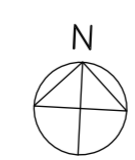

DO NOT SCALE THE DRAWING. ALL DIMENSIONS TO BE CHECKED ON SITE PRIOR TO COMMENCEMENT OF ANY WORKS OR REVISIONS TO THIS DRAWING. THE CLIENT AND/OR ENDORSEMENT OF ALL DIMENSIONS AND DETAILS IS LIMITED TO THE MATERIAL CHECKED AGAINST THE RELEVANT ENGINEERING DRAWINGS.  
THIS DRAWING IS TO BE READ IN CONJUNCTION WITH ALL OTHER CONSULTANT INFORMATION.

CLIENT:	
DW Consulting Rooms Ltd	
PROJECT:	
55 Gower Street London W1	
DRAWING TITLE:	
PROPOSED THIRD FLOOR PLAN	
SCALE:	DATE:
1:50@A2	June 24'
DRAWN:	CHECKED:
DRAWING NUMBER:	REVISION:
P103	