

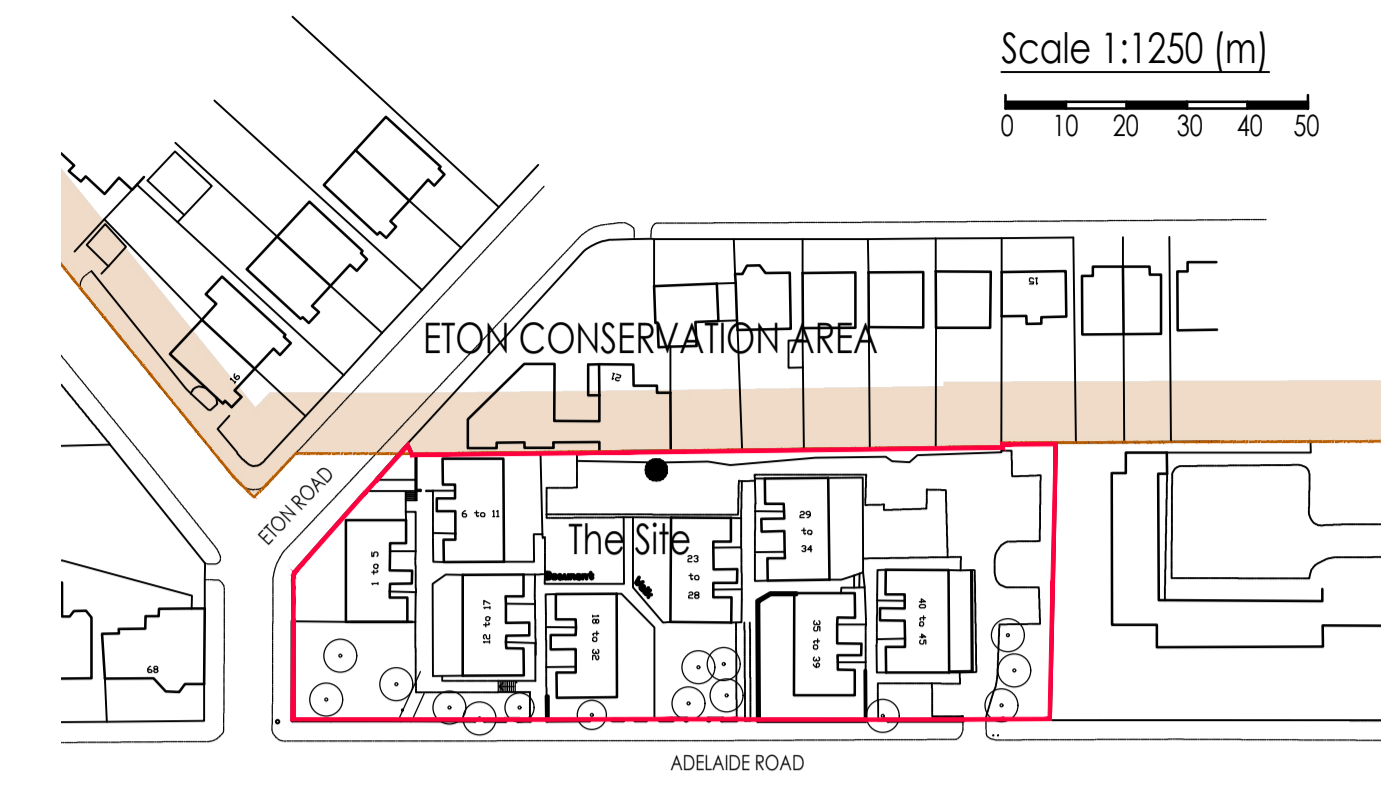
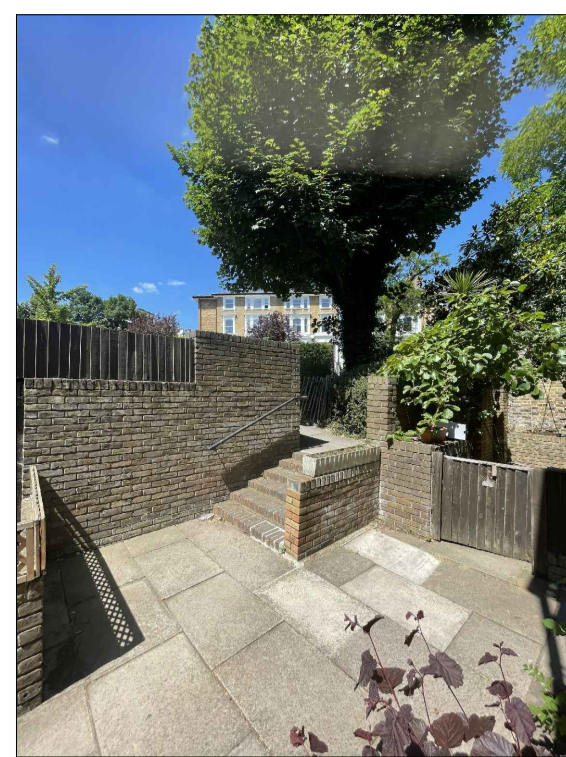


ETON ROAD ENTRANCE

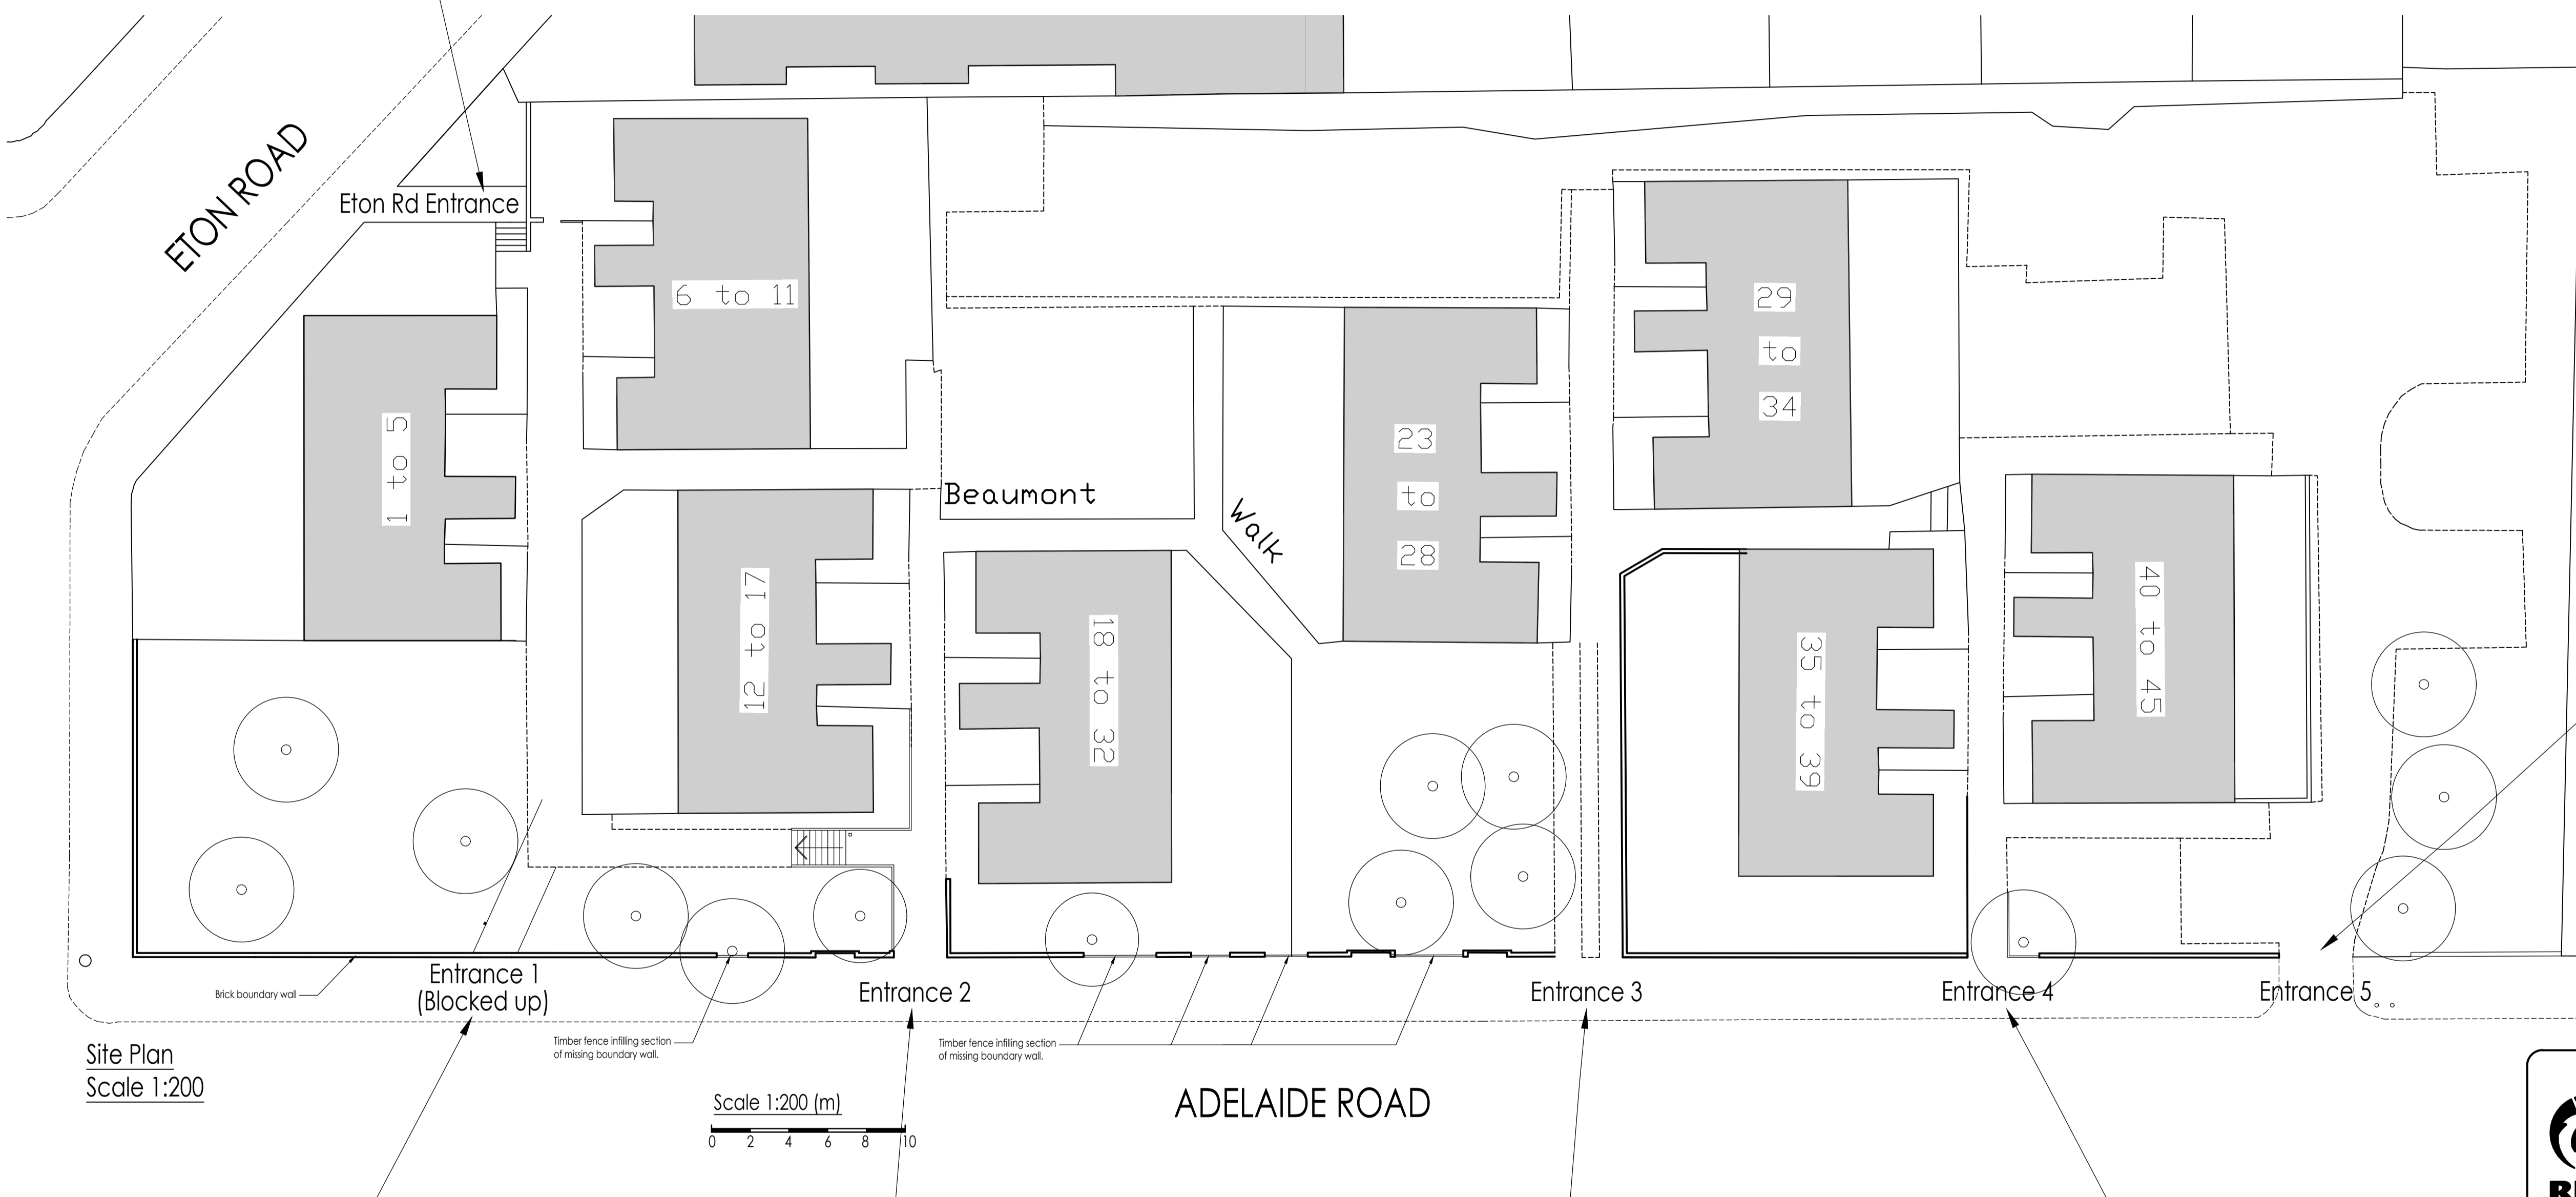


Location Plan  
Scale 1:1250

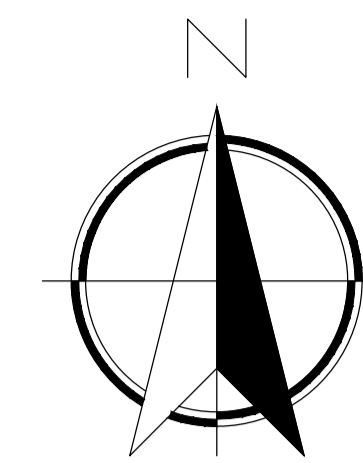


Site Plan  
Scale 1:200

Scale 1:200 (m)

ADELAIDE ROAD

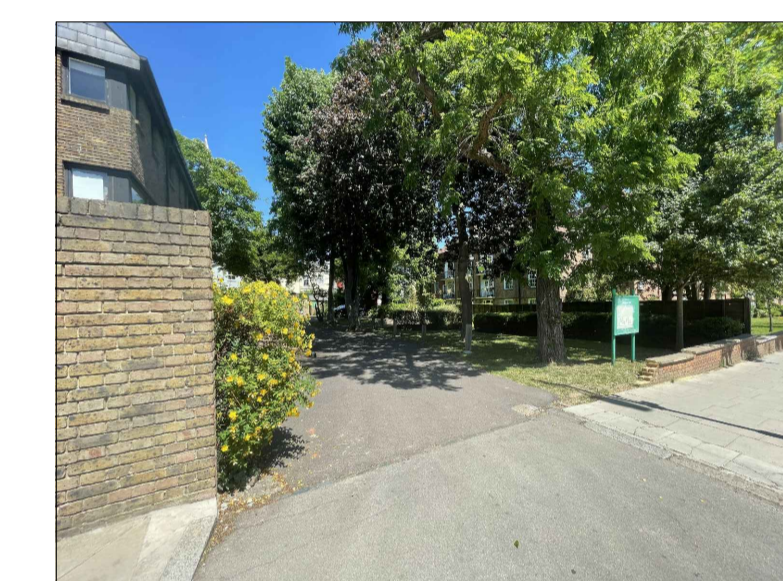

ENTRANCE 5

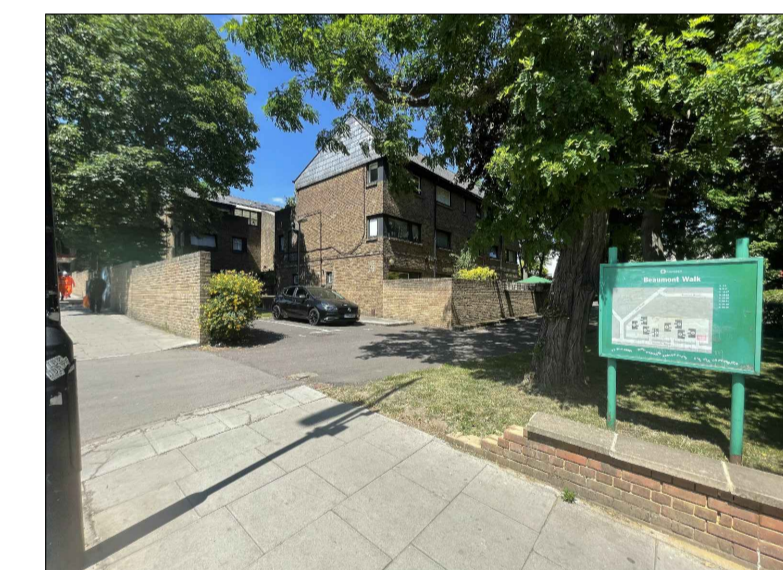

ENTRANCE 5

**Whymark & Moulton**  
Chartered Surveyors &  
Building Engineers  
14 Cornard Road, Sudbury,  
Suffolk. CO10 2XA  
Tel: 01787 371371 Fax: 01787 319966


Project  
**PROPOSED FENCING  
TO ADELAIDE ROAD  
BEAUMONT WALK  
CAMDEN NW3**

As Existing & Location Plan


Scale: 1:200, 1:1250 Date: April 2023

Drawing No: 22/049-01


Amendments

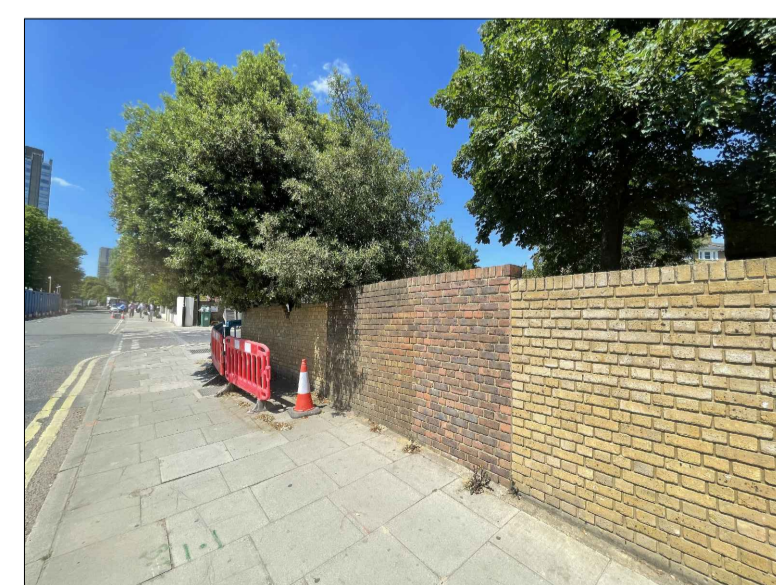


ENTRANCE 1

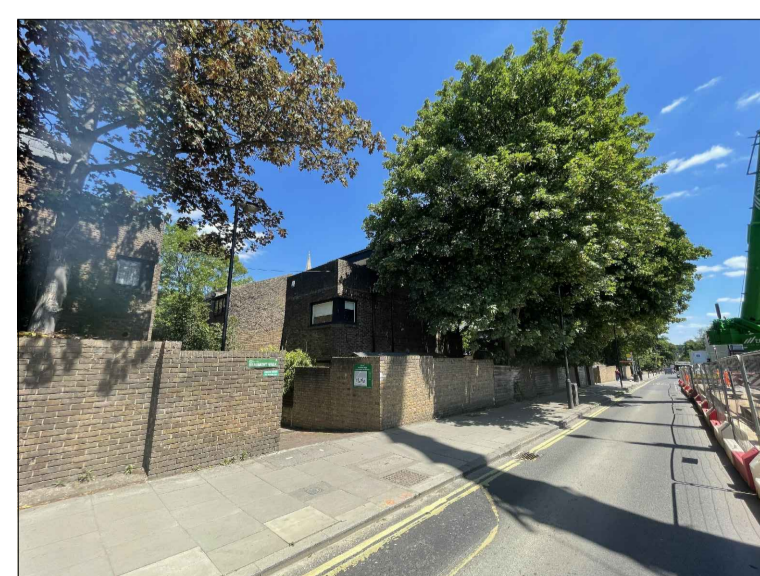

ENTRANCE 2

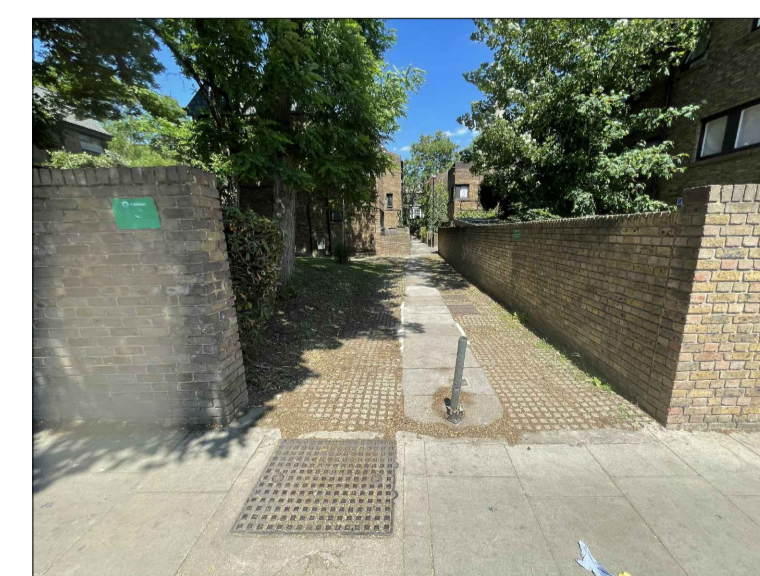

ENTRANCE 3

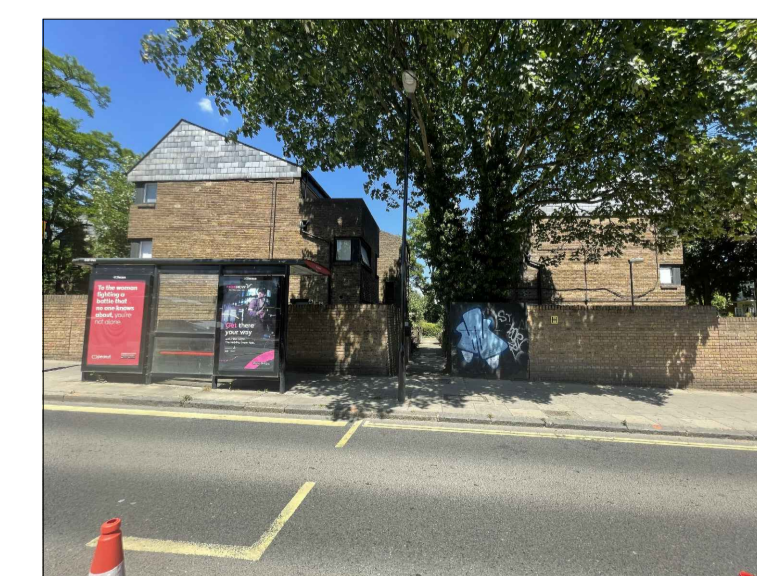

ENTRANCE 4