


PLEASE NOTE: ALL NEIGHBOURING WINDOWS ARE NOT SURVEYED BUT ARE ASSUMPTIONS BASED ON PHOTOGRAPHS

- Existing retained
- Existing to be removed
- Proposed



**01** Proposed Front Elevation (No change)  
1:100 @ A3

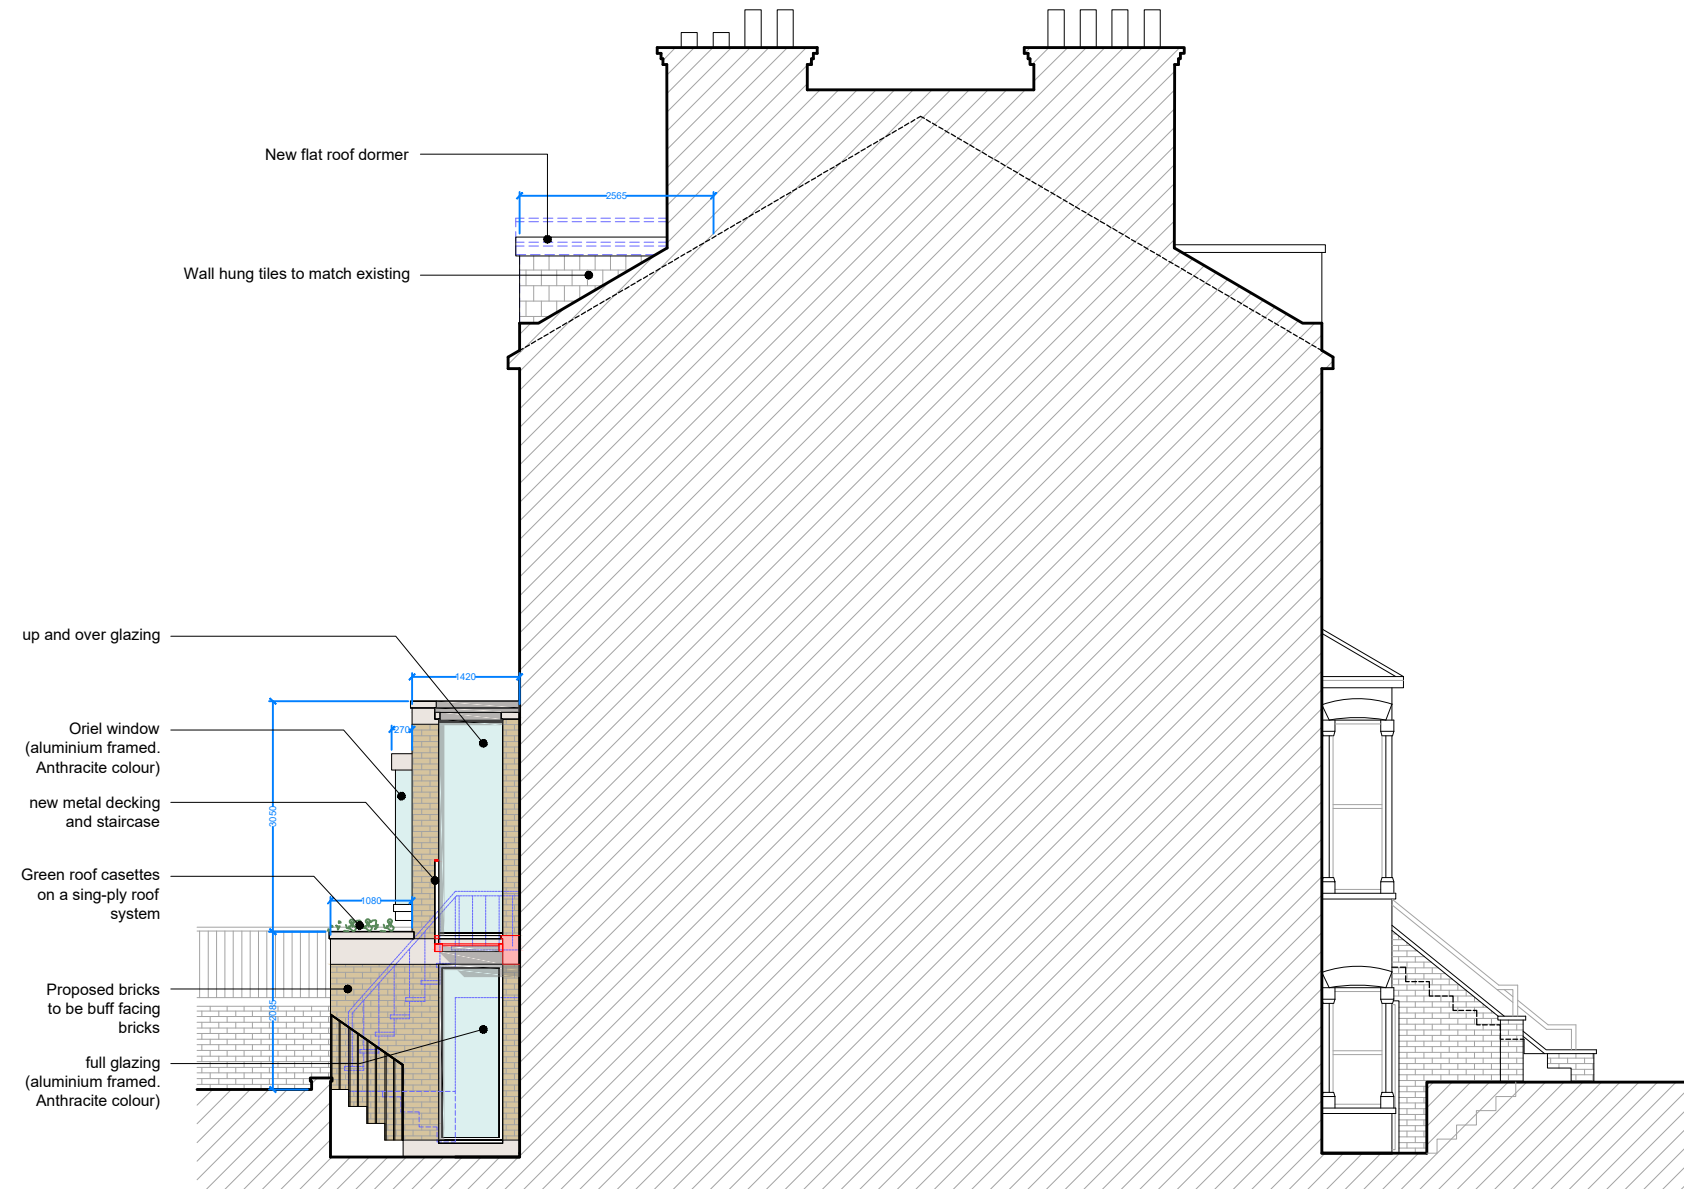

**02** Proposed Side Elevation  
1:100 @ A3



**50° North**

50° North Architects  
The Hut, 187 Kew Road  
Richmond, Surrey TW9 2AZ

info@50degrees.co.uk  
020 8744 2337  
50degrees.co.uk

project north

notes

1. This drawing is for early-stage design and planning applications only, and therefore should NOT be used for construction.
2. The red line is to identify the property only, and is based on Ordnance Survey data only. It is not intended to identify physical or ownership boundaries.
3. Any dimensions shown are indicative only, and are subject to change at technical drawing stage.
4. Do not scale off this drawing.

key plan  
not to scale



revisions

REV	DATE	DRAWN BY	APPR. BY	NOTES
-	25.04.24	OG	LB	first issue
A	21.05.24	OG	LB	revised issue for sign off
B	24.06.24	OG	LB	revised following CO comments

client:

**RAJEEV & ABHA GULATI**

project:

**7 BURGHEY ROAD  
KENTISH TOWN, NW5 1UD**

status:

**PLANNING**

revision:

**B**

title:

**PROPOSED ELEVATIONS**

drawn by:

**OG**

approved by:

**LB/TB**

date:

**25.04.24**

job no:

**2733**

scale:

**1:100@A3**

drawing no:

**052\_B**