




Adjacent Neighbour

Neighbour


Existing Front Elevation
1 : 50

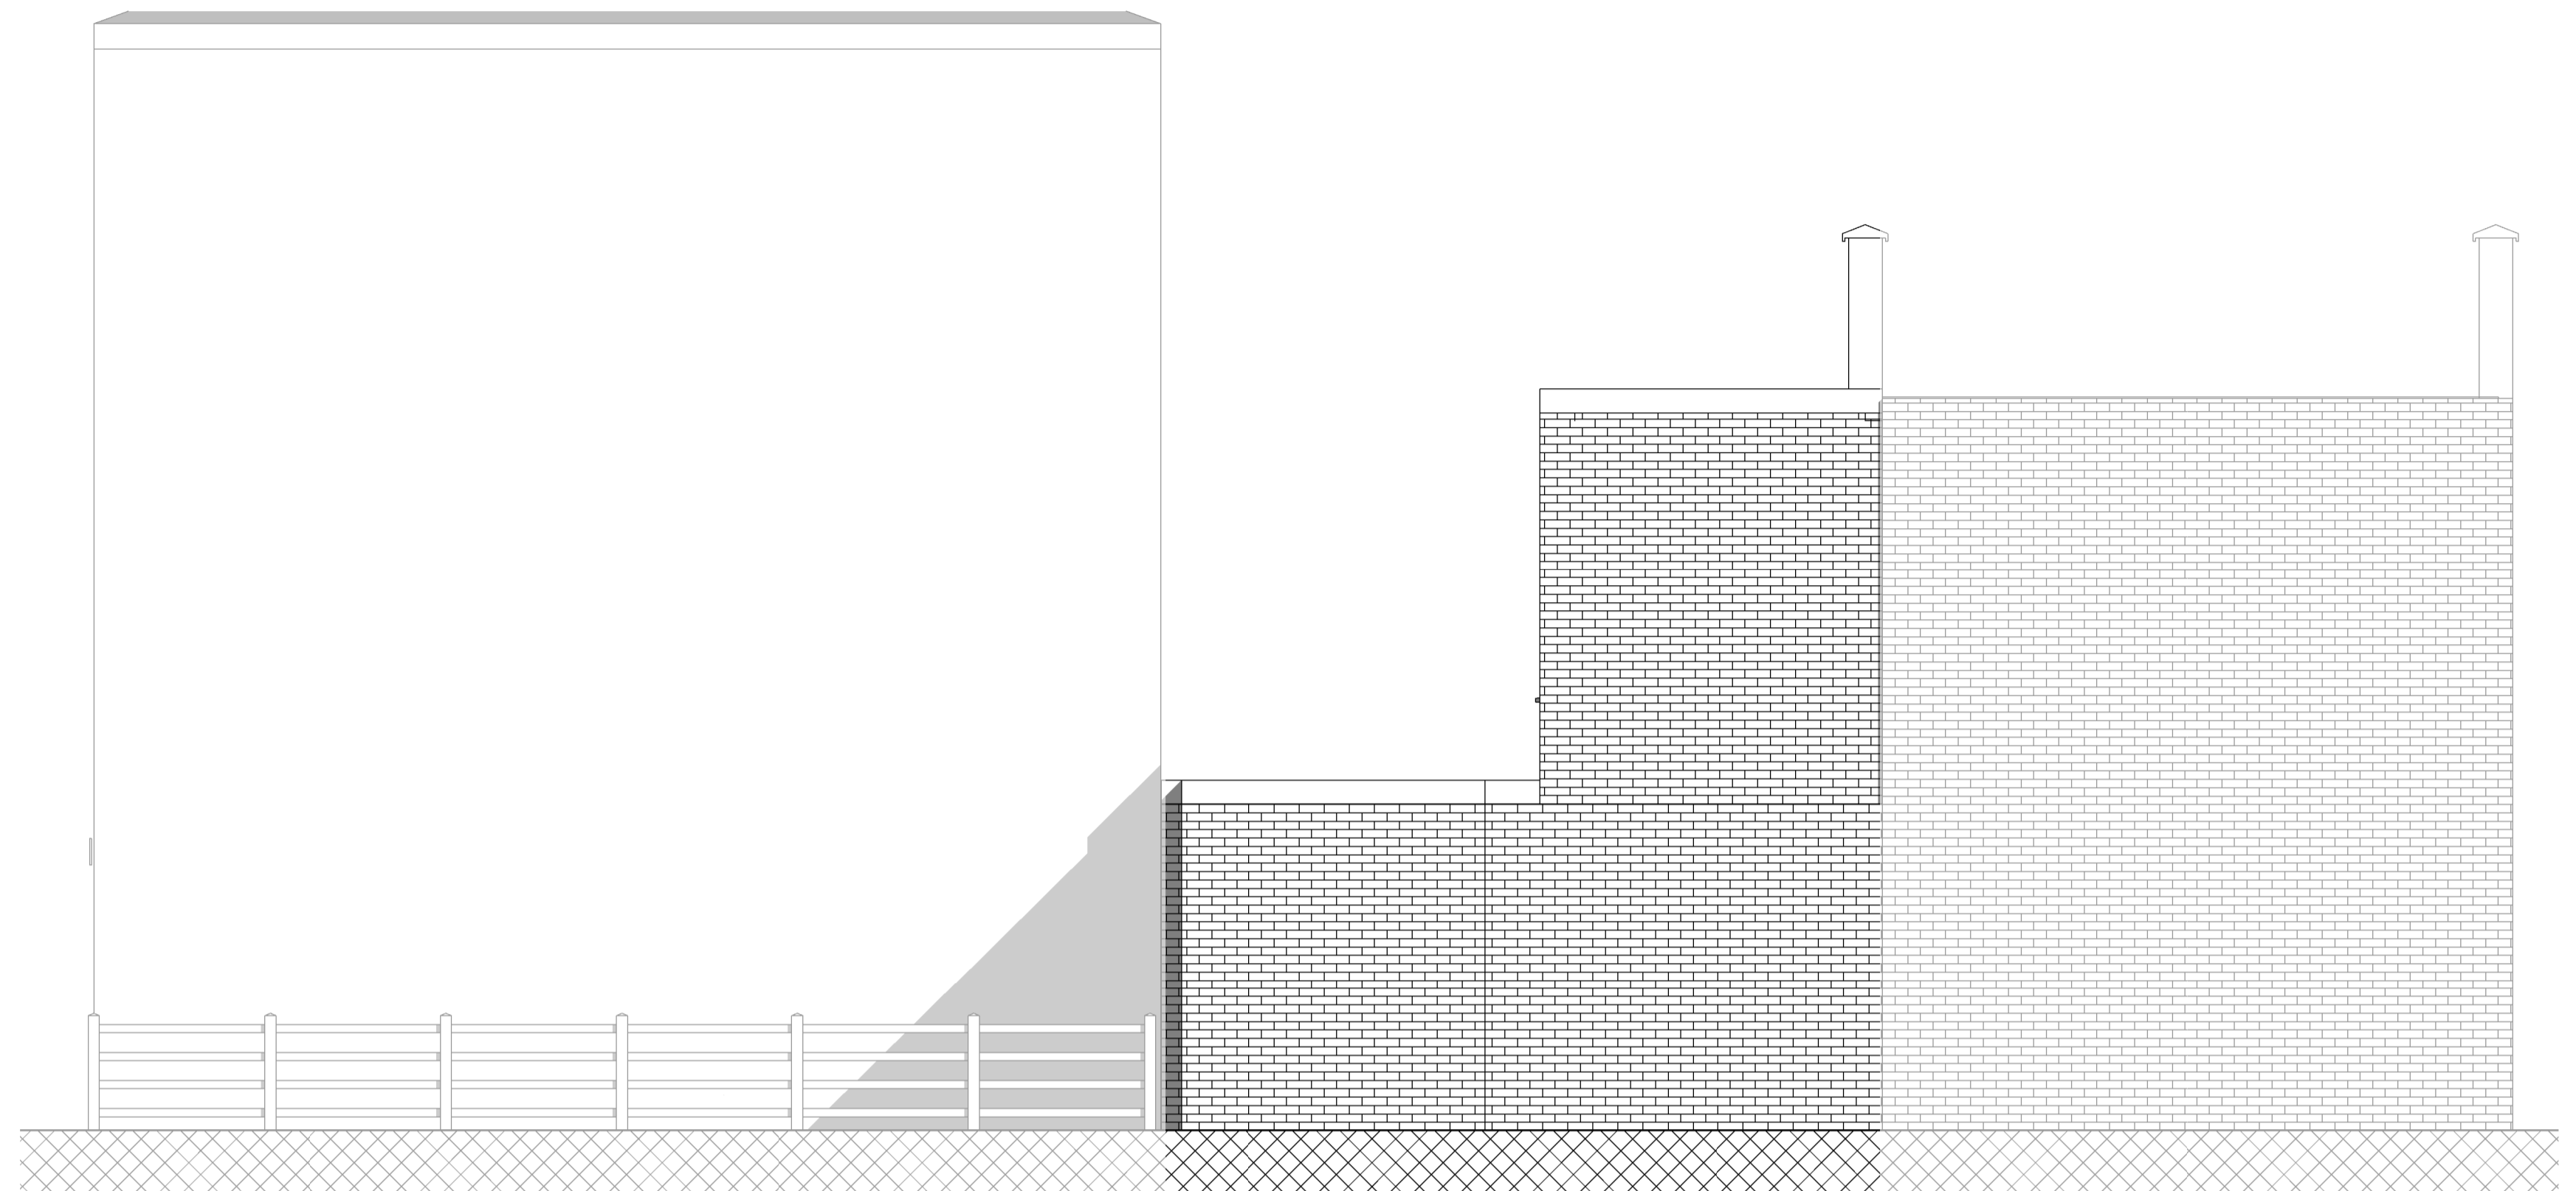

Neighbour

Adjacent Neighbour

Existing Rear Elevation
1 : 50

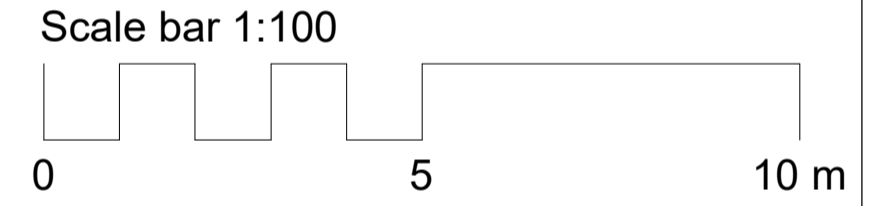

PRELIMINARY

Rev	Description	Issued	Dwn	Chk

Client
AK Assets Abdul Kayum
Project
7 Mansfield Road NW3 2JD


Drawing
Existing Elevations

Scale: As indicated @ A1 | Date: JUN' 2024 | AI | US




RESI | PLAN

Resi-Plan
London, 128 City Road, EC1V 2NX
Email: admin@resi-plan.co.uk
Tel:

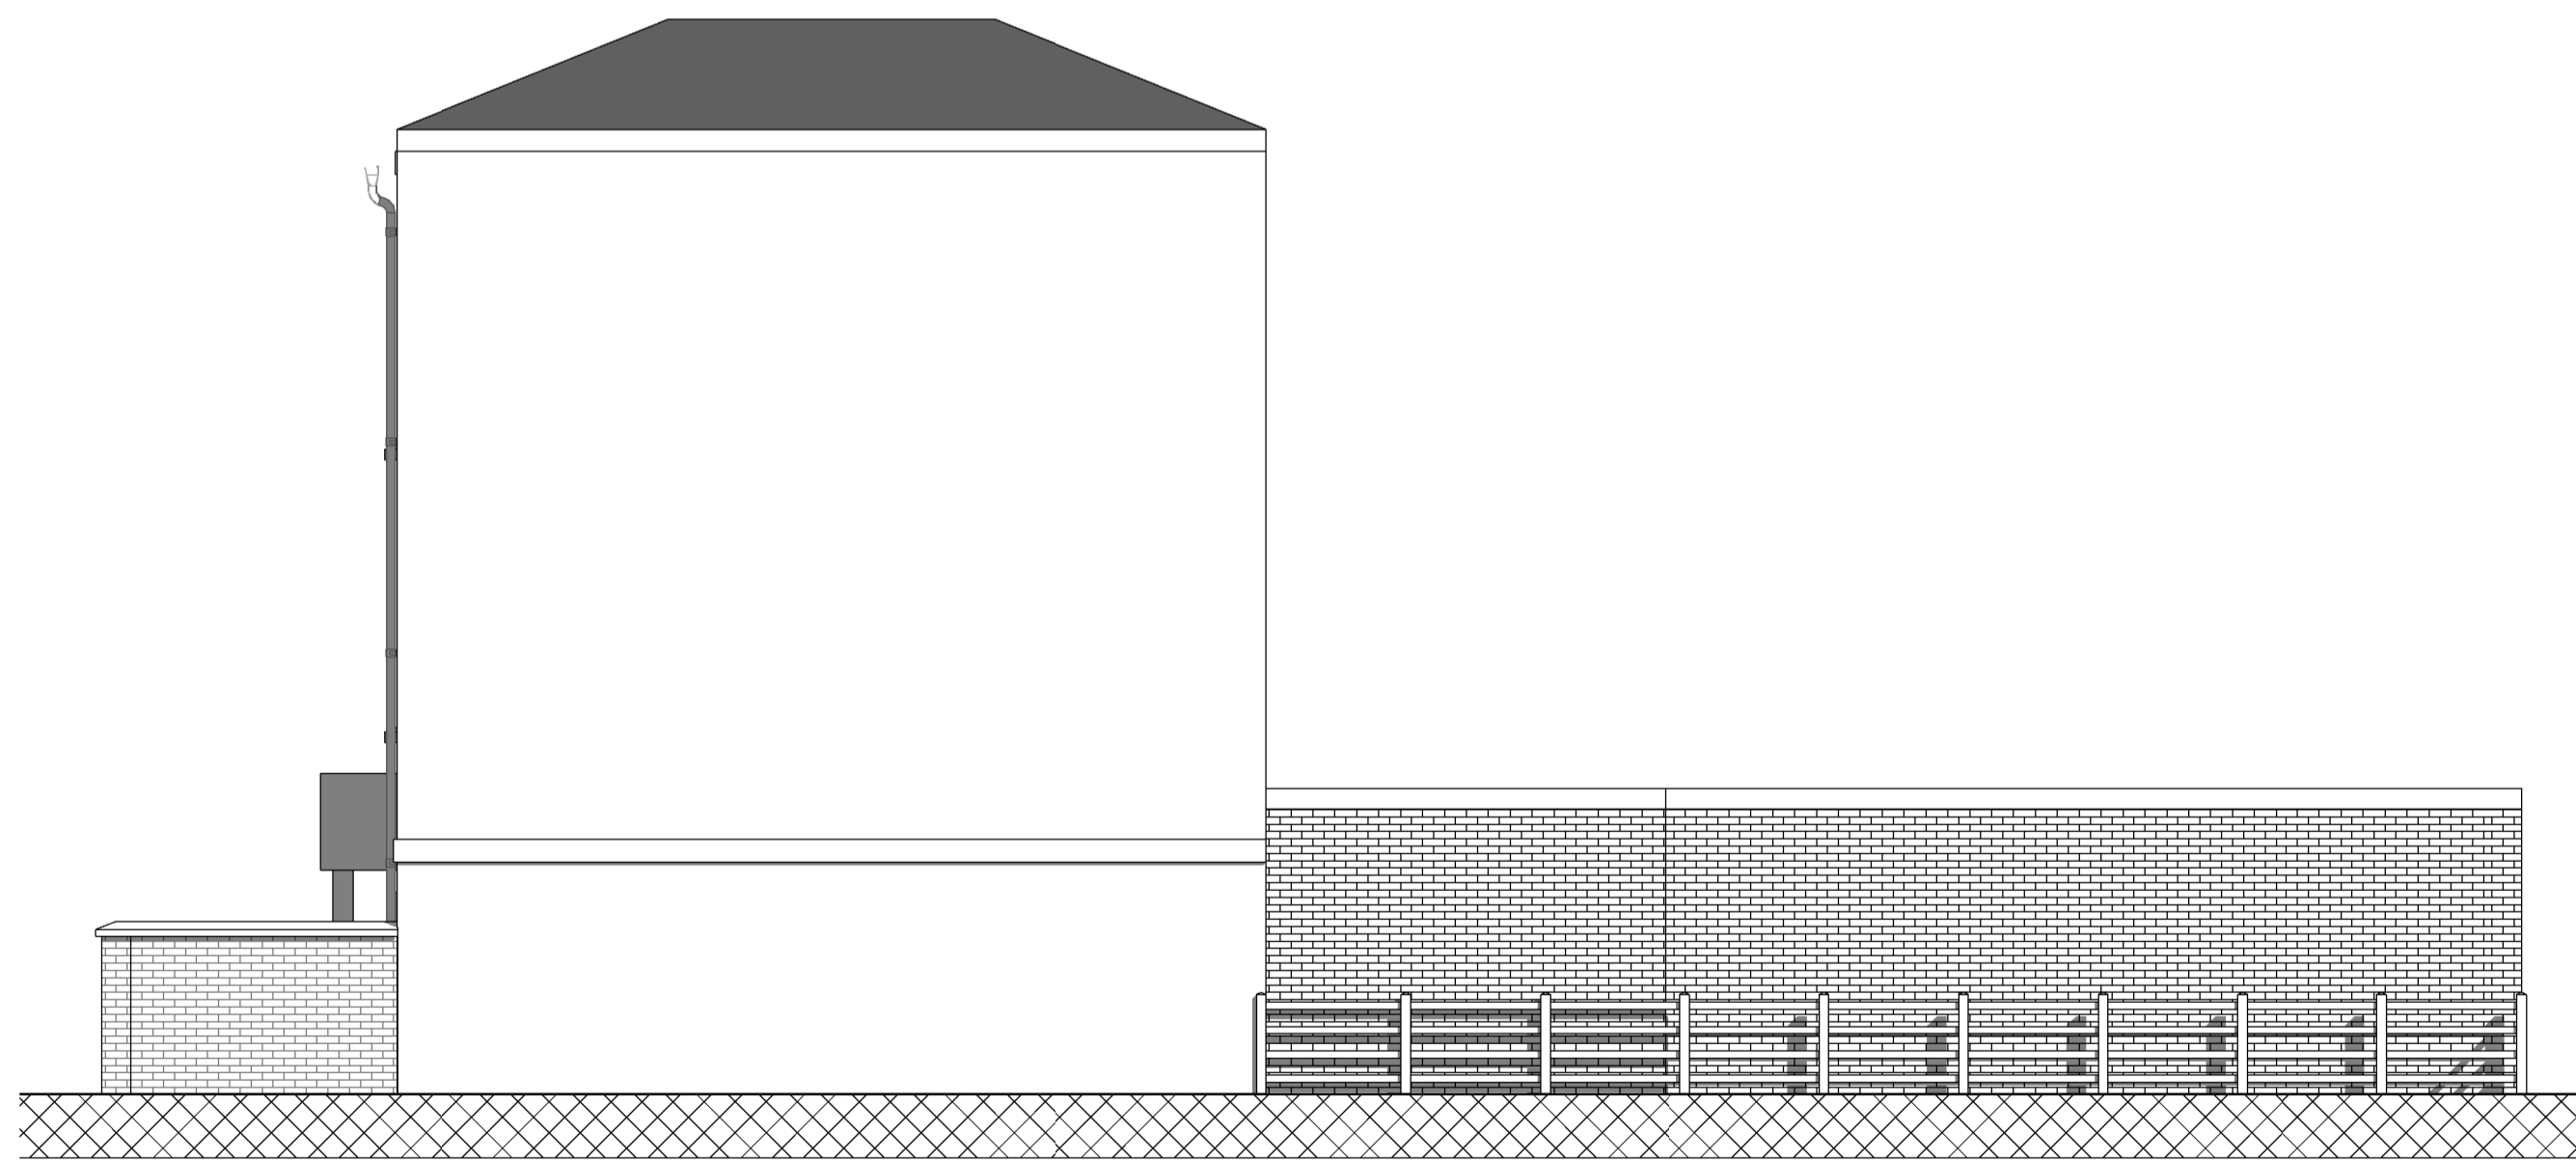

Existing Side Elevation 1
1 : 75

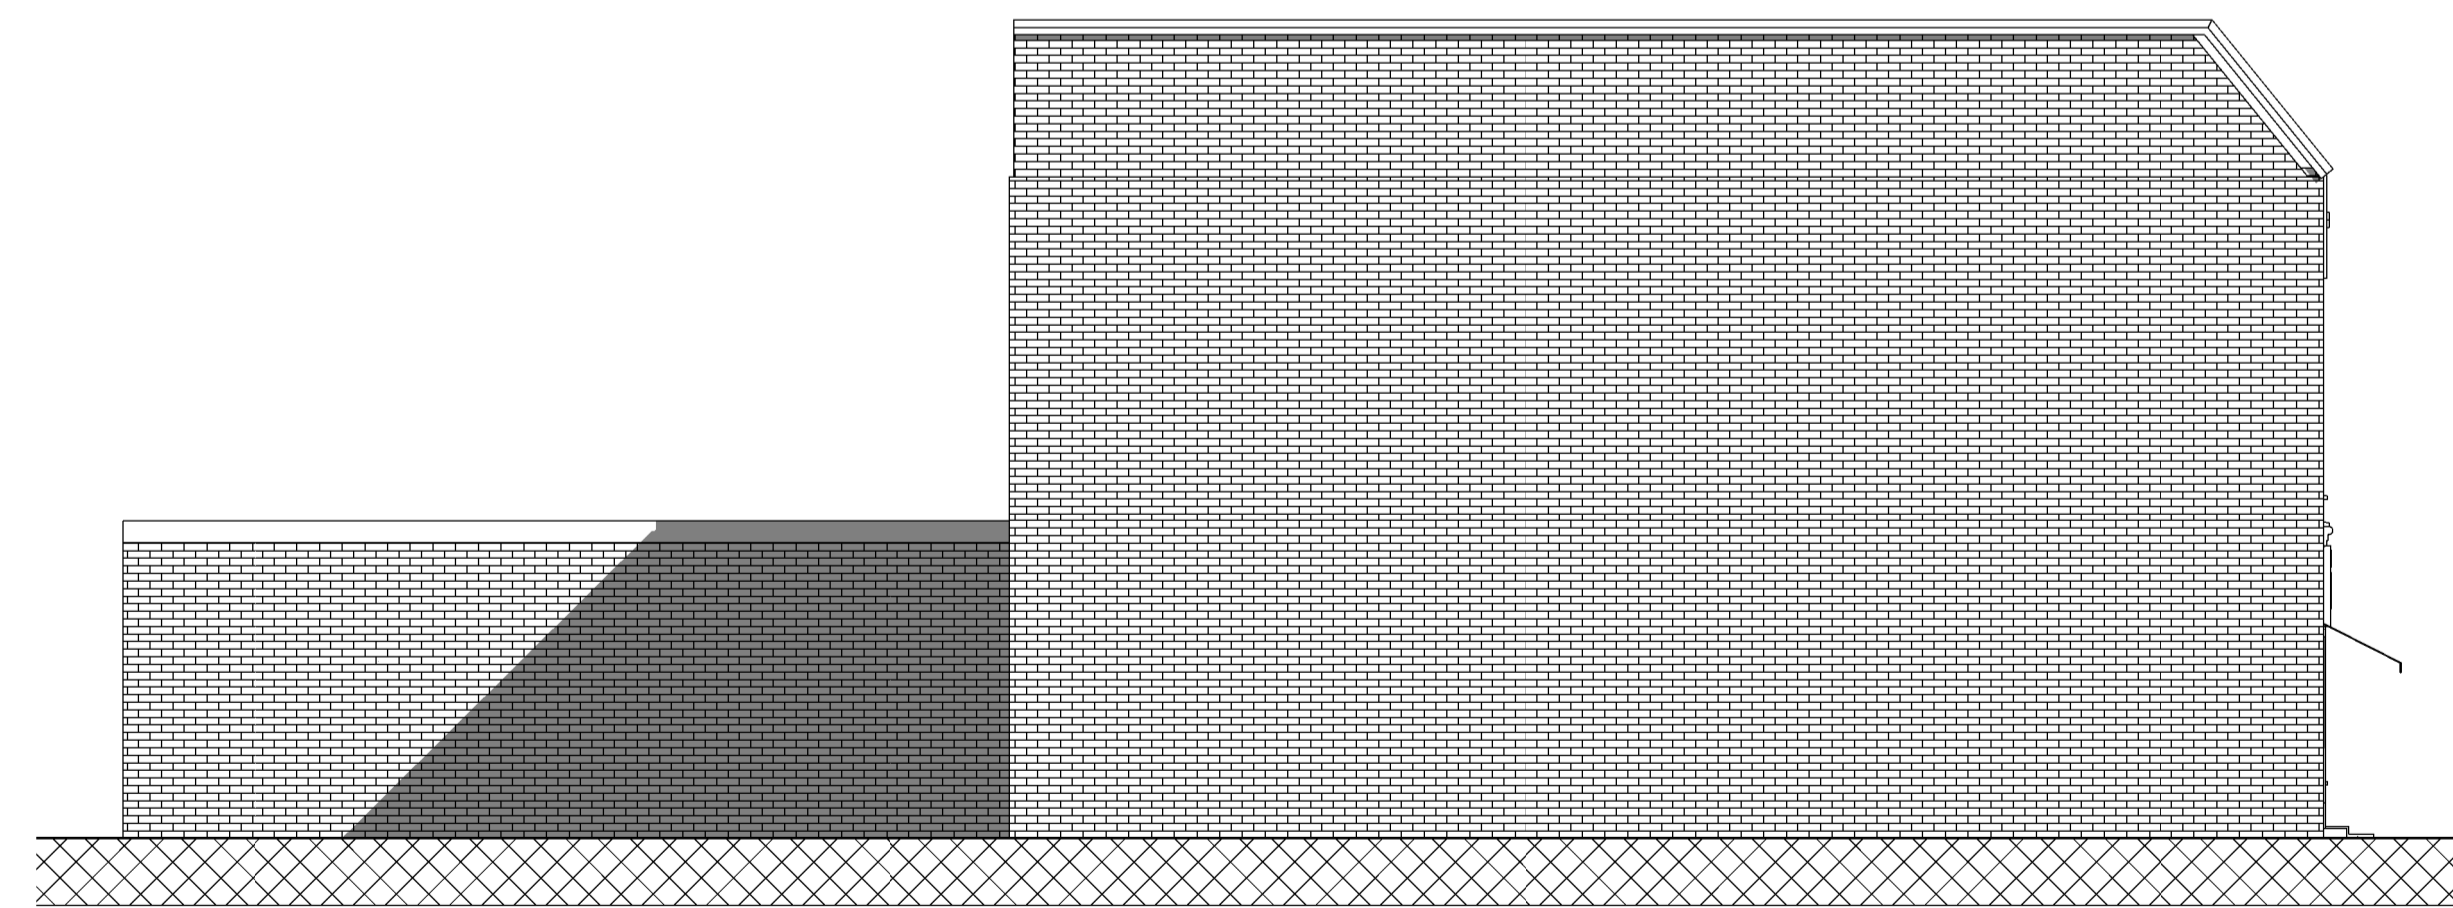

Existing Side Elevation 2
1 : 75

V0003	03	03	Rev. No.
-------	----	----	----------