



GROUND FLOOR PLAN - EXISTING LAYOUT
(SCALE 1:100)

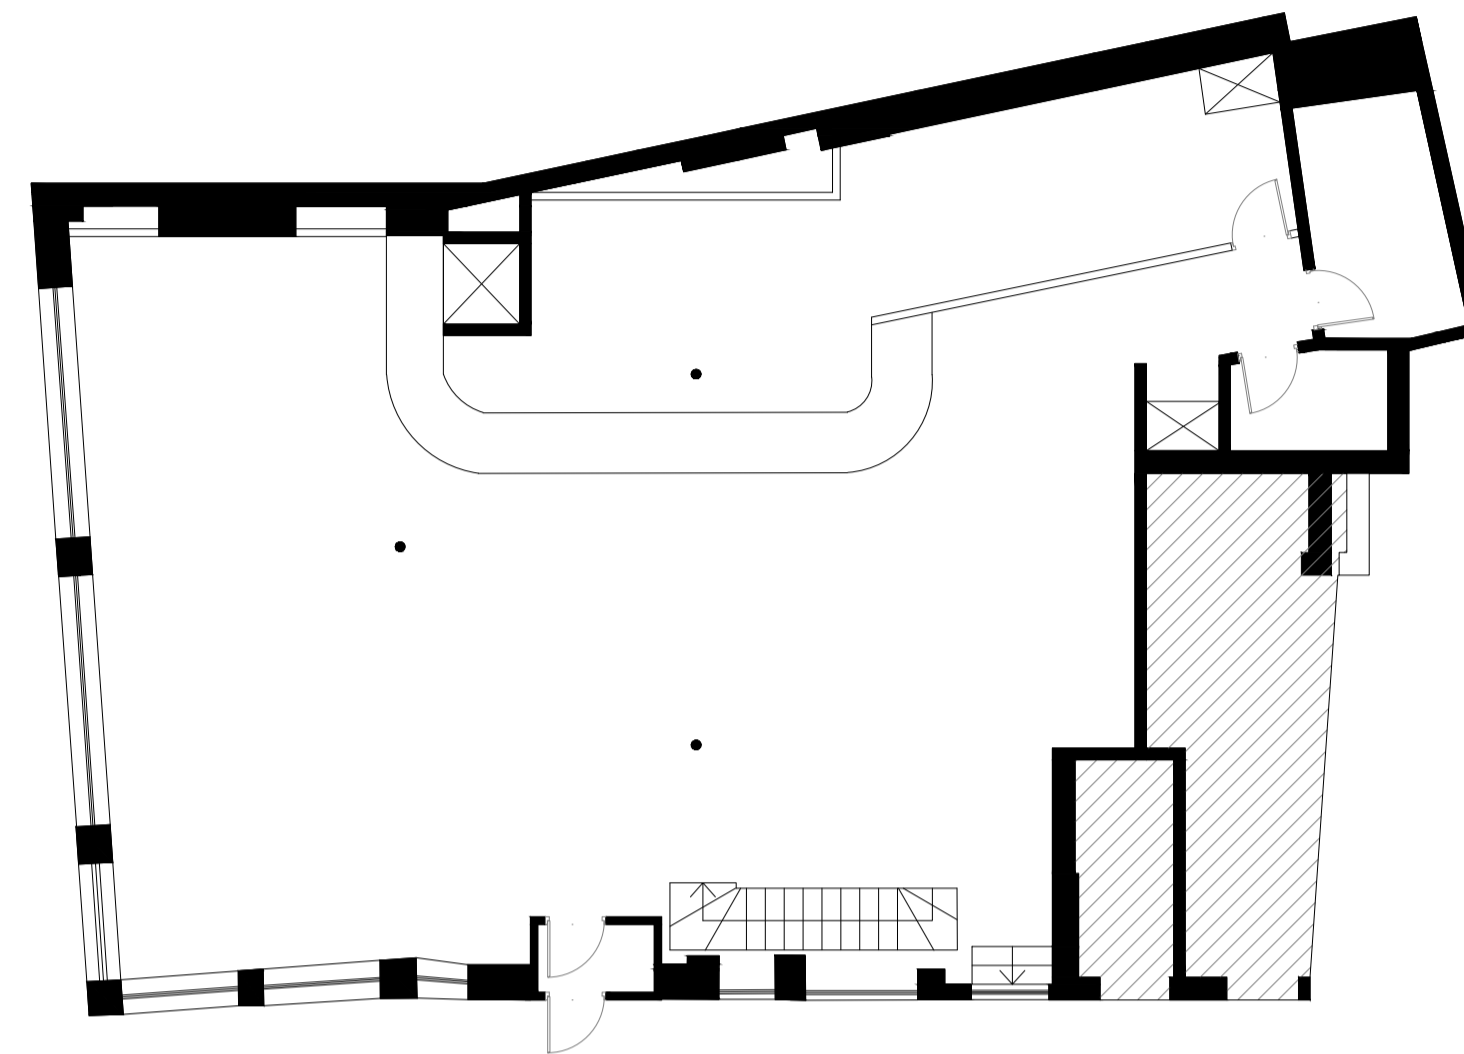

GROUND FLOOR PLAN - PROPOSED LAYOUT
(SCALE 1:100)

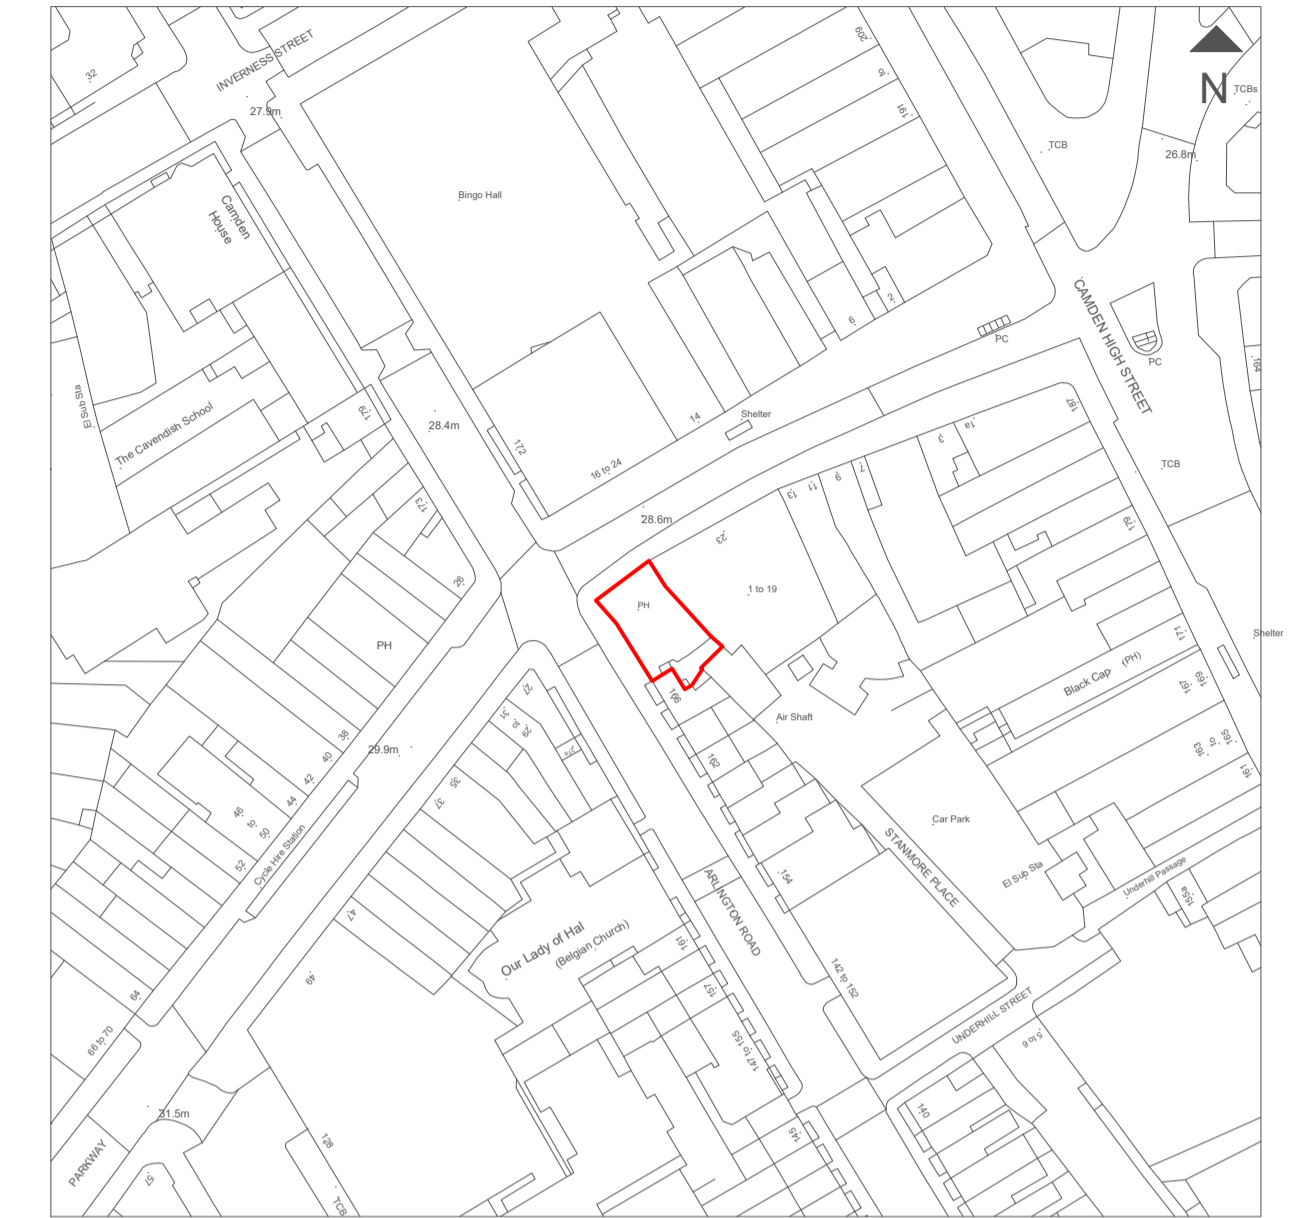

LOCATION PLAN
(SCALE 1:1250)



EXISTING ELEVATION - FRONT
(SCALE 1:100)



EXISTING ELEVATION - SIDE I
(SCALE 1:100)



PROPOSED ELEVATION - FRONT
(SCALE 1:100)



PROPOSED ELEVATION - SIDE I
(SCALE 1:100)

NOT APPROVED FOR CONSTRUCTION

All measurements to be checked on site and not scaled from this drawing.
 Any discrepancies to be reported to The White House Design LTD.
 Party wall (etc) act 1997 to be agreed with adjoining neighbours prior to commencing.
 All works to the satisfaction of local authority inspector.
 No deviation from these drawing what so ever,
 unless agreed in writing with The White House Design LTD.

DESCRIPTION
 PLANS & ELEVATIONS FOR ADVERTISEMENT APPLICATION

THE WHITE HOUSE DESIGN LTD
 ARCHITECTURAL CONSULTANTS
 & STRUCTURAL ENGINEERS
 7 PROGRESS BUSINESS CENTRE
 WHITTLE PARKWAY SLOUGH BERKSHIRE SL1 6DQ
 TEL: 01628 660 444

SITE ADDRESS:
 25 PARKWAY
 LONDON
 NW1 7PG

REVISIONS	1	01.07.24	SIGNAGE AMENDMENTS

DATE: 03-05-2024 DRAWN BY: KKC
 SCALE: 1:100, 1:1250 @ A1 CHECKED BY:
 DRAWING TITLE: PLANNING DRAWING NUMBER: KKC/25/2024/A1