


NOTES:
 Copyright: the copyright of this drawing is vested in Studio BAM! It shall not be used without permission by anyone for any purpose. Do not scale drawings - use figured dimensions only. All dimensions to be verified and checked on site. Read the drawing in conjunction with all related drawings and specifications. Notify architect immediately of any discrepancy found therein.

DRAWING NOTES:

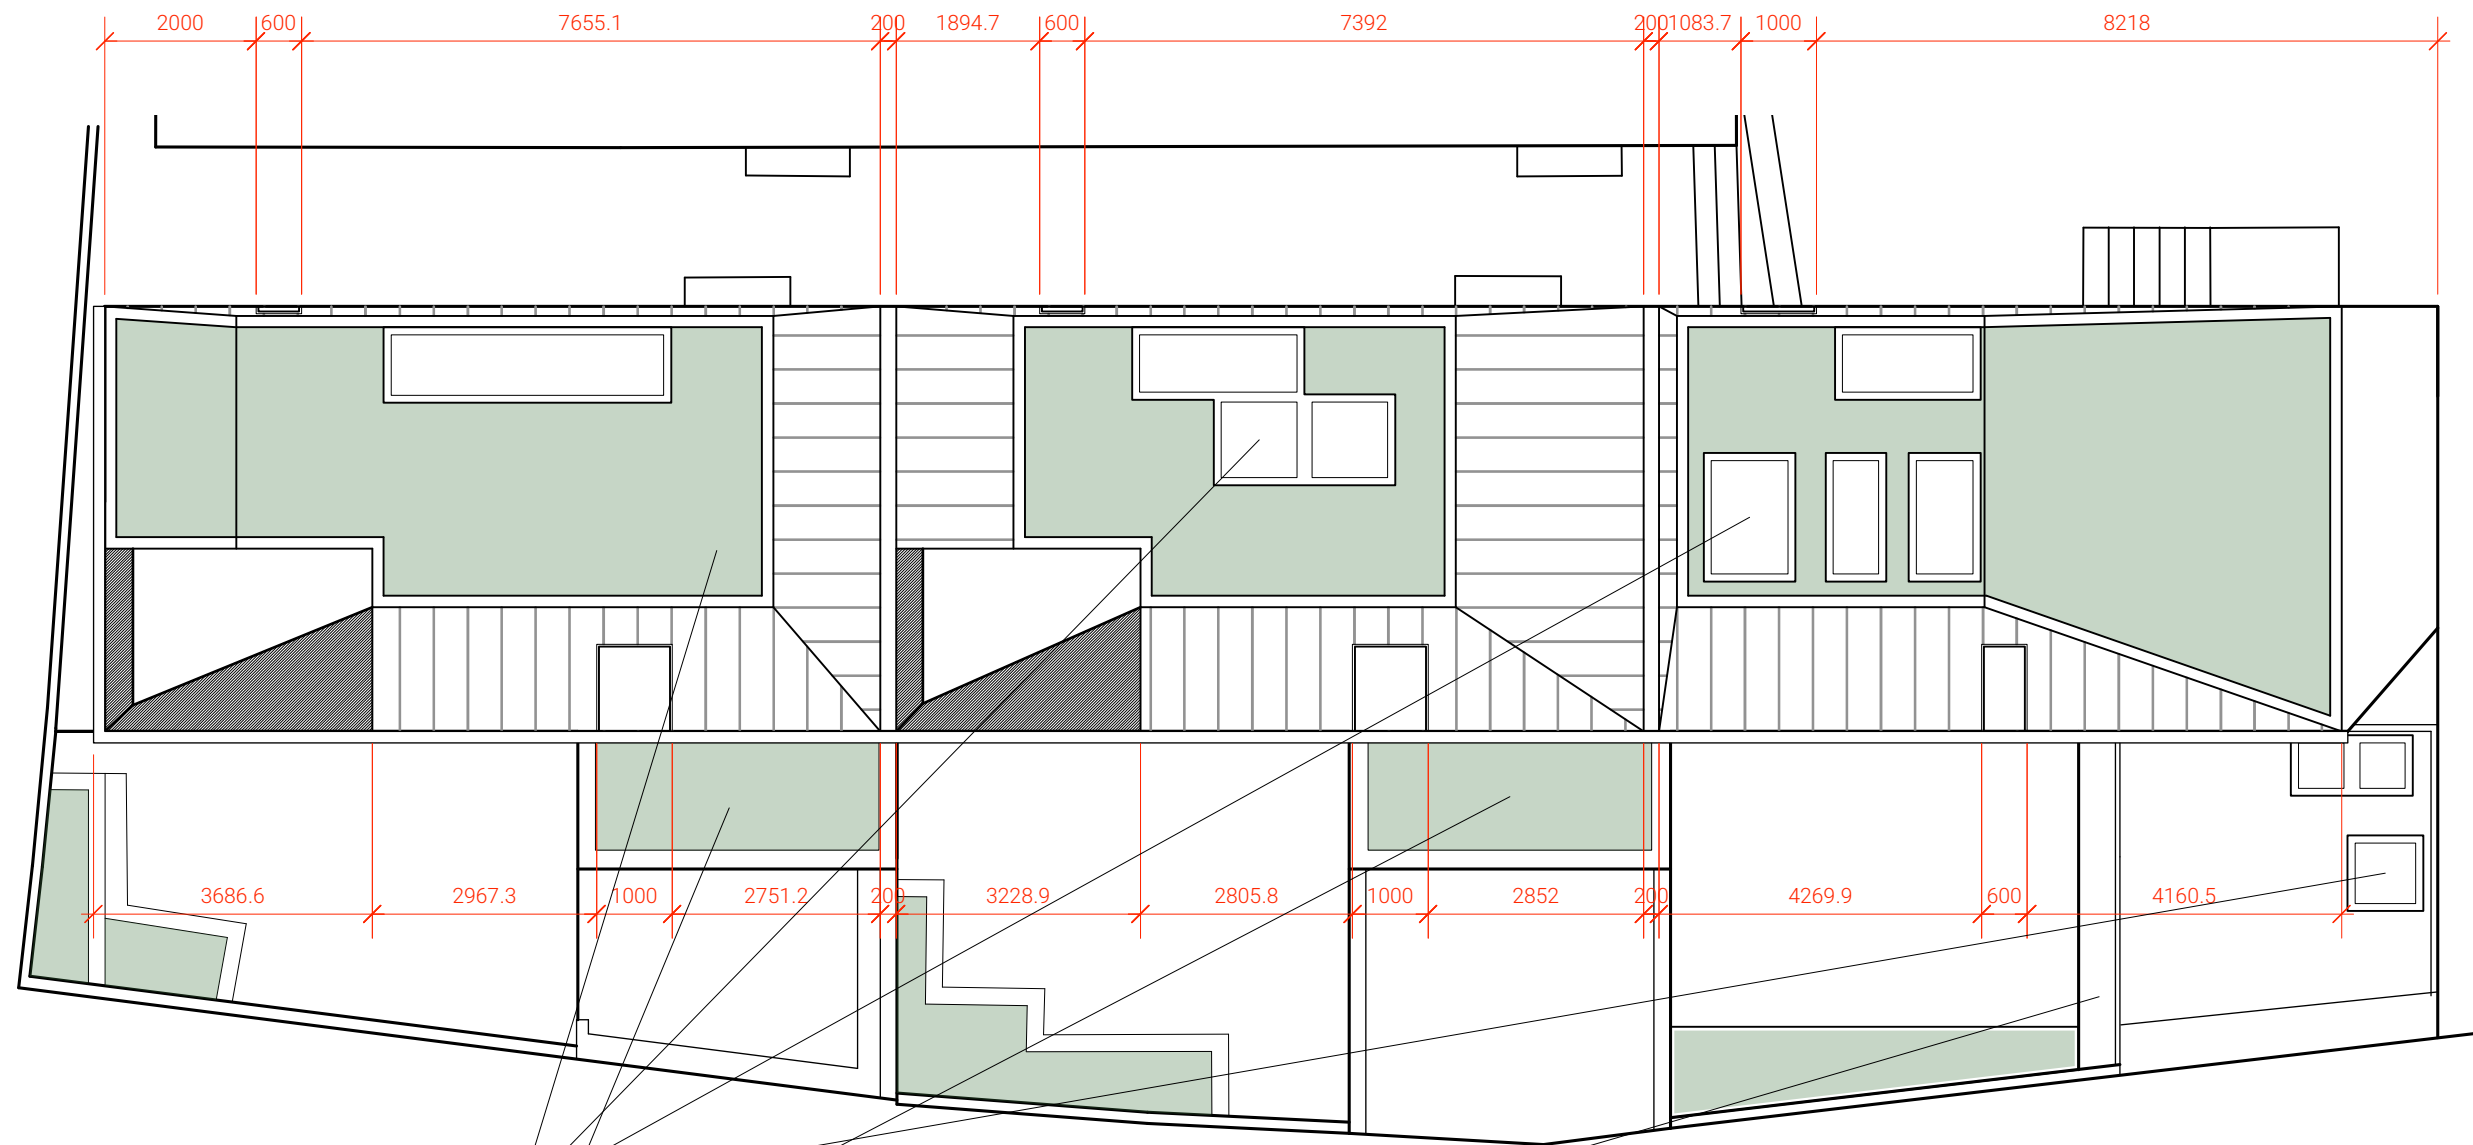


Rooflight sizes and positions amended

Green roof to existing flat roofs

Opening to courtyard garden amended with small extension (not notifiable under Permitted Development)

1

Roof Plan Proposed - Non-Material amendment application
 Scale: 1:100

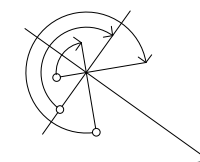

Studio BAM!
 43 Stuart Road
 London
 SE15 3BE
 www.studio-BAM.com
 info@studio-BAM.com

| | | |
|---------|------------------------------------------------|---------------------------|
| A | 15/5/24 | Rooflight to 3 EM amended |
| REV | DATE | DESCRIPTION |
| CLIENT | Erskine Mews residents | PROJECT NO. 203 |
| PROJECT | Extension/improvements to; | SCALE 1:50 @ A3 |
| ADDRESS | 1, 2 + 3 Erskine Mews | POSTCODE NW3 3AP |
| STATUS | DETAILED DESIGN | |
| DRAWING | ROOF PLAN PROPOSED - NO. 1, 2 + 3 ERSKINE MEWS | DRG NO. 000 |
| | REVISION | A |

BAM!