


0 2.5 3.5 4.5 5.5 6.5 7.5 8.5 9.5 M


NOTES  
 Copyright: the copyright of this drawing is vested in Studio BAM! It shall not be used without permission by anyone for any purpose. Do not scale drawings - use figured dimensions only. All dimensions to be verified and checked on site. Read the drawing in conjunction with all related drawings and specifications. Notify architect immediately of any discrepancy found therein.

DRAWING NOTES

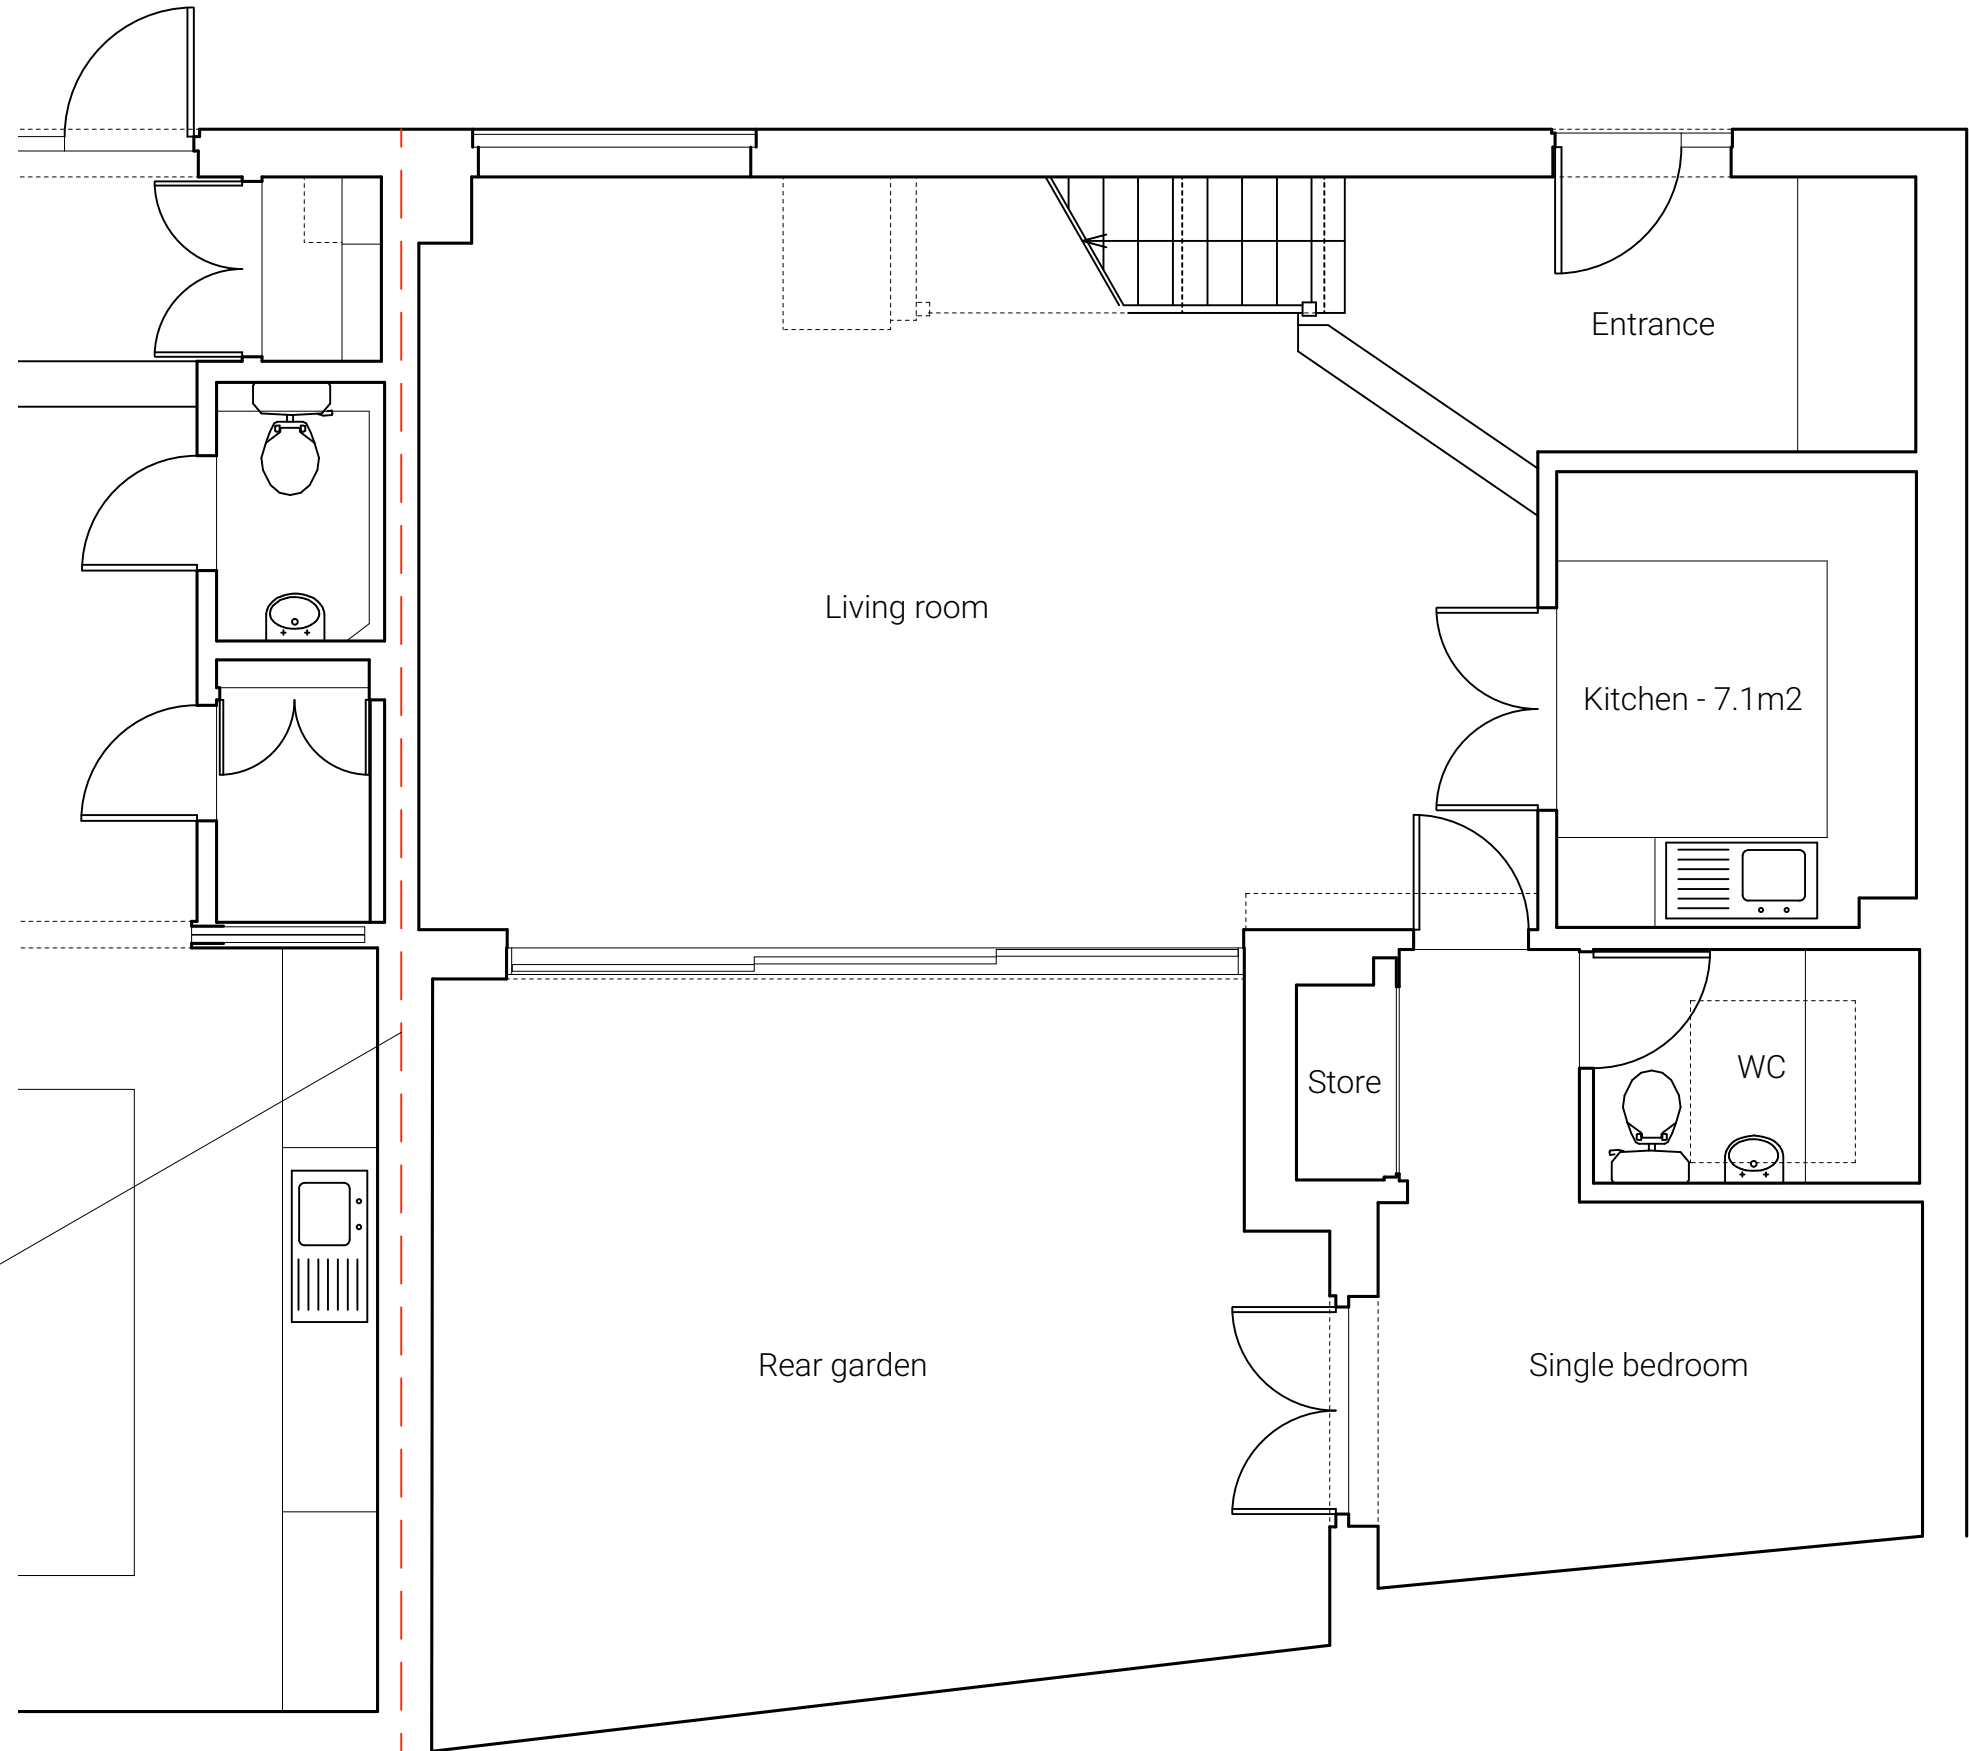

Site boundary shown dotted

1 Ground Floor Plan Existing  
 Scale: 1:50

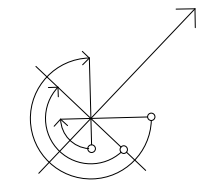

Studio BAM!  
 43 Stuart Road  
 London  
 SE15 3BE  
 www.studio-BAM.com  
 info@studio-BAM.com

REV	DATE	DESCRIPTION	PROJECT NO
A	1/7/24	Labelling amended	203
CLIENT	Erskine Mews residents		PROJECT NO
PROJECT	Extension/improvements to;		SCALE 1:50 @ A3
ADDRESS	1, 2 + 3 Erskine Mews		POSTCODE NW3 3AP
STATUS	DETAILED DESIGN		
DRAWING	GROUND FLOOR PLAN EXISTING - NO. 1 ERSKINE MEWS	DRG NO	150
REVISION	A		

**BAM!**