



Adjoining Property
33 Ryland Road

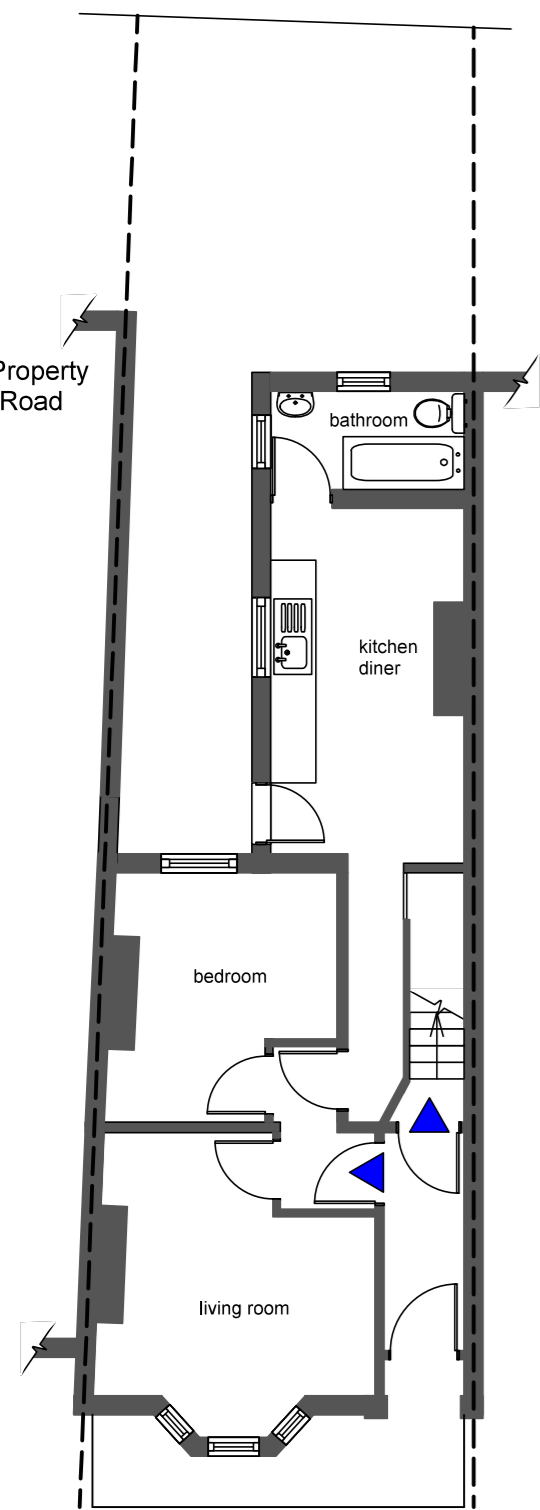

GROUND FLOOR


GROUND FLOOR ONE BEDROOM FLAT

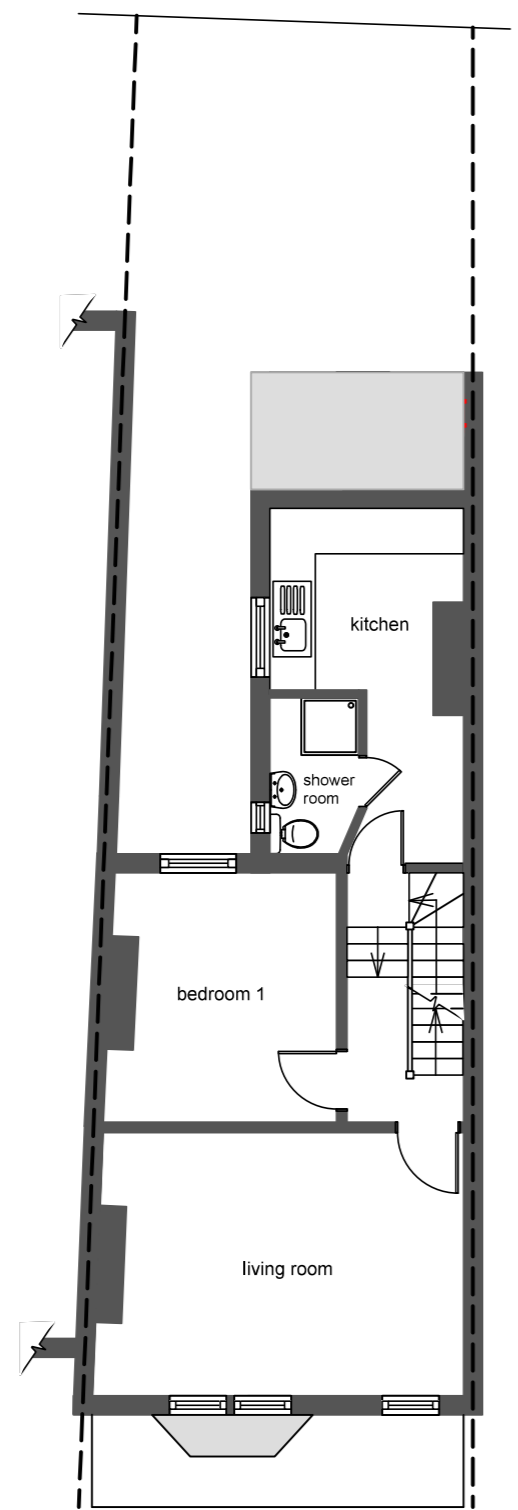

FIRST FLOOR

SECOND FLOOR


FIRST AND SECOND FLOOR TWO BEDROOM MAISONETTE

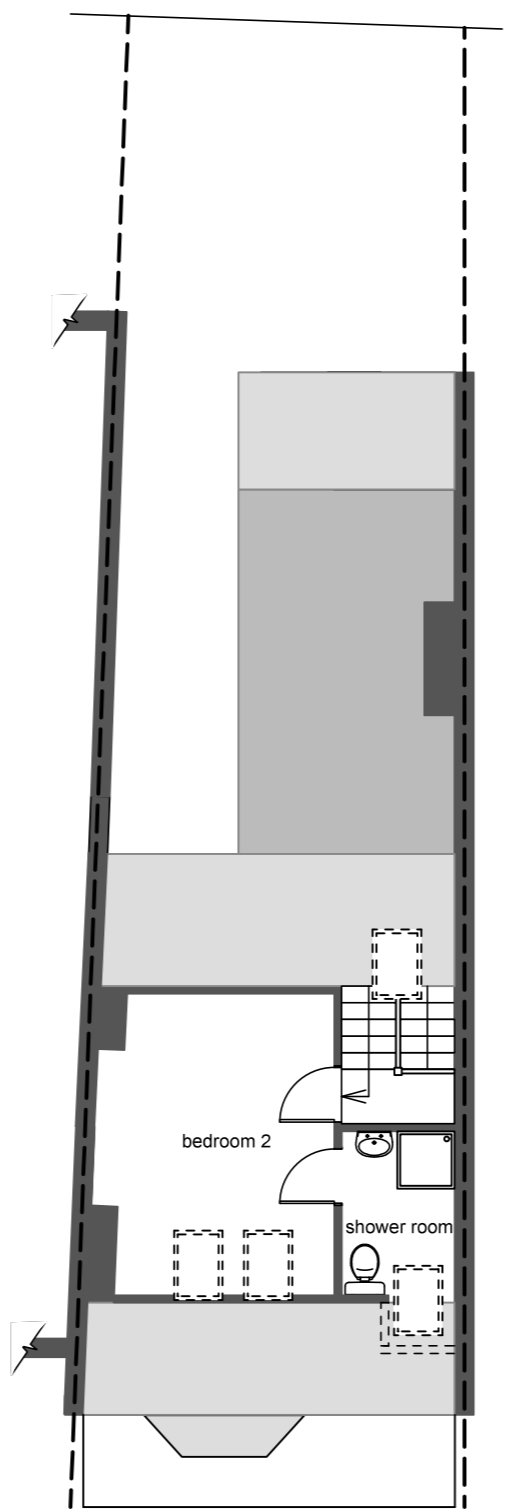


SECOND FLOOR

THREE BEDROOM HOUSE WITH EXTENDED GROUND FLOOR KITCHEN / DINING ROOM


Adjoining Property
33 Ryland Road

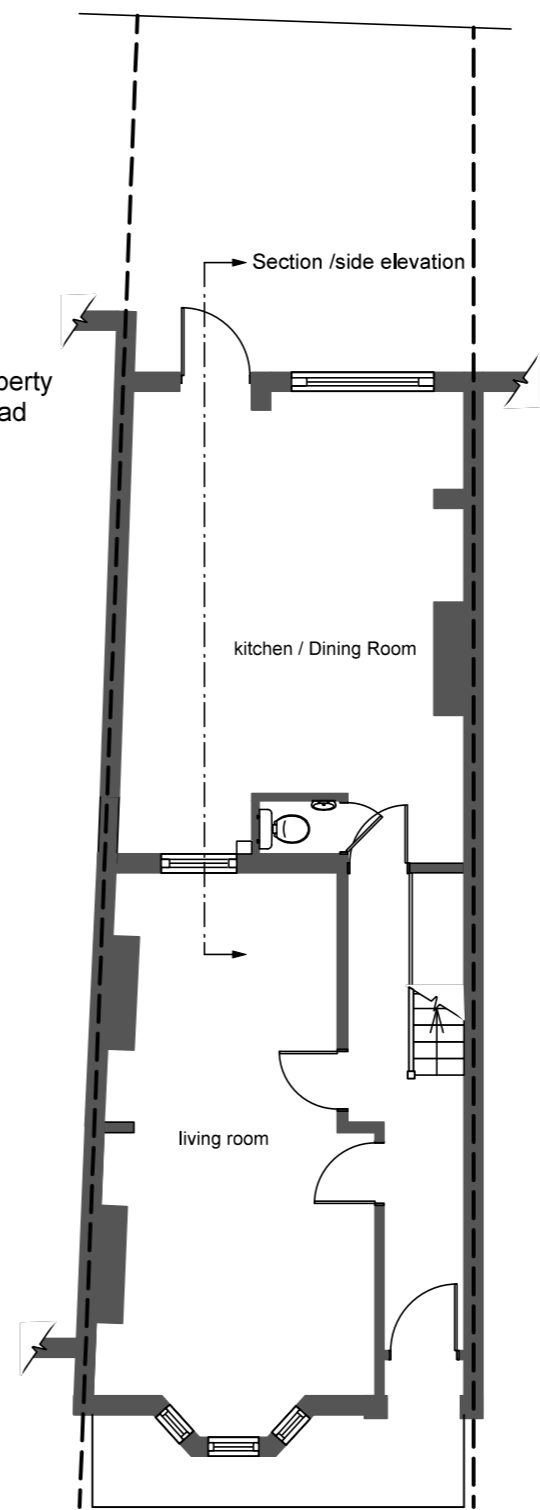

GROUND FLOOR

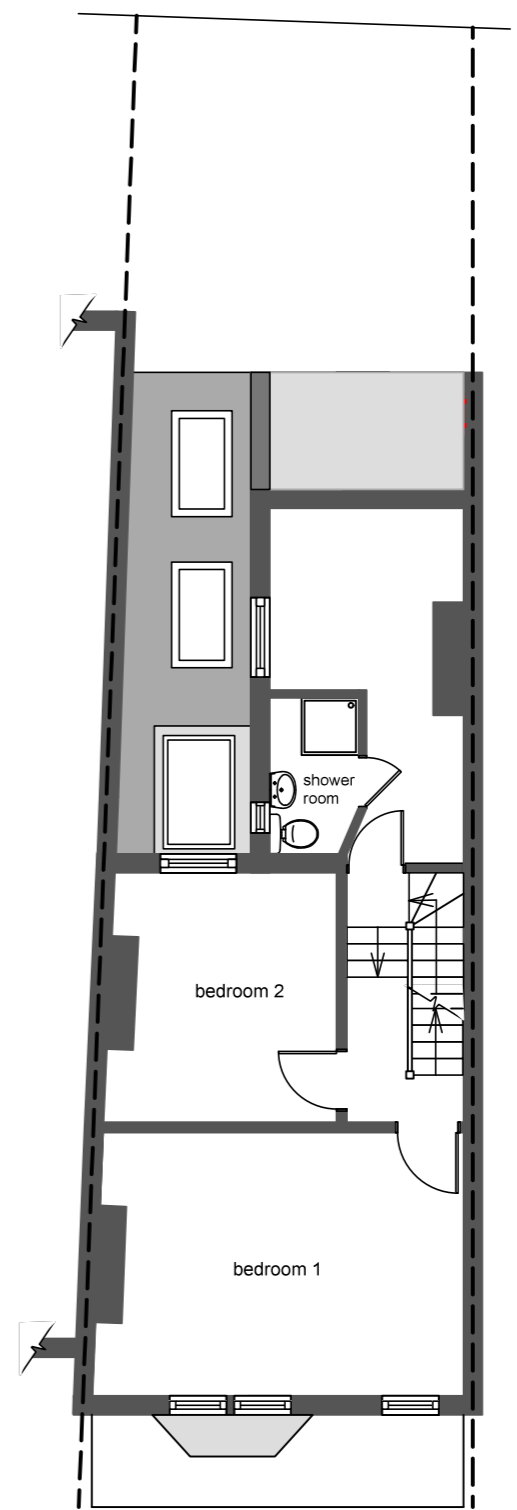


FIRST FLOOR

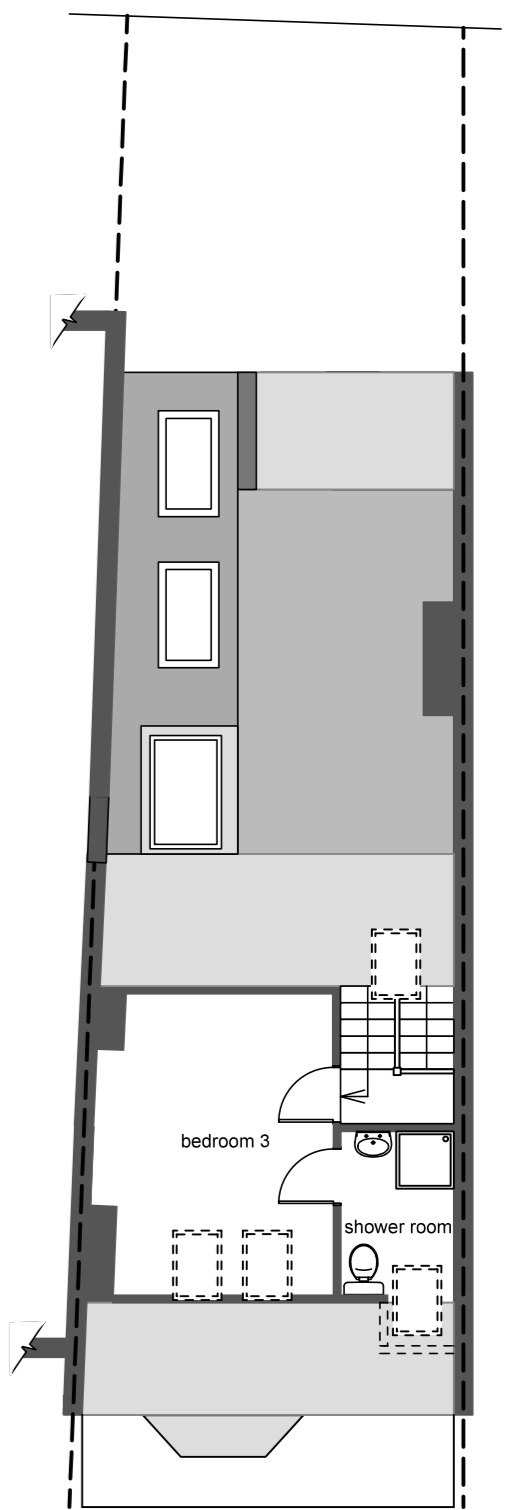

SECOND FLOOR


PLANS AS PROPOSED

PLANS AS EXISTING

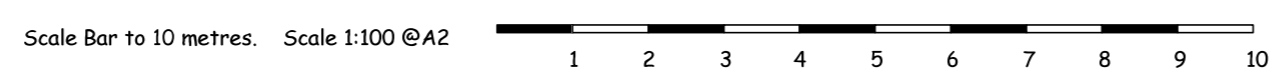


Project Title:	DECONVERSION and INFILL EXTENSION	
Project Address:	32 RYLAND ROAD LONDON NW5 3EH	

Dwg Title	EXISTING & PROPOSED PLANS	
Scale @ A2	1:100	
Date	JUNE 2024	
Drwg No.	32RYL/001	Rev:

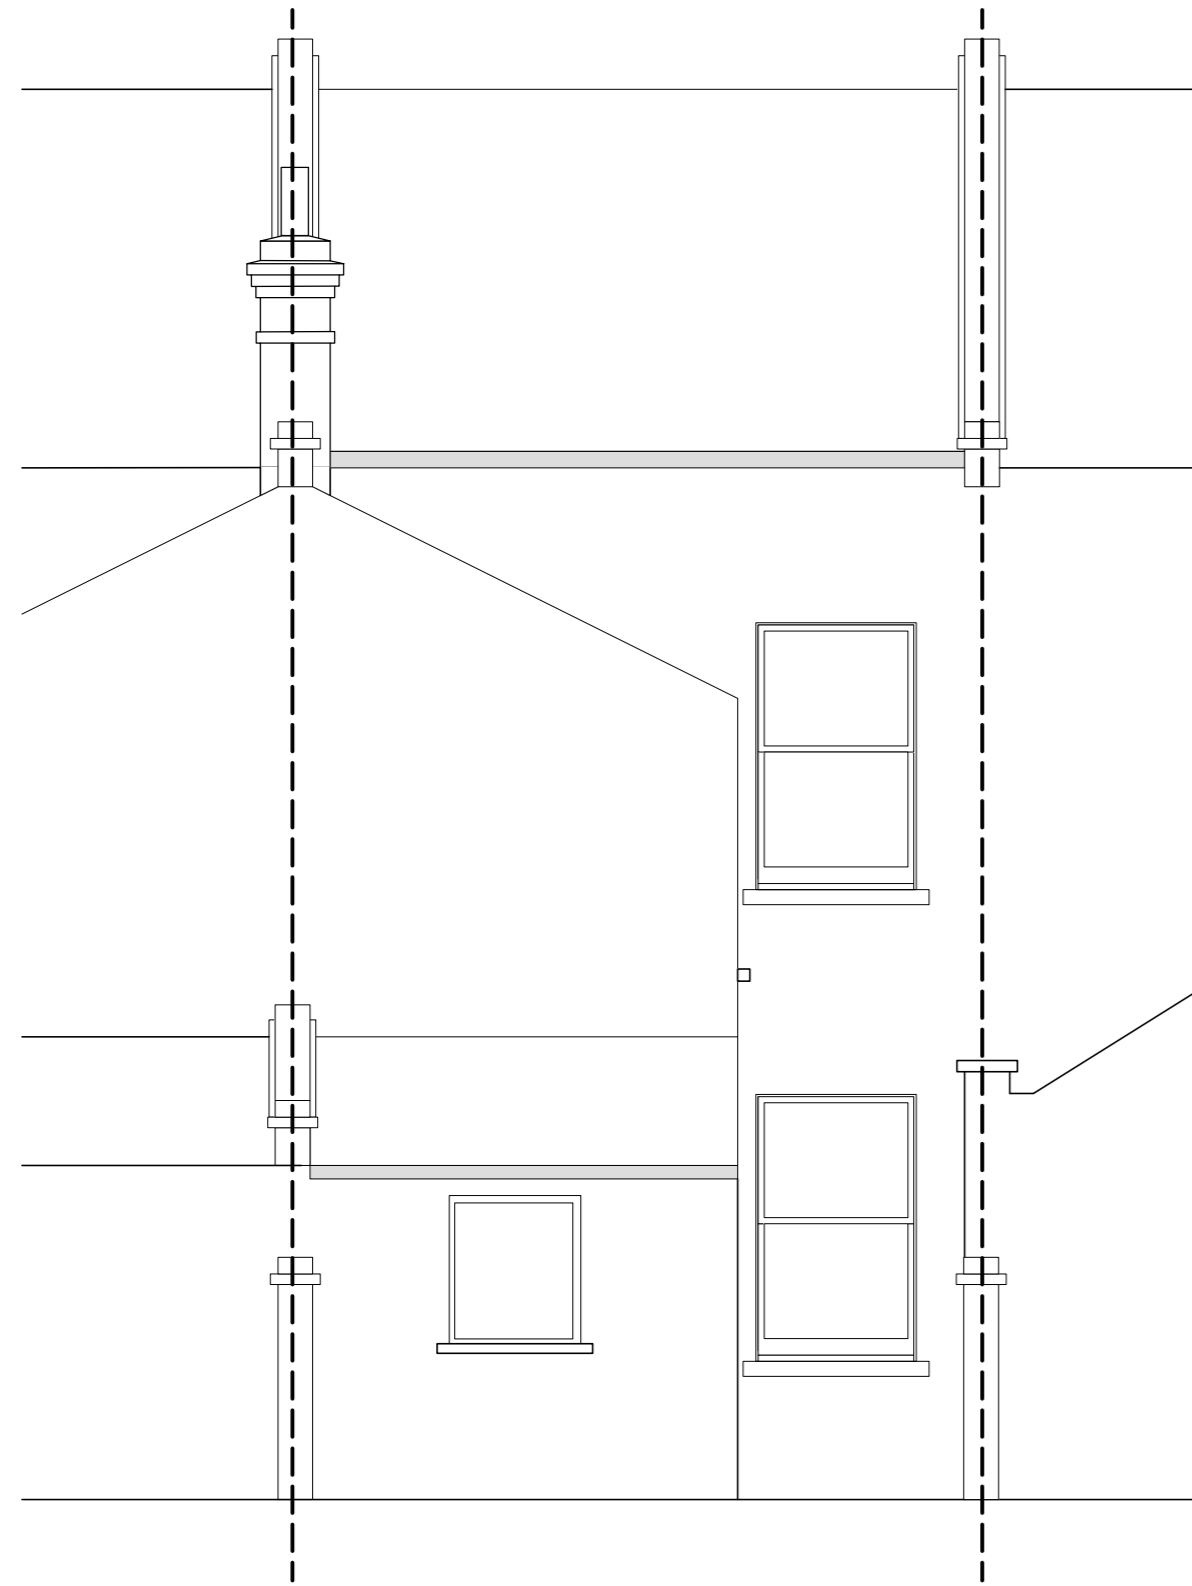


REAR ELEVATION AS EXISTING

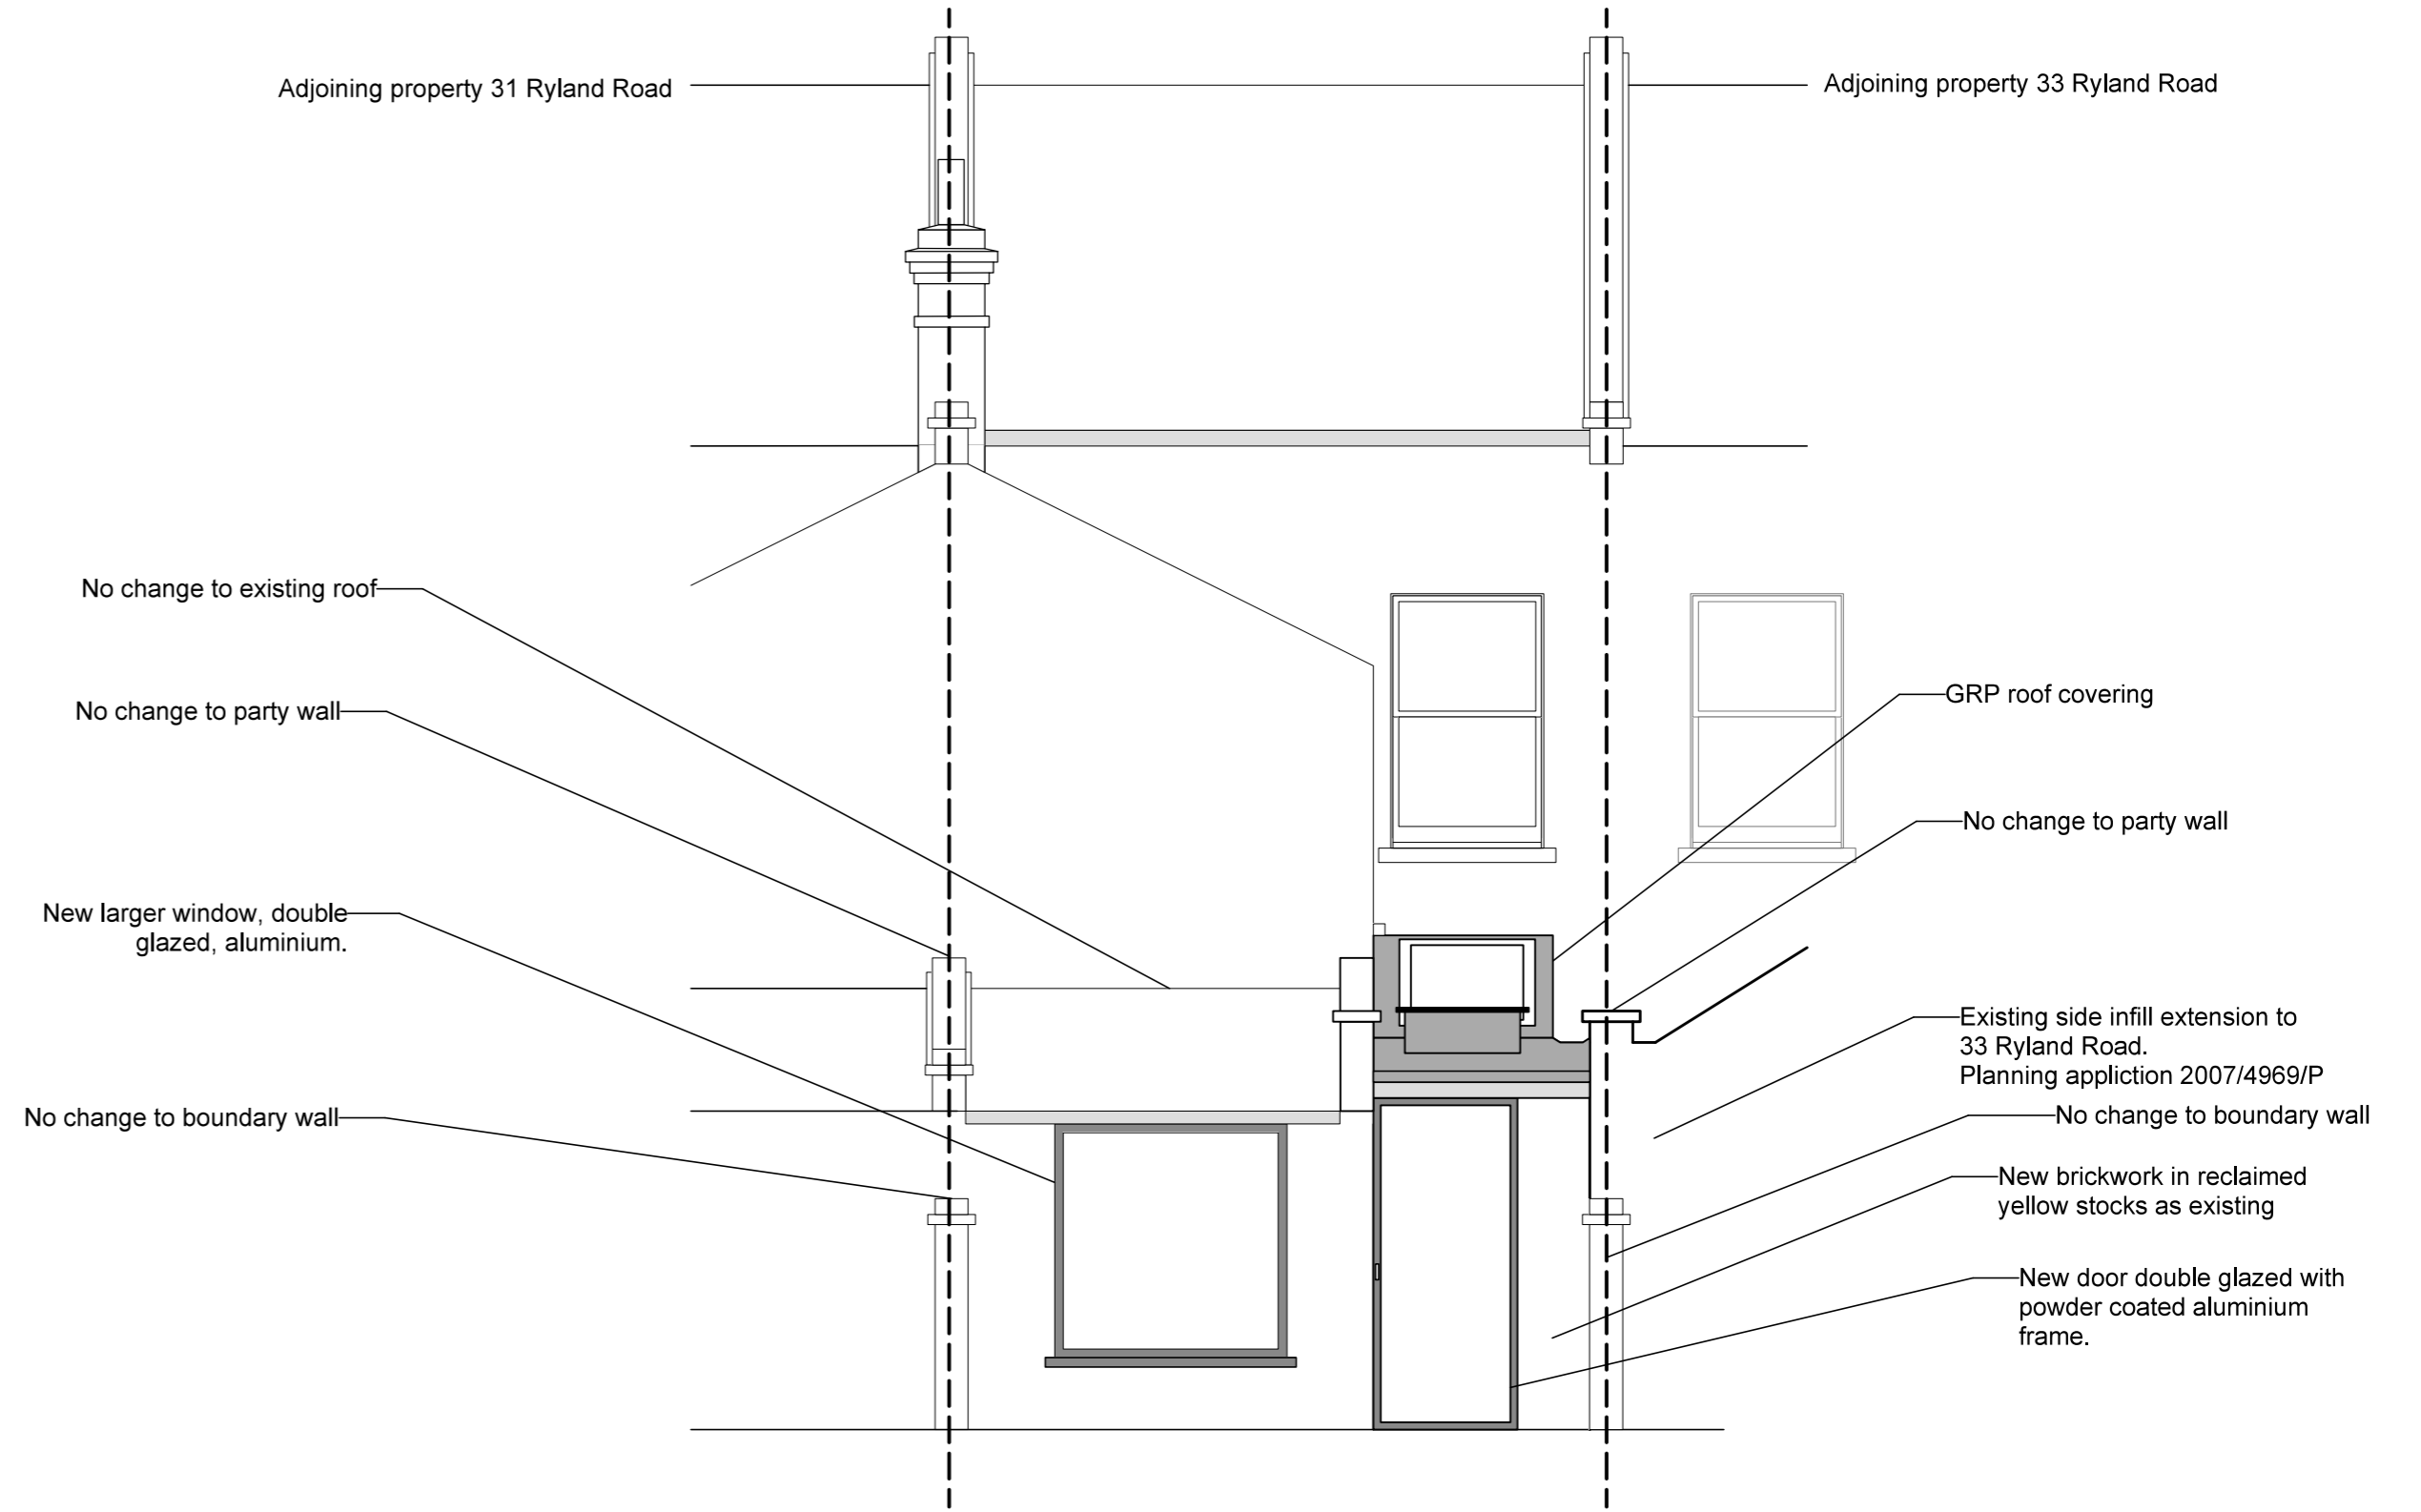

INFILL EXTENSION

REAR ELEVATION AS PROPOSED

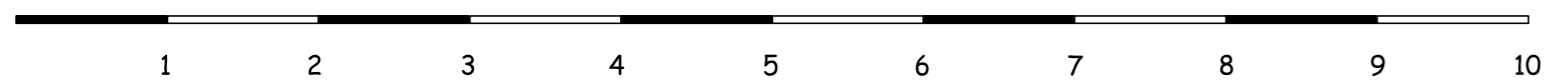


Scale Bar to 10 metres. Scale 1:50 @A2

Project Title: DECONVERSION and INFILL EXTENSION	Dwg Title EXISTING & PROPOSED REAR ELAVATION	
Project Address: 32 RYLAND ROAD LONDON NW5 3EH	Scale @ A2 1:50	
	Date JUNE 2024	
	Drwg No. 32RYL/002	Rev:




SIDE ELEVATION AND PART SECTION AS EXISTING

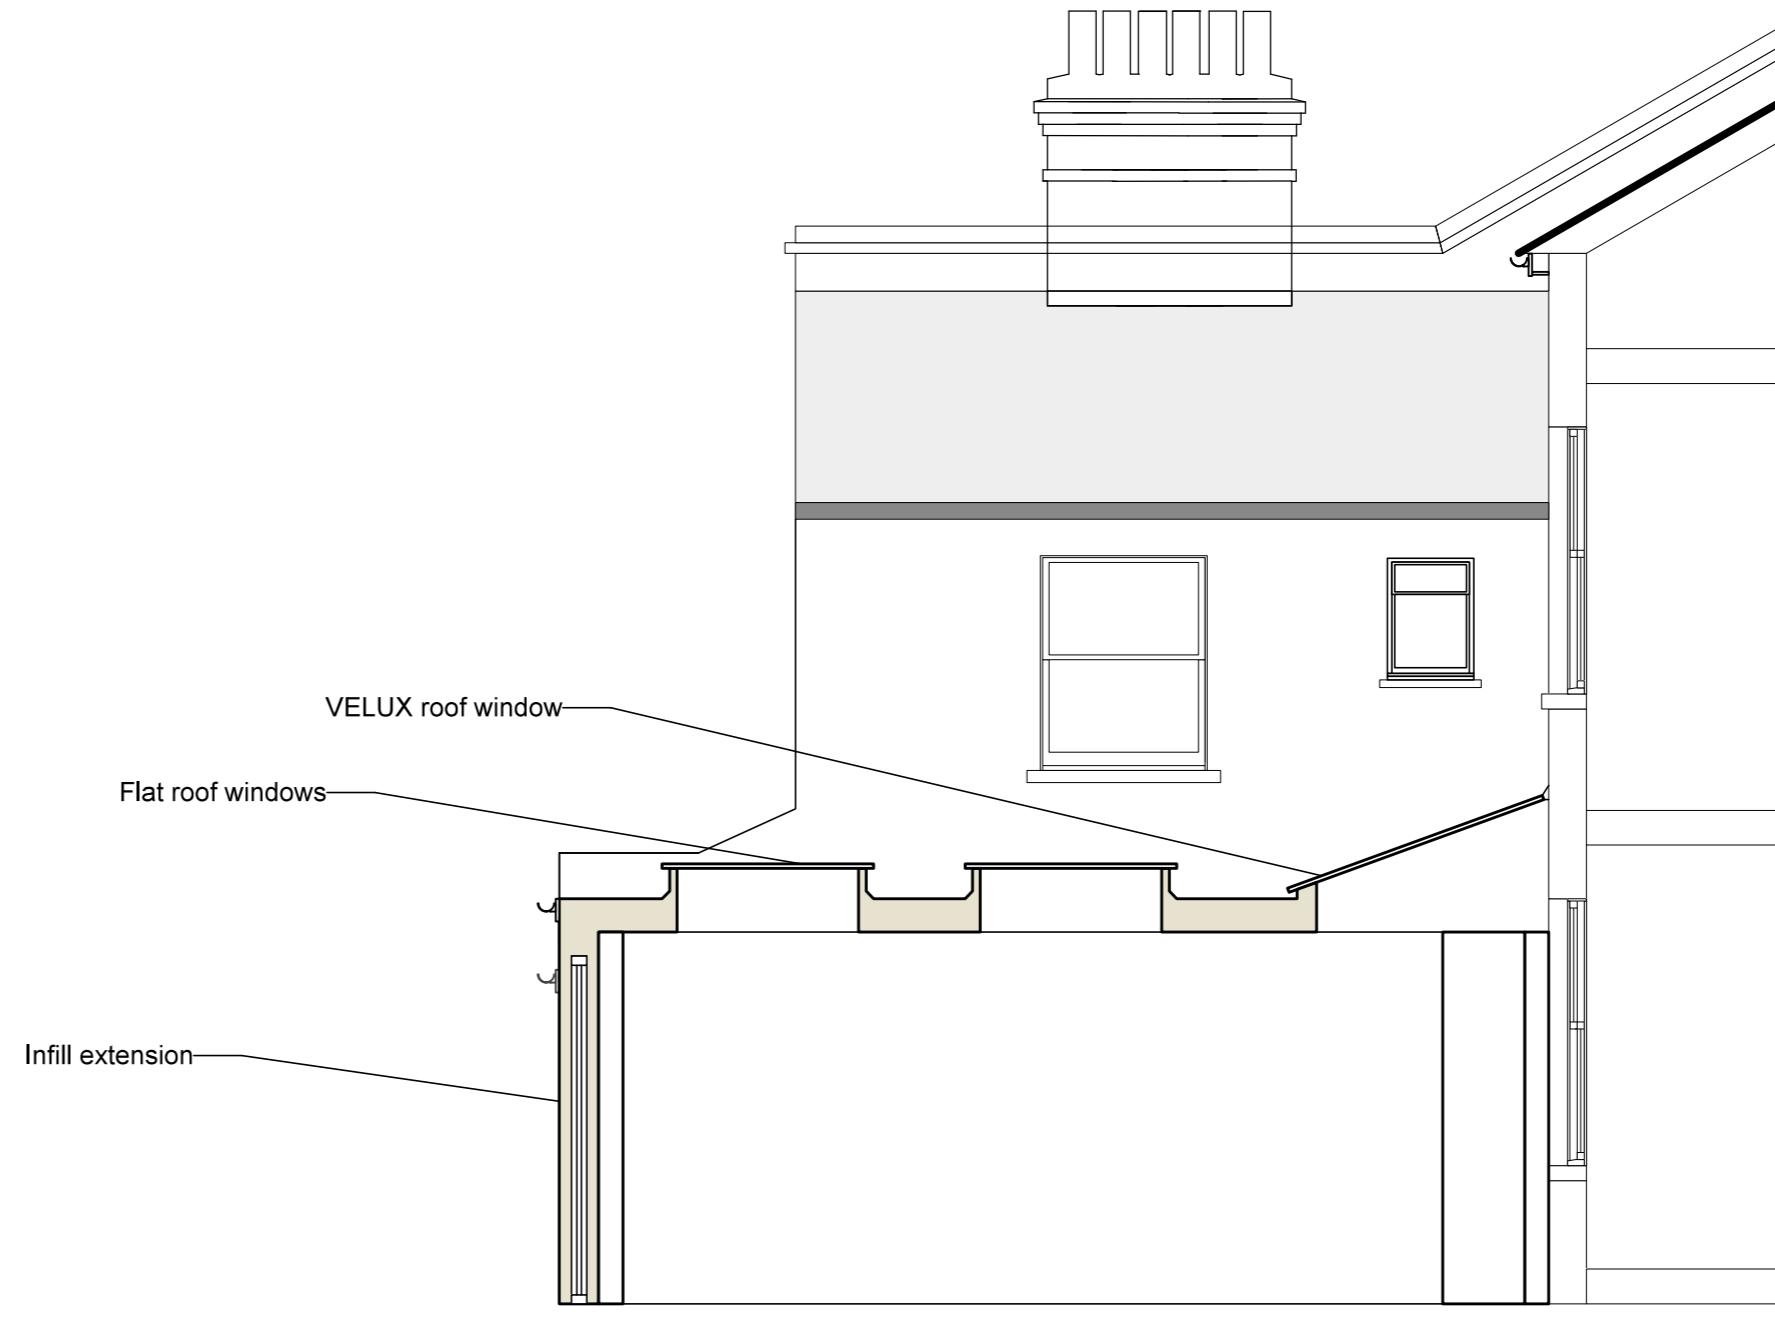

EXTENDED KITCHEN DINING ROOM

SIDE ELEVATION AND PART SECTION AS PROPOSED

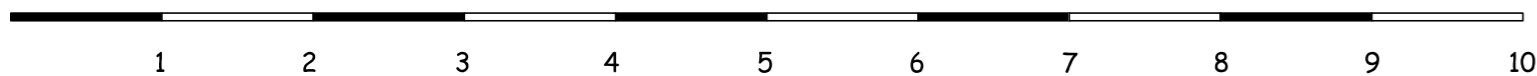


Scale Bar to 10 metres. Scale 1:50 @A2


Project Title: DECONVERSION and INFILL EXTENSION	Dwg Title SIDE REAR ELAVATION and SECTION	
Project Address: 32 RYLAND ROAD LONDON NW5 3EH	Scale @ A2 1:50	
	Date JUNE 2024	
	Drwg No. 32RYL/003	Rev.



SIDE ELEVATION AS VIEWED FROM NO 33 AS EXISTING

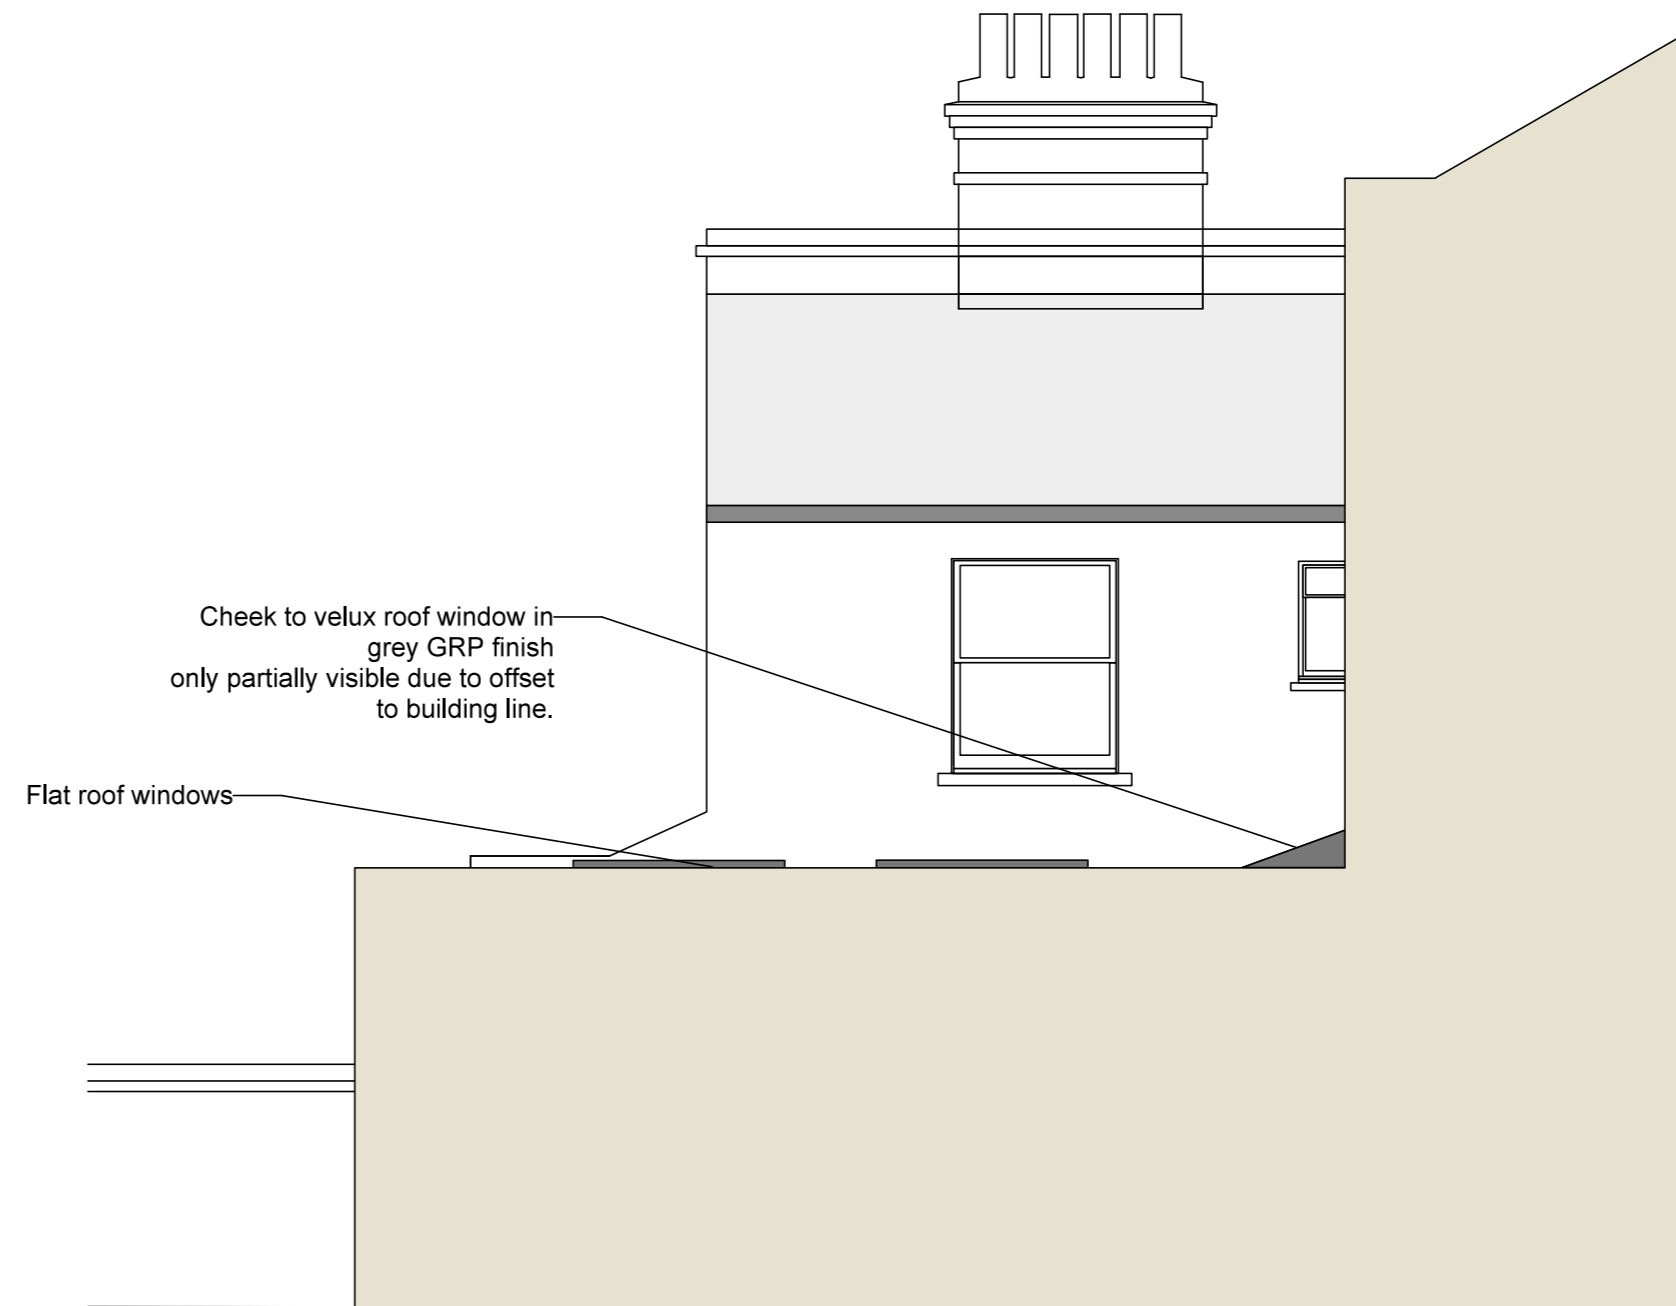

SIDE ELEVATION AS VIEWED FROM NO 33 AS PROPOSED

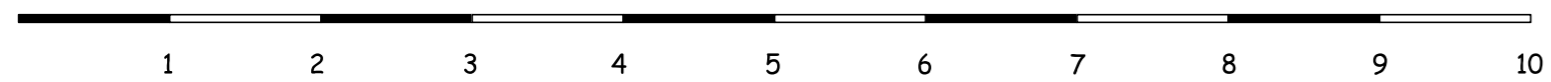

Scale Bar to 10 metres. Scale 1:50 @A2

Project Title: DECONVERSION and INFILL EXTENSION	Dwg Title SIDE ELEVATION AS VIEWED FROM NO 33	
Project Address: 32 RYLAND ROAD LONDON NW5 3EH	Scale @ A2	
	Date JUNE 2024	
	Dwg No. 32RYL/004	Rev: