

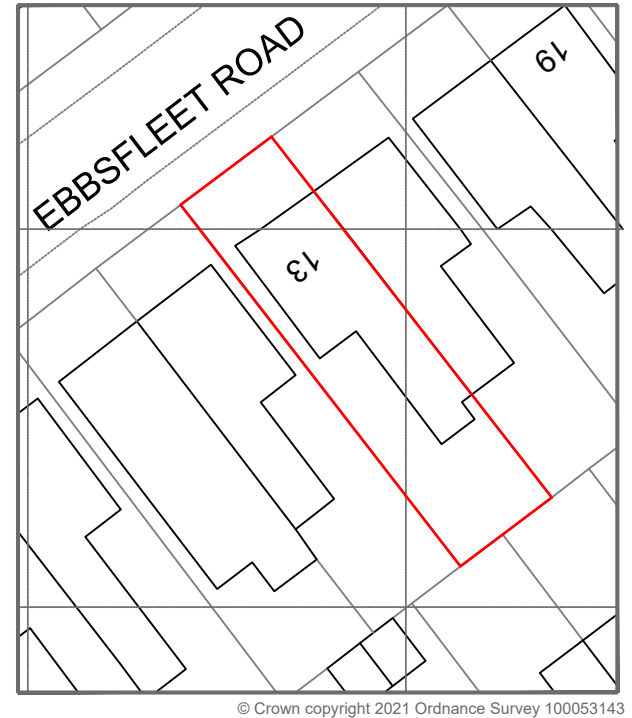


**LOCATION PLAN**  
**1:1250@A4**

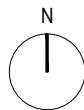

**BLOCK PLAN**  
**1:500@A4**

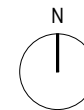

Address - Unit 4, Grosvenor Way, London E5 9ND  
Phone - 020 3781 8008  
E-mail - [office@redwoodsprojects.co.uk](mailto:office@redwoodsprojects.co.uk)  
Web - [www.redwoodsprojects.co.uk](http://www.redwoodsprojects.co.uk)

Any errors on Dimensions to be reported to the Architect prior to commencement of Works.  
Dimensions and areas are based on survey information.  
This drawing is copyright © Redwoods Projects.  
All dimensions to be checked on site Prior work.

REFERENCE: 13 EBBSFLEET ROAD, LONDON NW2 3NB, UK

TITLE: EXISTING DRAWINGS  
LOCATION & BLOCK PLAN

PROJECT No: 2119 DATE: 05-12-2023

SHEET No: **E 00**


0 1 2 2.5m

scale  
1:100 @A4


NOTES:

DRAWN BY  
RN


EDITED BY

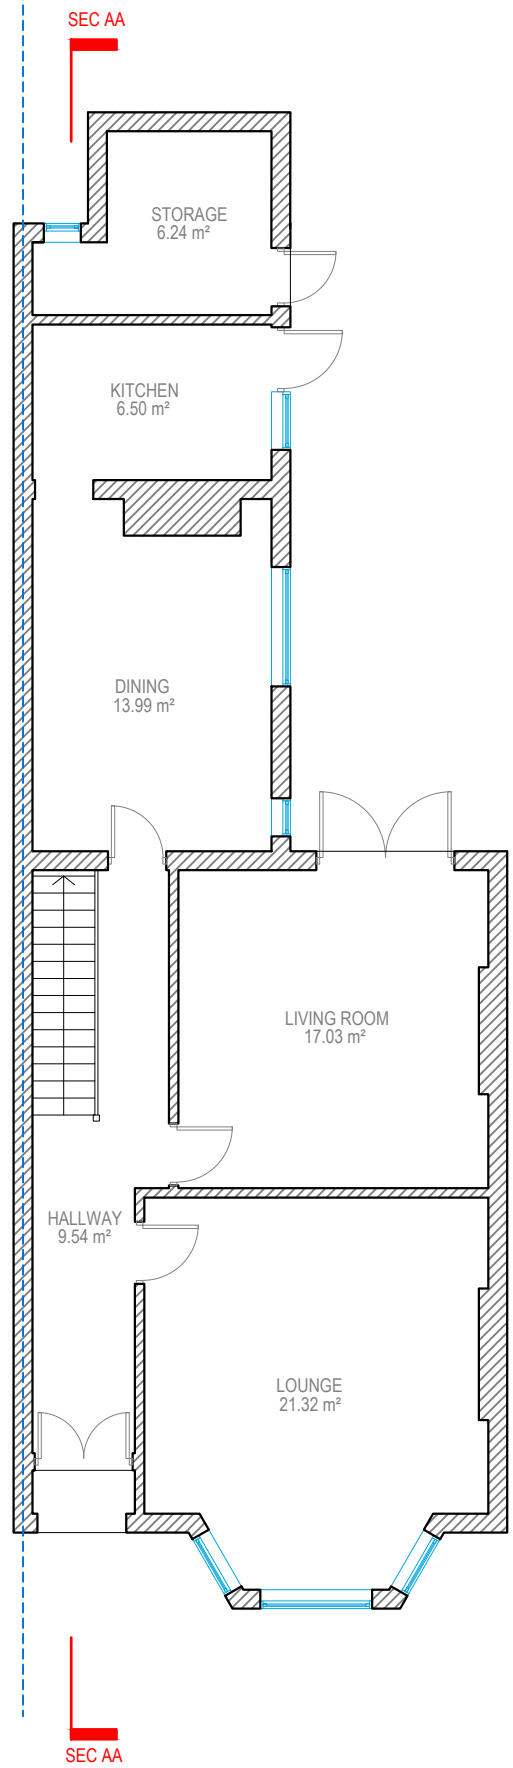


GROUND FLOOR

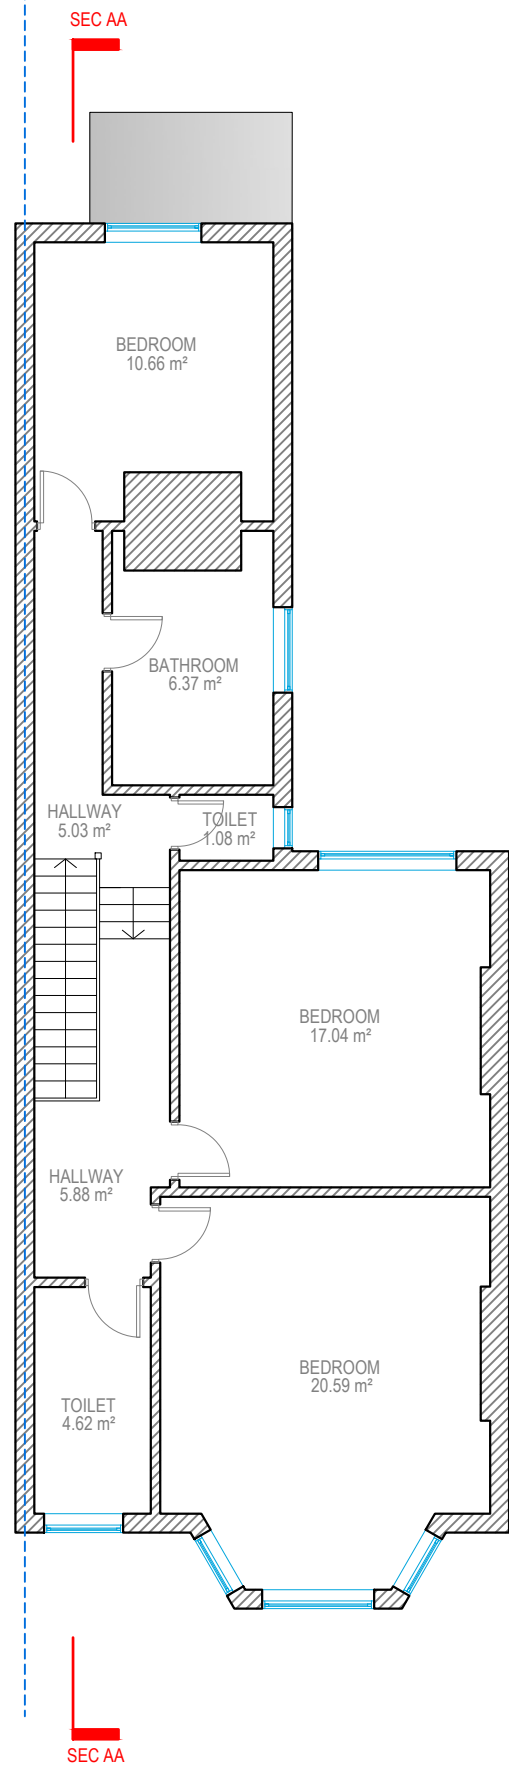

FIRST FLOOR

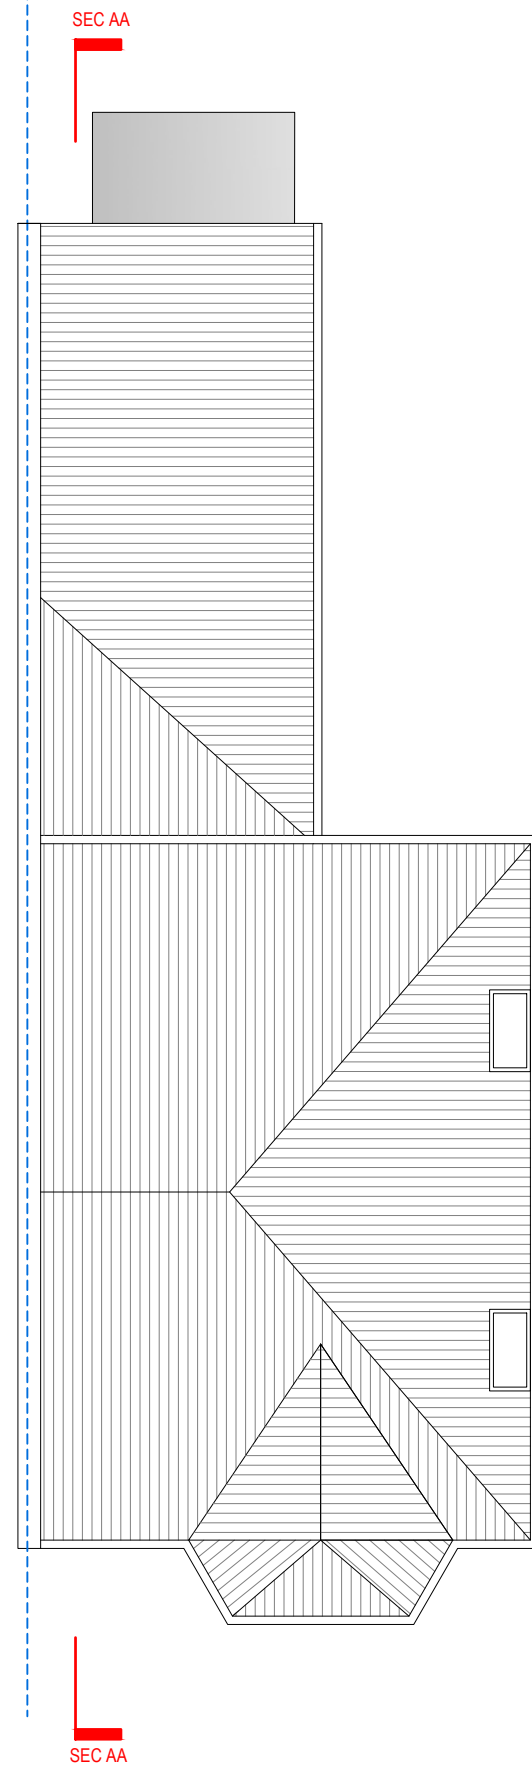


ROOF PLAN

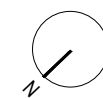



FRONT ELEVATION

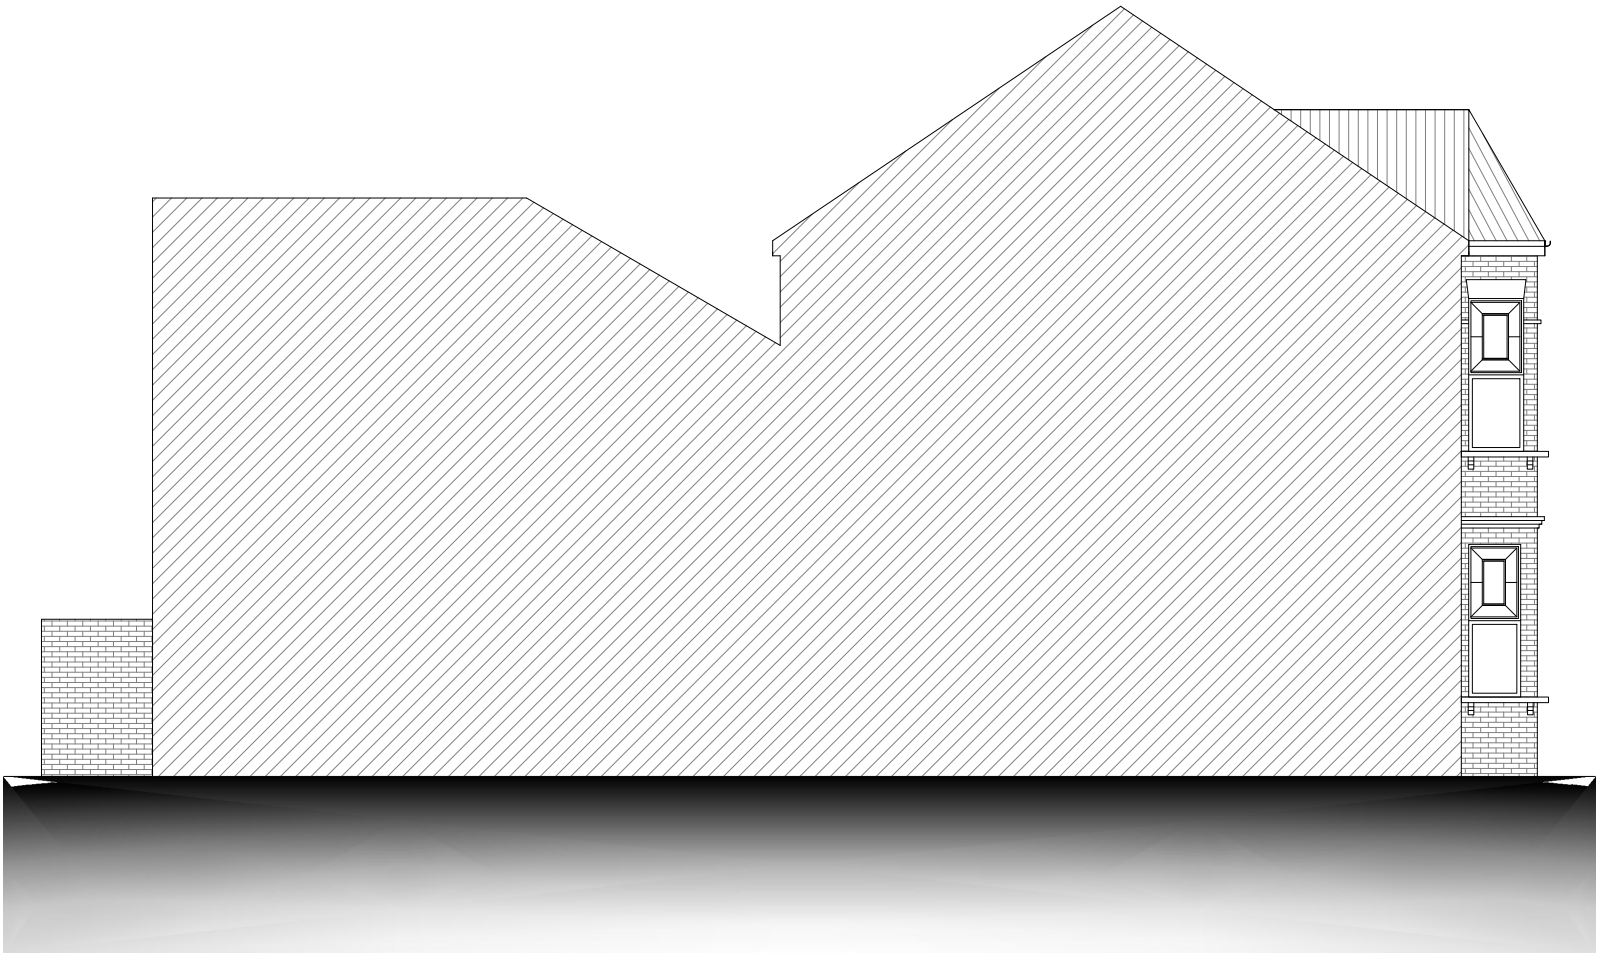

LEFT SIDE ELEVATION




Address - Unit 4, Grosvenor Way, London E5 9ND  
Phone - 020 3781 8008  
E-mail - [office@redwoodsprojects.co.uk](mailto:office@redwoodsprojects.co.uk)  
Web - [www.redwoodsprojects.co.uk](http://www.redwoodsprojects.co.uk)  
Any errors on Dimensions to be reported to the Architect prior to commencement of Works.  
Dimensions and areas are based on survey information.  
This drawing is copyright © Redwoods Projects.  
All dimensions to be checked on site Prior work.

REFERENCE: 13 EBBSFLEET ROAD, LONDON NW2 3NB, UK	
TITLE: EXISTING DRAWINGS FLOOR PLANS	
PROJECT No 2119	DATE: 05-12-2023
SHEET No <b>E 02</b>	



0 1 2 5m scale 1:100 @A3

NOTES:	
DRAWN BY RN	EDITED BY

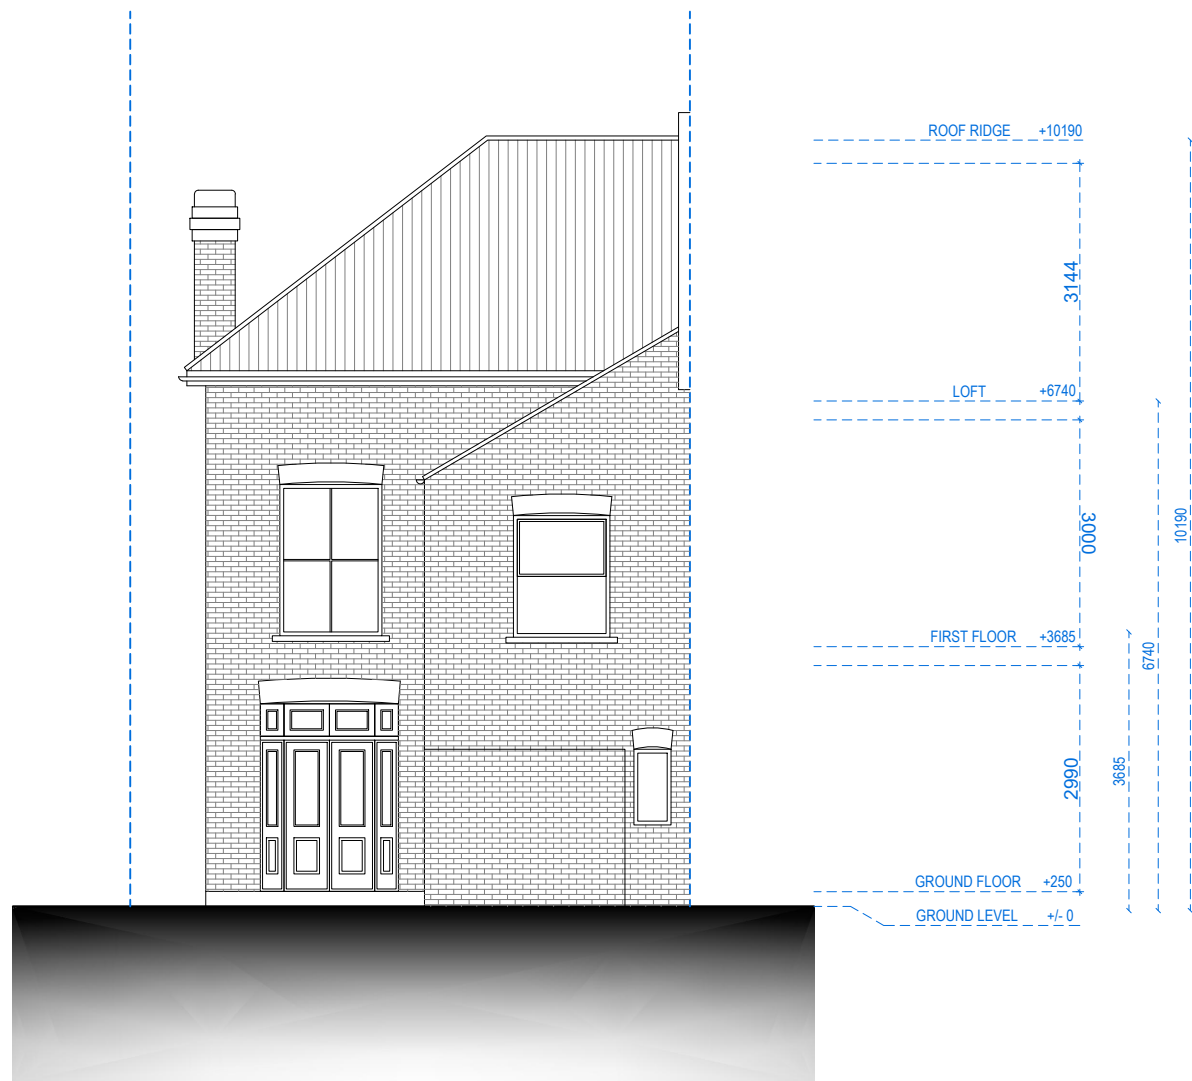

REAR ELEVATION



RIGHT SIDE ELEVATION



Address - Unit 4, Grosvenor Way, London E5 9ND  
Phone - 020 3781 8008  
E-mail - [office@redwoodsprojects.co.uk](mailto:office@redwoodsprojects.co.uk)  
Web - [www.redwoodsprojects.co.uk](http://www.redwoodsprojects.co.uk)

Any errors on Dimensions to be reported to the  
Architect prior to commencement of Works.  
Dimensions and areas are based on survey information.  
This drawing is copyright © Redwoods Projects.  
All dimensions to be checked on site Prior work.

REFERENCE: 13 EBBSFLEET ROAD, LONDON NW2 3NB, UK

TITLE: EXISTING DRAWINGS  
ELEVATIONS

PROJECT No 2119 DATE: 05-12-2023


SHEET No E 03

0 1 2 5m scale 1:100 @A3

NOTES:

DRAWN BY RN

EDITED BY

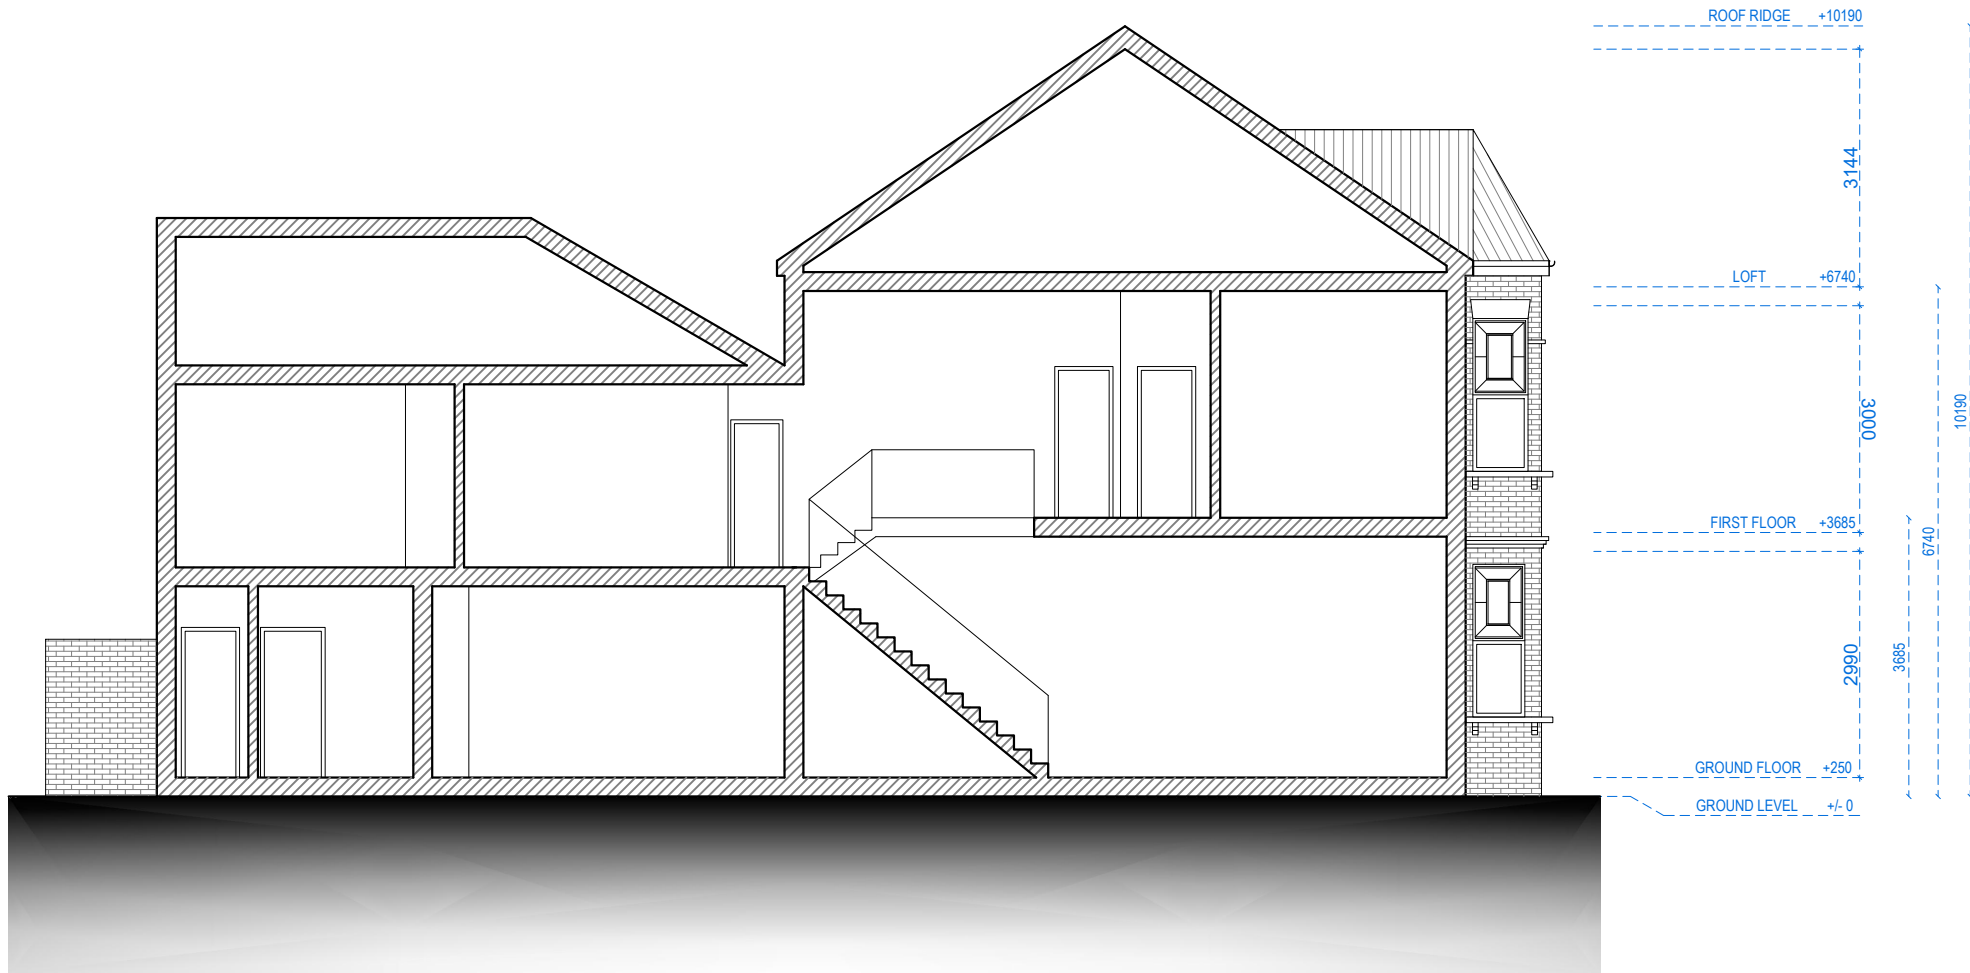

SECTION A.A



Address - Unit 4, Grosvenor Way, London E5 9ND  
Phone - 020 3781 8008  
E-mail - [office@redwoodsprojects.co.uk](mailto:office@redwoodsprojects.co.uk)  
Web - [www.redwoodsprojects.co.uk](http://www.redwoodsprojects.co.uk)  
Any errors on Dimensions to be reported to the Architect prior to commencement of Works.  
Dimensions and areas are based on survey information.  
This drawing is copyright © Redwoods Projects.  
All dimensions to be checked on site Prior work.

REFERENCE: 13 EBBSFLEET ROAD, LONDON NW2 3NB, UK

TITLE: EXISTING DRAWINGS  
ELEVATIONS

PROJECT No 2119 DATE: 05-12-2023


SHEET No E 04

0 1 2 5m scale 1:100 @A3

NOTES:


DRAWN BY RN

EDITED BY

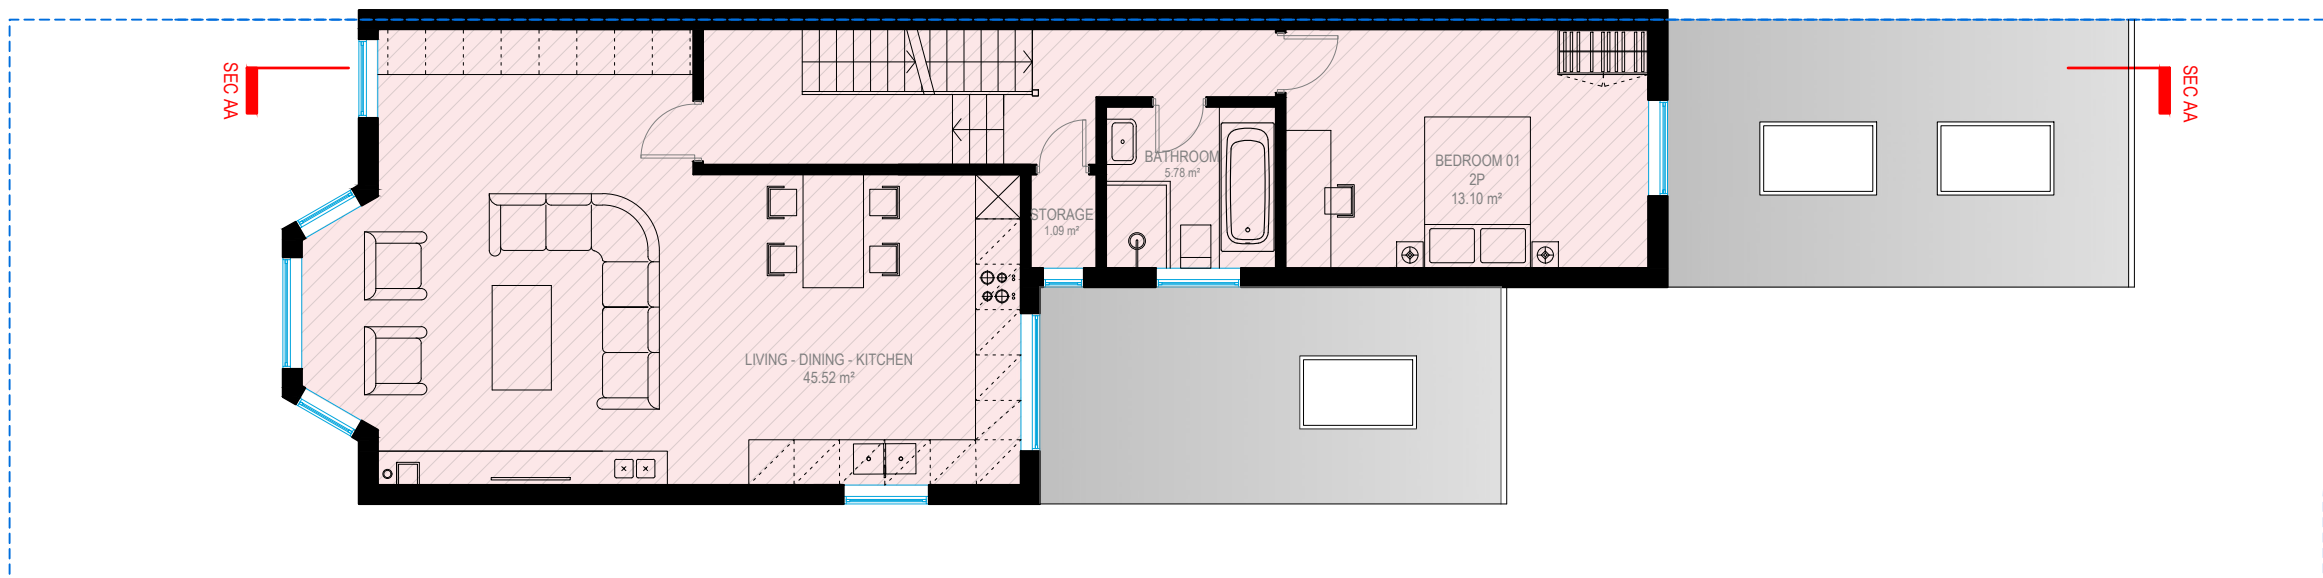

- FLAT 1 - GROUND FLOOR**  
**G.I.A. - 105.64 m<sup>2</sup>**  
**1 STOREY - 3**  
**BEDROOMS - 4 P**
- FLAT 2 - FIRST FLOOR**  
**+ LOFT G.I.A. 115.63 m<sup>2</sup>**  
**2 STOREY - 2**  
**BEDROOM - 4 P**

FIRST FLOOR

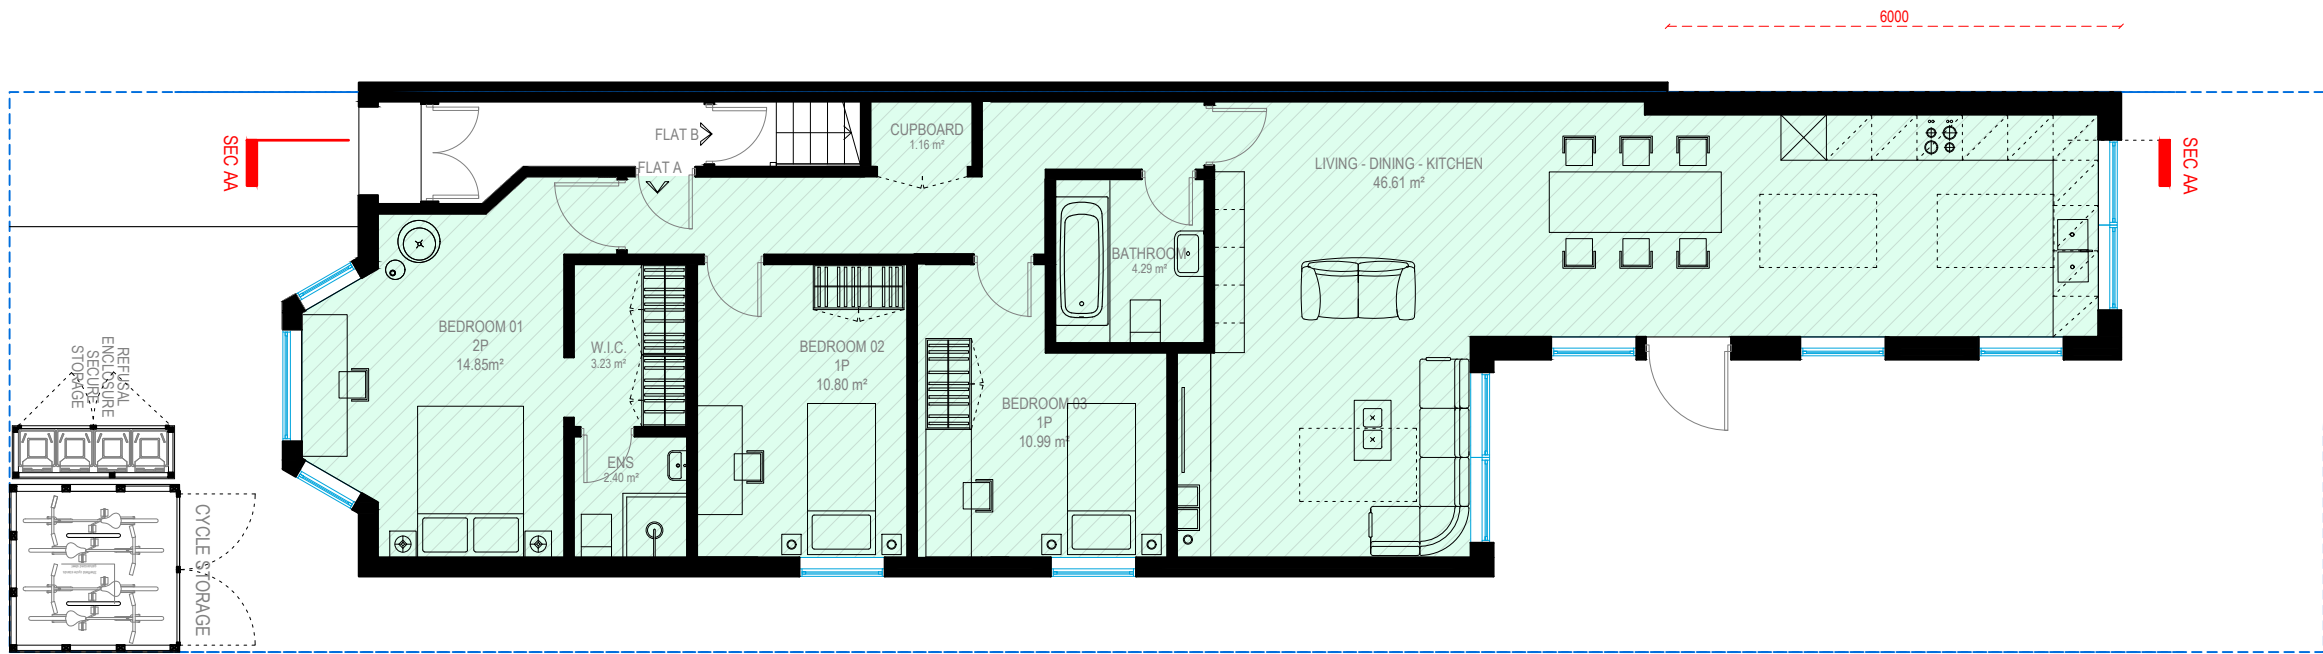

GROUND FLOOR

ROOF PLAN



Address - Unit 4, Grosvenor Way, London E5 9ND  
 Phone - 020 3781 8008  
 E-mail - [office@redwoodsprojects.co.uk](mailto:office@redwoodsprojects.co.uk)  
 Web - [www.redwoodsprojects.co.uk](http://www.redwoodsprojects.co.uk)


Any errors on Dimensions to be reported to the Architect prior to commencement of Works.  
 Dimensions and areas are based on survey information.  
 This drawing is copyright © Redwoods Projects.  
 All dimensions to be checked on site Prior work.

REFERENCE: 13 EBBSFLEET ROAD, LONDON NW2 3NB, UK	
TITLE: PROPOSED DRAWINGS FLOOR PLANS	
PROJECT No 2119	DATE: 15-12-2023
SHEET No <b>P 01</b>	




0 1 2 5m scale 1:100 @A3

NOTES:	
DRAWN BY RN	EDITED BY

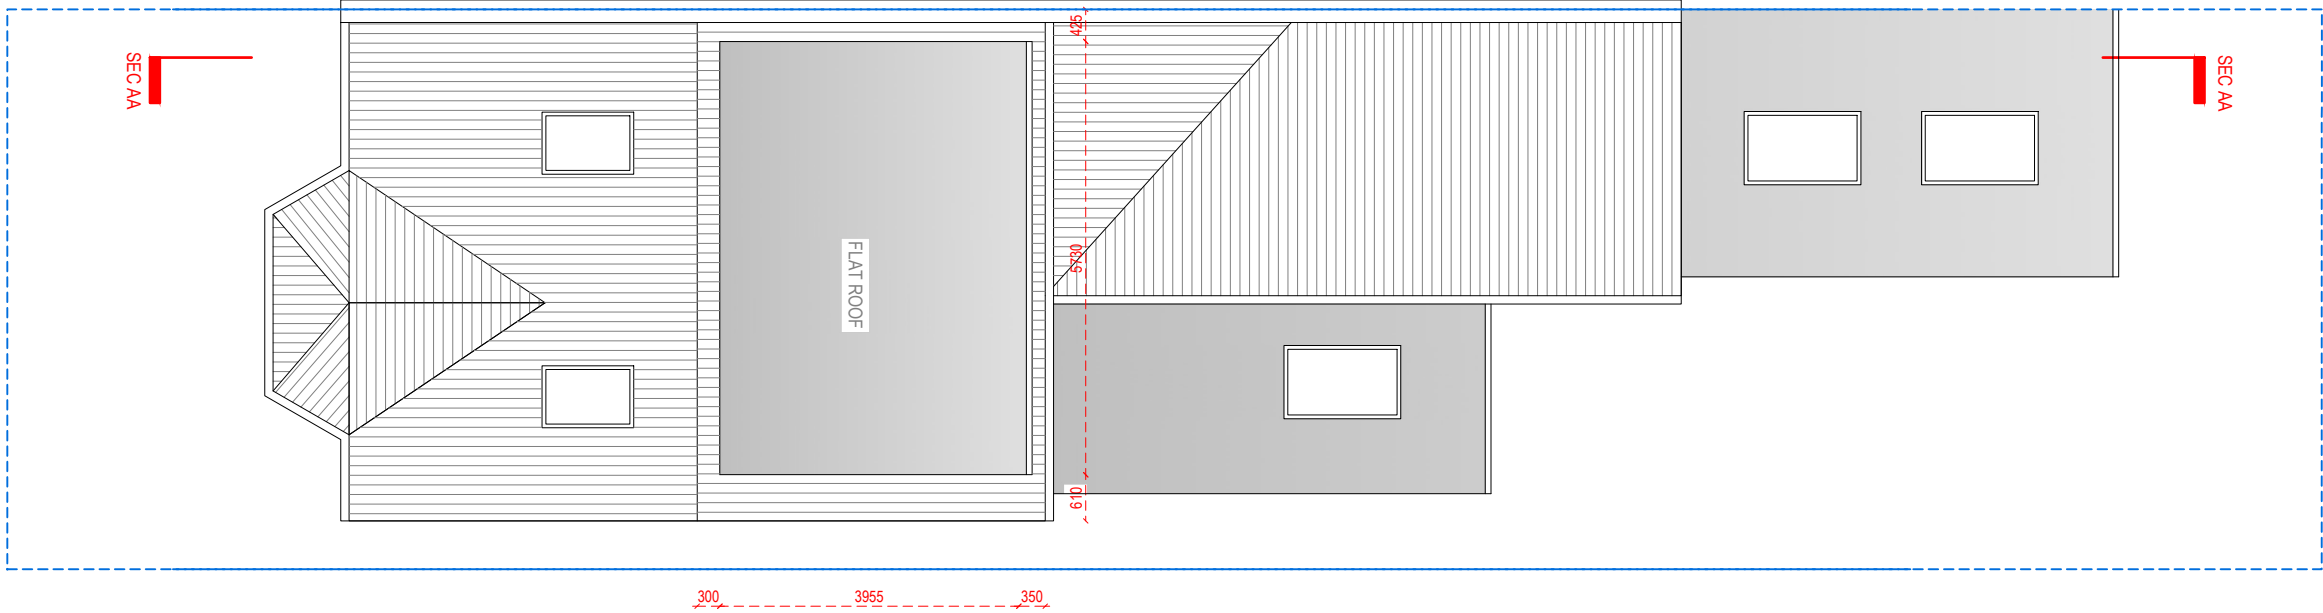

ROOF PLAN

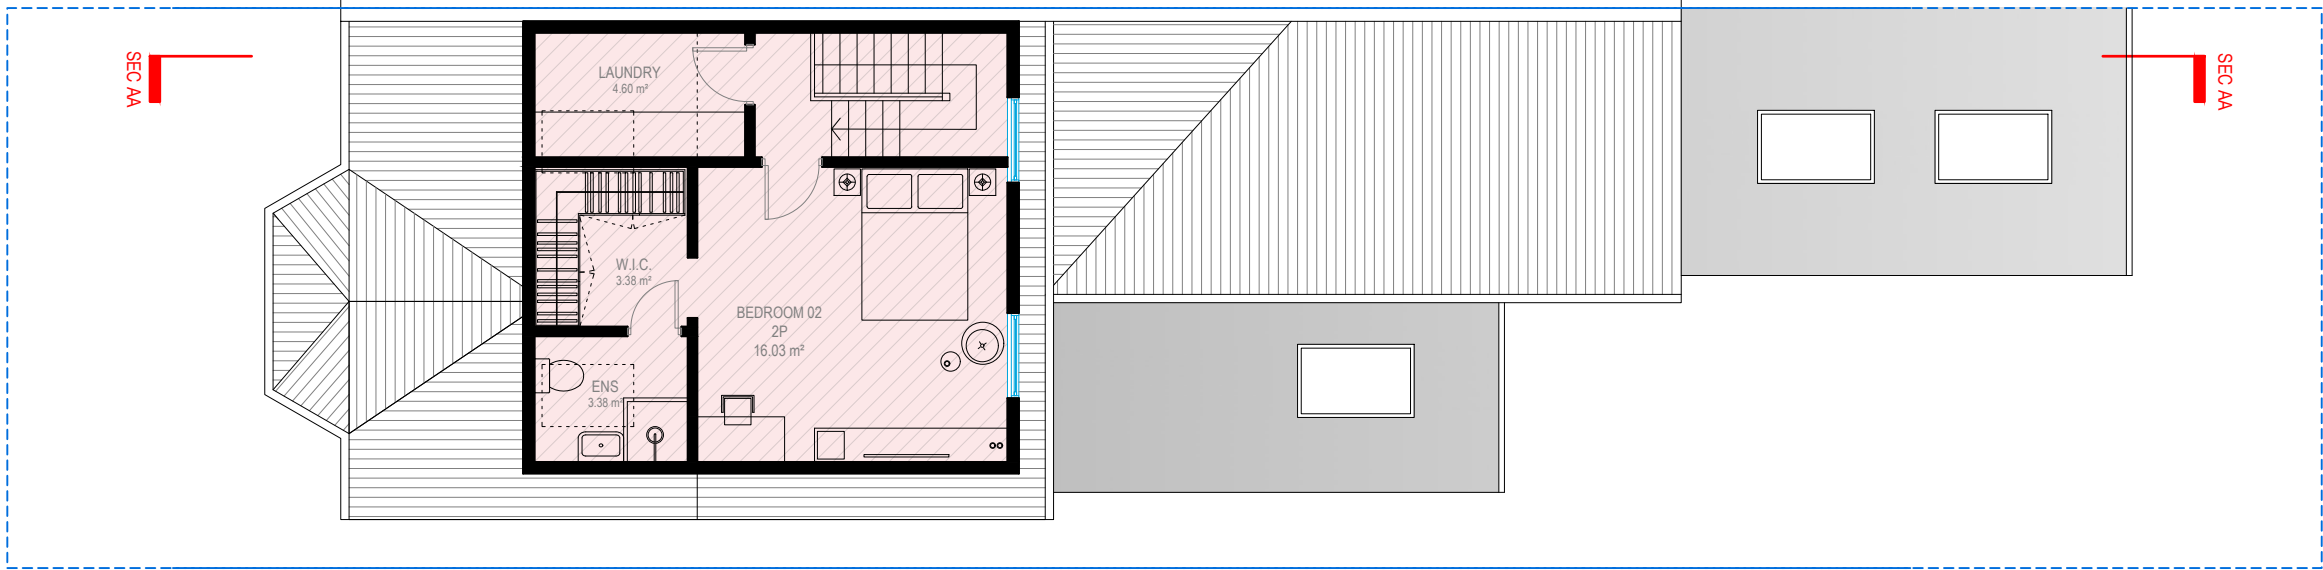

LOFT FLOOR



Address - Unit 4, Grosvenor Way, London E5 9ND  
Phone - 020 3781 8008  
E-mail - [office@redwoodsprojects.co.uk](mailto:office@redwoodsprojects.co.uk)  
Web - [www.redwoodsprojects.co.uk](http://www.redwoodsprojects.co.uk)  
Any errors on Dimensions to be reported to the Architect prior to commencement of Works.  
Dimensions and areas are based on survey information.  
This drawing is copyright © Redwoods Projects.  
All dimensions to be checked on site Prior work.

REFERENCE: 13 EBBSFLEET ROAD, LONDON NW2 3NB, UK

TITLE: PROPOSED DRAWINGS  
FLOOR PLANS

PROJECT No 2119 DATE: 15-12-2023

SHEET No P 02



0 1 2 5m scale 1:100 @A3


NOTES:

DRAWN BY RN

EDITED BY



FRONT ELEVATION

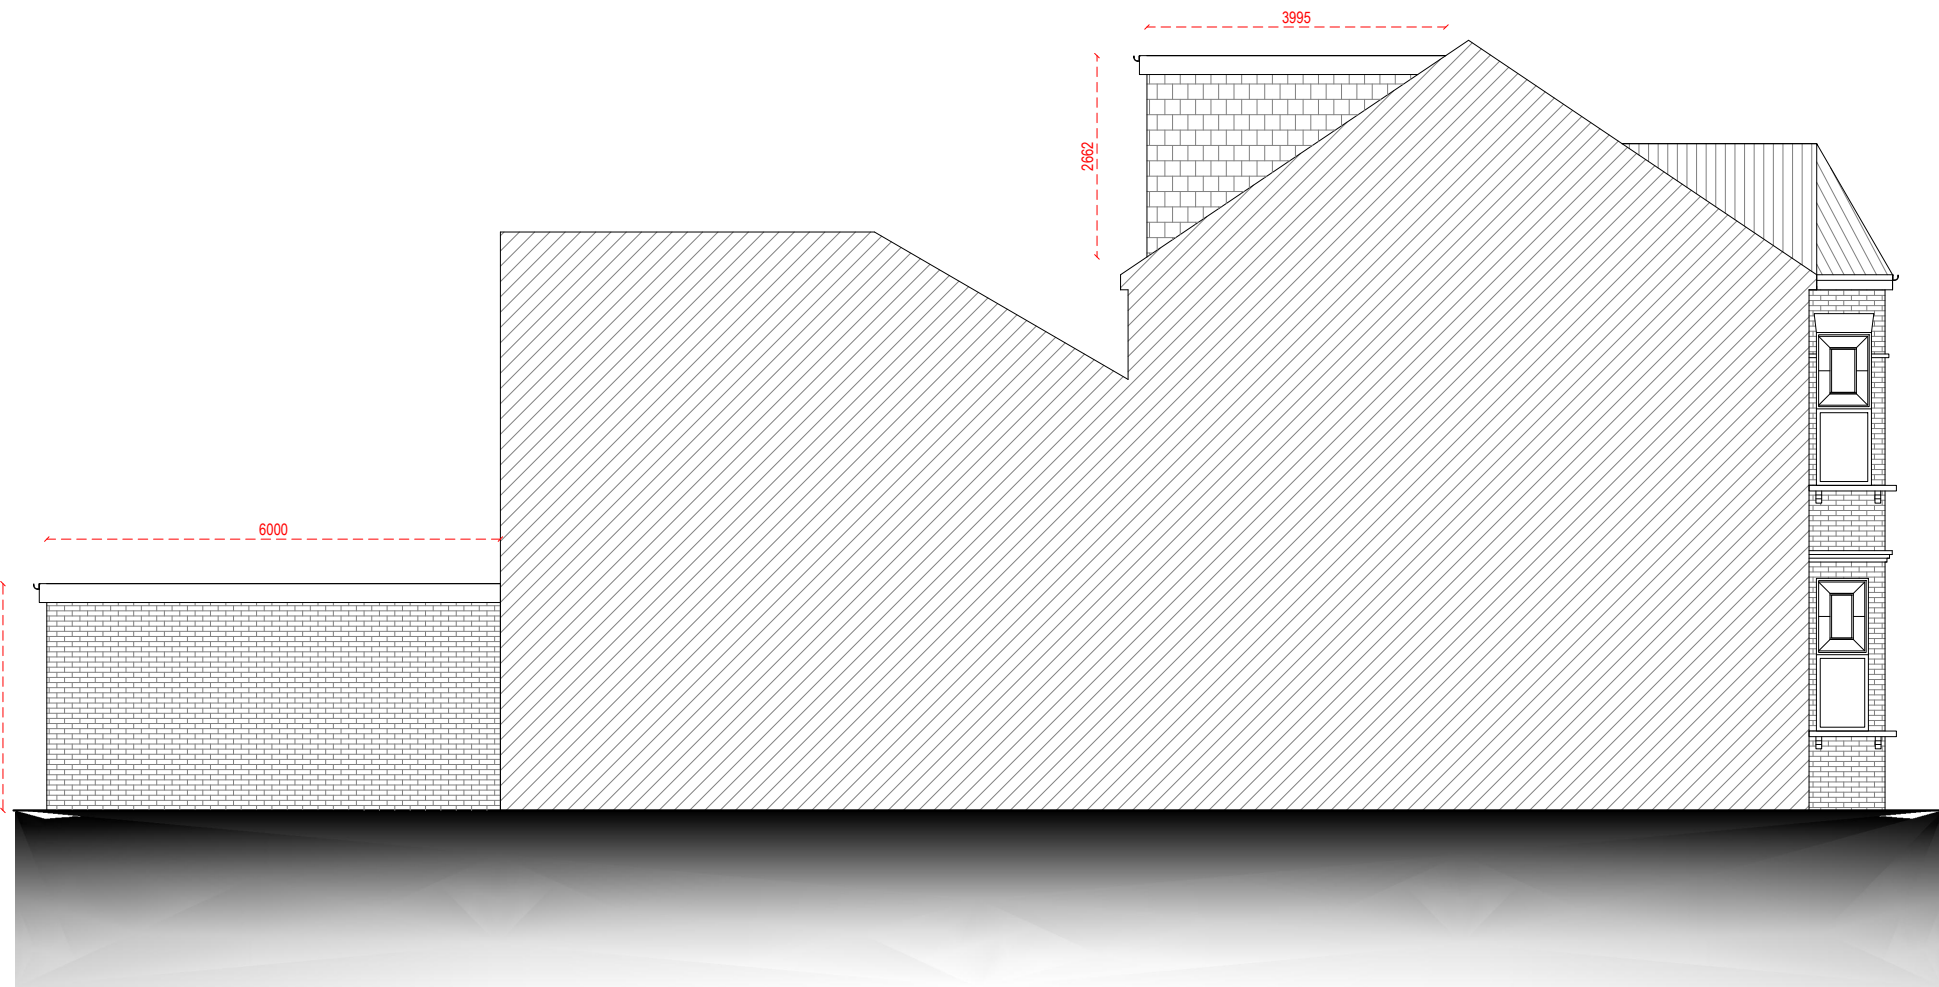

LEFT SIDE ELEVATION



Address - Unit 4, Grosvenor Way, London E5 9ND  
Phone - 020 3781 8008  
E-mail - [office@redwoodsprojects.co.uk](mailto:office@redwoodsprojects.co.uk)  
Web - [www.redwoodsprojects.co.uk](http://www.redwoodsprojects.co.uk)


Any errors on Dimensions to be reported to the Architect prior to commencement of Works.  
Dimensions and areas are based on survey information.  
This drawing is copyright © Redwoods Projects.  
All dimensions to be checked on site Prior work.

REFERENCE: 13 EBBSFLEET ROAD, LONDON NW2 3NB, UK

TITLE: PROPOSED DRAWINGS  
ELEVATIONS

PROJECT No 2119 DATE: 15-12-2023

SHEET No P 03

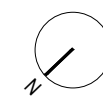


0 1 2 5m scale 1:100 @A3

NOTES:


DRAWN BY RN

EDITED BY

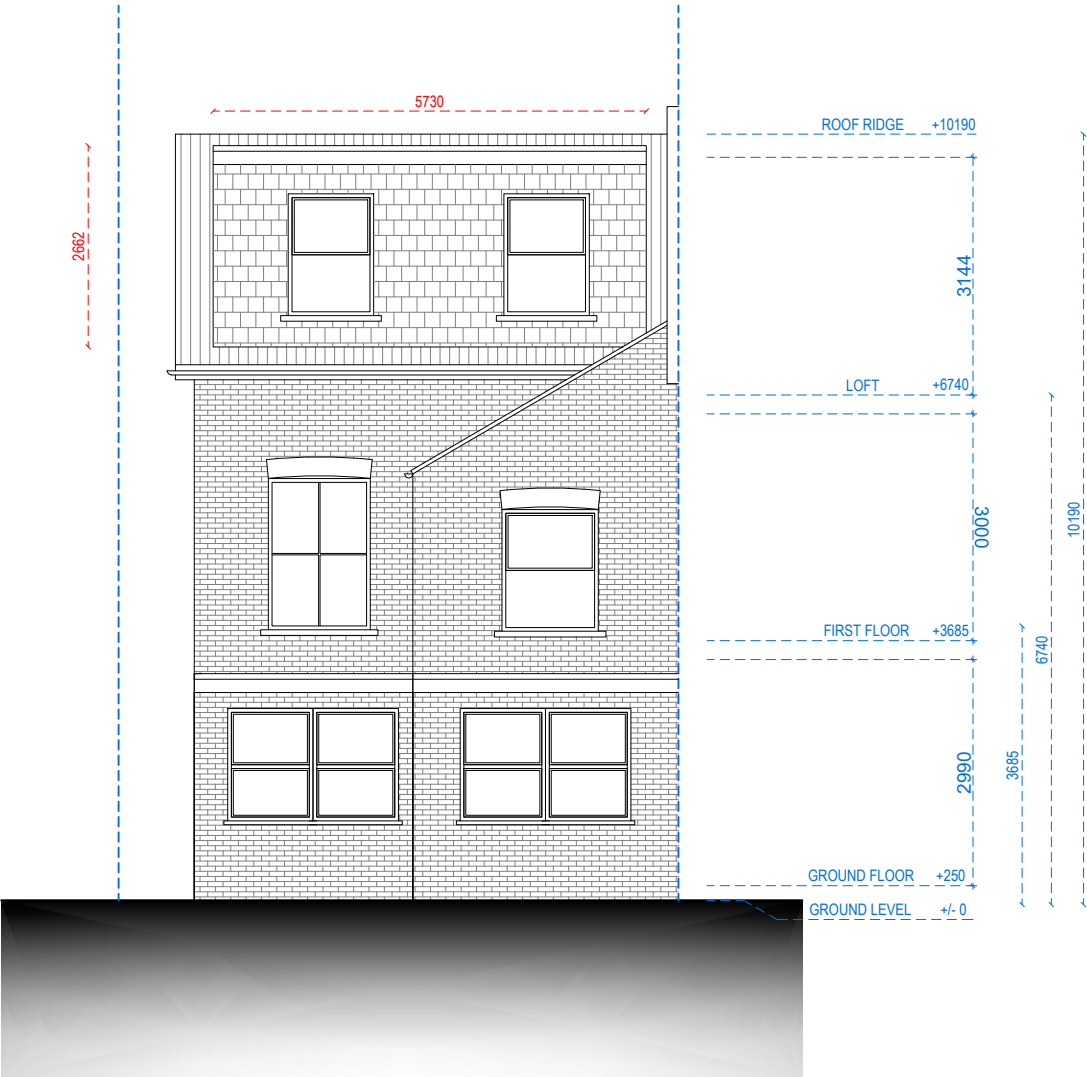


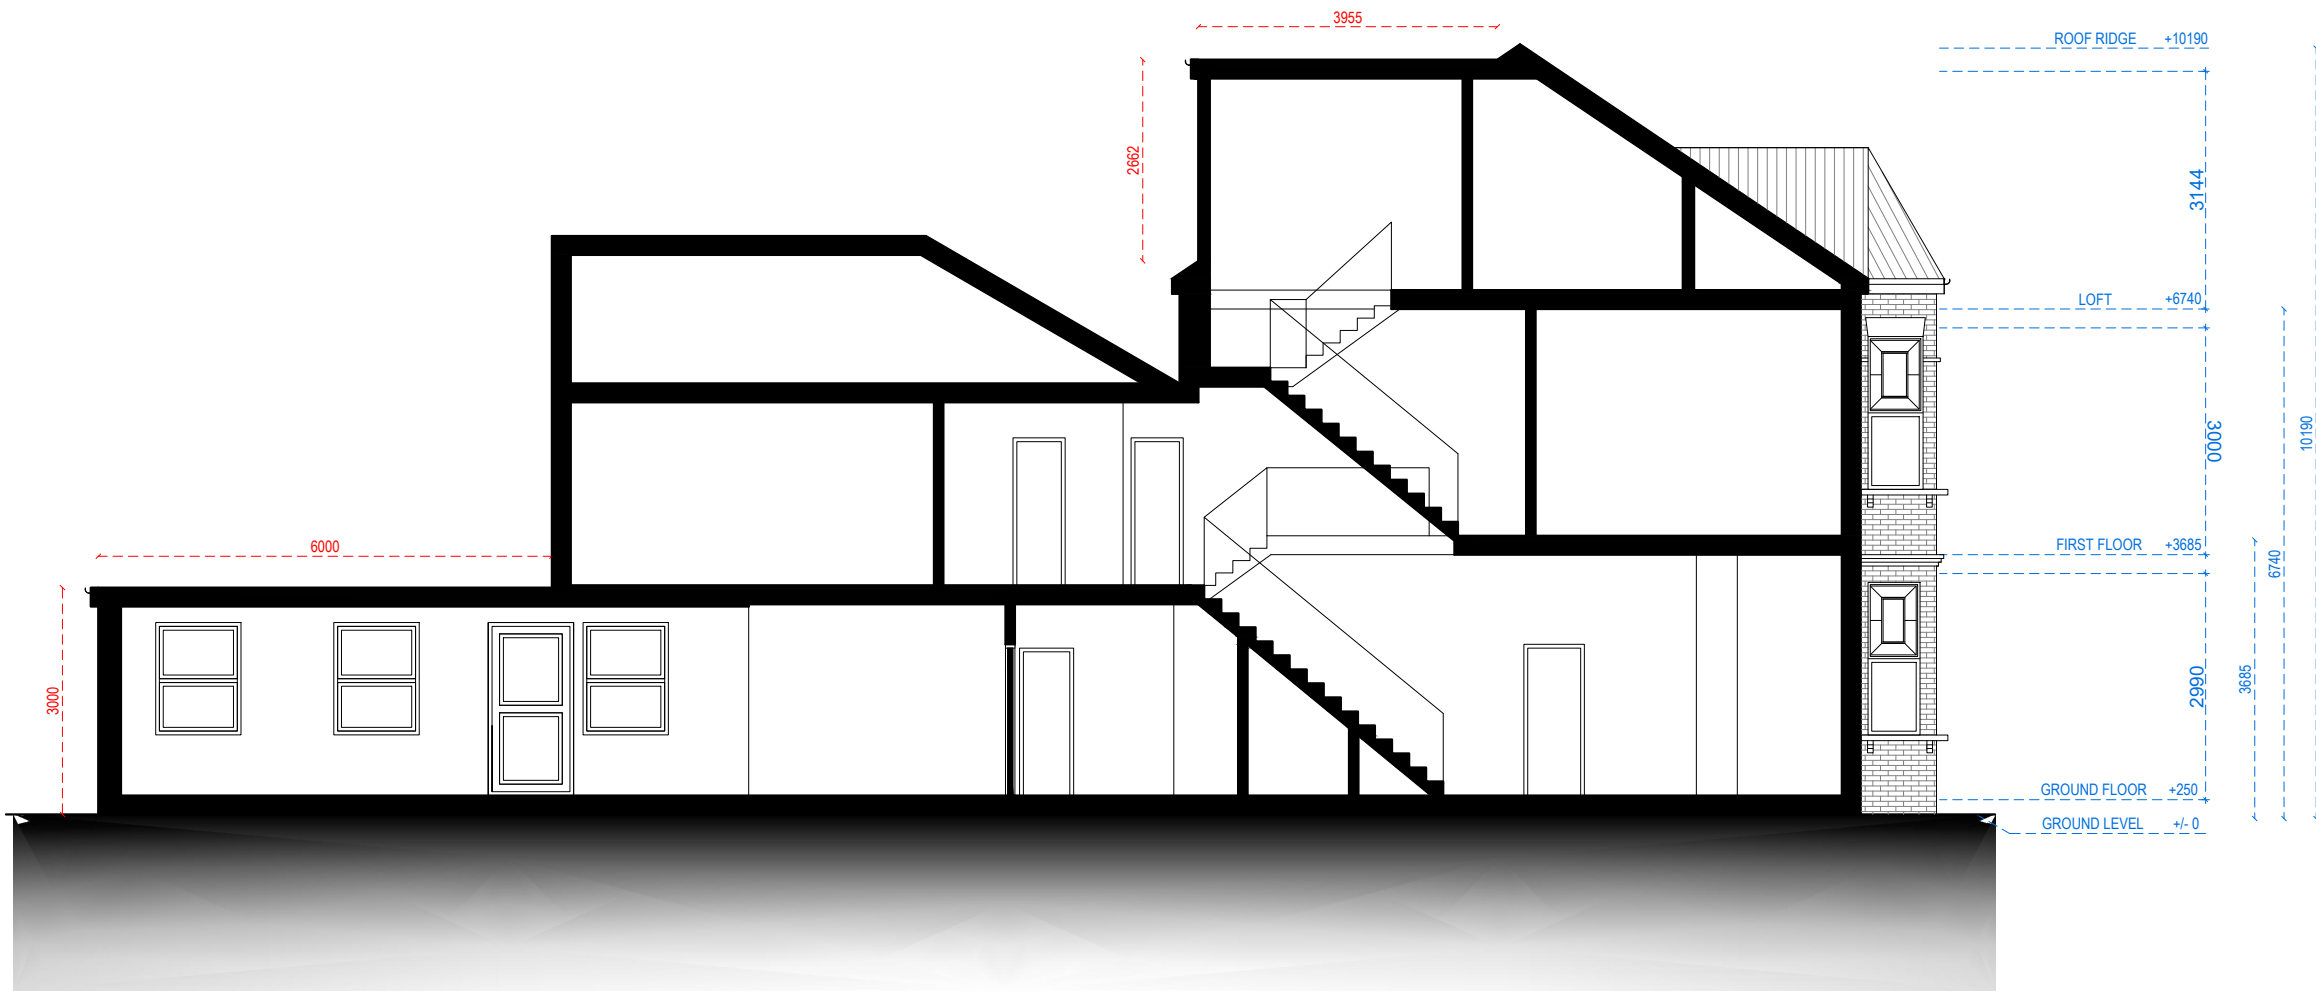


REAR ELEVATION

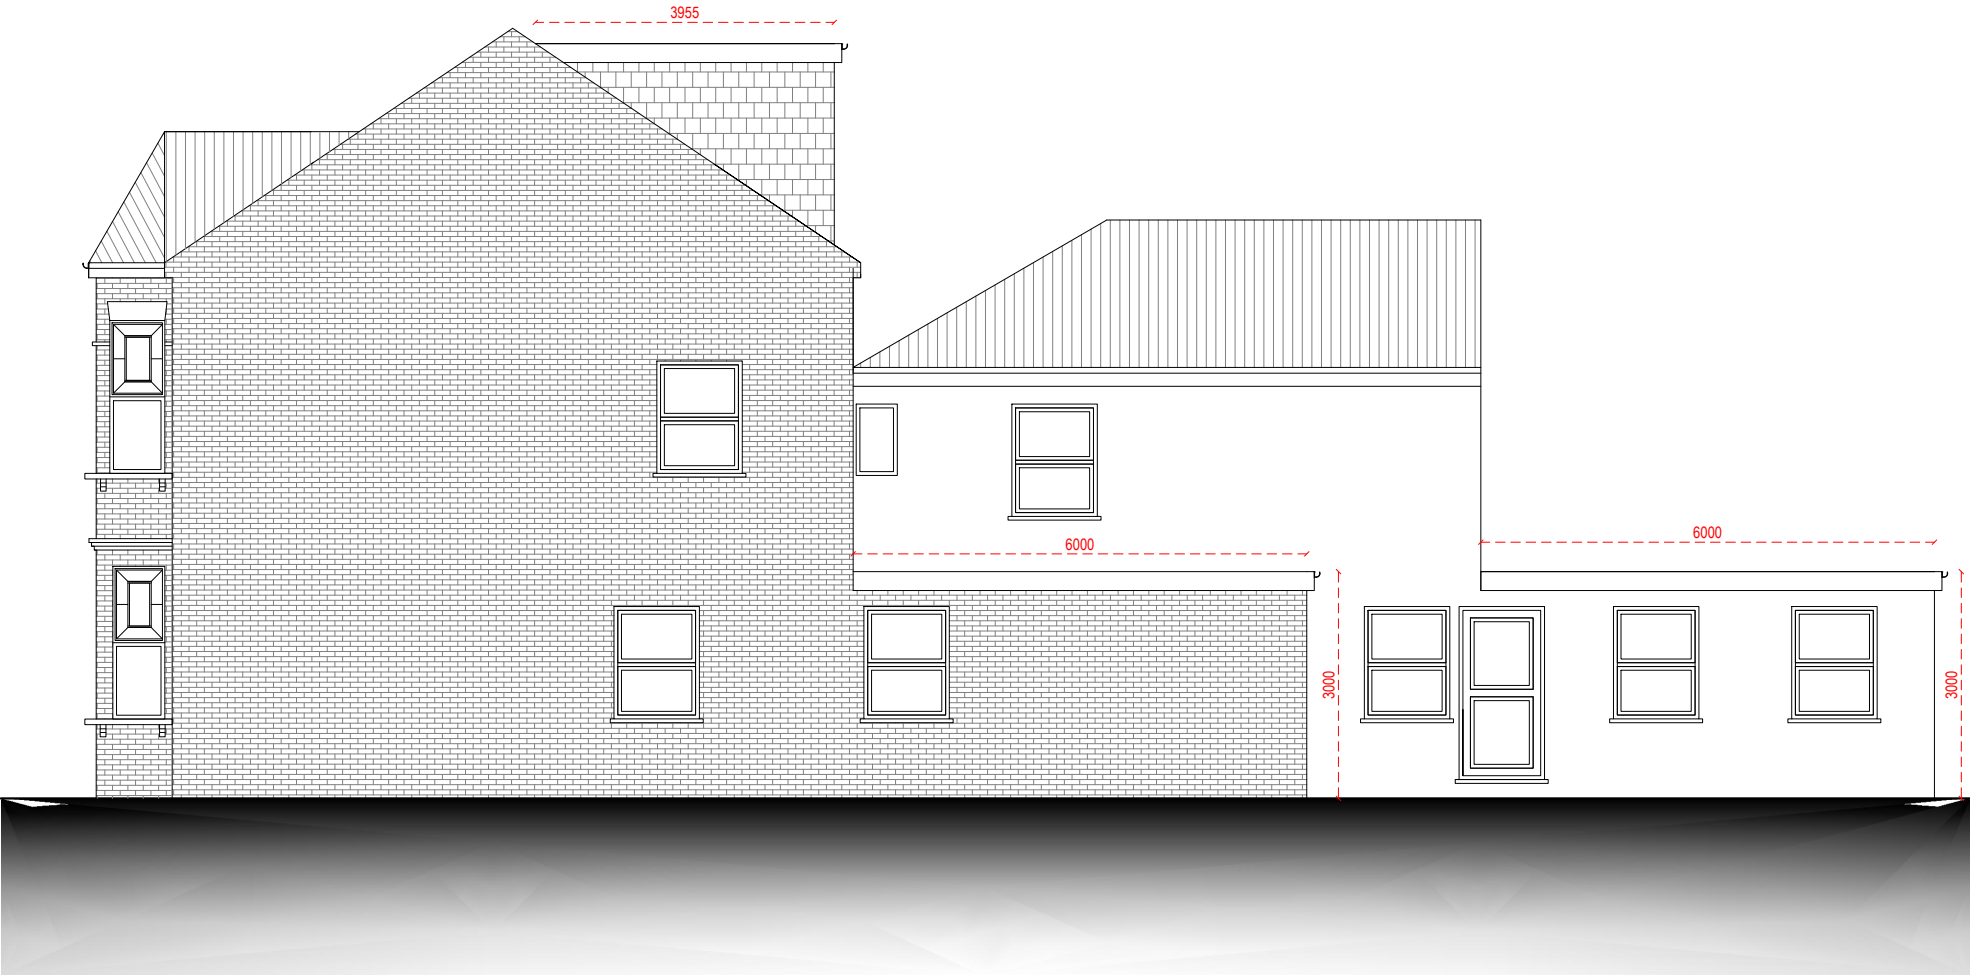


RIGHT SIDE ELEVATION

<div><div>Address - Unit 4, Grosvenor Way, London E5 9ND Phone - 020 3781 8008 E-mail - office@redwoodsprojects.co.uk Web - www.redwoodsprojects.co.uk</div><div>Any errors on Dimensions to be reported to the Architect prior to commencement of Works. Dimensions and areas are based on survey information. This drawing is copyright © Redwoods Projects. All dimensions to be checked on site Prior work.</div></div>	REFERENCE: 13 EBBSFLEET ROAD, LONDON NW2 3NB, UK		<div>010002003004005006007008009001000110012001300140015001600170018001900200021002200230024002500260027002800290030003100320033003400350036003700380039004000410042004300440045004600470048004900500051005200530054005500560057005800590060006100620063006400650066006700680069007000710072007300740075007600770078007900800081008200830084008500860087008800890090009100920093009400950096009700980099001000010100102001030010400105001060010700108001090011000111001120011300114001150011600117001180011900120001210012200123001240012500126001270012800129001300013100132001330013400135001360013700138001390014000141001420014300144001450014600147001480014900150001510015200153001540015500156001570015800159001600016100162001630016400165001660016700168001690017000171001720017300174001750017600177001780017900180001810018200183001840018500186001870018800189001900019100192001930019400195001960019700198001990020000201002020020300204002050020600207002080020900210002110021200213002140021500216002170021800219002200022100222002230022400225002260022700228002290023000231002320023300234002350023600237002380023900240002410024200243002440024500246002470024800249002500025100252002530025400255002560025700258002590026000261002620026300264002650026600267002680026900270002710027200273002740027500276002770027800279002800028100282002830028400285002860028700288002890029000291002920029300294002950029600297002980029900300003010030200303003040030500306003070030800309003100031100312003130031400315003160031700318003190032000321003220032300324003250032600327003280032900330003310033200333003340033500336003370033800339003400034100342003430034400345003460034700348003490035000351003520035300354003550035600357003580035900360003610036200363003640036500366003670036800369003700037100372003730037400375003760037700378003790038000381003820038300384003850038600387003880038900390003910039200393003940039500396003970039800399004000040100402004030040400405004060040700408004090041000411004120041300414004150041600417004180041900420004210042200423004240042500426004270042800429004300043100432004330043400435004360043700438004390044000441004420044300444004450044600447004480044900450004510045200453004540045500456004570045800459004600046100462004630046400465004660046700468004690047000471004720047300474004750047600477004780047900480004810048200483004840048500486004870048800489004900049100492004930049400495004960049700498004990050000501005020050300504005050050600507005080050900510005110051200513005140051500516005170051800519005200052100522005230052400525005260052700528005290053000531005320053300534005350053600537005380053900540005410054200543005440054500546005470054800549005500055100552005530055400555005560055700558005590056000561005620056300564005650056600567005680056900570005710057200573005740057500576005770057800579005800058100582005830058400585005860058700588005890059000591005920059300594005950059600597005980059900600006010060200603006040060500606006070060800609006100061100612006130061400615006160061700618006190062000621006220062300624006250062600627006280062900630006310063200633006340063500636006370063800639006400064100642006430064400645006460064700648006490065000651006520065300654006550065600657006580065900660006610066200663006640066500666006670066800669006700067100672006730067400675006760067700678006790068000681006820068300684006850068600687006880068900690006910069200693006940069500696006970069800699007000070100702007030070400705007060070700708007090071000711007120071300714007150071600717007180071900720007210072200723007240072500726007270072800729007300073100732007330073400735007360073700738007390074000741007420074300744007450074600747007480074900750007510075200753007540075500756007570075800759007600076100762007630076400765007660076700768007690077000771007720077300774007750077600777007780077900780007810078200783007840078500786007870078800789007900079100792007930079400795007960079700798007990080000801008020080300804008050080600807008080080900810008110081200813008140081500816008170081800819008200082100822008230082400825008260082700828008290083000831008320083300834008350083600837008380083900840008410084200843008440084500846008470084800849008500085100852008530085400855008560085700858008590086000861008620086300864008650086600867008680086900870008710087200873008740087500876008770087800879008800088100882008830088400885008860088700888008890089000891008920089300894008950089600897008980089900900009010090200903009040090500906009070090800909009100091100912009130091400915009160091700918009190092000921009220092300924009250092600927009280092900930009310093200933009340093500936009370093800939009400094100942009430094400945009460094700948009490095000951009520095300954009550095600957009580095900960009610096200963009640096500966009670096800969009700097100972009730097400975009760097700978009790098000981009820098300984009850098600987009880098900990009910099200993009940099500996009970099800999001000010010010020010030010040010050010060010070010080010090010100101100101200101300101400101500101600101700101800101900102001021001022001023001024001025001026001027001028001029001030010310010320010330010340010350010360010370010380010390010400104100104200104300104400104500104600104700104800104900105001051001052001053001054001055001056001057001058001059001060010610010620010630010640010650010660010670010680010690010700107100107200107300107400107500107600107700107800107900108001081001082001083001084001085001086001087001088001089001090010910010920010930010940010950010960010970010980010990011000110100110200110300110400110500110600110700110800110900111001111001112001113001114001115001116001117001118001119001120011210011220011230011240011250011260011270011280011290011300113100113200113300113400113500113600113700113800113900114001141001142001143001144001145001146001147001148001149001150011510011520011530011540011550011560011570011580011590011600116100116200116300116400116500116600116700116800116900117001171001172001173001174001175001176001177001178001179001180011810011820011830011840011850011860011870011880011890011900119100119200119300119400119500119600119700119800119900120001201001202001203001204001205001206001207001208001209001210012110012120012130012140012150012160012170012180012190012200122100122200122300122400122500122600122700122800122900123001231001232001233001234001235001236001237001238001239001240012410012420012430012440012450012460012470012480012490012500125100125200125300125400125500125600125700125800125900126001261001262001263001264001265001266001267001268001269001270012710012720012730012740012750012760012770012780012790012800128100128200128300128400128500128600128700128800128900129001291001292001293001294001295001296001297001298001299001300013010013020013030013040013050013060013070013080013090013100131100131200131300131400131500131600131700131800131900132001321001322001323001324001325001326001327001328001329001330013310013320013330013340013350013360013370013380013390013400134100134200134300134400134500134600134700134800134900135001351001352001353001354001355001356001357001358001359001360013610013620013630013640013650013660013670013680013690013700137100137200137300137400137500137600137700137800137900138001381001382001383001384001385001386001387001388001389001390013910013920013930013940013950013960013970013980013990014000140100140200140300140400140500140600140700140800140900141001411001412001413001414001415001416001417001418001419001420014210014220014230014240014250014260014270014280014290014300143100143200143300143400143500143600143700143800143900144001441001442001443001444001445001446001447001448001449001450014510014520014530014540014550014560014570014580014590014600146100146200146300146400146500146600146700146800146900147001471001472001473001474001475001476001477001478001479001480014810014820014830014840014850014860014870014880014890014900149100149200149300149400149500149600149700149800149900150001501001502001503001504001505001506001507001508001509001510015110015120015130015140015150015160015170015180015190015200152100152200152300152400152500152600152700152800152900153001531001532001533001534001535001536001537001538001539001540015410015420015430015440015450015460015470015480015490015500155100155200155300155400155500155600155700155800155900156001561001562001563001564001565001566001567001568001569001570015710015720015730015740015750015760015770015780015790015800158100158200158300158400158500158600158700158800158900159001591001592001593001594001595001596001597001598001599001600016010016020016030016040016050016060016070016080016090016100161100161200161300161400161500161600161700161800161900162001621001622001623001624001625001626001627001628001629001630016310016320016330016340016350016360016370016380016390016400164100164200164300164400164500164600164700164800164900165001651001652001653001654001655001656001657001658001659001660016610016620016630016640016650016660016670016680016690016700167100167200167300167400167500167600167700167800167900168001681001682001683001684001685001686001687001688001689001690016910016920016930016940016950016960016970016980016990017000170100170200170300170400170500170600170700170800170900171001711001712001713001714001715001716001717001718001719001720017210017220017230017240017250017260017270017280017290017300173100173200173300173400173500173600173700173800173900174001741001742001743001744001745001746001747001748001749001750017510017520017530017540017550017560017570017580017590017600176100176200176300176400176500176600176700176800176900177001771001772001773001774001775001776001777001778001779001780017810017820017830017840017850017860017870017880017890017900179100179200179300179400179500179600179700179800179900180001801001802001803001804001805001806001807001808001809001810018110018120018130018140018150018160018170018180018190018200182100182200182300182400182500182600182700182800182900183001831001832001833001834001835001836001837001838001839001840018410018420018430018440018450018460018470018480018490018500185100185200185300185400185500185600185700185800185900186001861001862001863001864001865001866001867001868001869001870018710018720018730018740018750018760018770018780018790018800188100188200188300188400188500188600188700188800188900189001891001892001893001894001895001896001897001898001899001900019010019020019030019040019050019060019070019080019090019100191100191200191300191400191500191600191700191800191900192001921001922001923001924001925001926001927001928001929001930019310019320019330019340019350019360019370019380019390019400194100194200194300194400194500194600194700194800194900195001951001952001953001954001955001956001957001958001959001960019610019620019630019640019650019660019670019680019690019700197100197200197300197400197500197600197700197800197900198001981001982001983001984001985001986001987001988001989001990019910019920019930019940019950019960019970019980019990020000200100200200200300200400200500200600200700200800200900201002011002012002013002014002015002016002017002018002019002020020210020220020230020240020250020260020270020280020290020300203100203200203300203400203500203600203700203800203900204002041002042002043002044002045002046002047002048002049002050020510020520020530020540020550020560020570020580020590020600206100206200206300206400206500206600206700206800206900207002071002072002073002074002075002076002077002078002079002080020810020820020830020840020850020860020870020880020890020900209100209200209300209400209500209600209700209800209900210002101002102002103002104002105002106002107002108002109002110021110021120021130021140021150021160021170021180021190021200212100212200212300212400212500212600212700212800212900213002131002132002133002134002135002136002137002138002139002140021410021420021430021440021450021460021470021480021490021500215100215200215300215400</div>
---	--	--	--



SECTION A.A

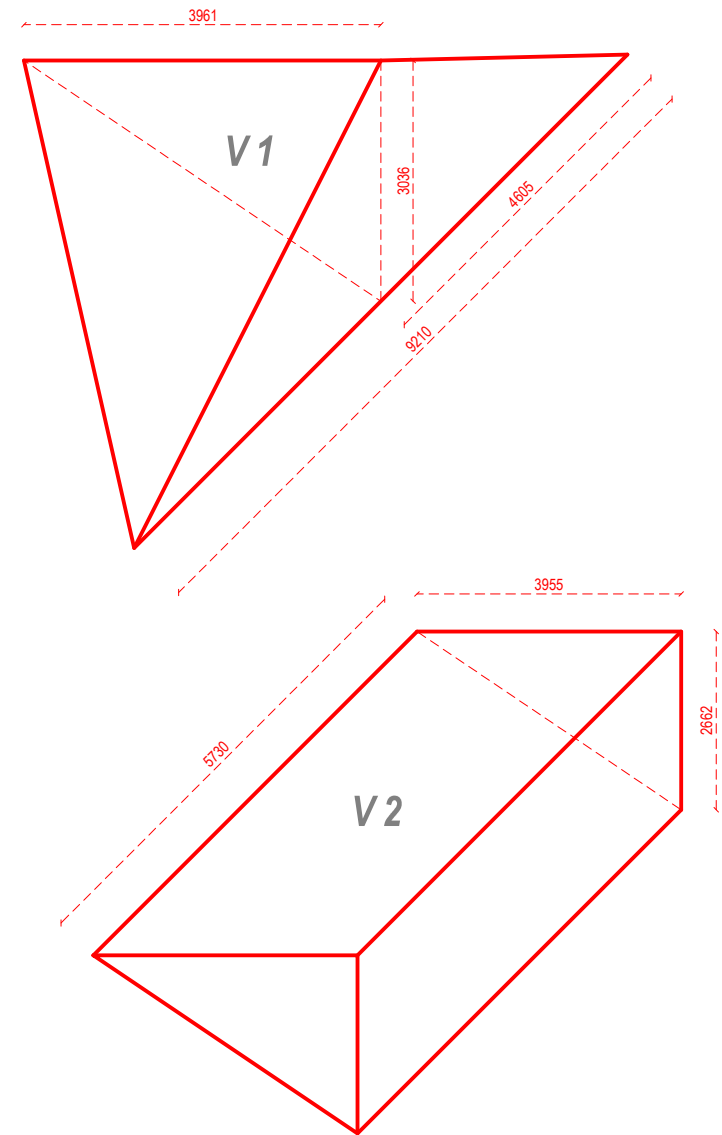

**VOLUME CALCULATION:**

$$V1 - (3.961\text{m} \times 3.036\text{m} \times 9.210\text{m}) / 6$$
$$V1 - 18.46 \text{ cu.m}$$

$$V2 - (3.955\text{m} \times 2.662\text{m} \times 5.730\text{m}) / 2$$
$$V2 - 30.16 \text{ cu.m}$$

$$\text{VOLUME TOTAL} = 48.62 \text{ cu.m}$$



Address - Unit 4, Grosvenor Way, London E5 9ND  
Phone - 020 3781 8008  
E-mail - office@redwoodsprojects.co.uk  
Web - www.redwoodsprojects.co.uk

Any errors on Dimensions to be reported to the  
Architect prior to commencement of Works.  
Dimensions and areas are based on survey information.  
This drawing is copyright © Redwoods Projects.  
All dimensions to be checked on site Prior work.

REFERENCE: 13 EBBSFLEET ROAD, LONDON NW2 3NB, UK

TITLE: PROPOSED DRAWINGS  
SECTION

PROJECT No 2119 DATE: 15-12-2023



SHEET No P 05

0 1 2 5m scale 1:100 @A3

NOTES:

DRAWN BY RN

EDITED BY

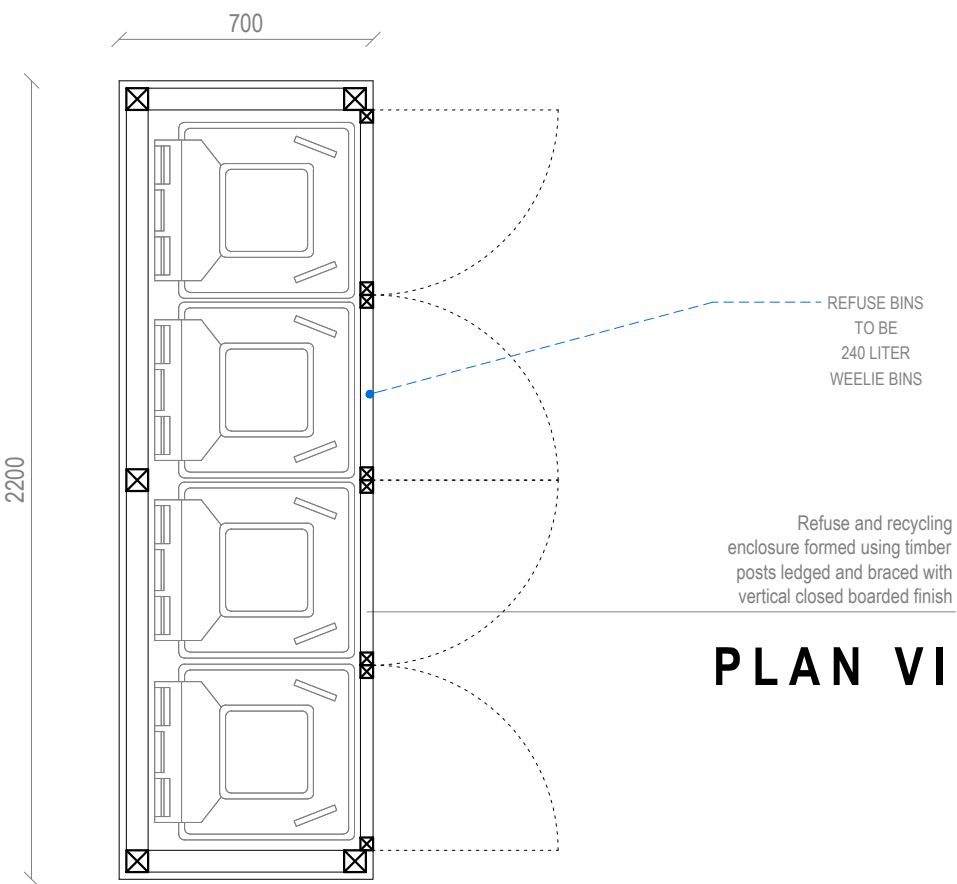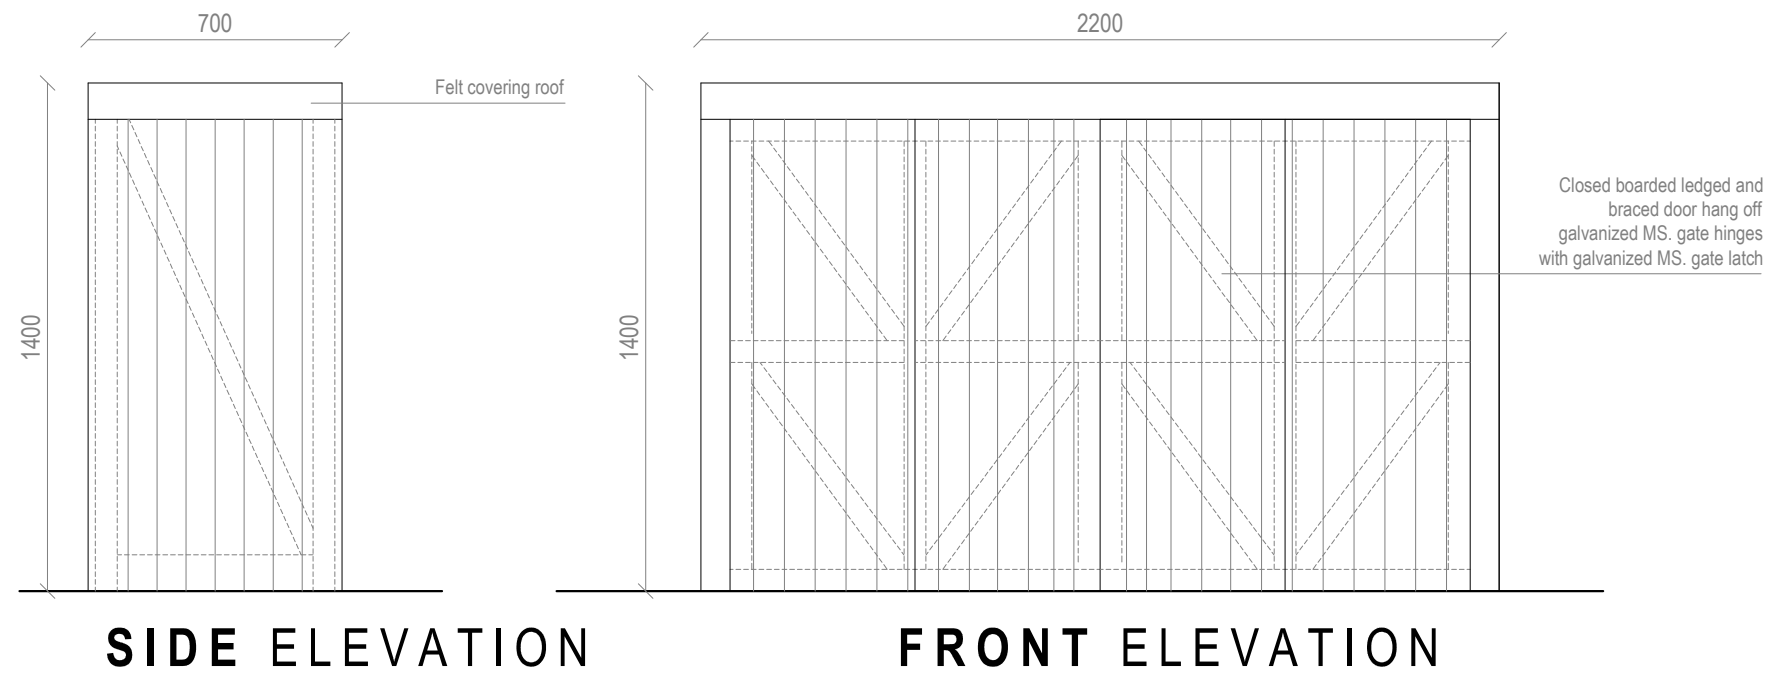

# TIMBER REFUSE AND RECYCLING ENCLOSURE STORAGE DETAIL




Address - Unit 4, Grosvenor Way, London E5 9ND  
Phone - 020 3781 8008  
E-mail - [office@redwoodsprojects.co.uk](mailto:office@redwoodsprojects.co.uk)  
Web - [www.redwoodsprojects.co.uk](http://www.redwoodsprojects.co.uk)  
Any errors on Dimensions to be reported to the Architect prior to commencement of Works.  
Dimensions and areas are based on survey information.  
This drawing is copyright © Redwoods Projects.  
All dimensions to be checked on site Prior work.


REFERENCE: 13 EBBSFLEET ROAD, LONDON NW2 3NB, UK	
TITLE: PROPOSED DRAWINGS DETAILS	
PROJECT No 2119	DATE: 15-12-2023
SHEET No P 06	

0 0.20 0.40 1m scale 1:20 @A3


NOTES:	
DRAWN BY RN	EDITED BY

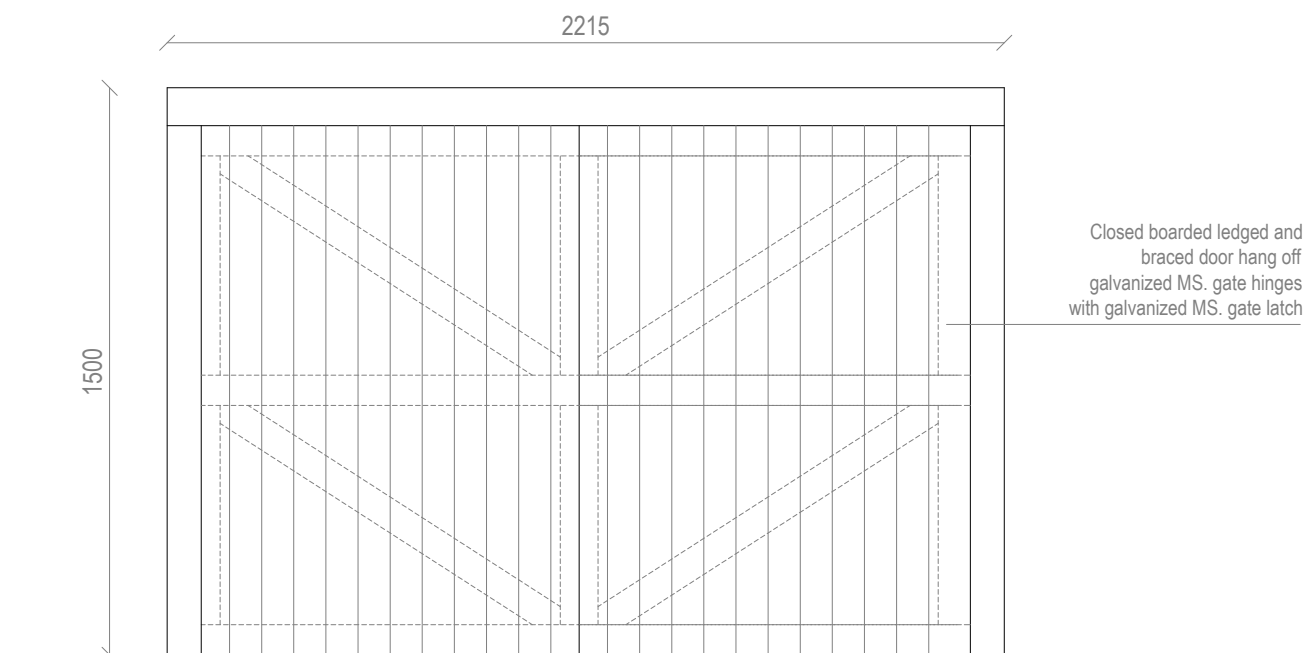

FRONT ELEVATION

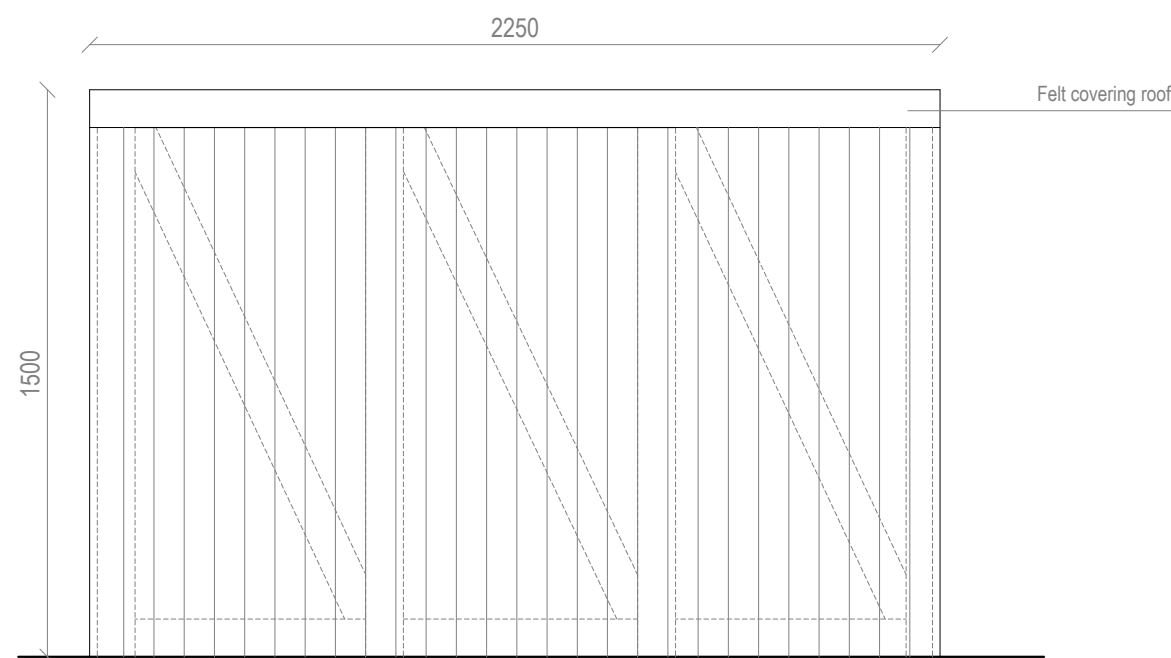

SIDE ELEVATION

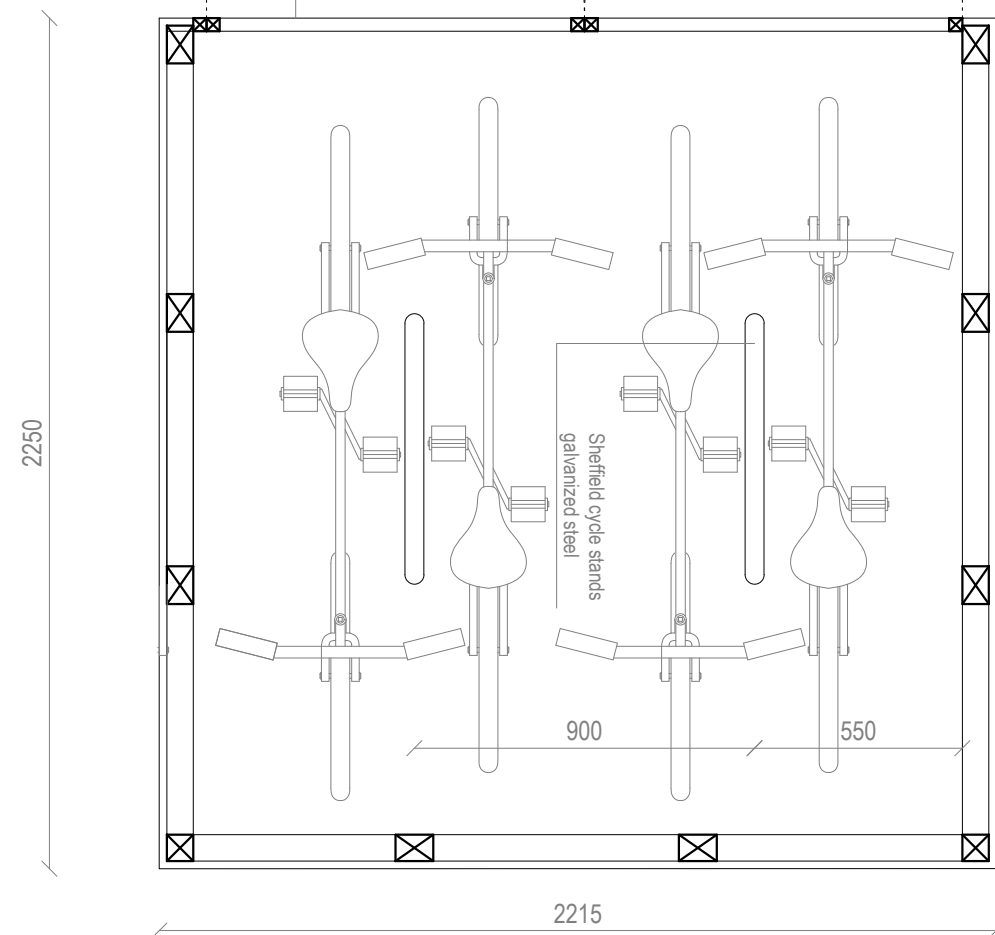

**TIMBER CYCLE ENCLOSURE  
STORAGE DETAIL**



Address - Unit 4, Grosvenor Way, London E5 9ND  
Phone - 020 3781 8008  
E-mail - [office@redwoodsprojects.co.uk](mailto:office@redwoodsprojects.co.uk)  
Web - [www.redwoodsprojects.co.uk](http://www.redwoodsprojects.co.uk)

Any errors on Dimensions to be reported to the  
Architect prior to commencement of Works.  
Dimensions and areas are based on survey information.  
This drawing is copyright © Redwoods Projects.  
All dimensions to be checked on site Prior work.

REFERENCE: 13 EBBSFLEET ROAD, LONDON NW2 3NB, UK

TITLE: PROPOSED DRAWINGS  
DETAILS

PROJECT No 2119 DATE: 15-12-2023

SHEET No P 07

0 0.20 0.40 1m scale 1:20 @A3

NOTES:

DRAWN BY  
RN

EDITED BY