


Proposed Roof

scale: 1:100

ACOUSTIC ENCLOSURE

AIR SOURCE HEAT PUMP
CONDENSER

BLACK PAINTED TIMBER FENCE

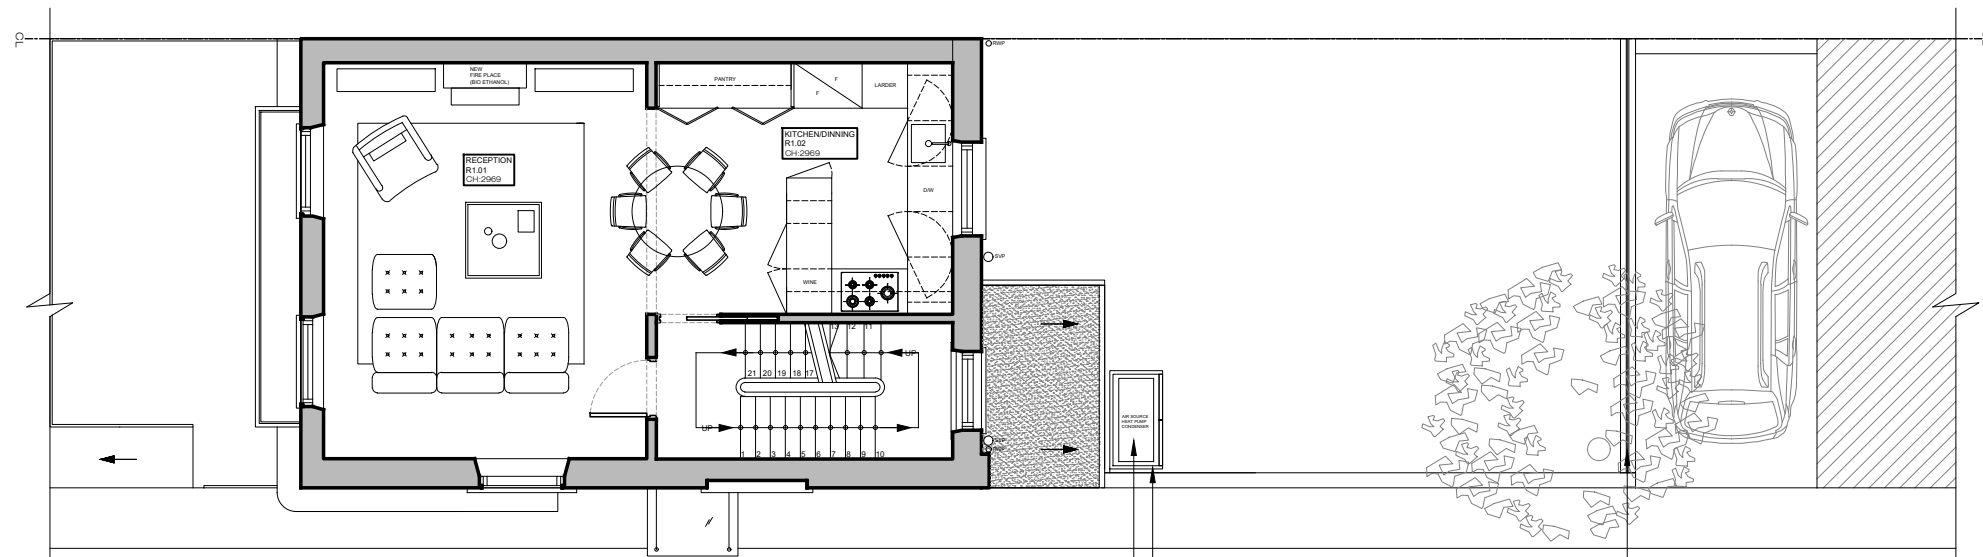



Proposed First Floor

scale: 1:100

ACOUSTIC ENCLOSURE

AIR SOURCE HEAT PUMP
CONDENSER

BLACK PAINTED TIMBER FENCE

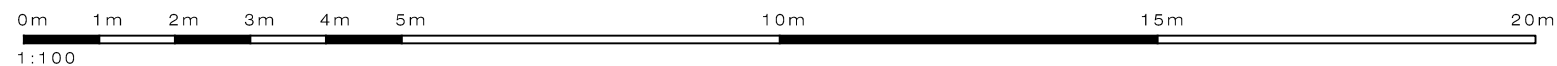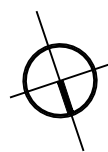

PLEASE NOTE:

1. All dimensions to be verified on site before commencement.
2. Contractor must consult the engineers drawings before proceeding with the work.
3. Contractor, sub-contractor or supplier is to report any errors, omission, or discrepancies on the drawings, and shall not vary any work shown on the drawings without obtaining prior approval from the architect.
4. This drawing and design are copyright to SD and remains the property of SD and as such the contents must not be disclosed to anyone or reproduced in any way without prior consent from SD.

5. All design concepts are the exclusive property of SD, and may not be adapted, reproduced, or copied without the written consent or permission of SD.
6. These plans are subject to any variations required or recommended by any legal authority, or for the better performance of the works.
7. All materials, components, and workmanship to comply with the relevant British Standards, Codes of Practice, and appropriate manufacturers' recommendations.


Rev	Issued for	Date	By	Issued
00	PLANNING	04.07.2023	By	BL

SCHNEIDER DESIGNERS
architecture . design . interiors



Basement Unit, 14 Eldon Grove, London NW3 5PT
Tel: +44 (0) 020 7435 7105
enquiries@schneiderdesigners.co.uk
www.schneiderdesigners.co.uk

PROJECT 9 Princess Road London NW1 8JN		PROJECT NO. 232	
SCALE 1:100	FORMAT A3	DRAWN BL	ISSUED BL
DRAWING TITLE Proposed		DRAWING NO. 232.(1).1.001	DATE 04-July-2024
First Floor & Roof		STATUS Planning	REV 00

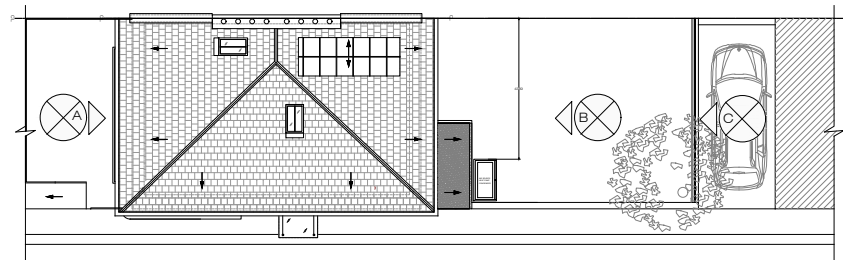


Roof Plan

Scale: N/A




A Proposed Rear Elevation

NO CHANGE / scale: 1:100

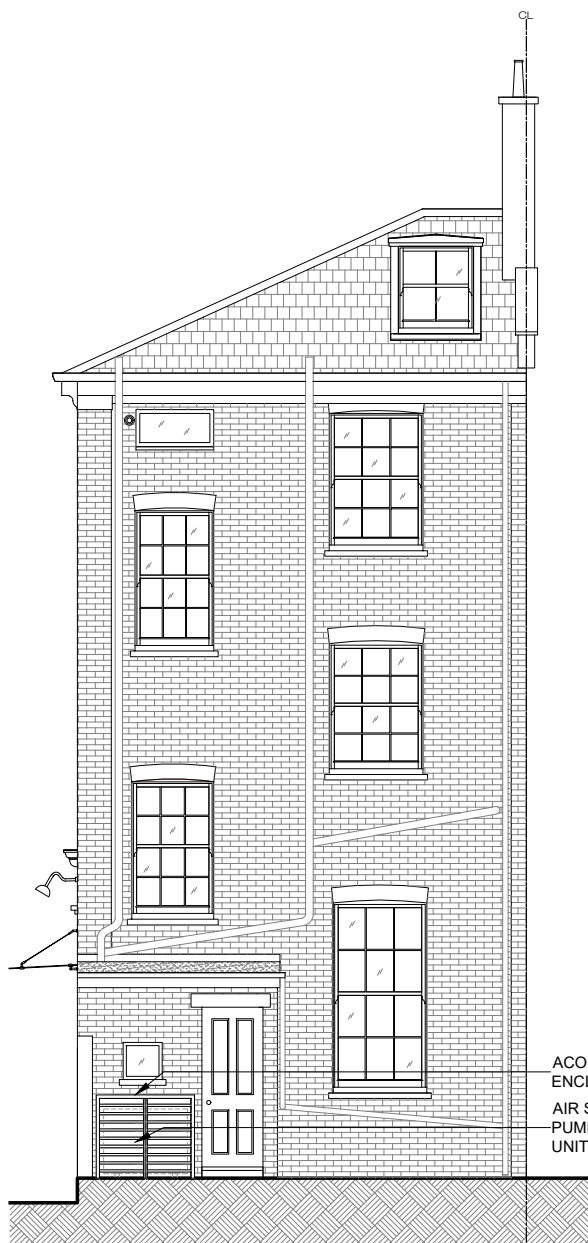


B Proposed Rear Elevation

scale: 1:100

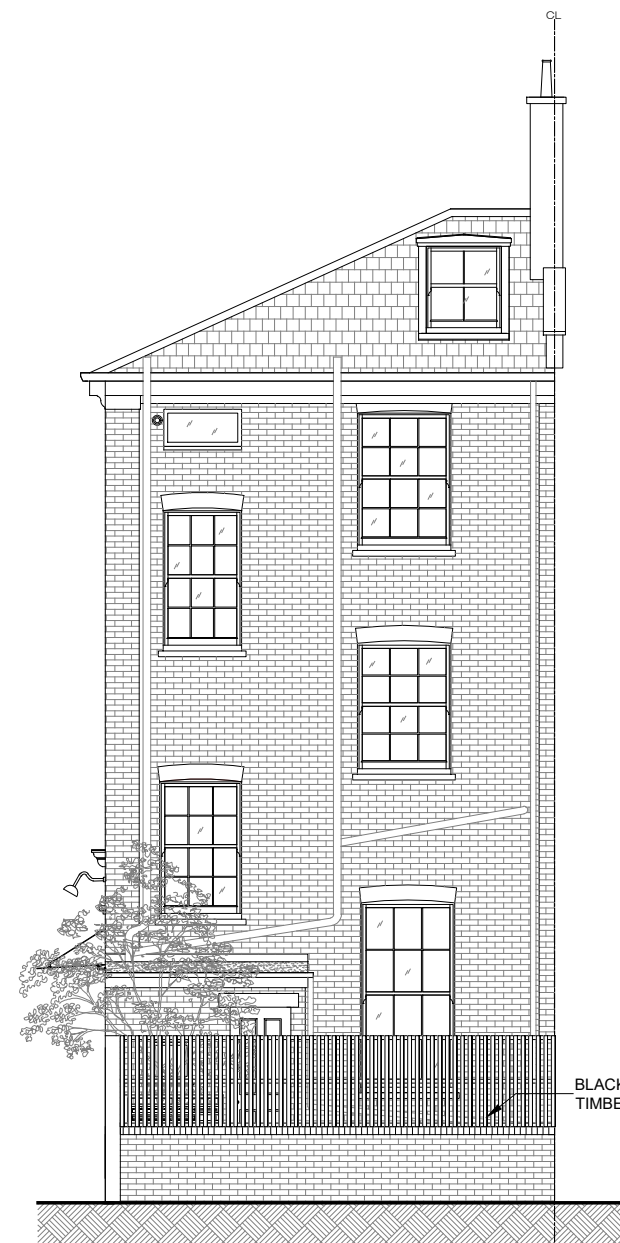

C Proposed Rear Elevation

scale: 1:100

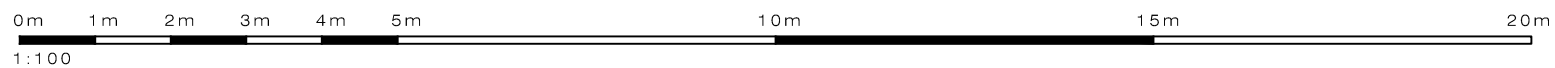

PLEASE NOTE:

1. All dimensions to be verified on site before commencement.
2. Contractor must consult the engineers drawings before proceeding with the work.
3. Contractor, sub-contractor or supplier is to report any errors, omission, or discrepancies on the drawings, and shall not vary any work shown on the drawings without obtaining prior approval from the architect.
4. This drawing and design are copyright to SD and remains the property of SD and as such the contents must not be disclosed to anyone or reproduced in any way without prior consent from SD.

5. All design concepts are the exclusive property of SD, and may not be adapted, reproduced, or copied without the written consent or permission of SD.
6. These plans are subject to any variations required or recommended by any legal authority, or for the better performance of the works.
7. All materials, components, and workmanship to comply with the relevant British Standards, Codes of Practice, and appropriate manufacturers' recommendations.


Rev	Issued for	Date	By	Issued
00	PLANNING	04.07.2023	By	BL

SCHNEIDER DESIGNERS
architecture . design . interiors



Basement Unit, 14 Eldon Grove, London NW3 5PT
Tel: +44 (0) 202 7435 7105
enquiries@schneiderdesigners.co.uk
www.schneiderdesigners.co.uk

PROJECT		DRAWN		ISSUED		PROJECT NO.
9 Princess Road London NW1 8JN		BL	BL	BL	BL	232
SCALE	FORMAT	DRAWN	ISSUED	DATE	REV	DATE
1:100	A3	BL	BL	04-July-2024	00	
DRAWING TITLE		DRAWING NO.		STATUS		
Proposed Roof, Front & Rear Elevations		232.(1).1.002		Planning		

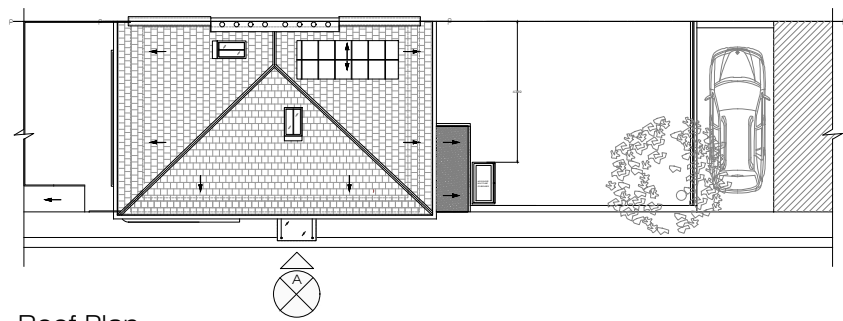

Roof Plan

Scale: N/A



A Proposed Side Elevation

scale: 1:100

0m 1m 2m 3m 4m 5m 10m 15m 20m

1:100

PLEASE NOTE:

1. All dimensions to be verified on site before commencement.
 2. Contractor must consult the engineers drawings before proceeding with the work.
 3. Contractor, sub-contractor or supplier is to report any errors, omission, or discrepancies on the drawings, and shall not vary any work shown on the drawings without obtaining prior approval from the architect.
 4. This drawing and design are copyright to SD and remains the property of SD and as such the contents must not be disclosed to anyone or reproduced in any way without prior consent from SD.

5. All design concepts are the exclusive property of SD, and may not be adapted, reproduced, or copied without the written consent or permission of SD.
 6. These plans are subject to any variations required or recommended by any legal authority, or for the better performance of the works.
 7. All materials, components, and workmanship to comply with the relevant British Standards, Codes of Practice, and appropriate manufacturers' recommendations.

Rev	Issued for	Date	By	Issued
00	PLANNING	04.07.2023	By	BL

SCHNEIDER DESIGNERS
 architecture . design . interiors

Basement Unit, 14 Eldon Grove, London NW3 5PT
 Tel: +44 (0) 020 7435 7105
 enquiries@schneiderdesigners.co.uk
 www.schneiderdesigners.co.uk



PROJECT 9 Princess Road London NW1 8JN		PROJECT NO. 232	
SCALE 1:100	FORMAT A3	DRAWN BL	ISSUED BL
DRAWING TITLE Proposed Side Elevation		DRAWING NO. 232.(1).1.003	DATE 04-July-2024
STATUS Planning		REV 00	