



These plans are project and site specific and shall only be used for their intended purpose unless otherwise permitted in written consent of Brian O'Reilly Architects

All dimensions shown are indicative and must be double checked on site by the contractor. Any inconsistencies found must be reported to Brian O'Reilly Architects


DO NOT SCALE FROM THE DRAWING

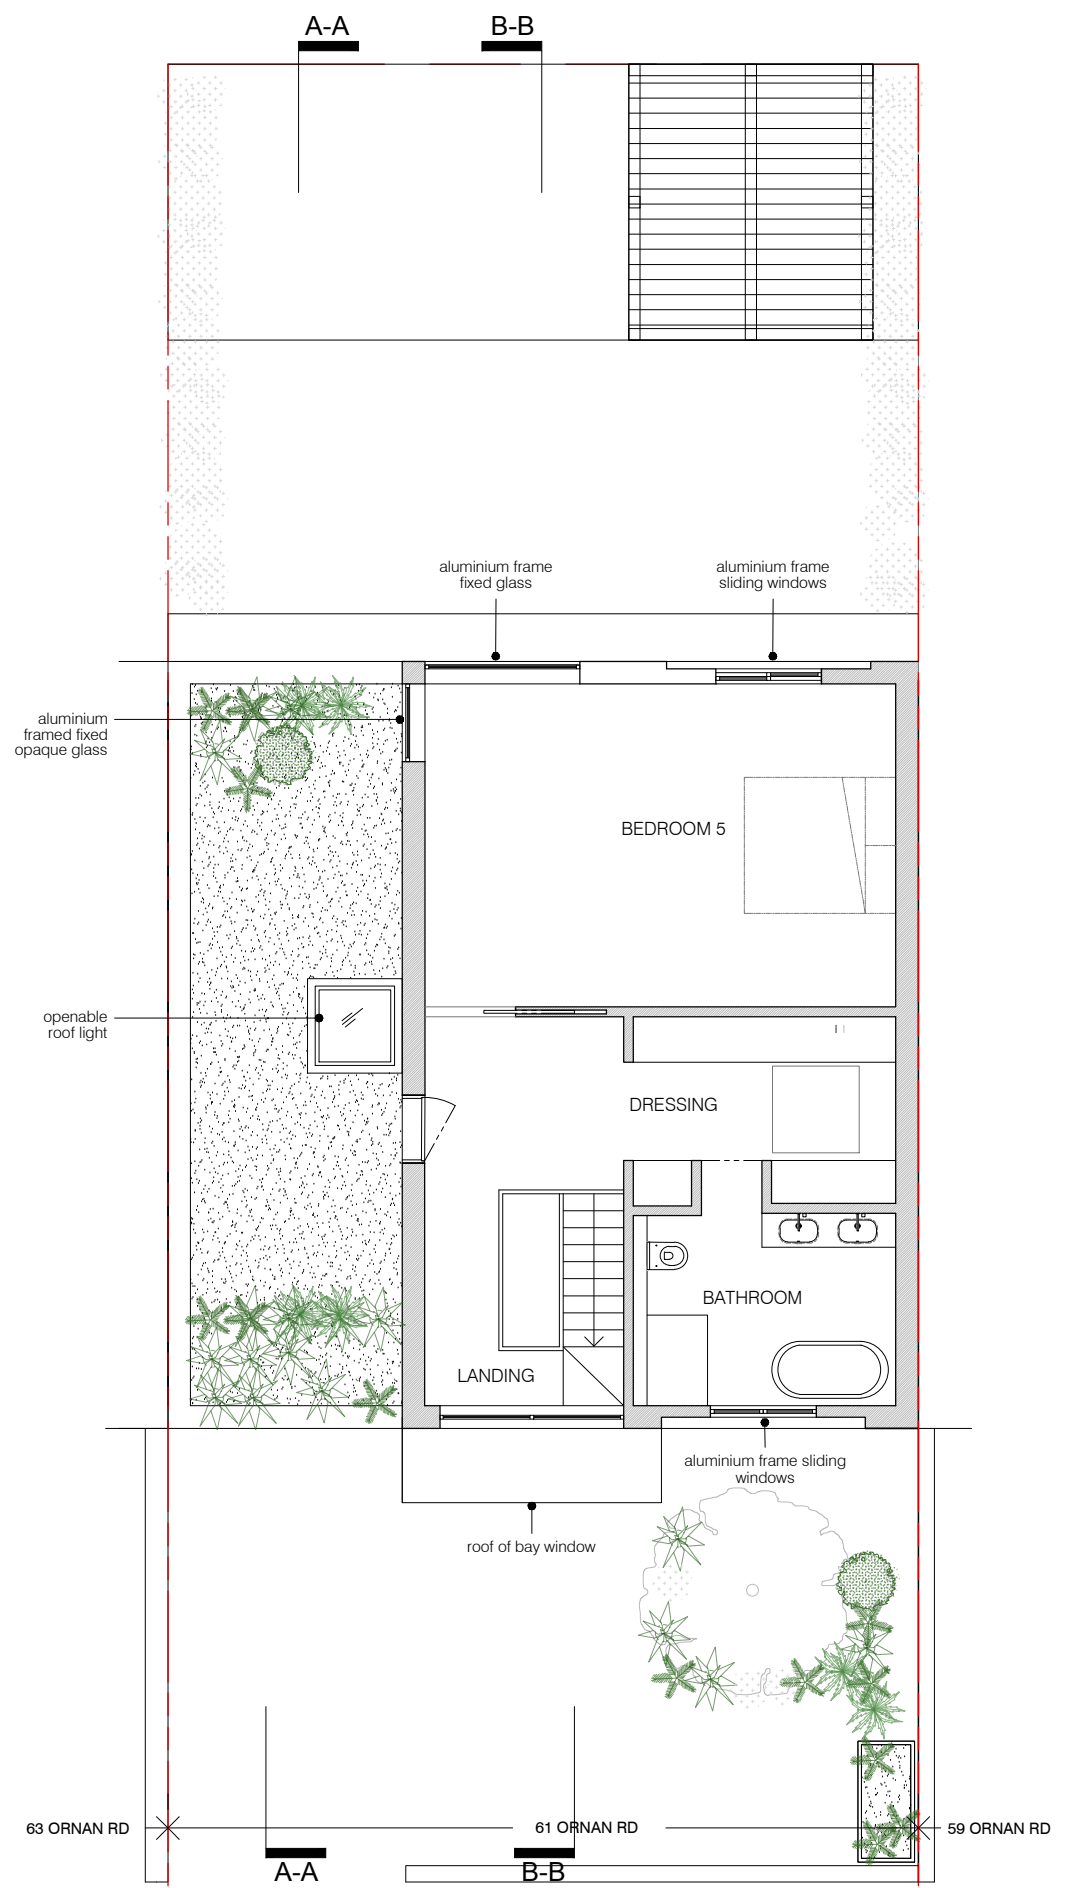

01 PROPOSED GROUND FLOOR PLAN
scale 1:100

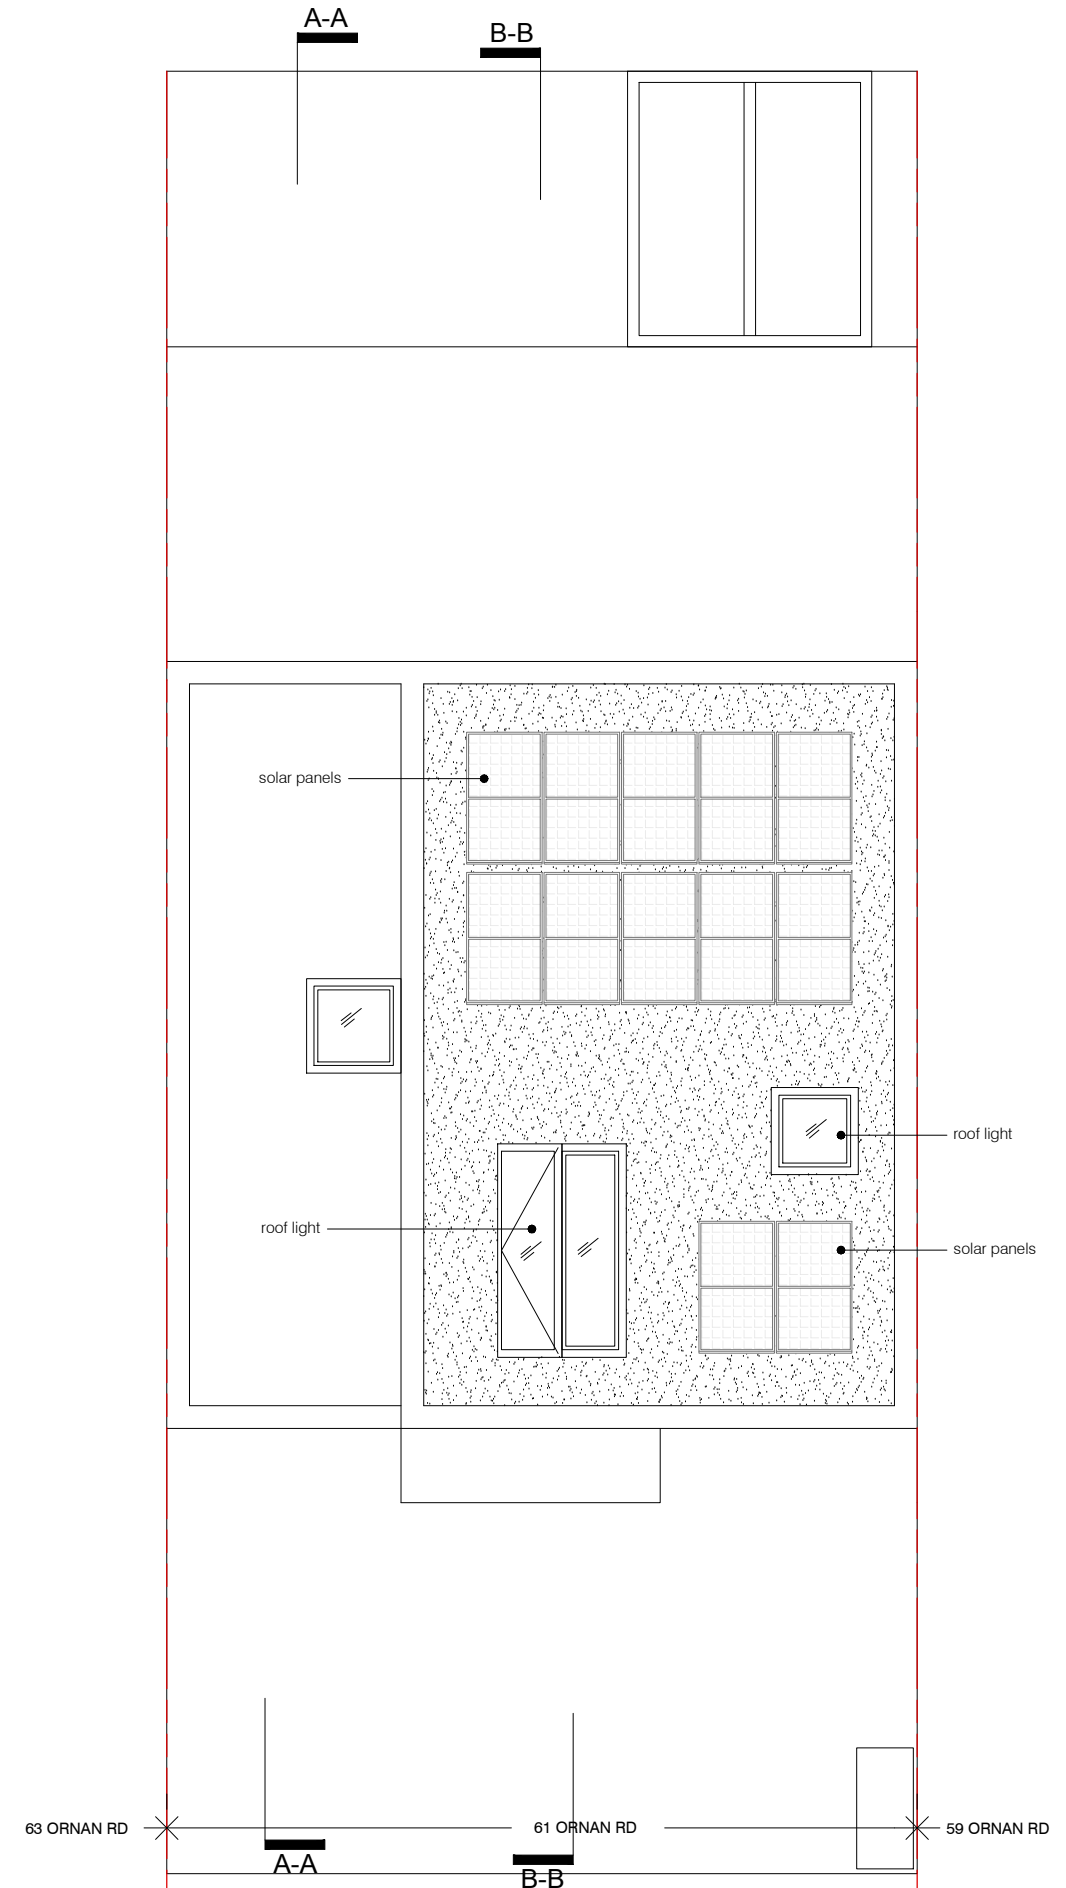

02 PROPOSED FIRST FLOOR PLAN
scale 1:100

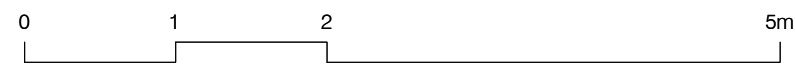

project	61 ORNAN ROAD, LONDON NW3 4QD	status / number	PROPOSED/555-101-P	scale	1:100 @ A3
BRIAN O'REILLY ARCHITECTS		drawing	PROPOSED SECOND & ROOF FLOOR PLANS	date	14.02.2024
31 Oval Road, London, NW1 7EA +44 (0)20 7267 1184 www.brianoreillyarchitects.com mail@brianoreillyarchitects.com					