



NOTES:
Contractors must verify all dimensions on site before commencing any work. Figural dimensions to take precedence over scaled dimensions. Contractors must not scale from this drawing unless express instructions are given by Sampson Associates. The copyright of this drawing is reserved. The drawing must not be disclosed without authority.


REV	DATE	AUTHOR/COMMENT

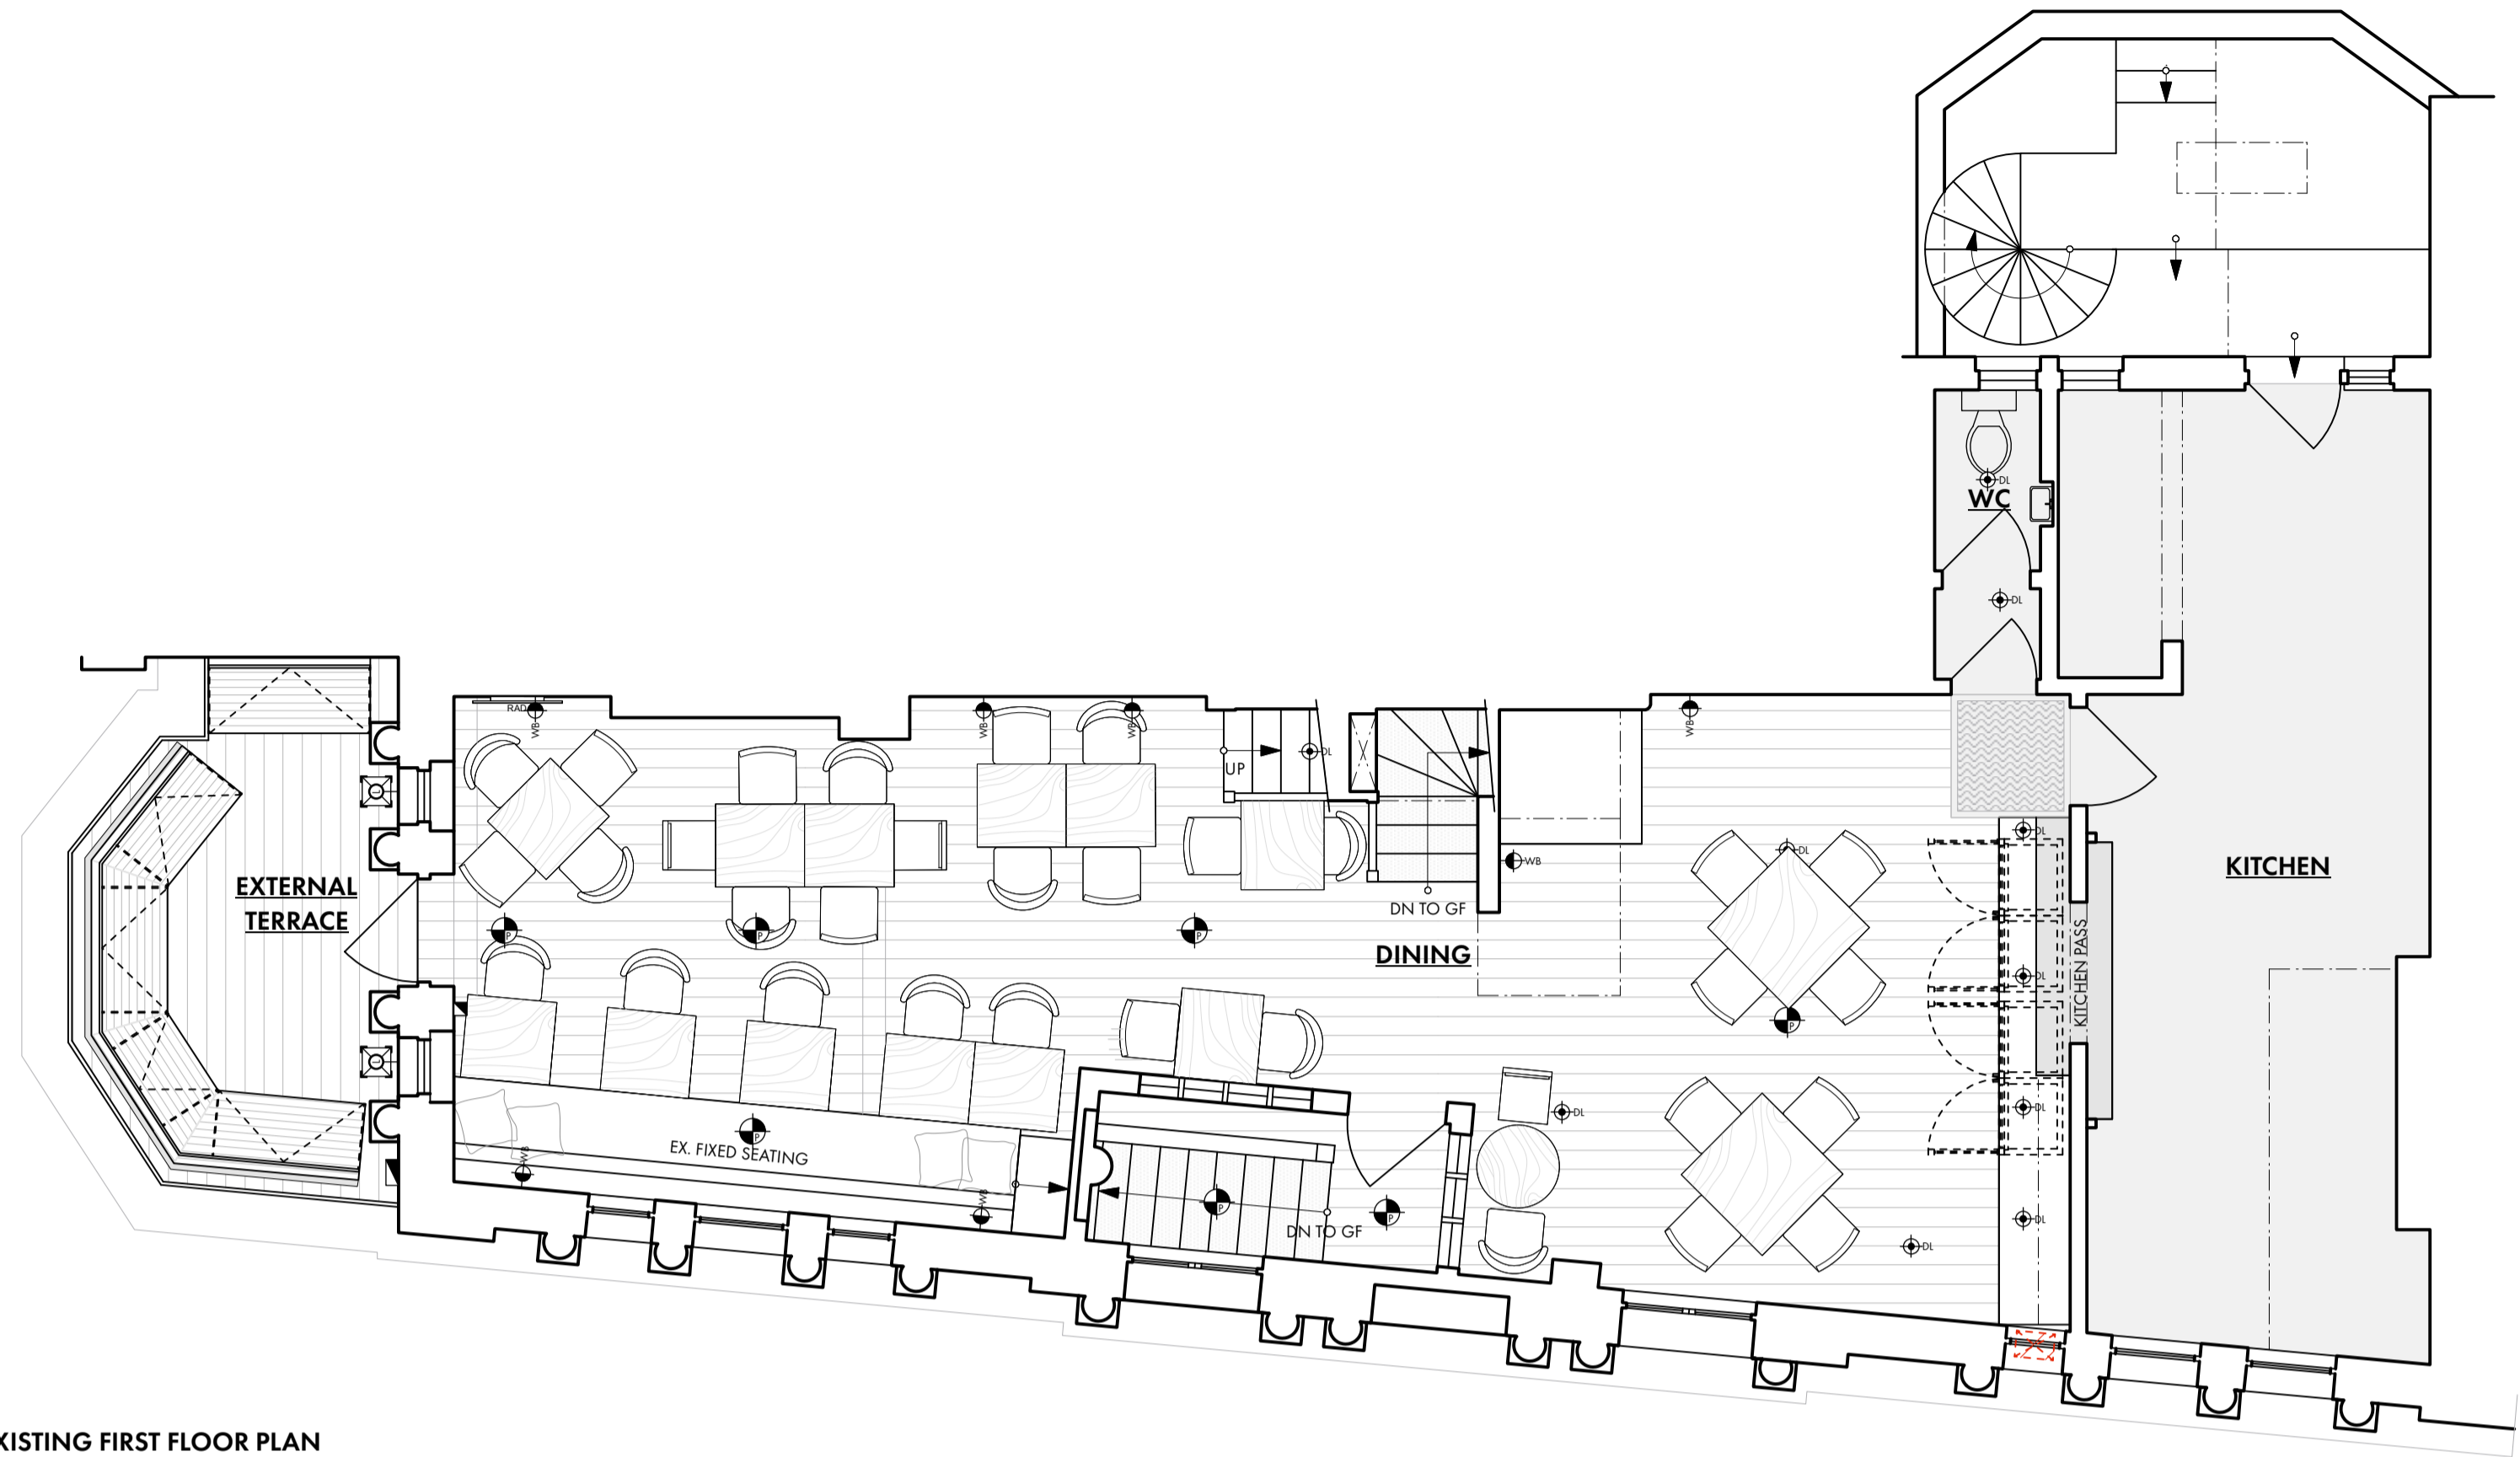

A EXISTING FIRST FLOOR PLAN
Scale: 1:50

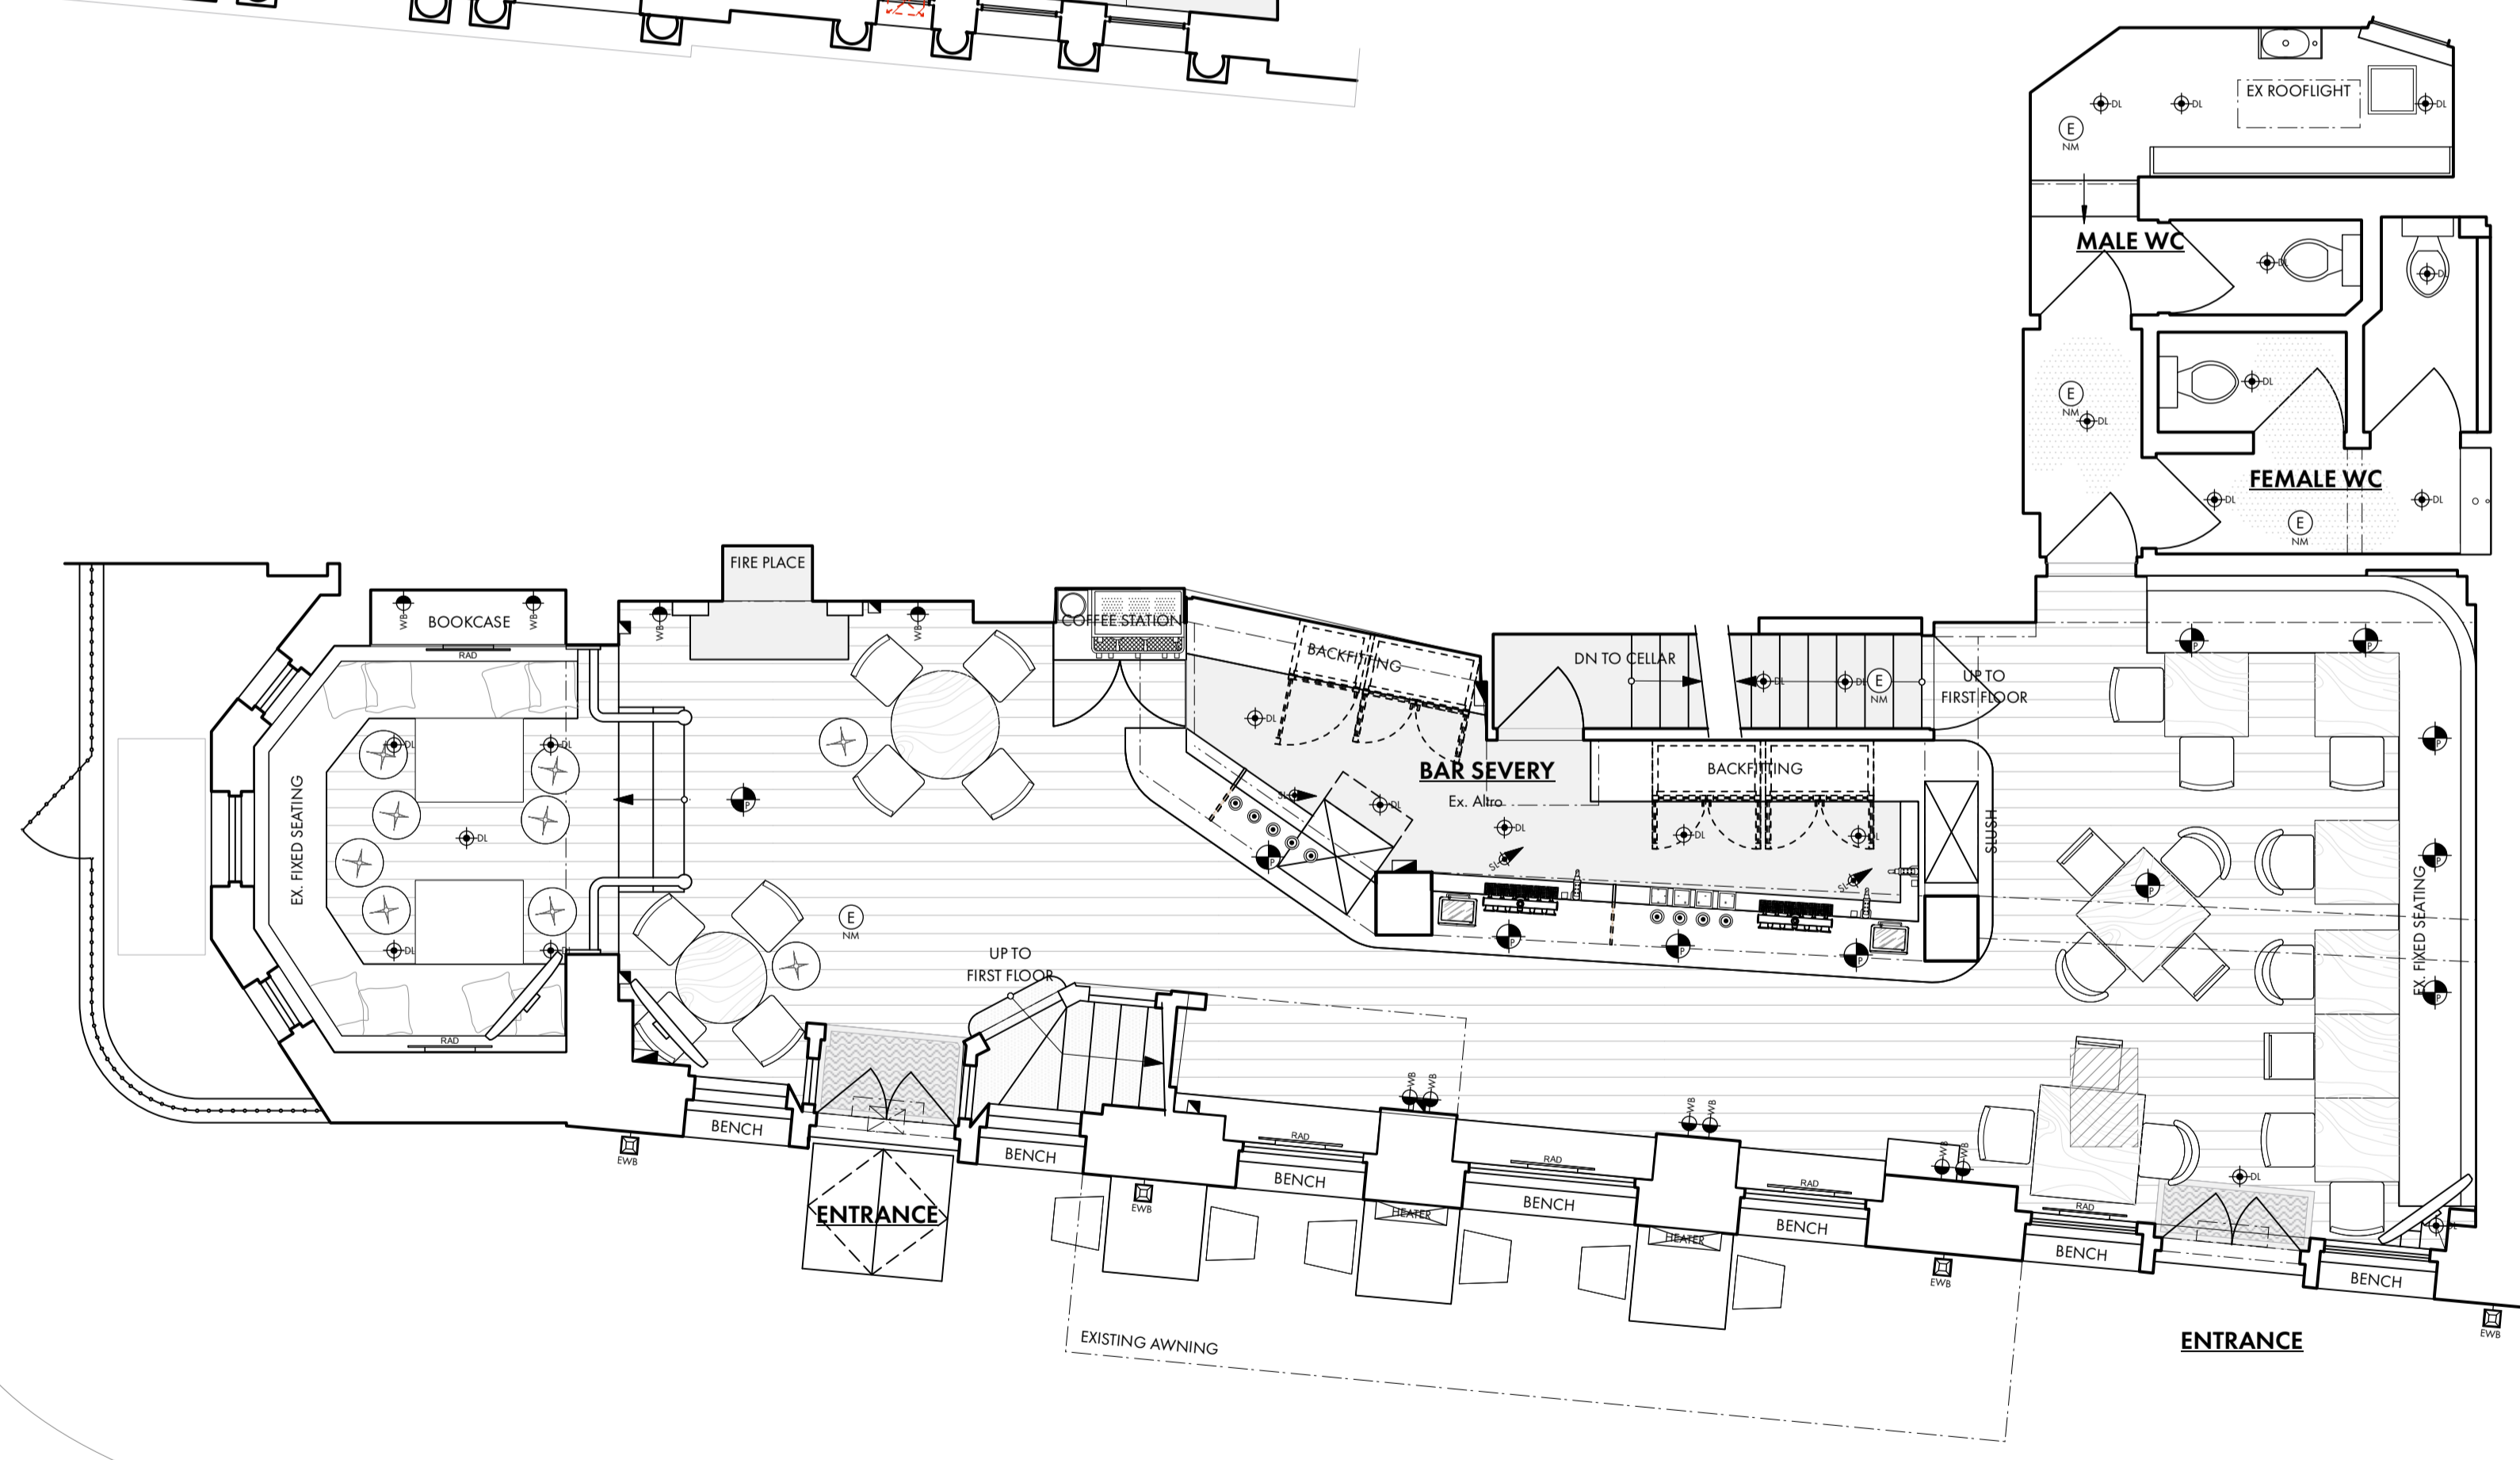

B EXISTING GROUND FLOOR PLAN
Scale: 1:50

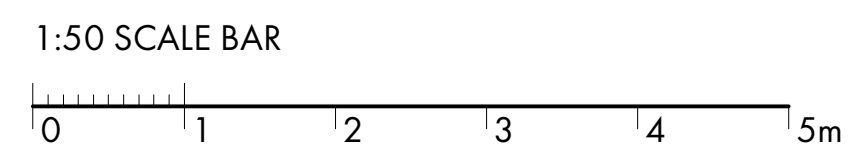

SAMPSON + ARCHITECTS
ASSOCIATES INTERIOR DESIGNERS
Unit CC-413, Workspace Cocca Studios, Drummond Road, London SE16 4FA
+44(0)20 7394 8850 | sampsonassociates.co.uk | hello@sampsonassociates.co.uk

Client	YOUNG'S & CO	Drawn By	CH
Site	QUEENS, PRIMROSE HILL	Scale of	1:50
Title	EXISTING PLANS	Issued	JULY 2024
		Level	PLANNING