



EXISTING ELEVATIONS
Sheet I

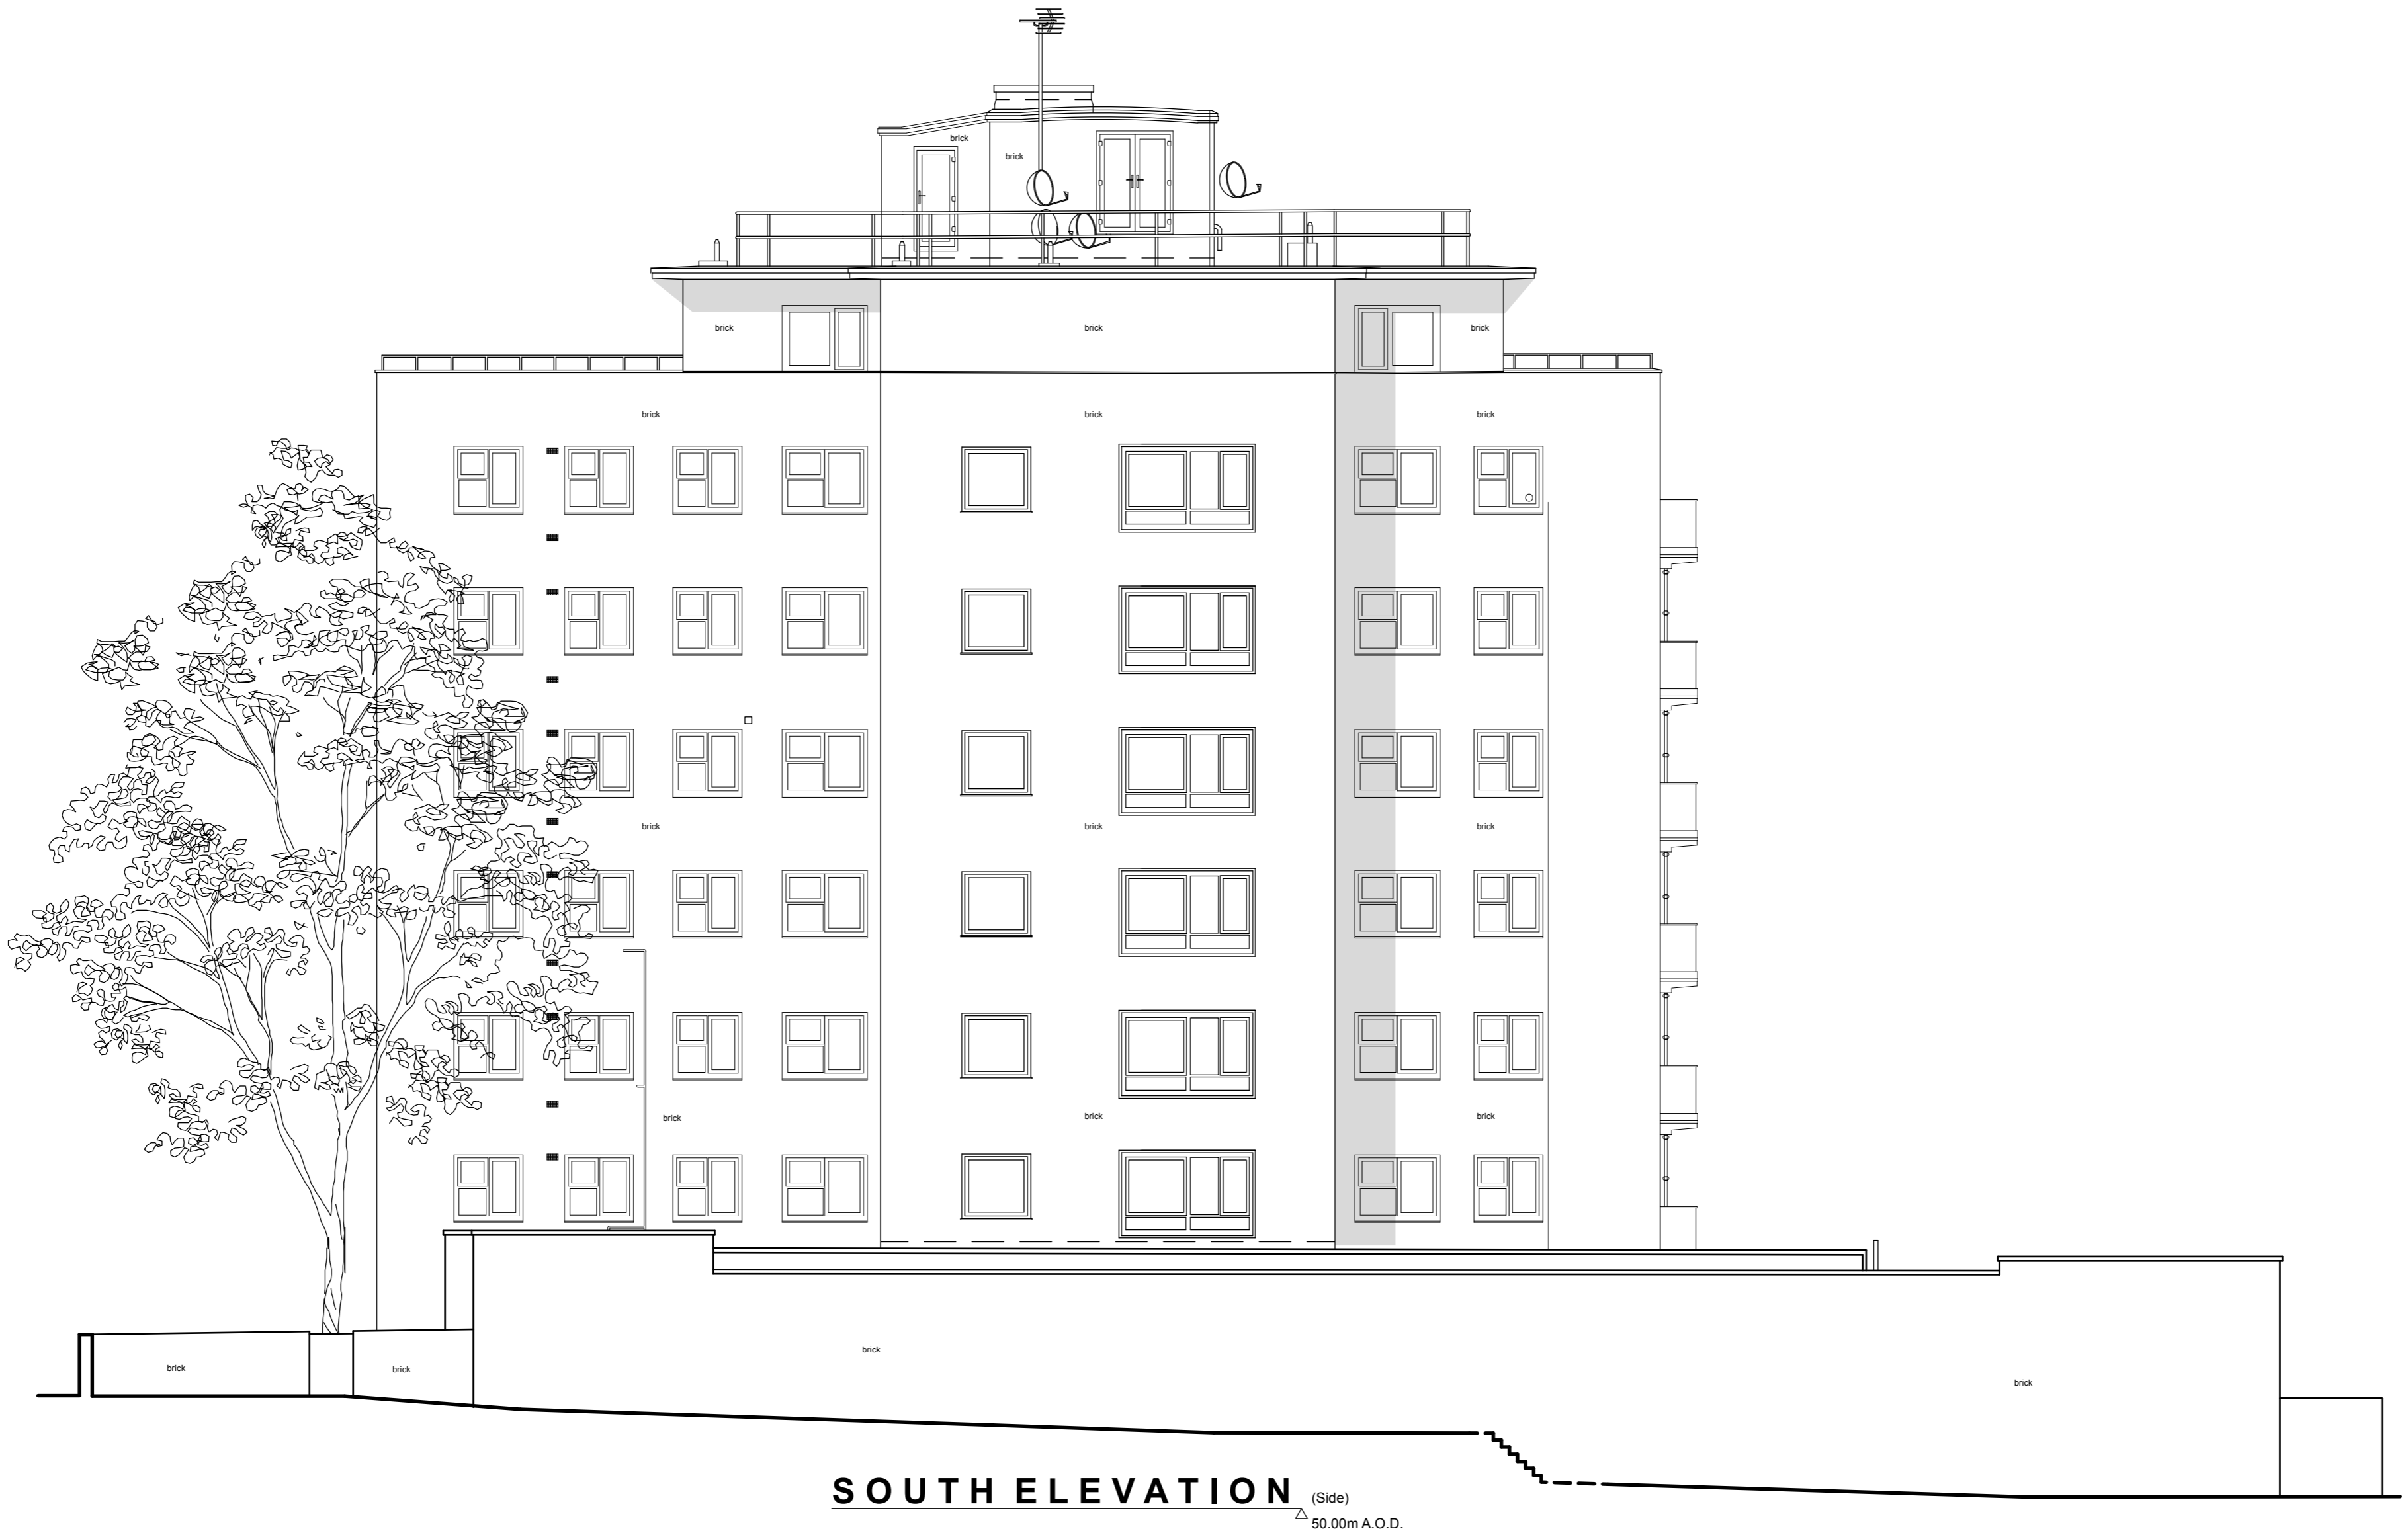


SOUTH ELEVATION (Side)
▲ 50.00m A.O.D.

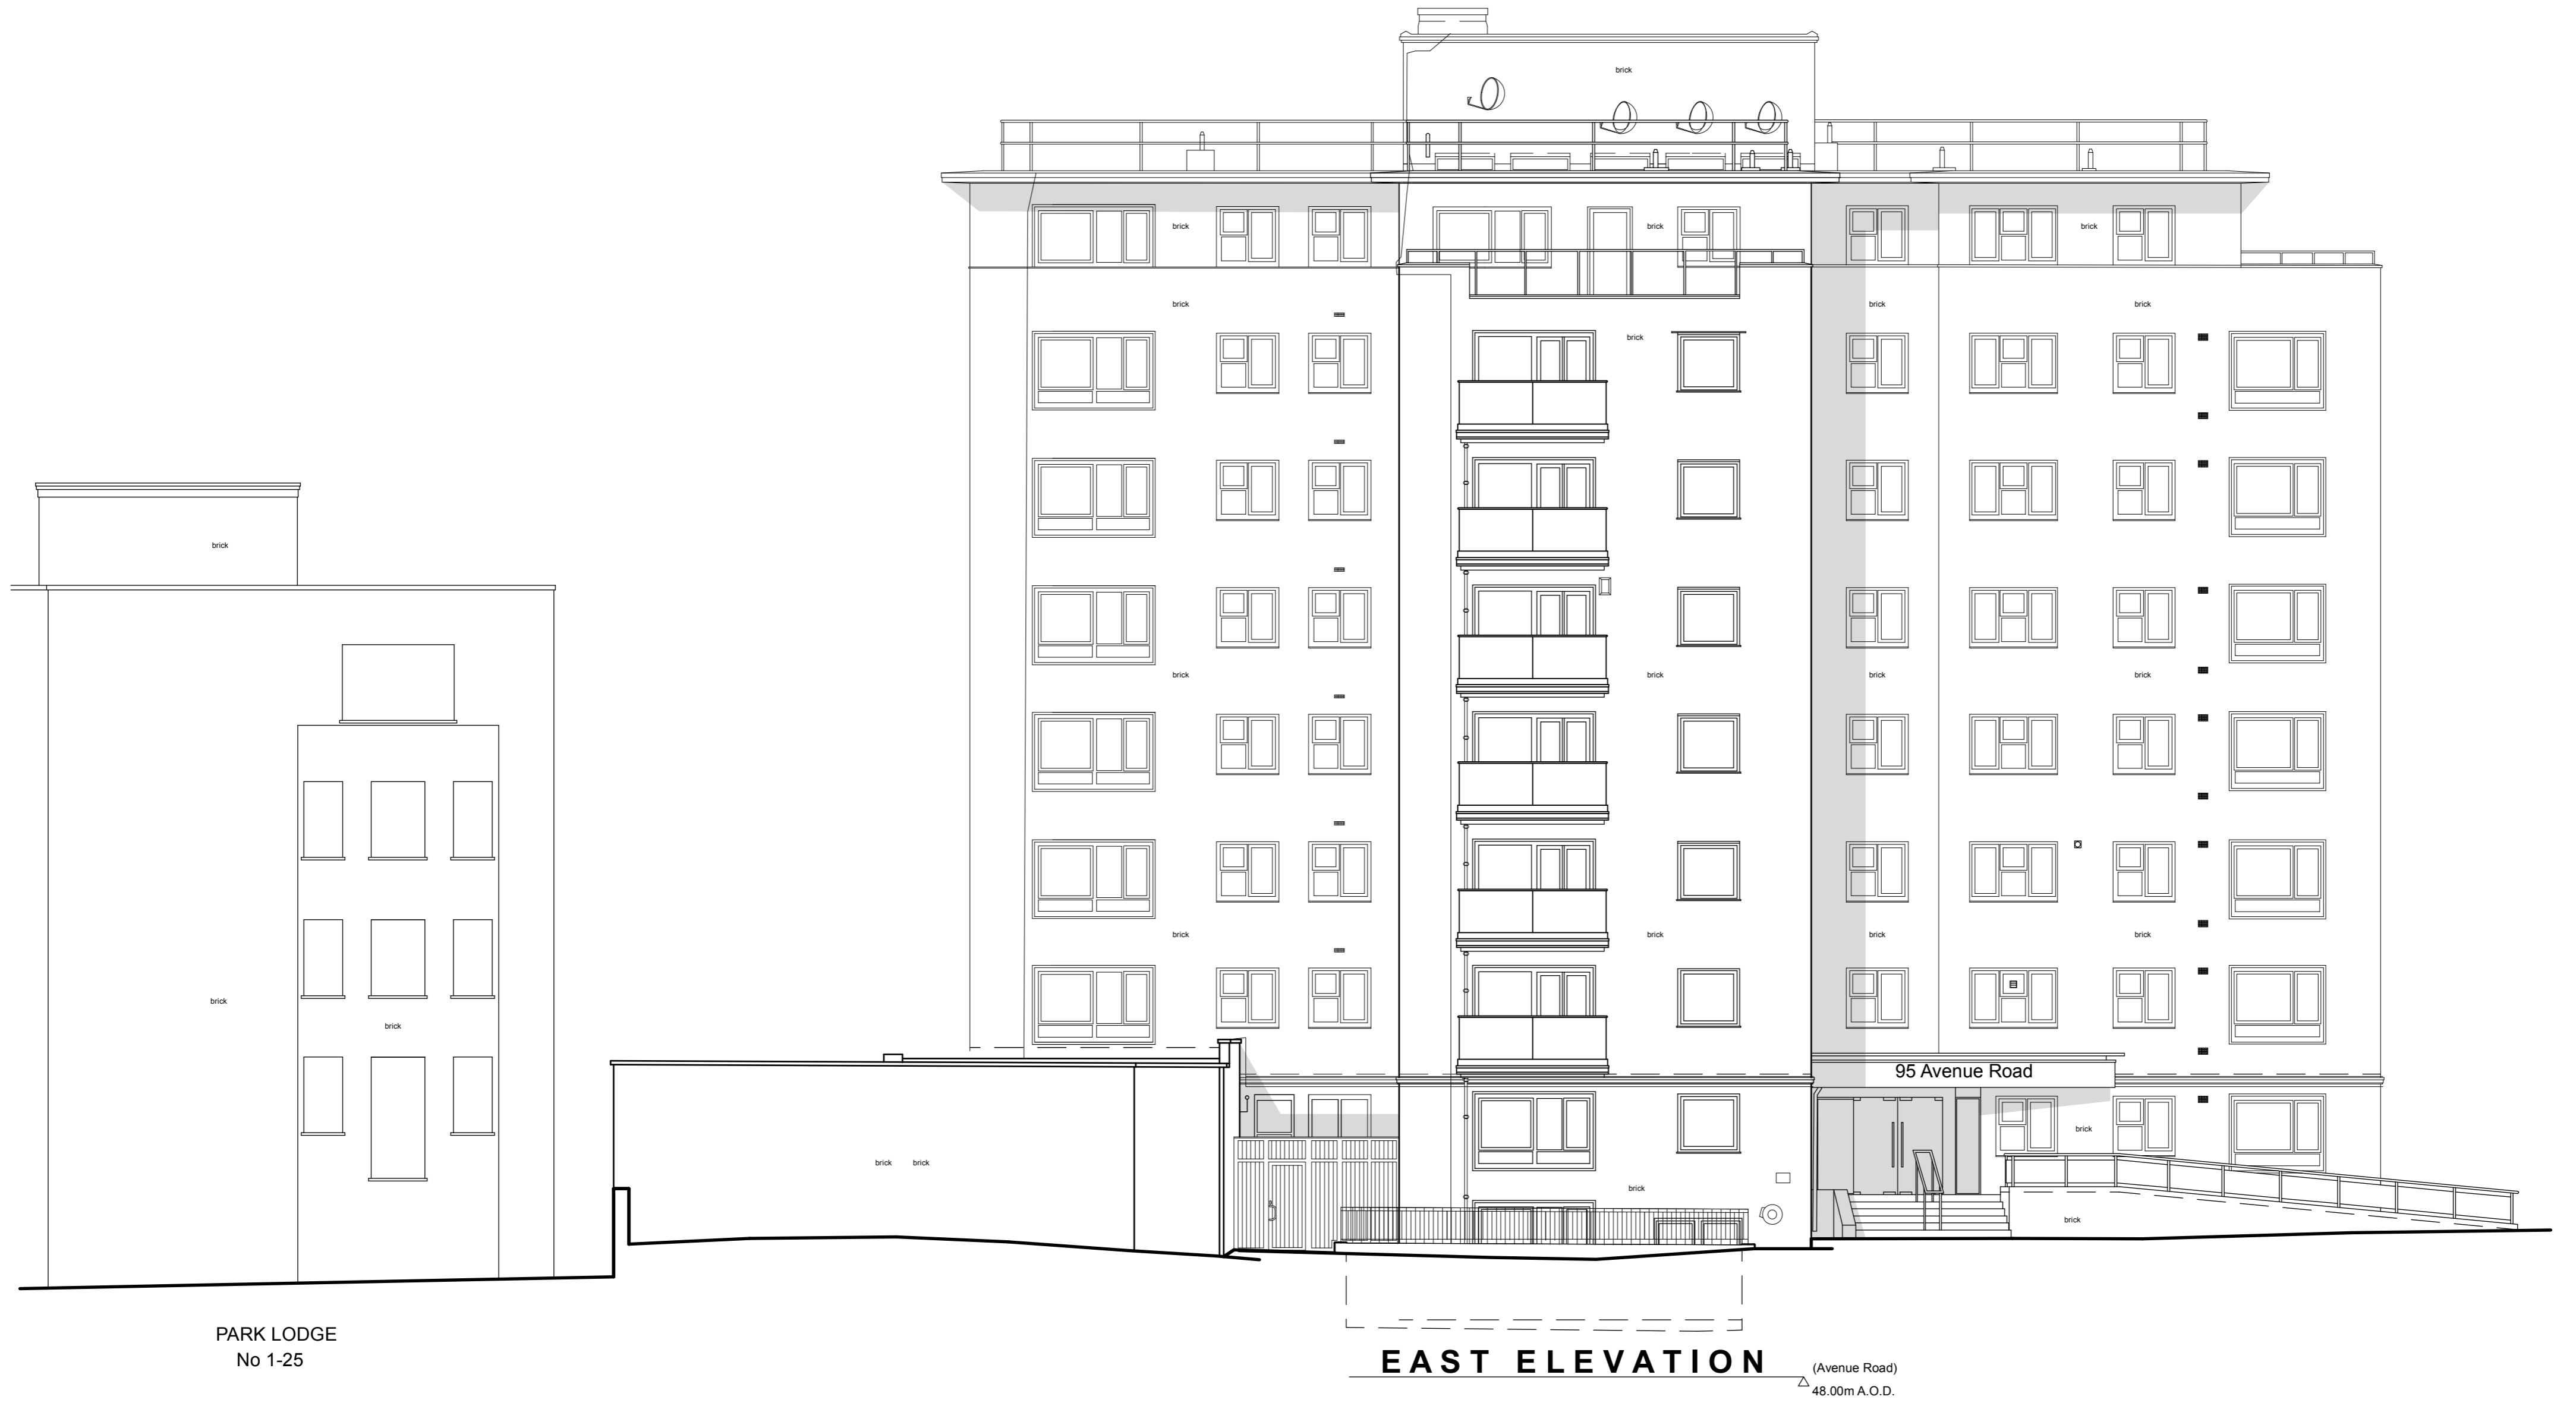

EAST ELEVATION (Avenue Road)
▲ 48.00m A.O.D.

PARK LODGE
No 1-25

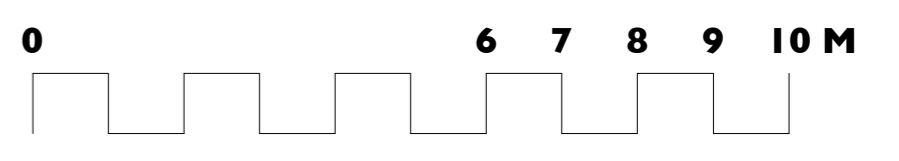

Unit 25, BASEPOINT
EVESHAM
WORCESTERSHIRE
WR11 1GP
t : 020 7328 2576
Email: info@hubarchitects.co.uk

All dimensions are to be checked on site before commencement of works.
All sizes and dimensions to any structural elements are indicative only. See structural engineer's drawings for actual sizes/dimensions.
Sizes of and dimensions to any service elements are indicative only. See service engineer's drawings for actual sizes/dimensions.
This drawing to be read in conjunction with all relevant Architect's drawings, specifications and other consultants' information.

Rev.	Date.	Description.	Initial.

EXISTING

Project: 95 Avenue Road, London, NW8 6HY	Drawing: Existing Elevations Sheet I
Scale: 1:100 @ A1 & 1:200 @ A3	DWG: 1289 - EX - PP3 - 020
Date: Jan 2021	Revision: /