




EXISTING ELEVATIONS
Sheet 2

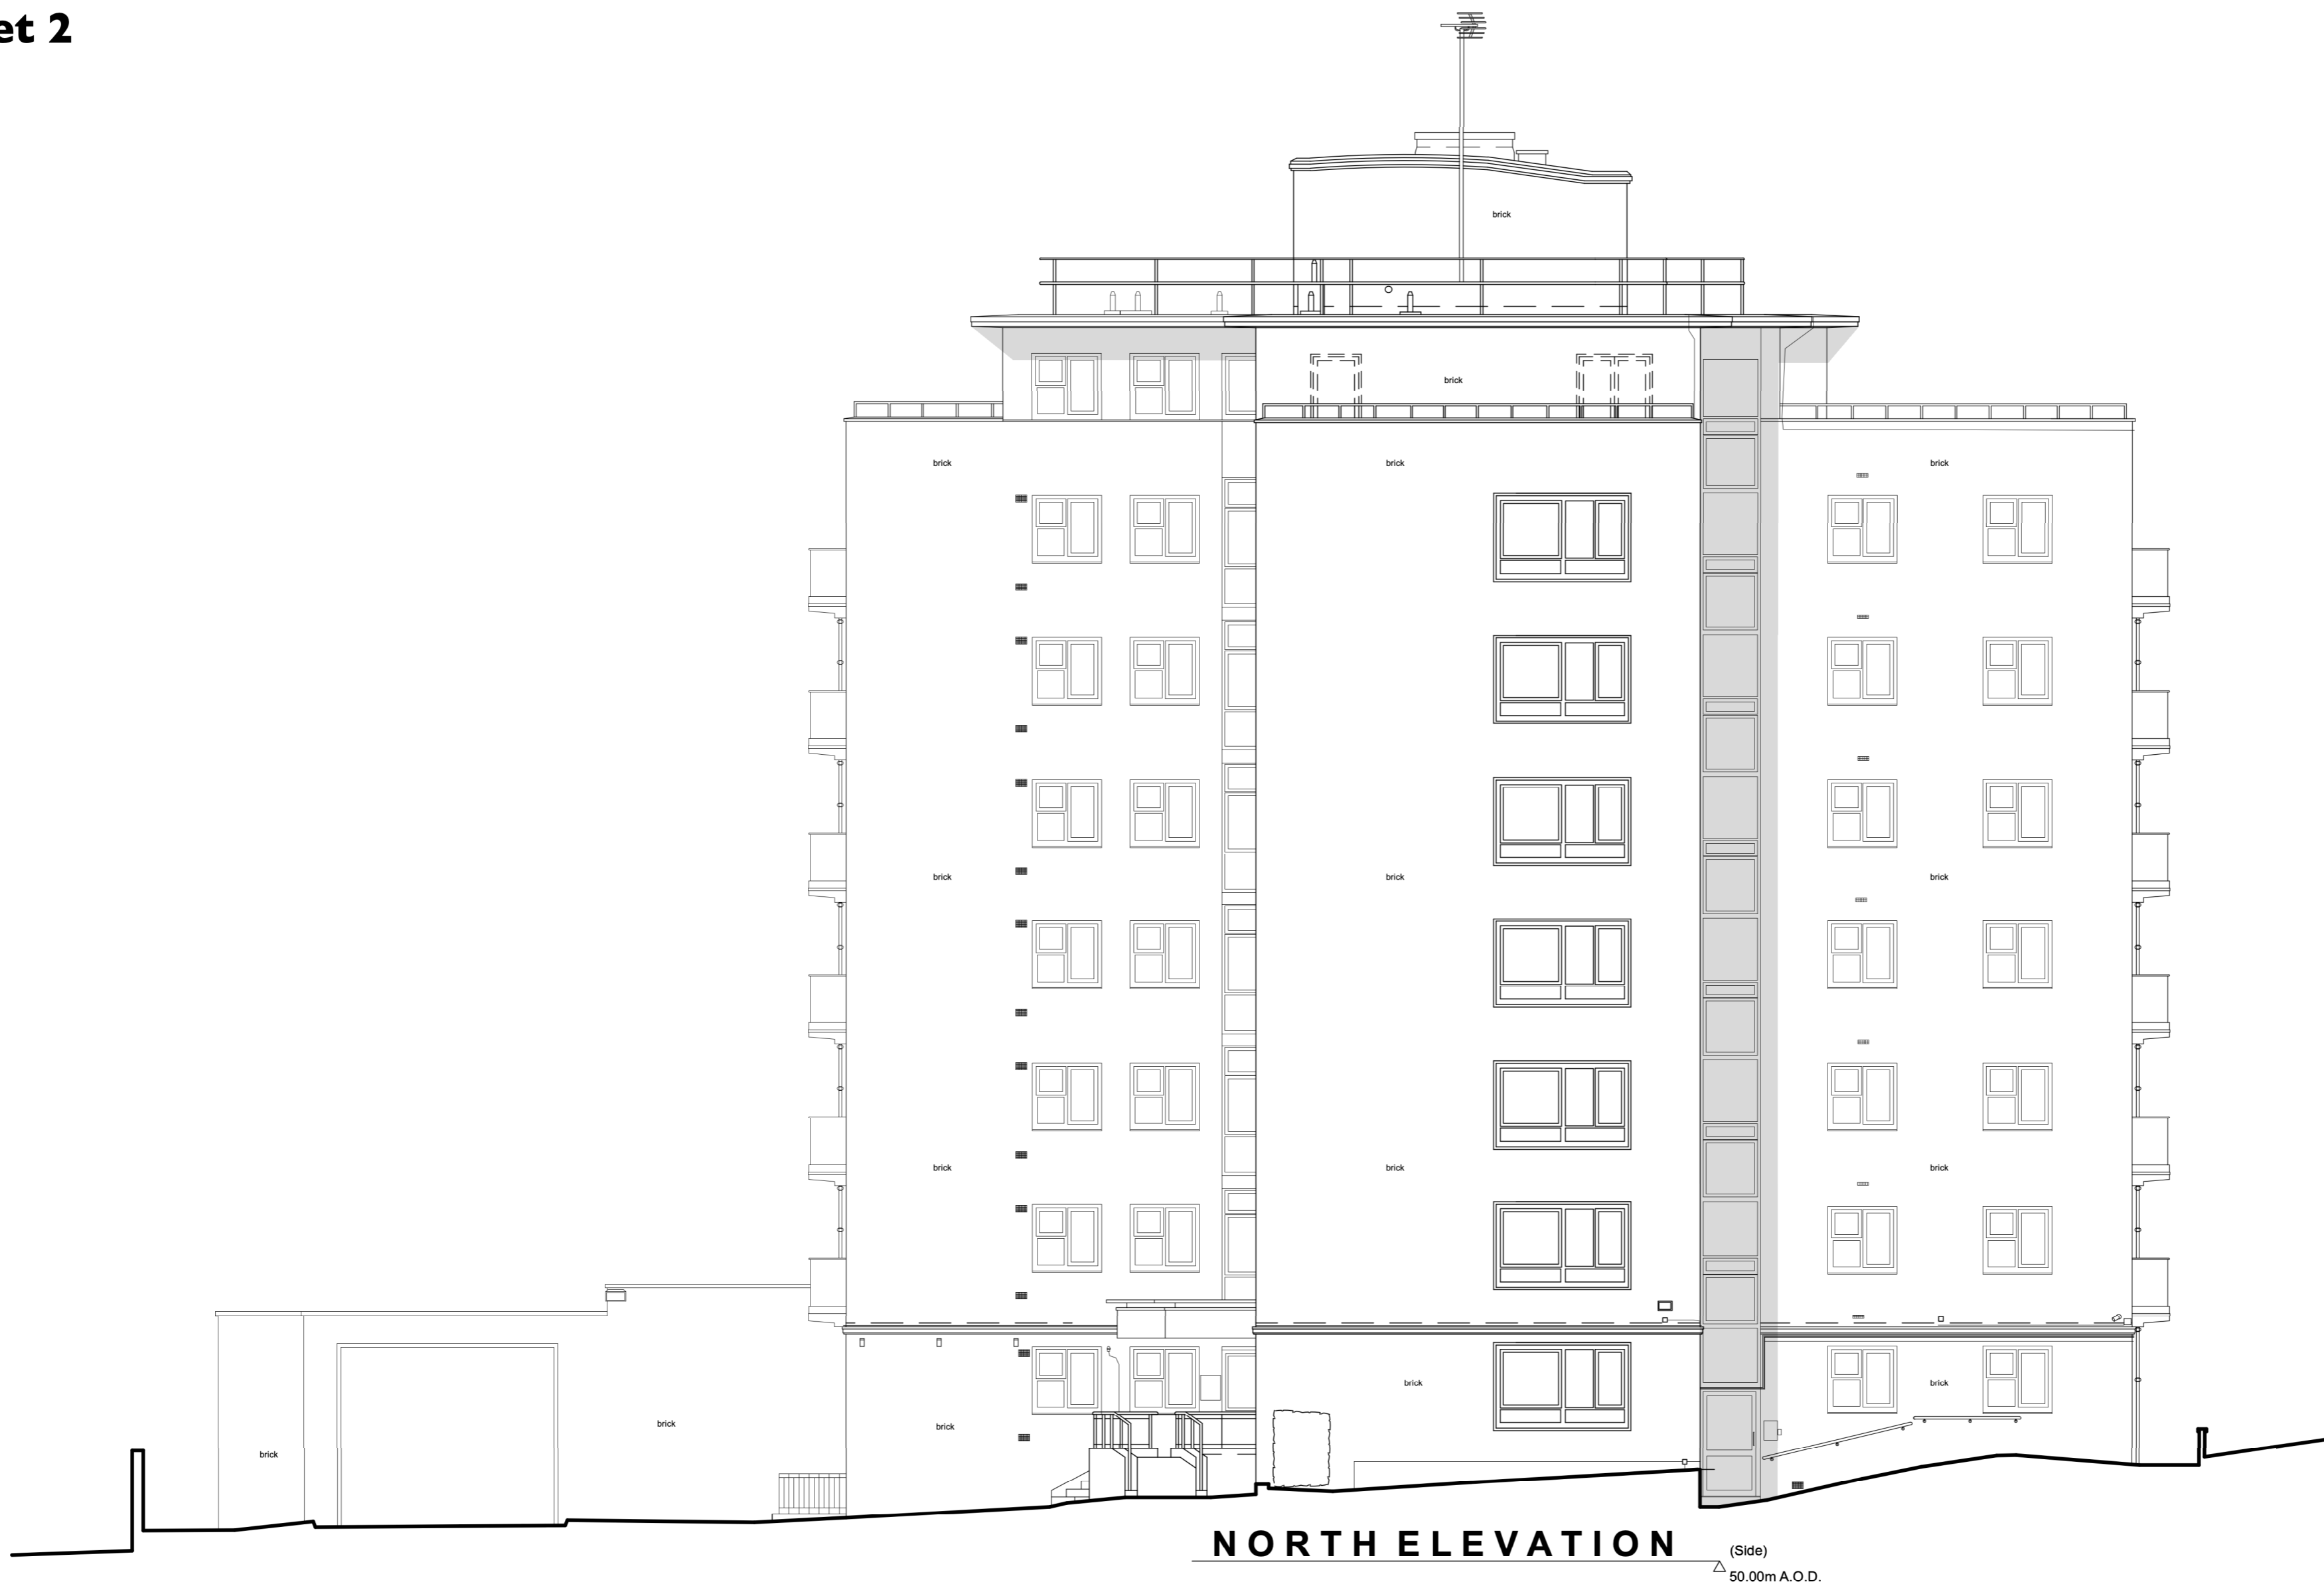

NORTH ELEVATION (Side)
50.00m A.O.D.

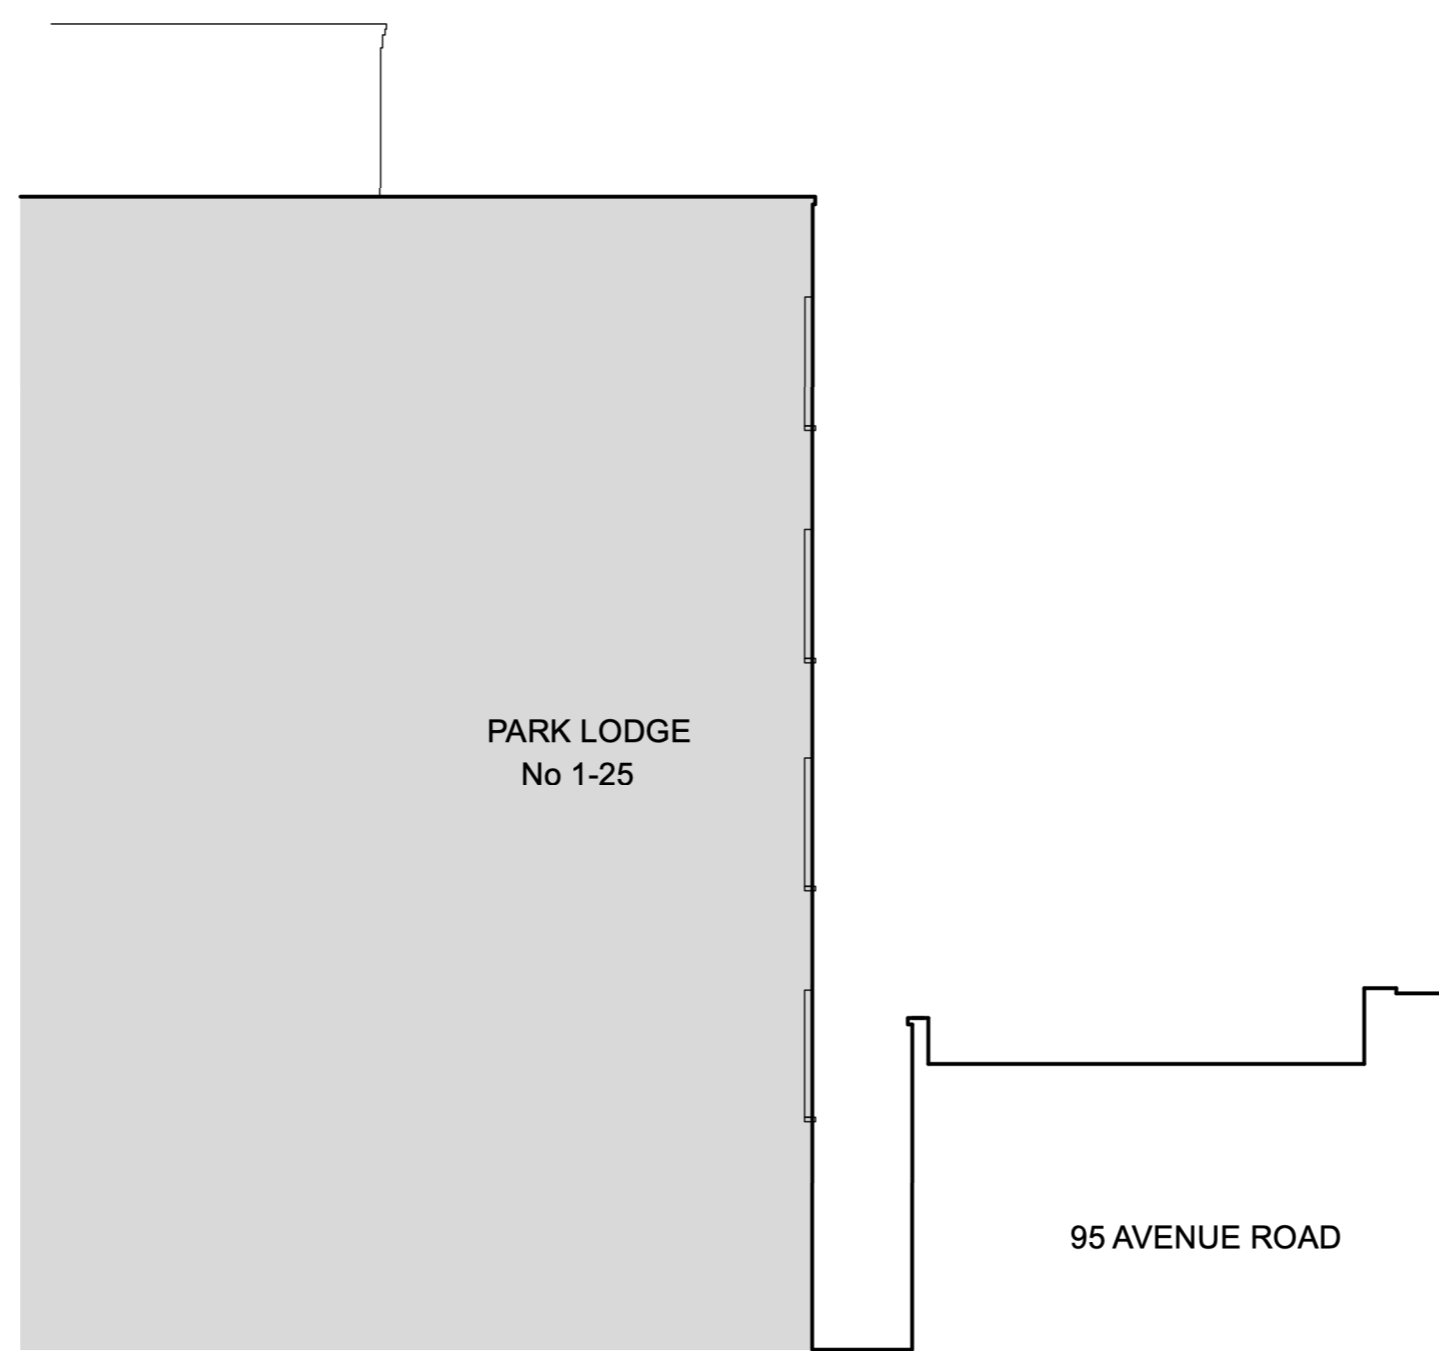

OUTLINE SECTION A (Avenue Road)
48.00m A.O.D.

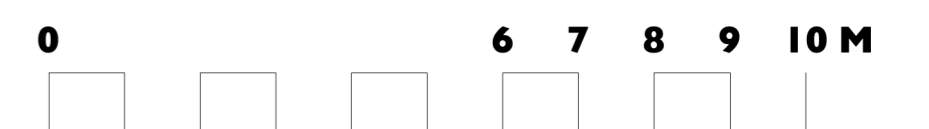

Unit 25, BASEPOINT
EVESHAM
WORCESTERSHIRE
WR11 1GP
t : 020 7328 2576
Email: info@hubarchitects.co.uk

All dimensions are to be checked on site before commencement of works.
All sizes and dimensions to any structural elements are indicative only. See structural engineer's drawings for actual sizes/dimensions.
Sizes of and dimensions to any service elements are indicative only. See service engineer's drawings for actual sizes/dimensions.
This drawing to be read in conjunction with all relevant Architect's drawings, specifications and other consultants' information.

Rev. Date.

Description.

Initial.

EXISTING

Project: 95 Avenue Road, London, NW8 6HY Drawing: Existing Elevations Sheet 2

Scale: 1:100 @ A1 & 1:200 @ A3 DWG: 1289 - EX - PP3 - 021

Date: Jan 2021

Revision: /