


Adjacent Build

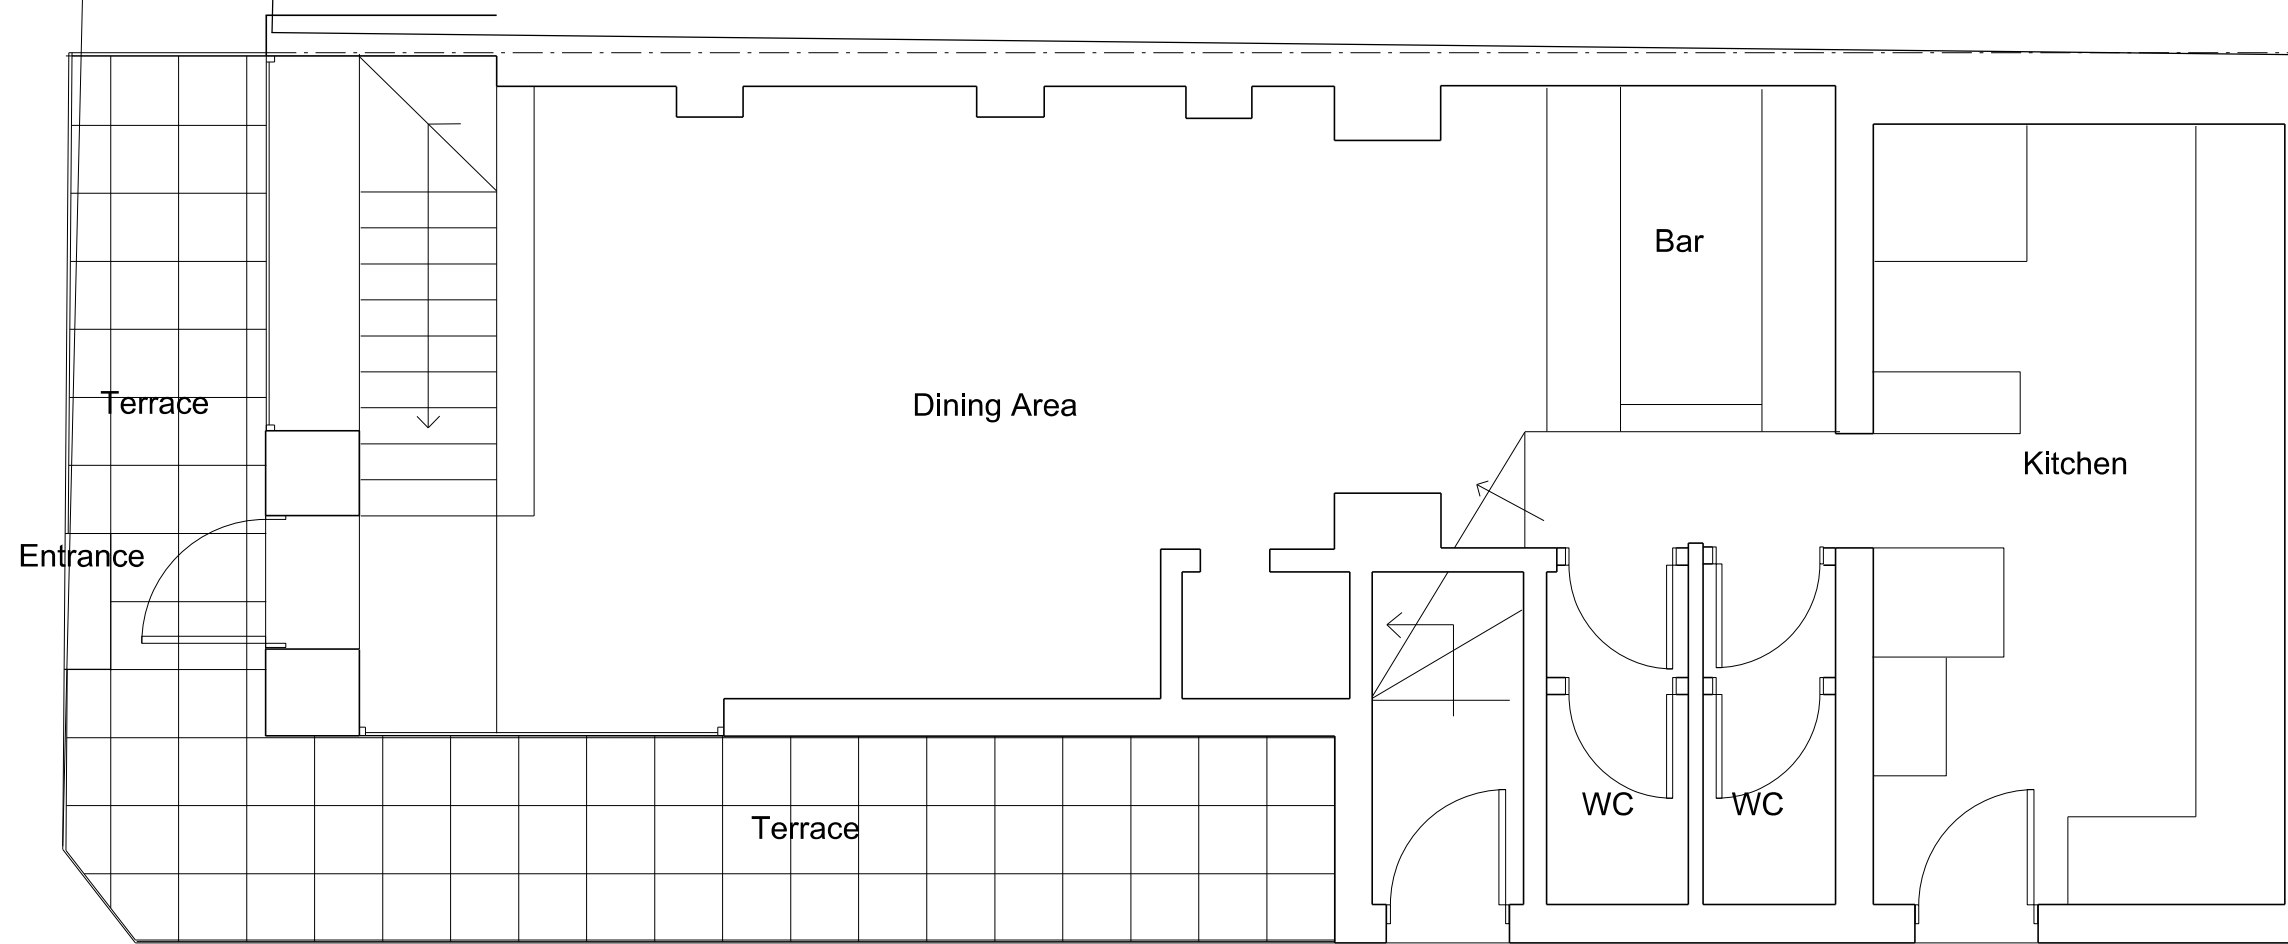

Revision

Project Title
8 Plender Street
NW1 0JT

Drawing Title

Existing Ground Floor Plan

Client
Mr Stelios Nicolaou

Scale
1:50@A3

Date
March 2024

Drg. No.
0618_98_101

Notes

All dimensions must be checked and NEO Architects are to be informed of any discrepancies prior to construction. This drawing and any of the details therein remain the copyright of NEO Architects.

NEO Architects
105a Park Road
New Barnet
EN4 9QR

Phone +44 (0) 20 33040480
Mobile 07802 237666

michael@neoarchitects.co.uk

Plender Street

Bayham Street

Existing Ground Floor Plan

