

Notes:
 Only scale from this drawing for Planning Application purposes.
 All dimensions are in millimetres unless otherwise noted.
 All dimensions to be checked on site before proceeding with work.
 All omissions and discrepancies to be reported in writing to Ungar architects.
 Areas indicated on this drawing are approximate and indicative only.
 All rights reserved. © Ungar Architects Ltd.

Rev:	Date:	Revision Description:	Checked By:

A	June 2024	Planning	PU
-	Oct 2023	Pre-application	PU


Rev:	Date:	Revision Description:	Checked By:

Client And Project:
 Private
 159A Goldhurst Terrace

Title:
Ground Floor Plan Proposed



Status:
 FOR INFORMATION ONLY

Project Number:	Date:	Scale @ ISO A2:
142	22/09/2023	1:50
Drawing Number:	Revision:	
142-A-GFP	A	

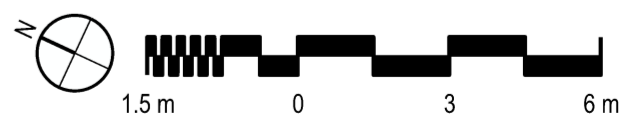

ungar
 ARCHITECTS

58 Acacia Road, London, NW8 6AG
 office@ungararchitects.com
 +44 (0)20 7431 7547
 www.ungararchitects.com

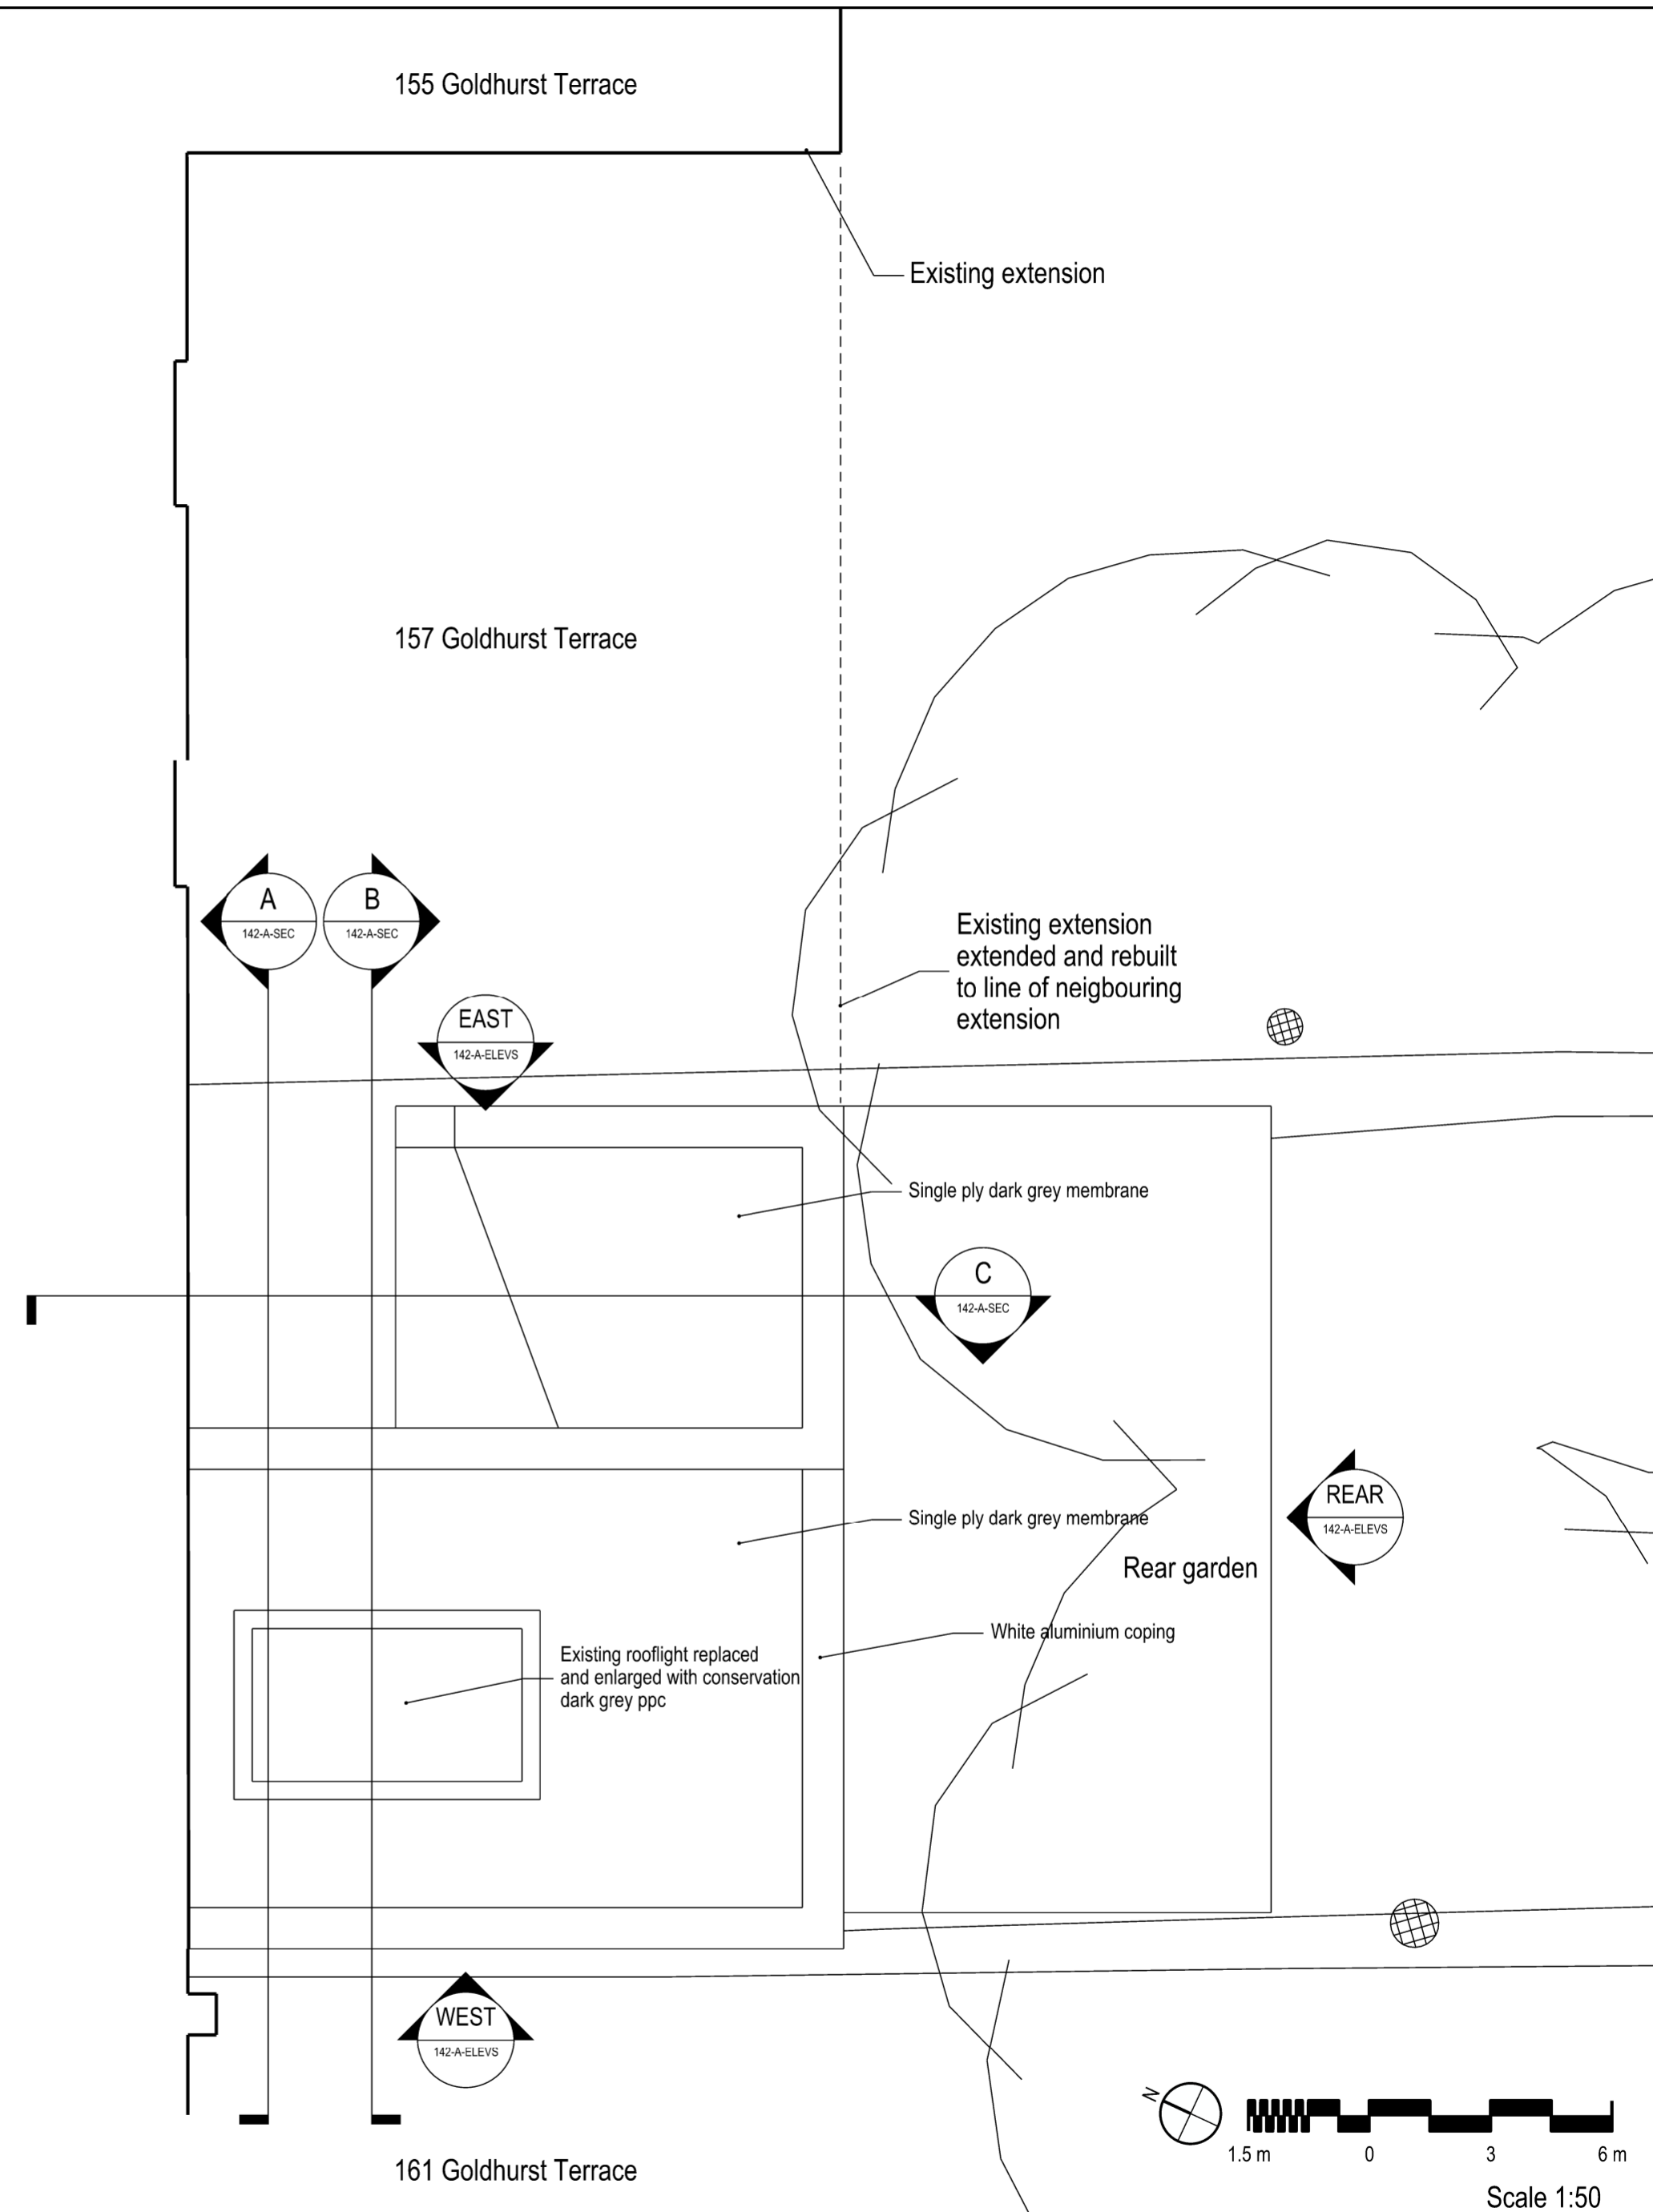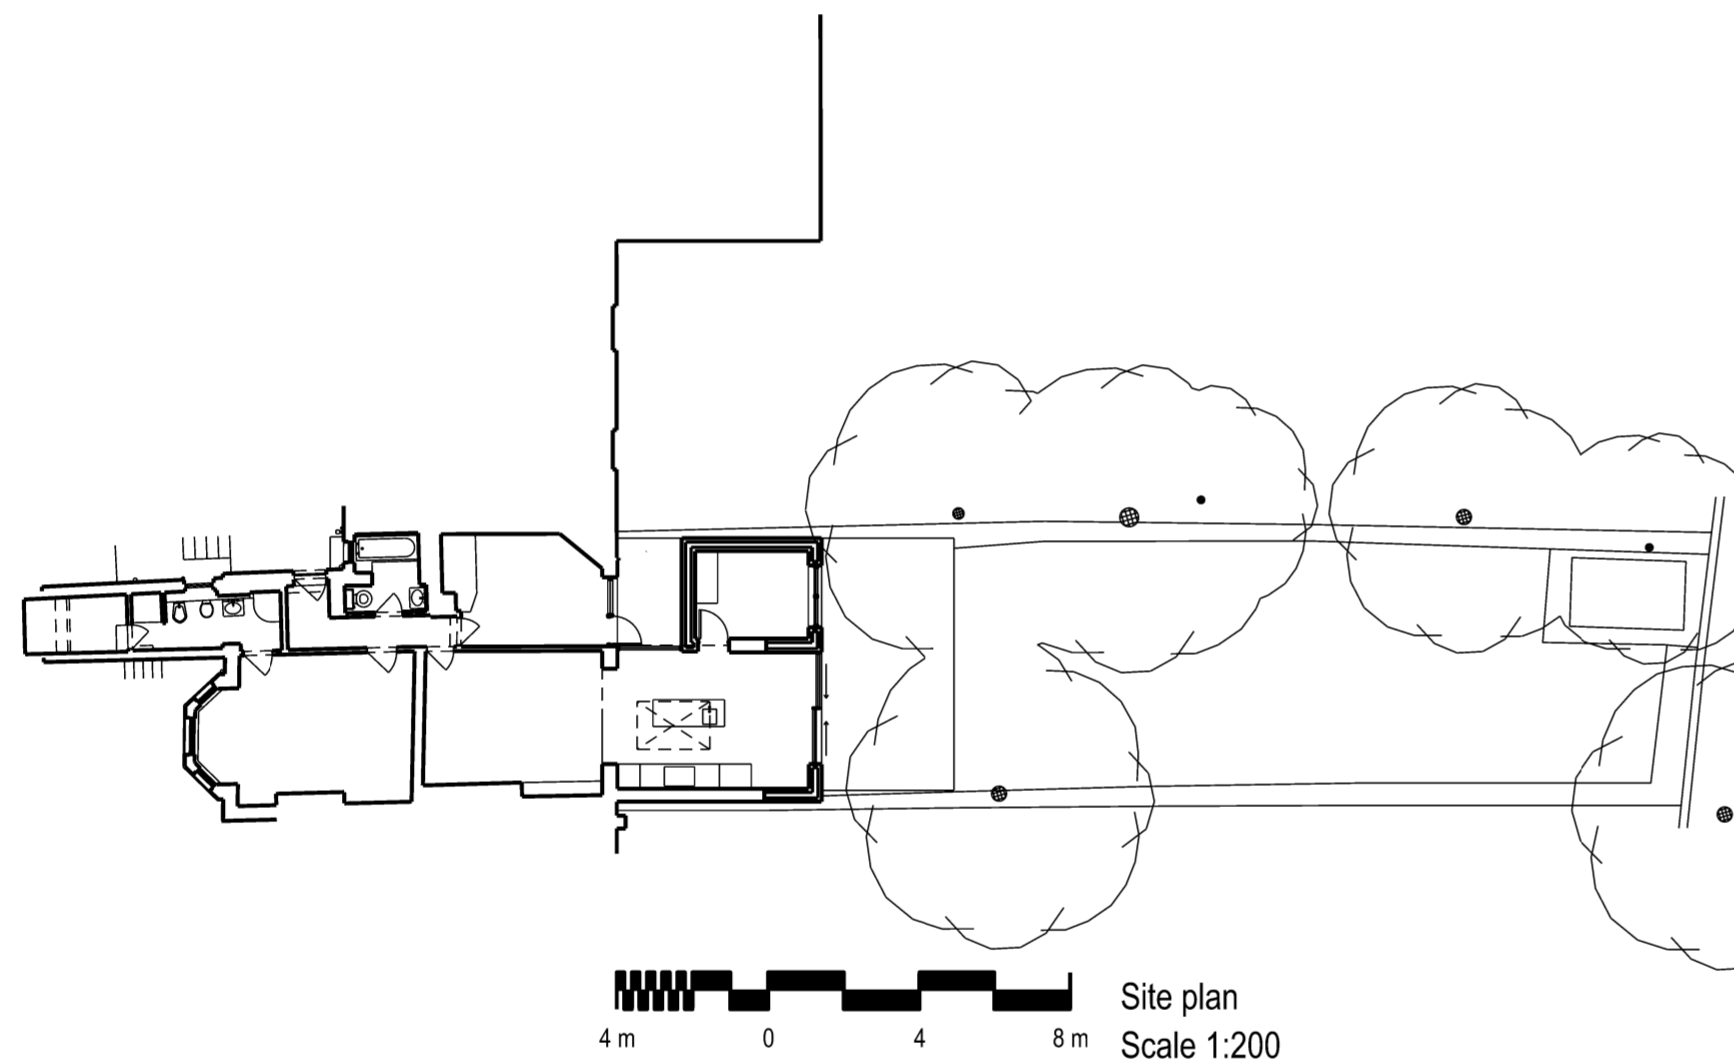

Notes:
Only scale from this drawing for Planning Application purposes.
All dimensions are in millimetres unless otherwise noted.
All dimensions to be checked on site before proceeding with work.
All omissions and discrepancies to be reported in writing to Ungar architects.
Areas indicated on this drawing are approximate and indicative only.
All rights reserved. © Ungar Architects Ltd.

Rev. Date:	Revision Description:	Checked By:

A	June 2024	Planning	PU
-	Oct 2023	Pre-application	PU
Rev. Date:	Revision Description:	Checked By:	

Client And Project:
Private
159A Goldhurst Terrace

Title:
Roof Plan Proposed

Status:
FOR INFORMATION ONLY

Project Number: 142 Date: 22/08/2023

Scale @ ISO A2:
1:50/1:200

Drawing Number:
142-A-RP

Revision:
A


ungar
ARCHITECTS

58 Acacia Road, London, NW8 6AG
office@ungararchitects.com


+44 (0)20 7431 7547
www.ungararchitects.com



Rear Elevation

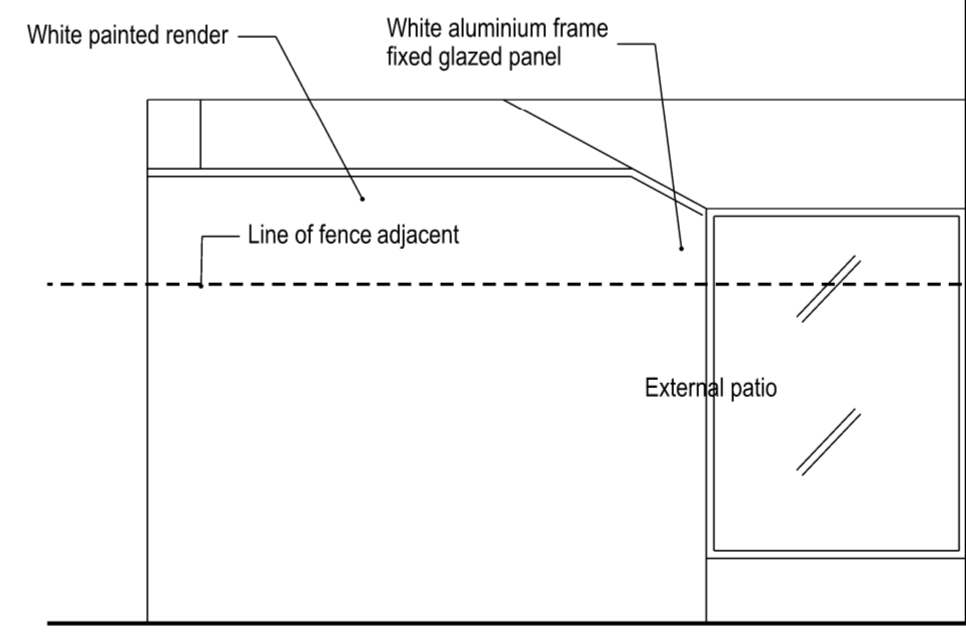

East Elevation

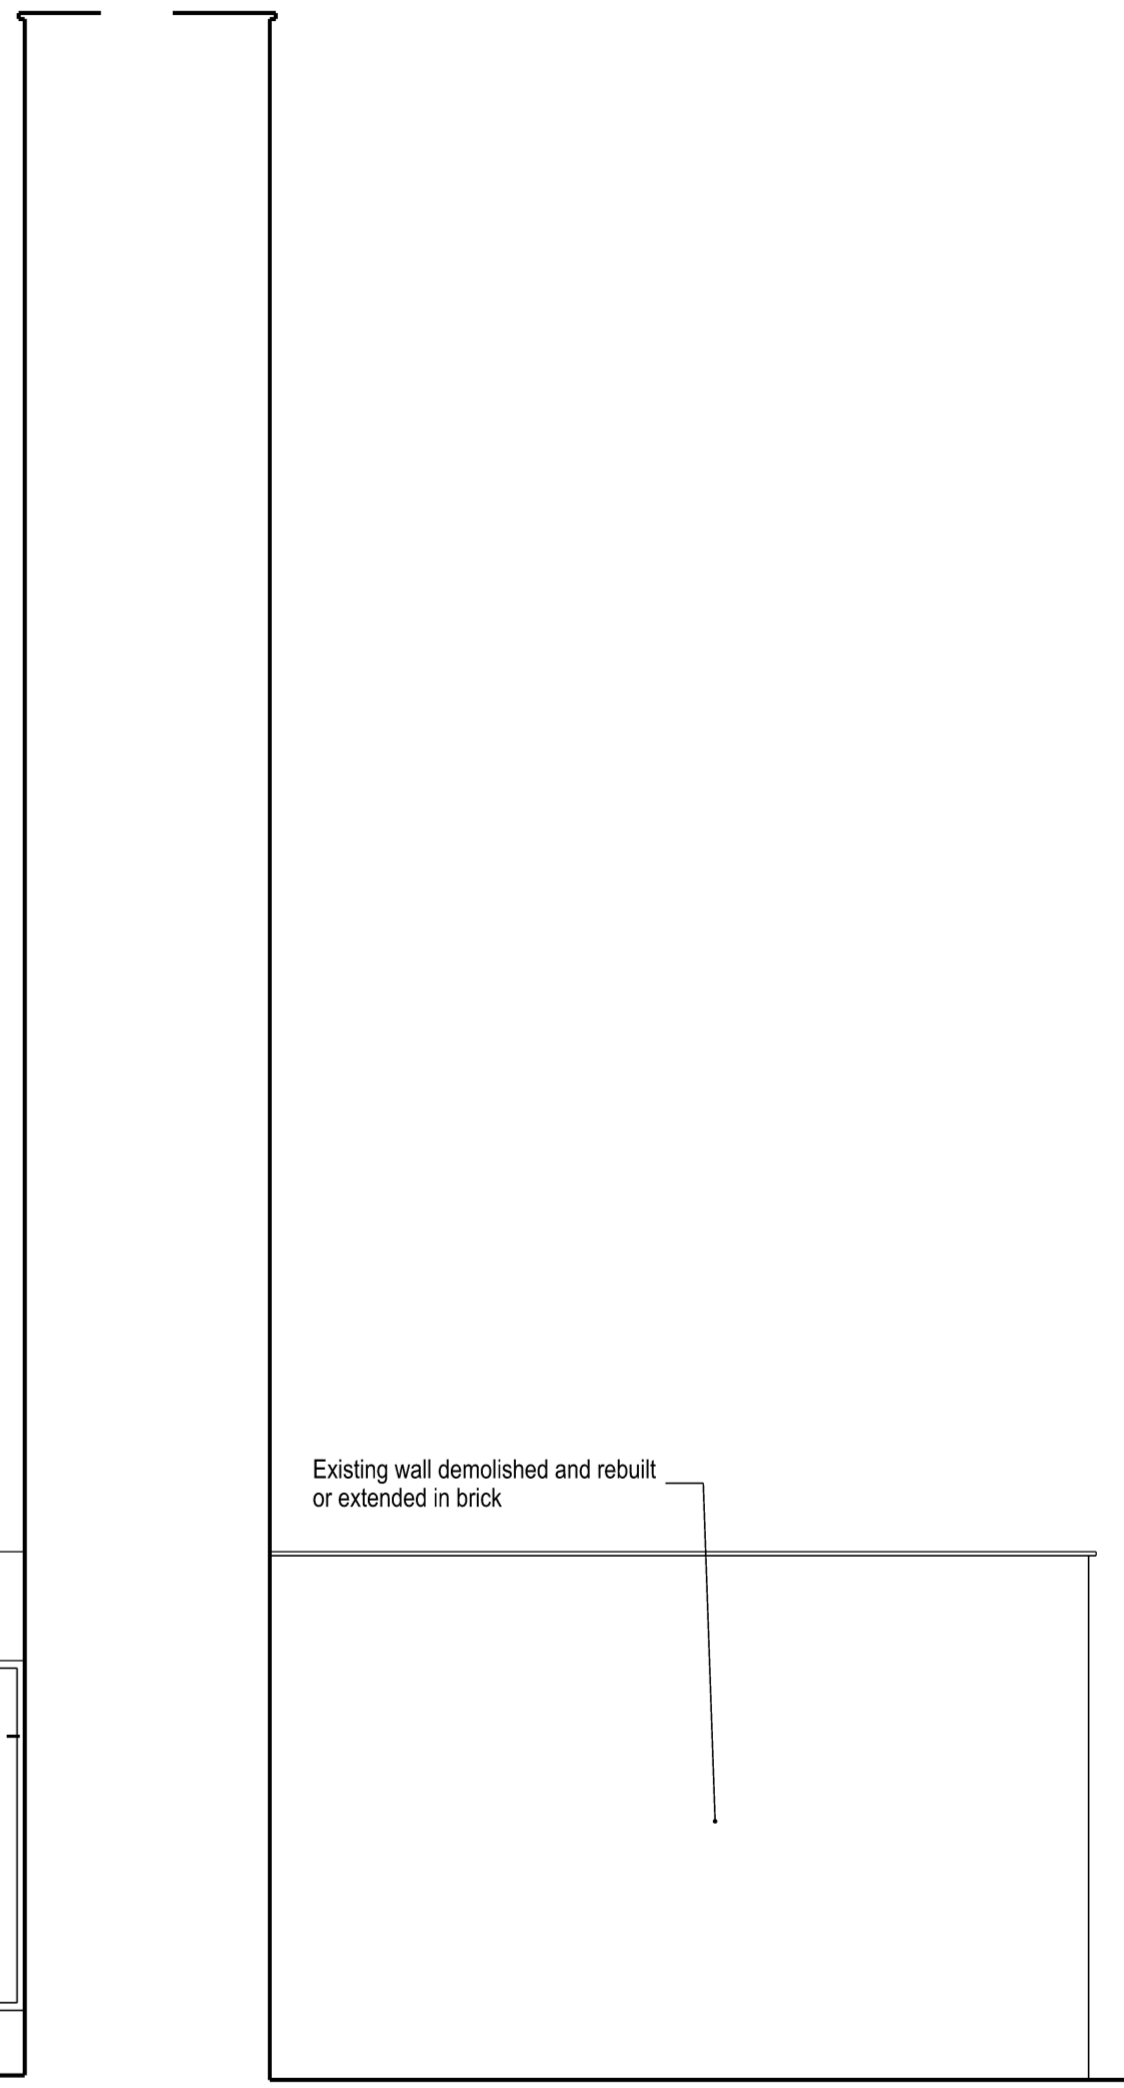

West Elevation



Notes:
 Only scale from this drawing for Planning Application purposes.
 All dimensions are in millimetres unless otherwise noted.
 All dimensions to be checked on site before proceeding with work.
 All omissions and discrepancies to be reported in writing to Ungar architects.
 Areas indicated on this drawing are approximate and indicative only.
 All rights reserved. © Ungar Architects Ltd.

Rev. Date:	Revision Description:	Checked By:

A	June 24	Planning	PU
-	Oct 2023	Pre-application	PU
Rev. Date:	Revision Description:	Checked By:	

Client And Project:
 Private
 159A Goldhurst Terrace

Title:
Elevations Proposed


Status:
 FOR INFORMATION ONLY

Project Number: 142	Date: 22/08/2023	Scale @ ISO A2: 1:50
Drawing Number: 142-A-ELEV	Revision: A	

ungar
 ARCHITECTS

58 Acacia Road, London, NW8 6AG
 office@ungararchitects.com

+44 (0)20 7431 7547
 www.ungararchitects.com

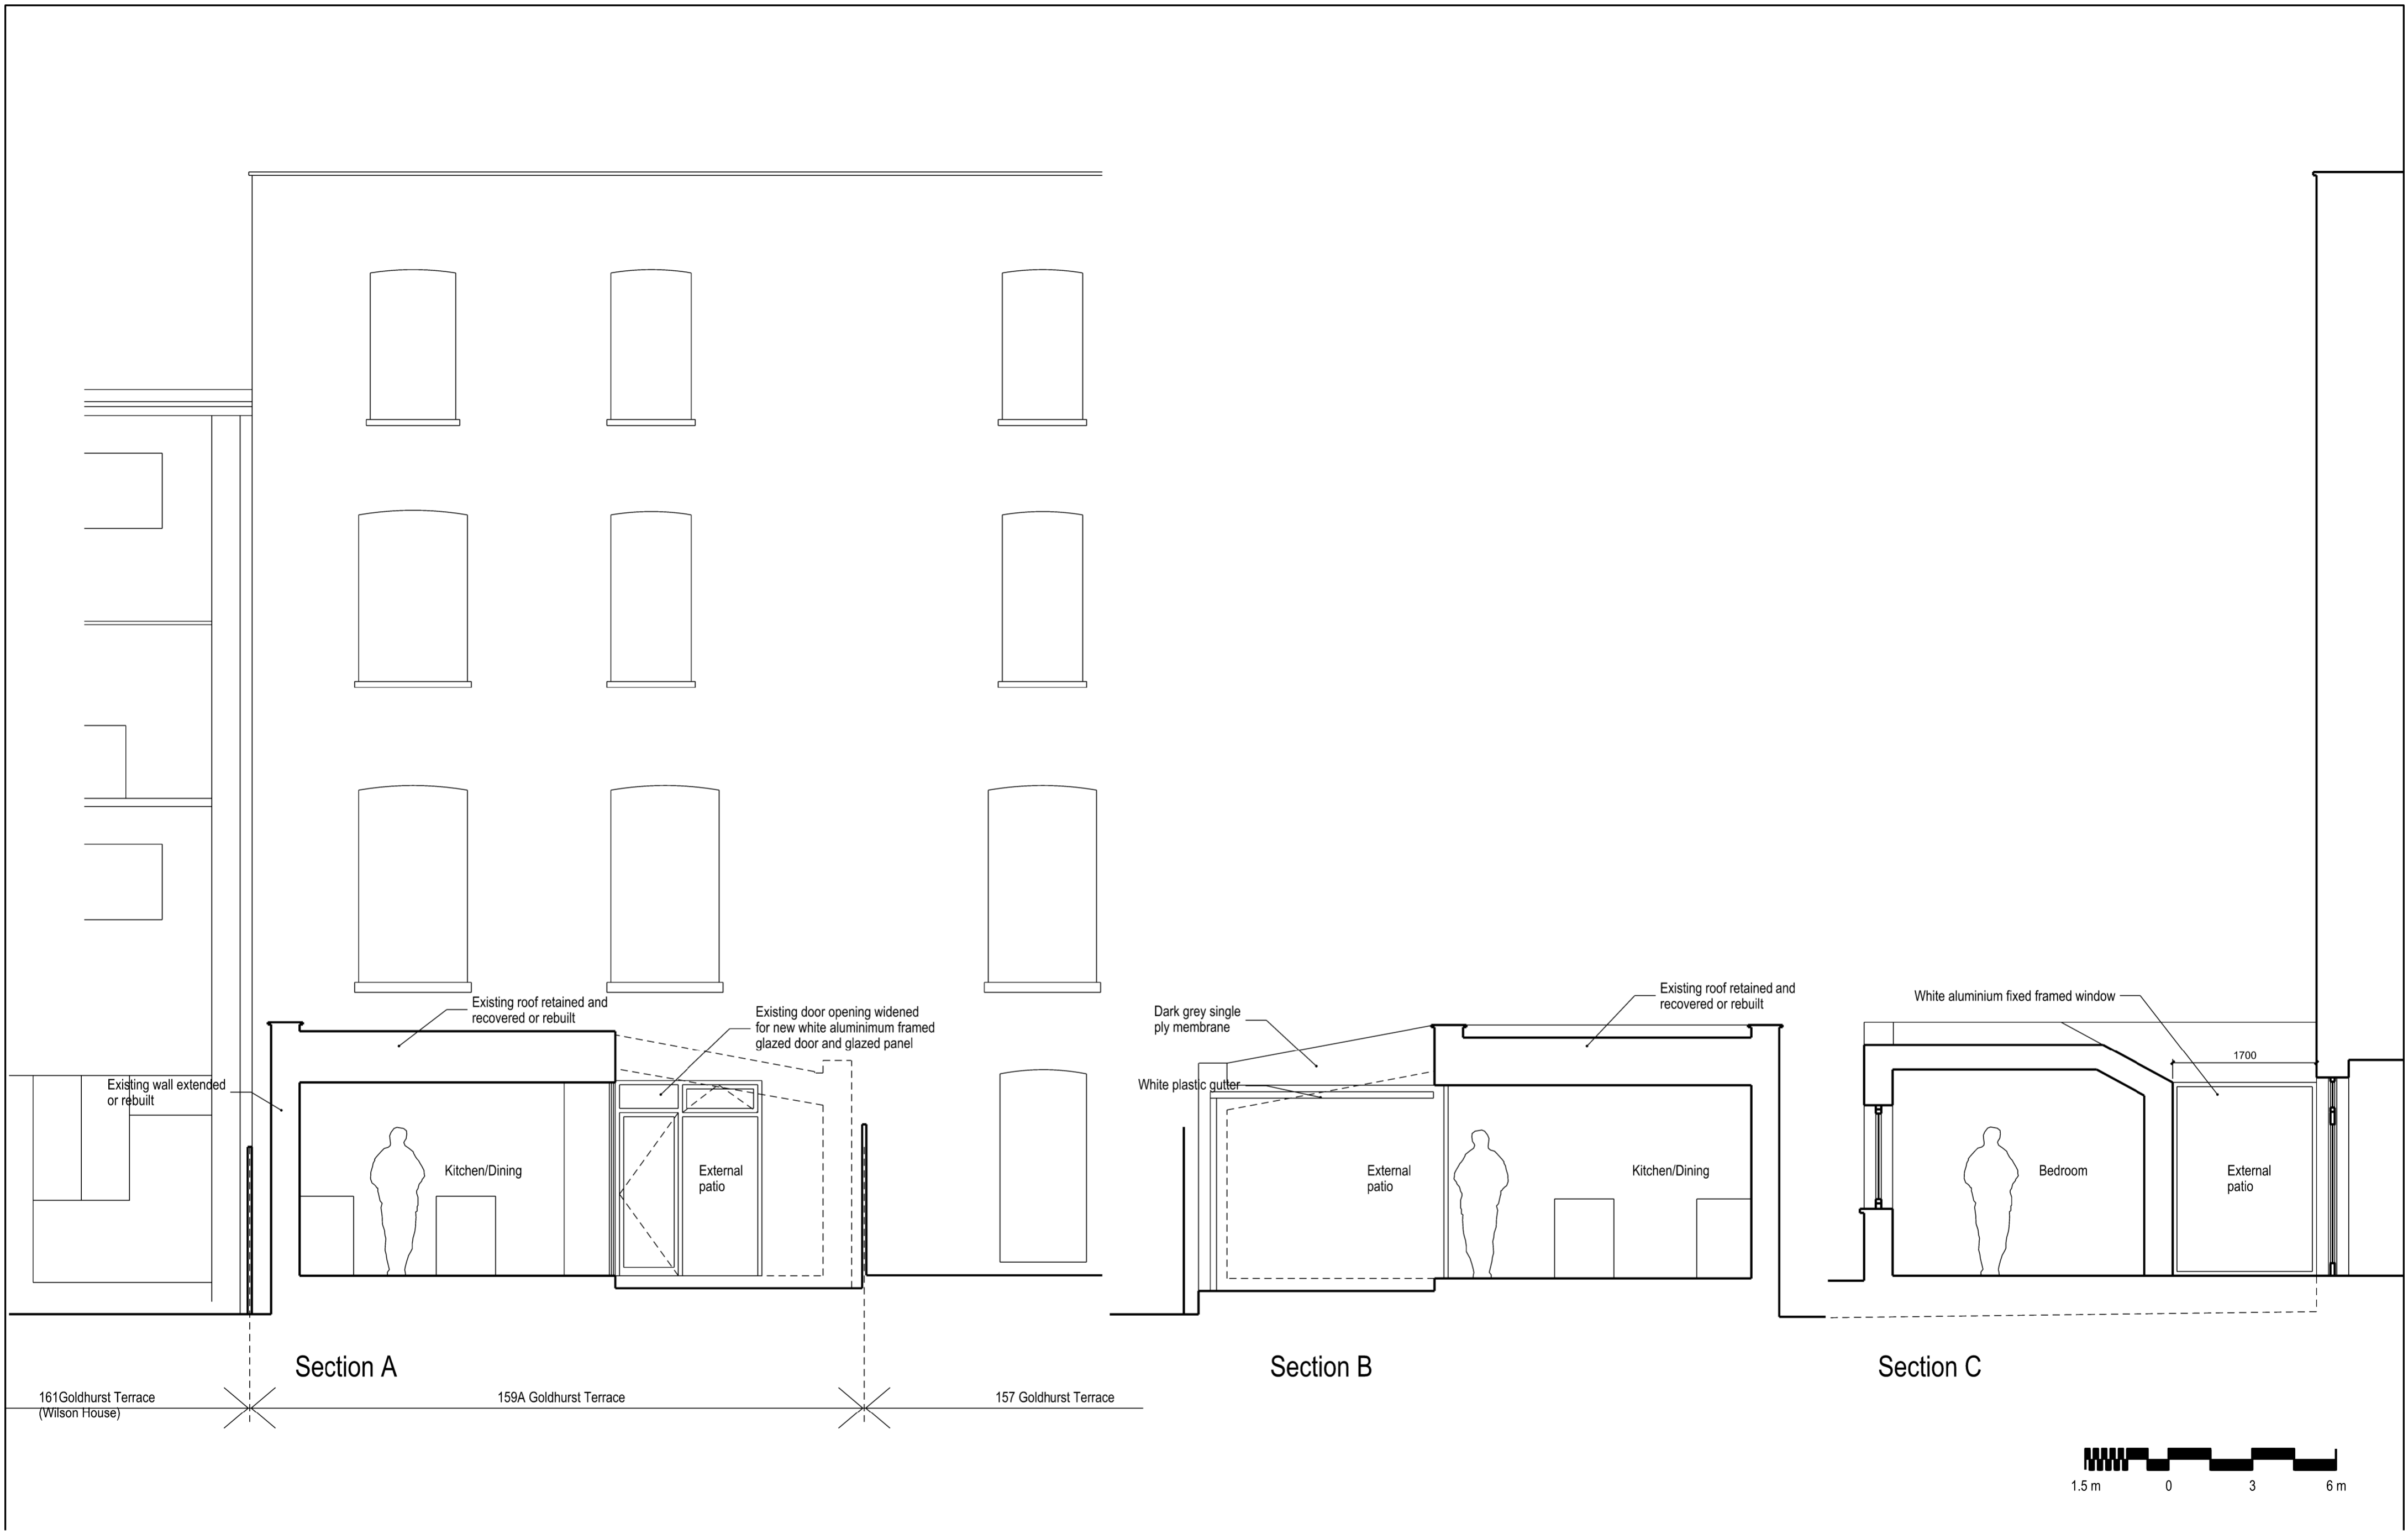

Notes:
 Only scale from this drawing for Planning Application purposes.
 All dimensions are in millimetres unless otherwise noted.
 All dimensions to be checked on site before proceeding with work.
 All omissions and discrepancies to be reported in writing to Ungar architects.
 Areas indicated on this drawing are approximate and indicative only.
 All rights reserved. © Ungar Architects Ltd.

A	June 2024	Planning	PU
-	Oct 2023	Pre-application	PU
Rev:	Date:	Revision Description:	Checked By:

Client And Project:
 Private
 159A Goldhurst Terrace
 Title:
Sections A,B,C Proposed

Status: FOR INFORMATION ONLY		
Project Number: 142	Date: 22/08/2023	Scale @ ISO A2: 1:50
Drawing Number: 142-A-SEC	Revision: A	

ungar
ARCHITECTS

58 Acacia Road, London, NW8 6AG
 office@ungararchitects.com

+44 (0)20 7431 7547
 www.ungararchitects.com