


EXTERNAL PLANT UNDER REVIEW & TBC BY NDY; OPPORTUNITY TO DOUBLE STACK EQUIPMENT

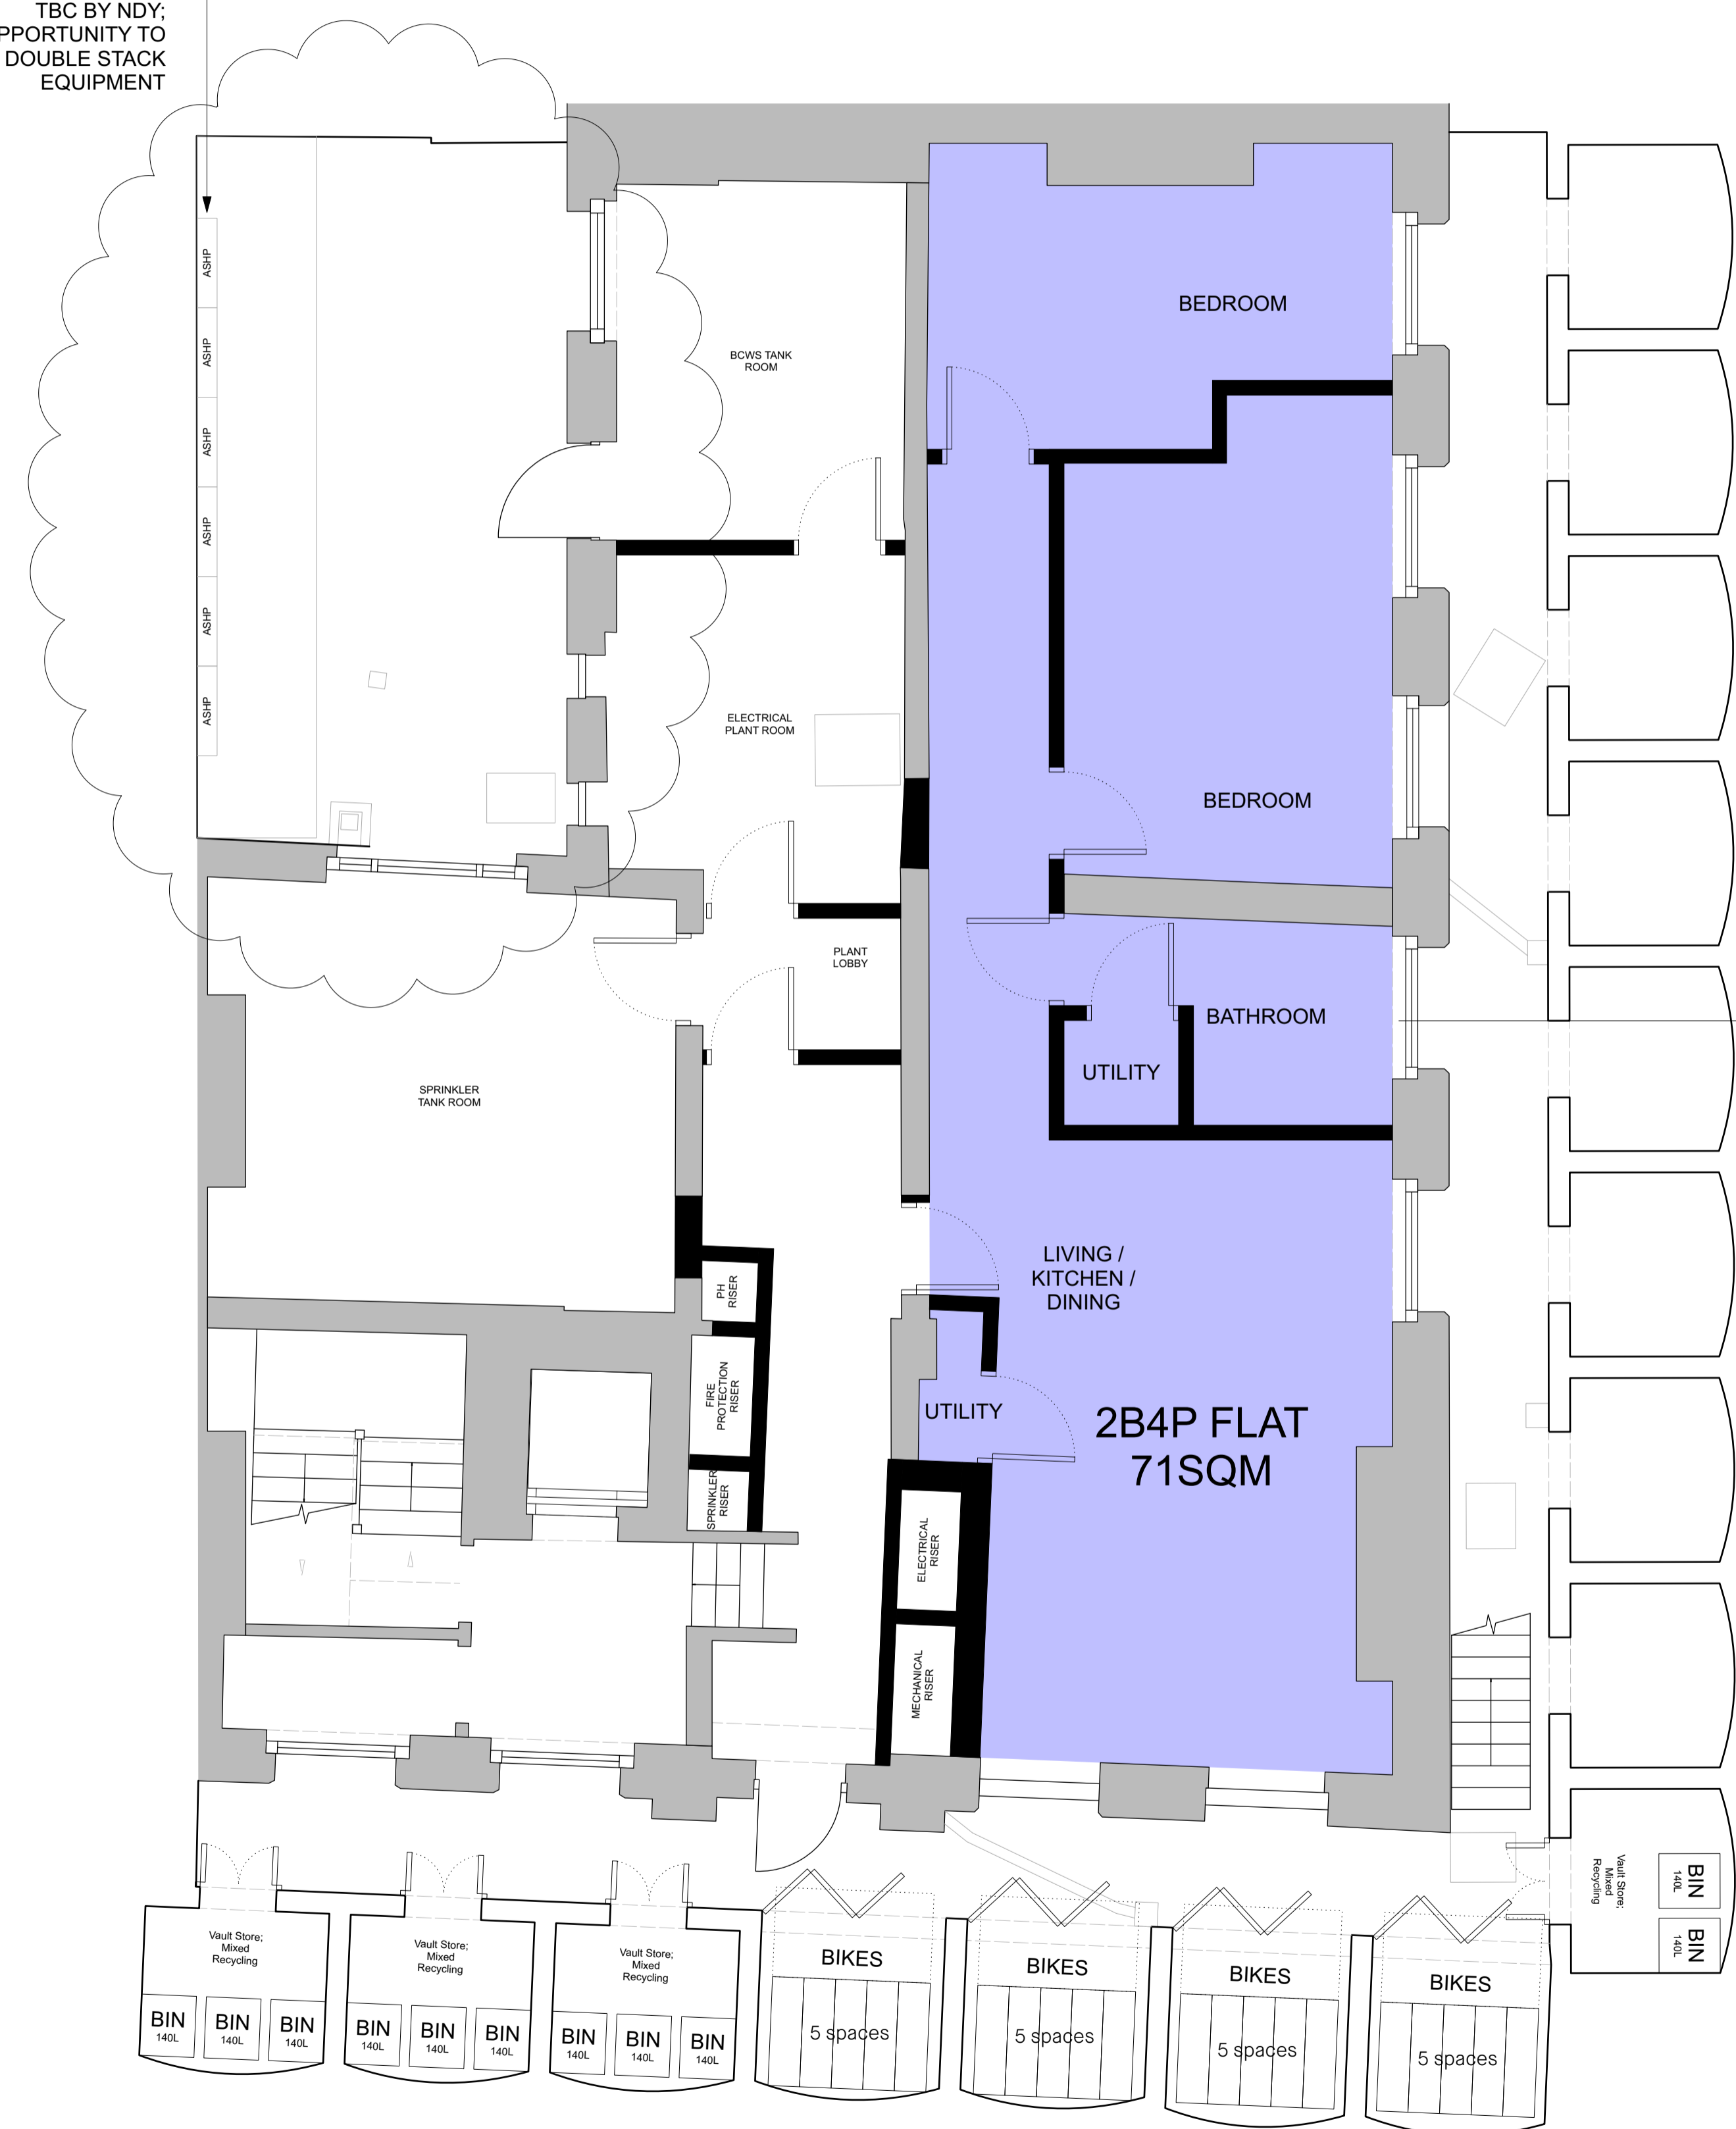

SECONDARY GLAZING TO BE INSTALLED TO MITIGATE NOISE TO ALL EXTERNAL WINDOWS TO FLATS

KEY

- Existing wall
- Proposed wall
- 1B1P Flat
- 2B4P Flat

P05	11/06/2024		For information-additional secondary glazing
P04	05/04/2024		For information
C	21/09/2023		For information
B	18/09/2023		For information
A	12/09/2023		For information

revision	date	check	description
----------	------	-------	-------------

THREEFOLD Architects

Studio 9, The Dove Centre, London NW5 2BJ +44(0)20 8969 2323

DO NOT SCALE FROM THIS DRAWING. All dimensions and levels to be checked on site prior to commencement of any works and/or preparation of shop drawings. Any discrepancies in coordinates, levels or dimensions must be reported to the Architect immediately. This drawing is to be read in conjunction with all relevant Architect's drawings, specifications and other Consultant's information. Threefold Architecture Ltd retain the copyright to this drawing which may not be reproduced or copied without prior written consent.
©Threefold Architecture Ltd 2023

project title
RUGBY CHAMBERS

drawing title/location
Residential-Proposed Lower Ground Floor Plan

prepared on behalf of
THE RUGBY TRUST

stage
Stage 01

date
21/09/2023

scale	size	status	revision
1:50	A1	For Information: Preliminary	P05

project no	orig	funct	spatial	form	disc	number
23107	TFA	XX	00	DR	A	2000