


All dimensions to be checked onsite
DO NOT SCALE THIS DRAWING

NOTES

© Copyright CHARLES BRICE LTD

This confidential drawing and the copyright is the property of Charles Brice Ltd and is neither to be copied in any way nor disclosed to any third party without the written consent of Charles Brice Ltd.

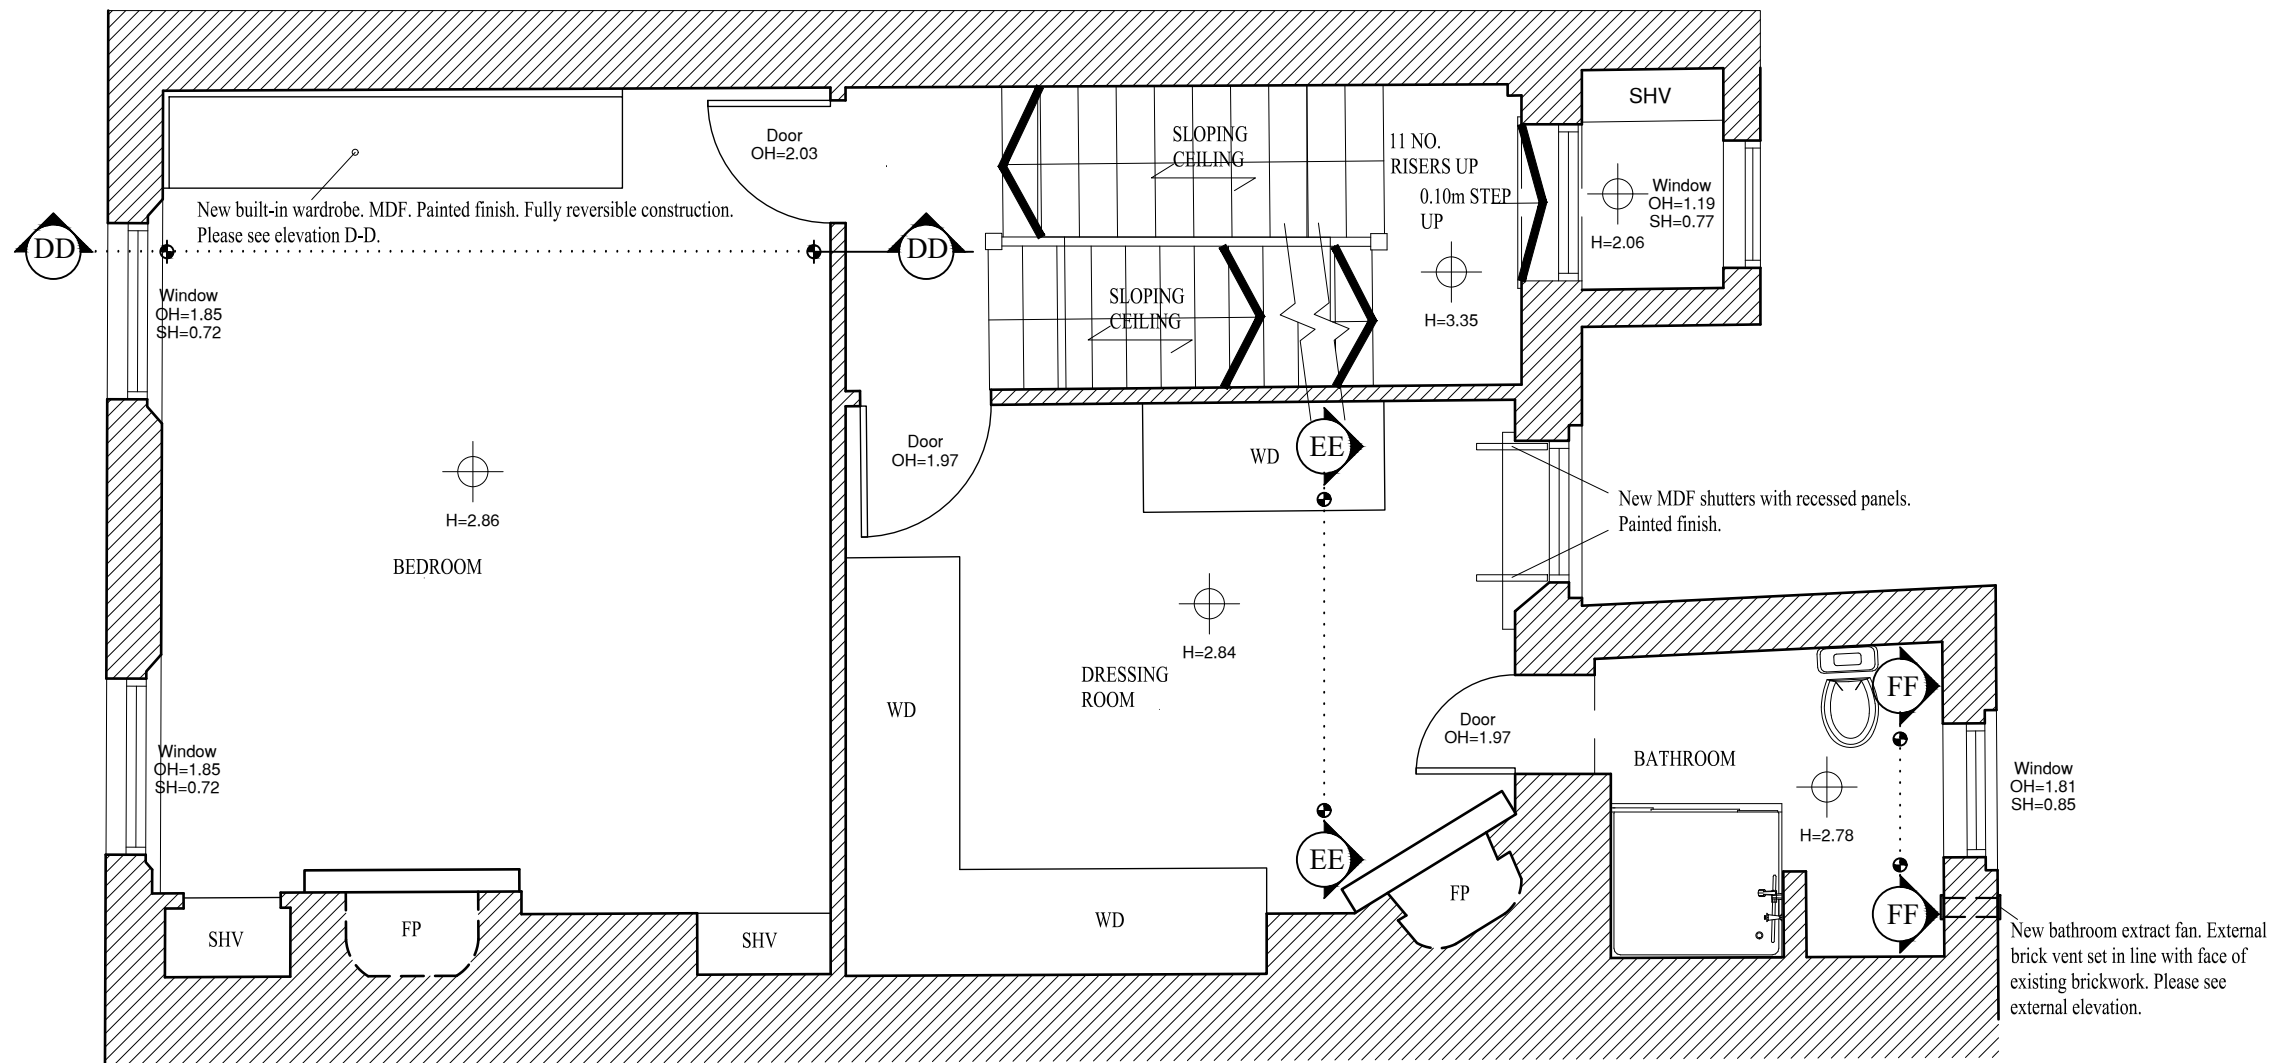

PLANNING

REVISIONS



CHARLES BRICE LTD

37 CRAWFORD STREET
LONDON
W1H 1HA
020 74911932
office@charlesbrice.co.uk
www.charlesbrice.co.uk

Title SECOND FLOOR PLAN
- As Proposed



Project 36 Lamb's Conduit Street
London

Client Cecile Ferrie, Tudor Davies

Scale 1:50@A3 Date June 2024 Drawn By db

Job Number Drawing Number Revision
PE03 *

SECOND FLOOR PLAN
- As Proposed

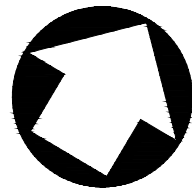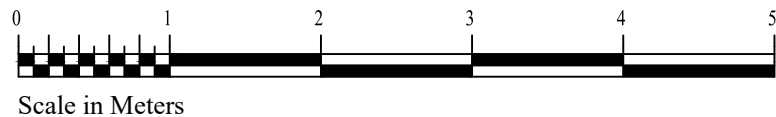

Indicative North