


All dimensions to be checked onsite  
DO NOT SCALE THIS DRAWING

NOTES

© Copyright CHARLES BRICE LTD


This confidential drawing and the copyright is the property of Charles Brice Ltd and is neither to be copied in any way nor disclosed to any third party without the written consent of Charles Brice Ltd.

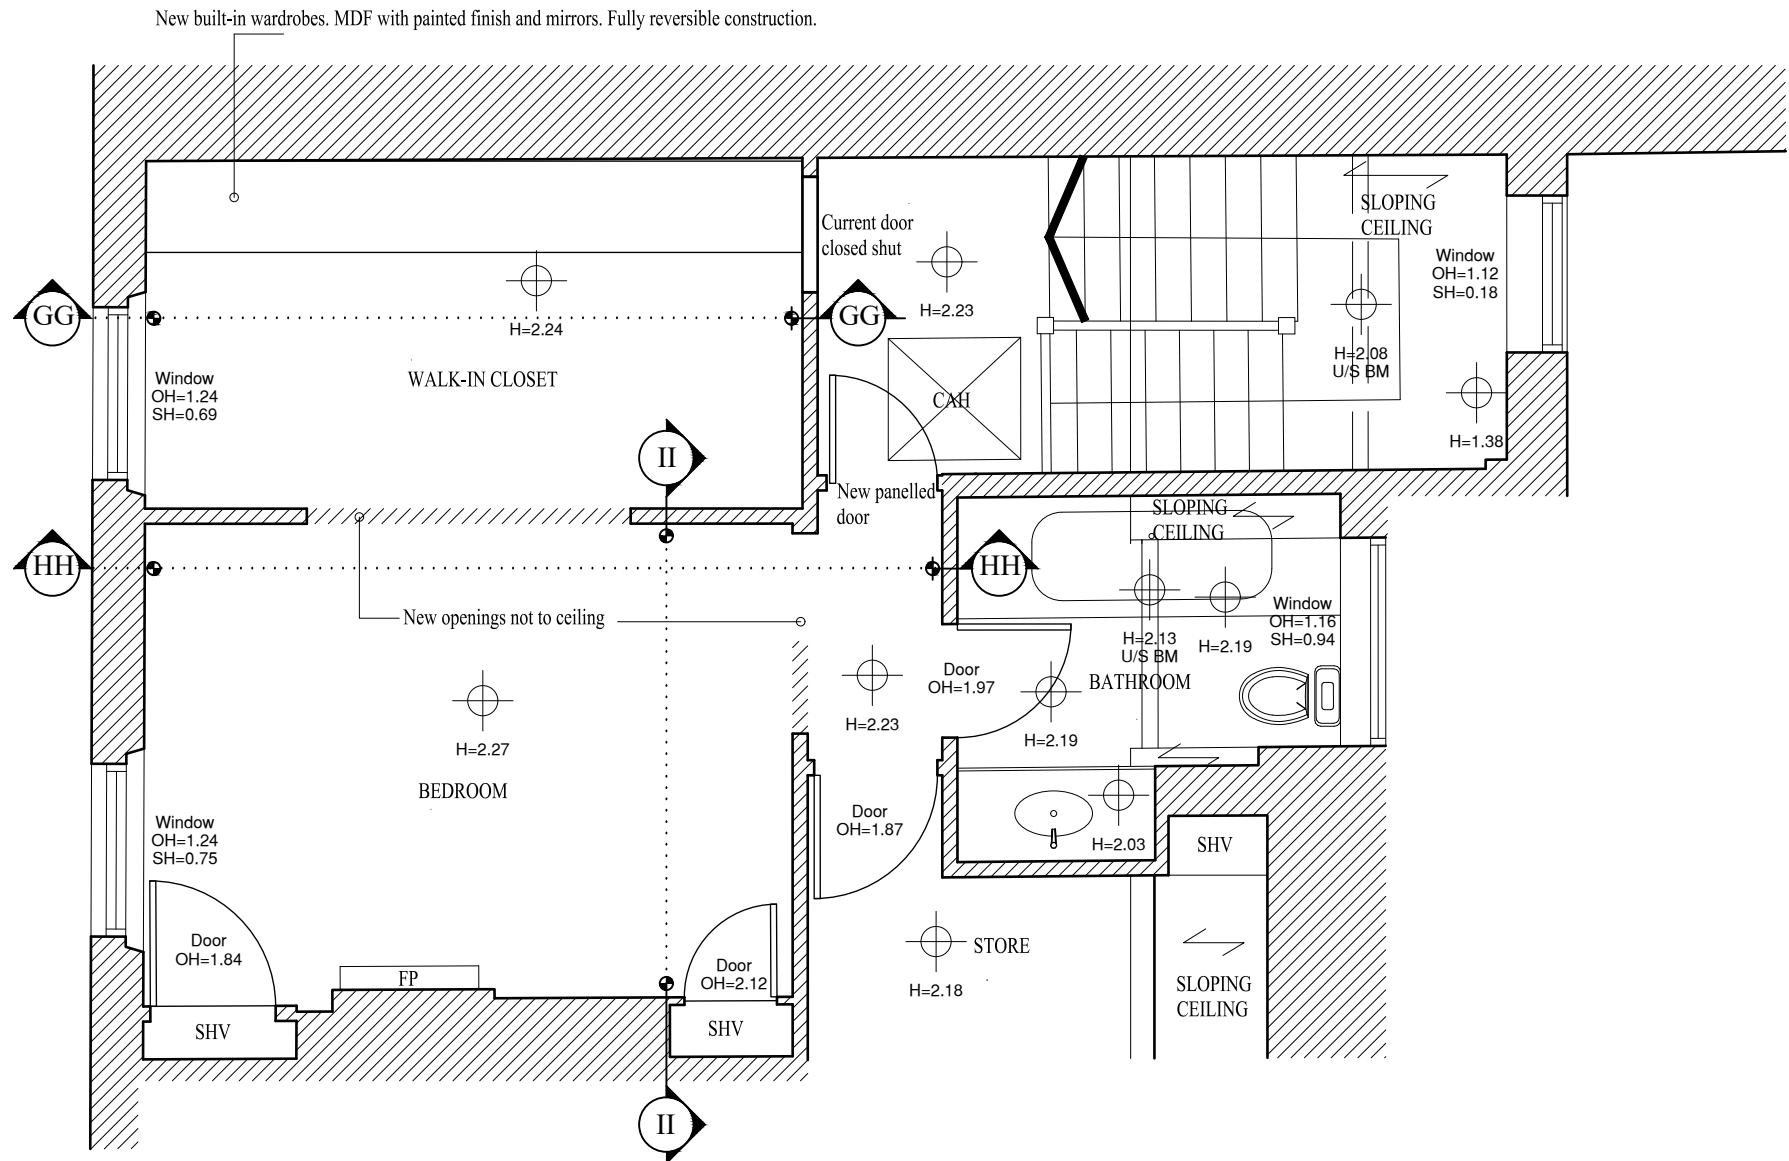

# THIRD FLOOR PLAN - As Proposed



Scale in Meters

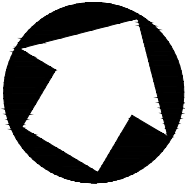

Indicative North

## PLANNING

REVISIONS



CHARLES BRICE LTD

37 CRAWFORD STREET  
LONDON  
W1H 1HA  
020 74911932  
office@charlesbrice.co.uk  
www.charlesbrice.co.uk

Title THIRD FLOOR PLAN  
- As Proposed

Project 36 Lamb's Conduit Street  
London

Client Cecile Ferrie, Tudor Davies

Scale 1:50@A3 Date June 2024 Drawn By db

Job Number Drawing Number Revision  
PE04 \*