






Scale 1:50 @ A3

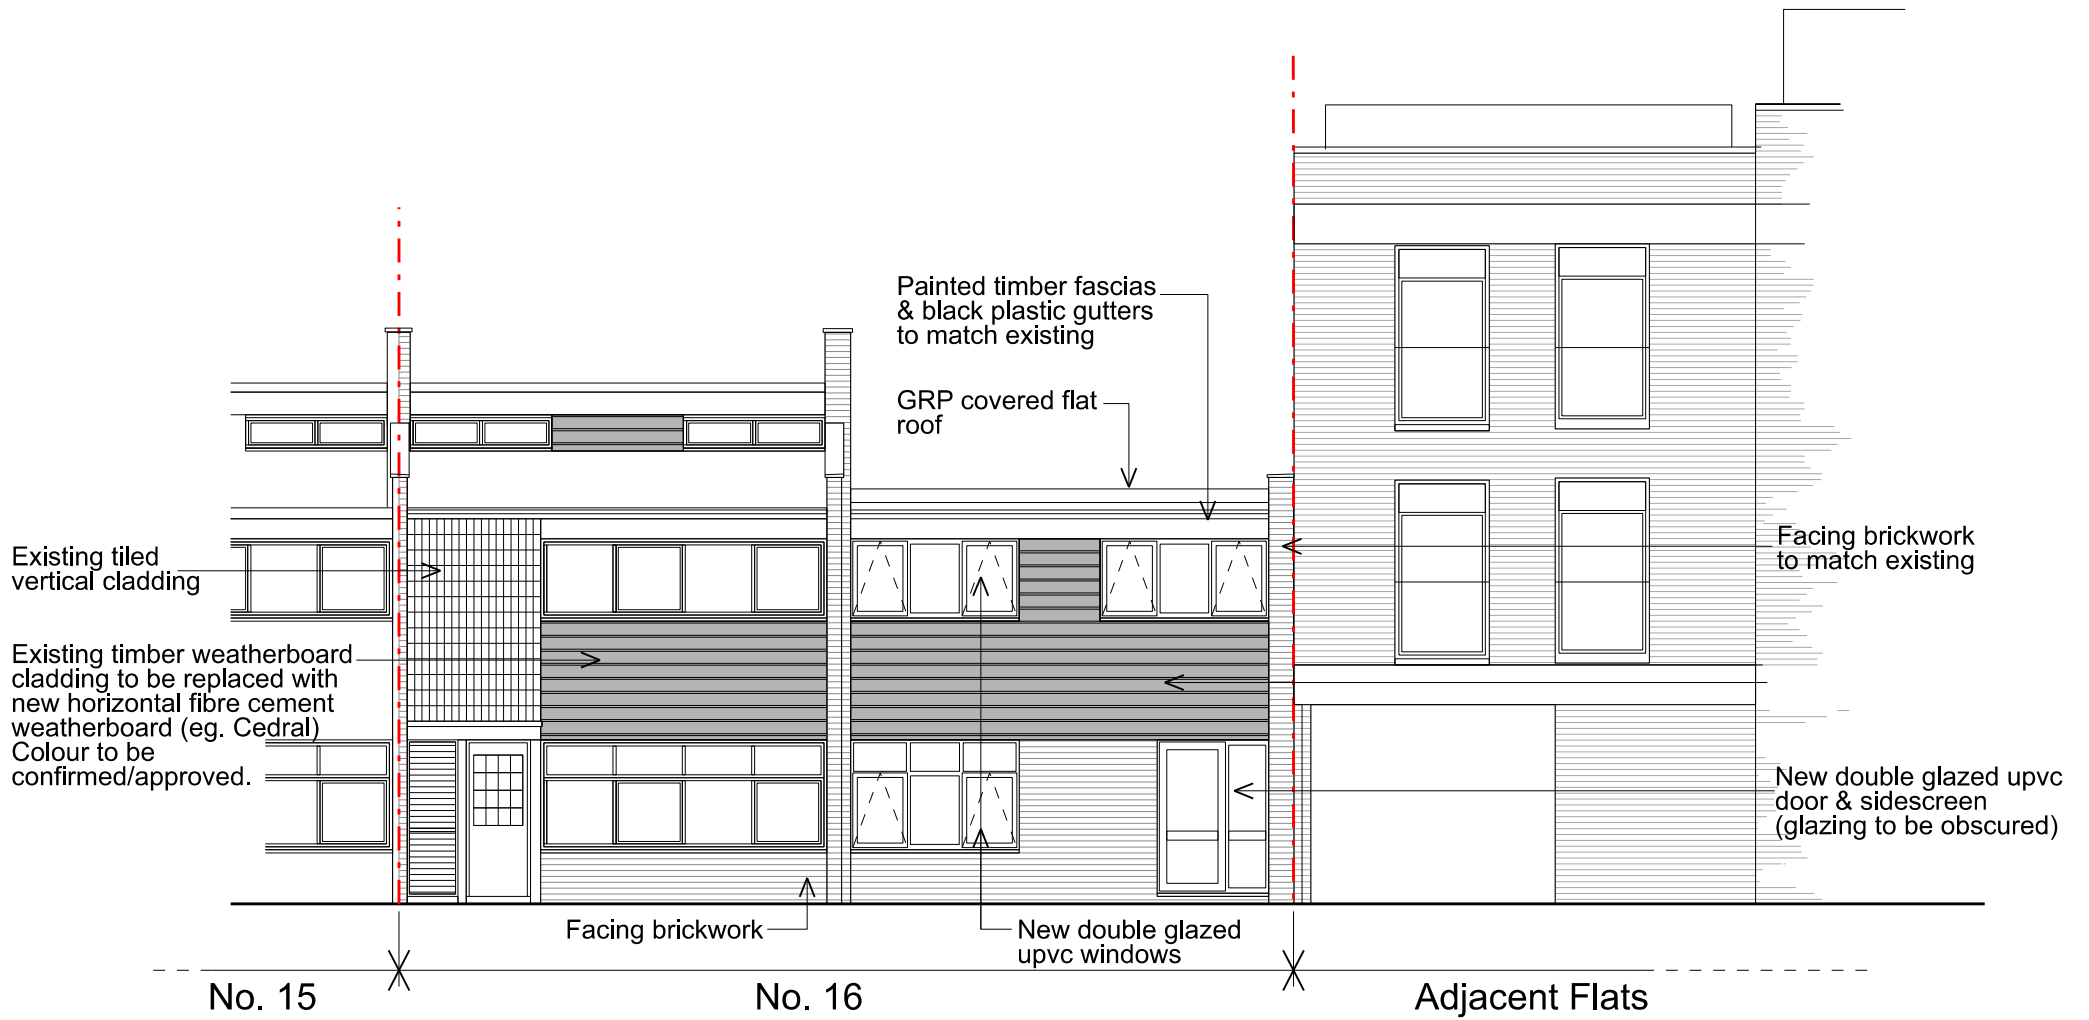

PROPOSED FRONT ELEVATION

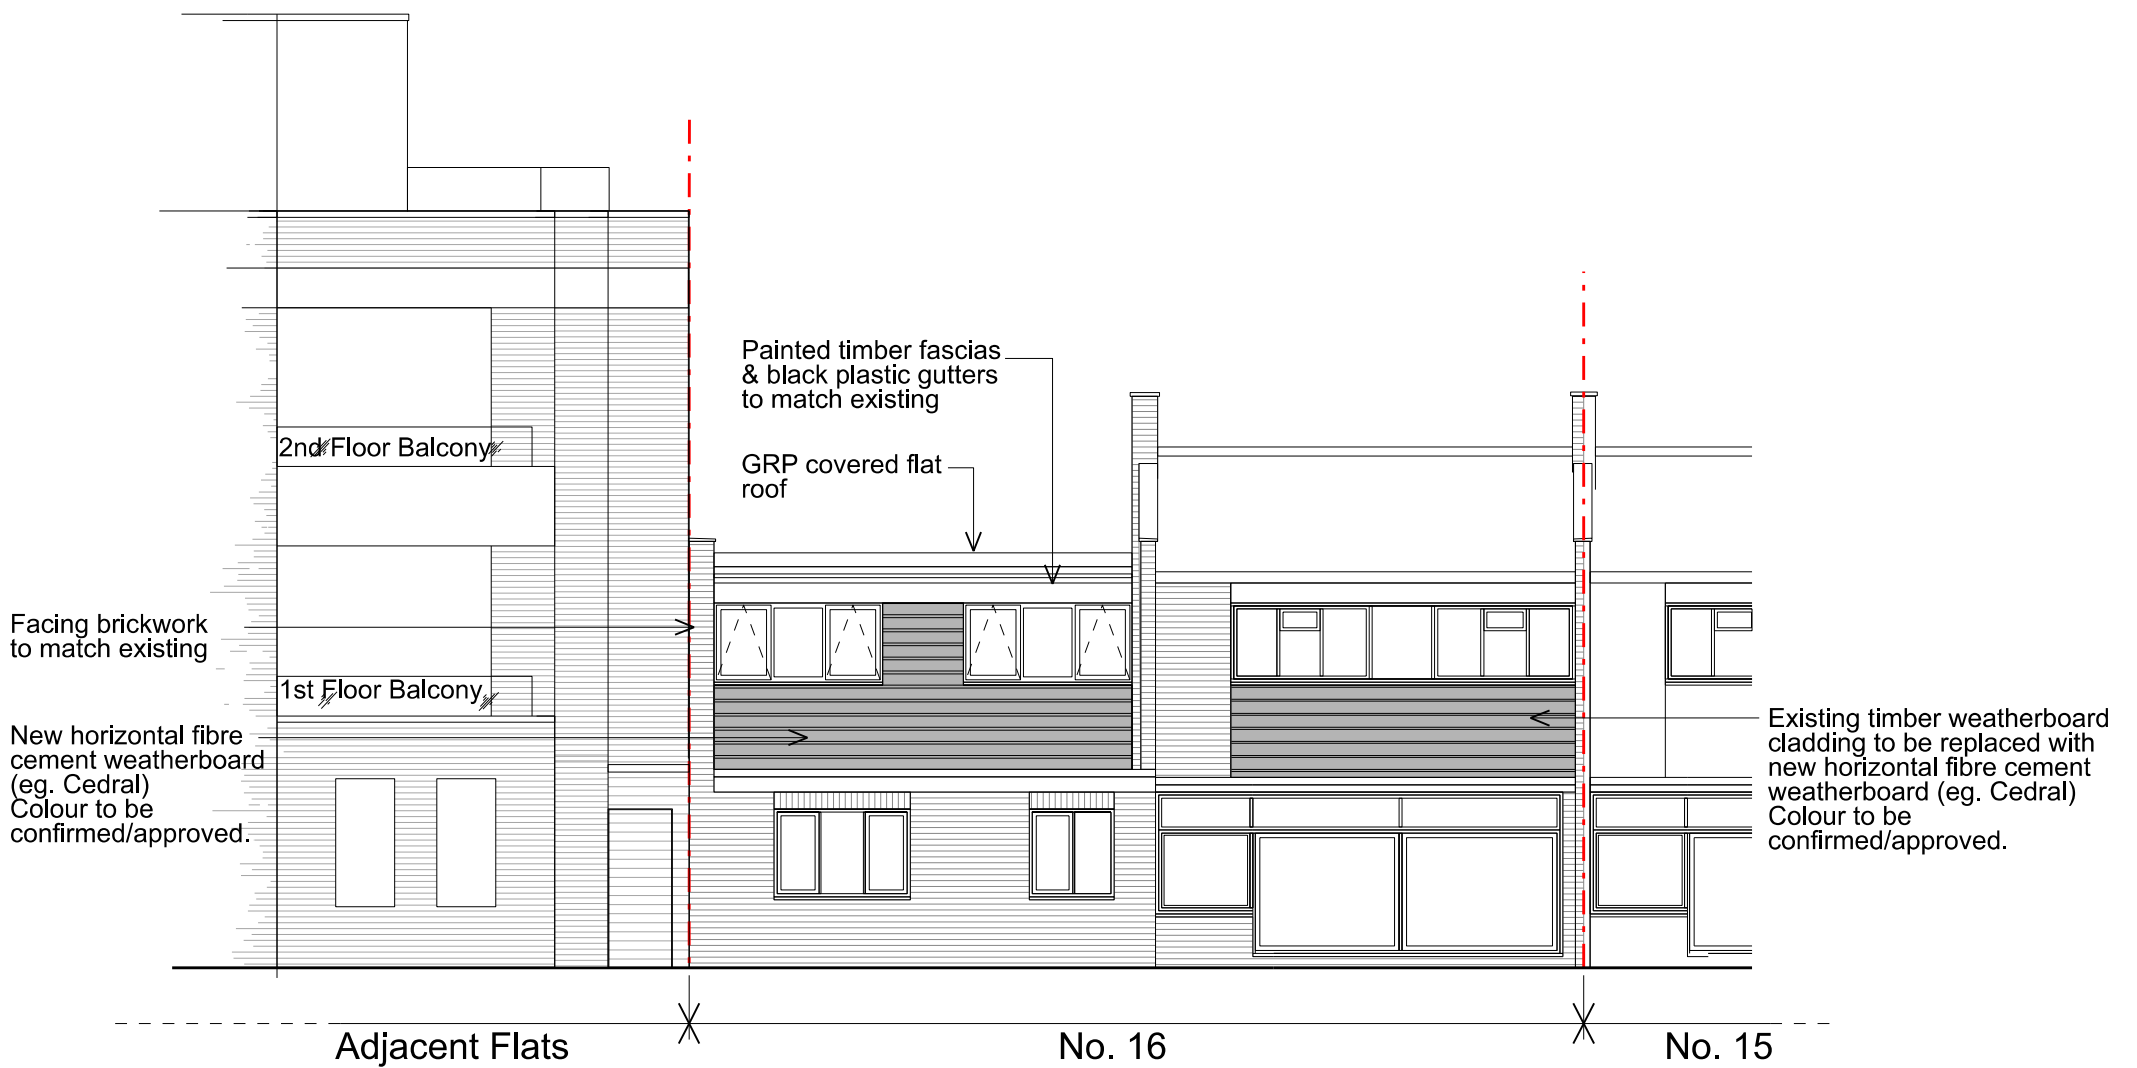

PROPOSED REAR ELEVATION

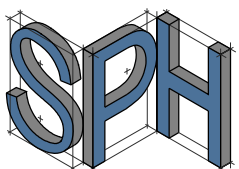

**PROJECTS LIMITED**

E-mail: [simon.sphprojects@gmail.com](mailto:simon.sphprojects@gmail.com)  
Tel: 07880 547101

**Revisions:**

**Notes**

- Do not scale from this drawing except for Planning purposes.
- Work from figured dimensions only.
- All dimensions to be checked on site prior to commencement of work.
- Where appropriate, drawing to be read in conjunction with other consultants' information.
- Subject to relevant Local Authority approvals.

Name: \_\_\_\_\_

**The Owners**

Project:

**Proposed Alterations and First Floor Extension at 16 Village Close, Belsize Lane, London NW3 5AH**

Title: **Proposed Elevations**

Scale: **1:100 @ A3**

Date: **April 24**

Drawing Number,

**600/TP/08**