




1 Proposed Front Elevation
Scale: 1:75

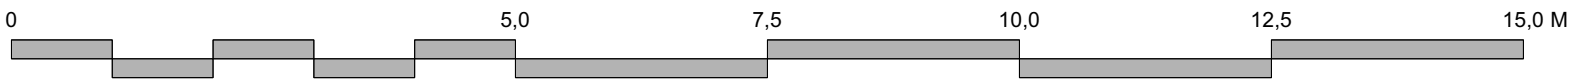

C	09/07/2024	Plan updated to existing.	AB
B	4/7/24	Scale bar added	SR AB
A	20/06/2024	Sash window added.	AB
Rev	Date	Description	By Chk



AXIOM
ARCHITECTS

1 Brooklands Yard Southover High Street Lewes East Sussex BN7 1HU
Tel. 01273 479434 www.axiomarchitects.co.uk

Client
Splendid Hospitality Group

Project
Marriott
St Chad's Street
London

Drawing
Proposed Front Elevation

Scale	Date	Drawn	Checked
1:75	16/04/2024	AB	AB
Drawing No.		Revision	
4924-P3-		030	C
Status PLANNING			