


Proposed Third Floor Plan

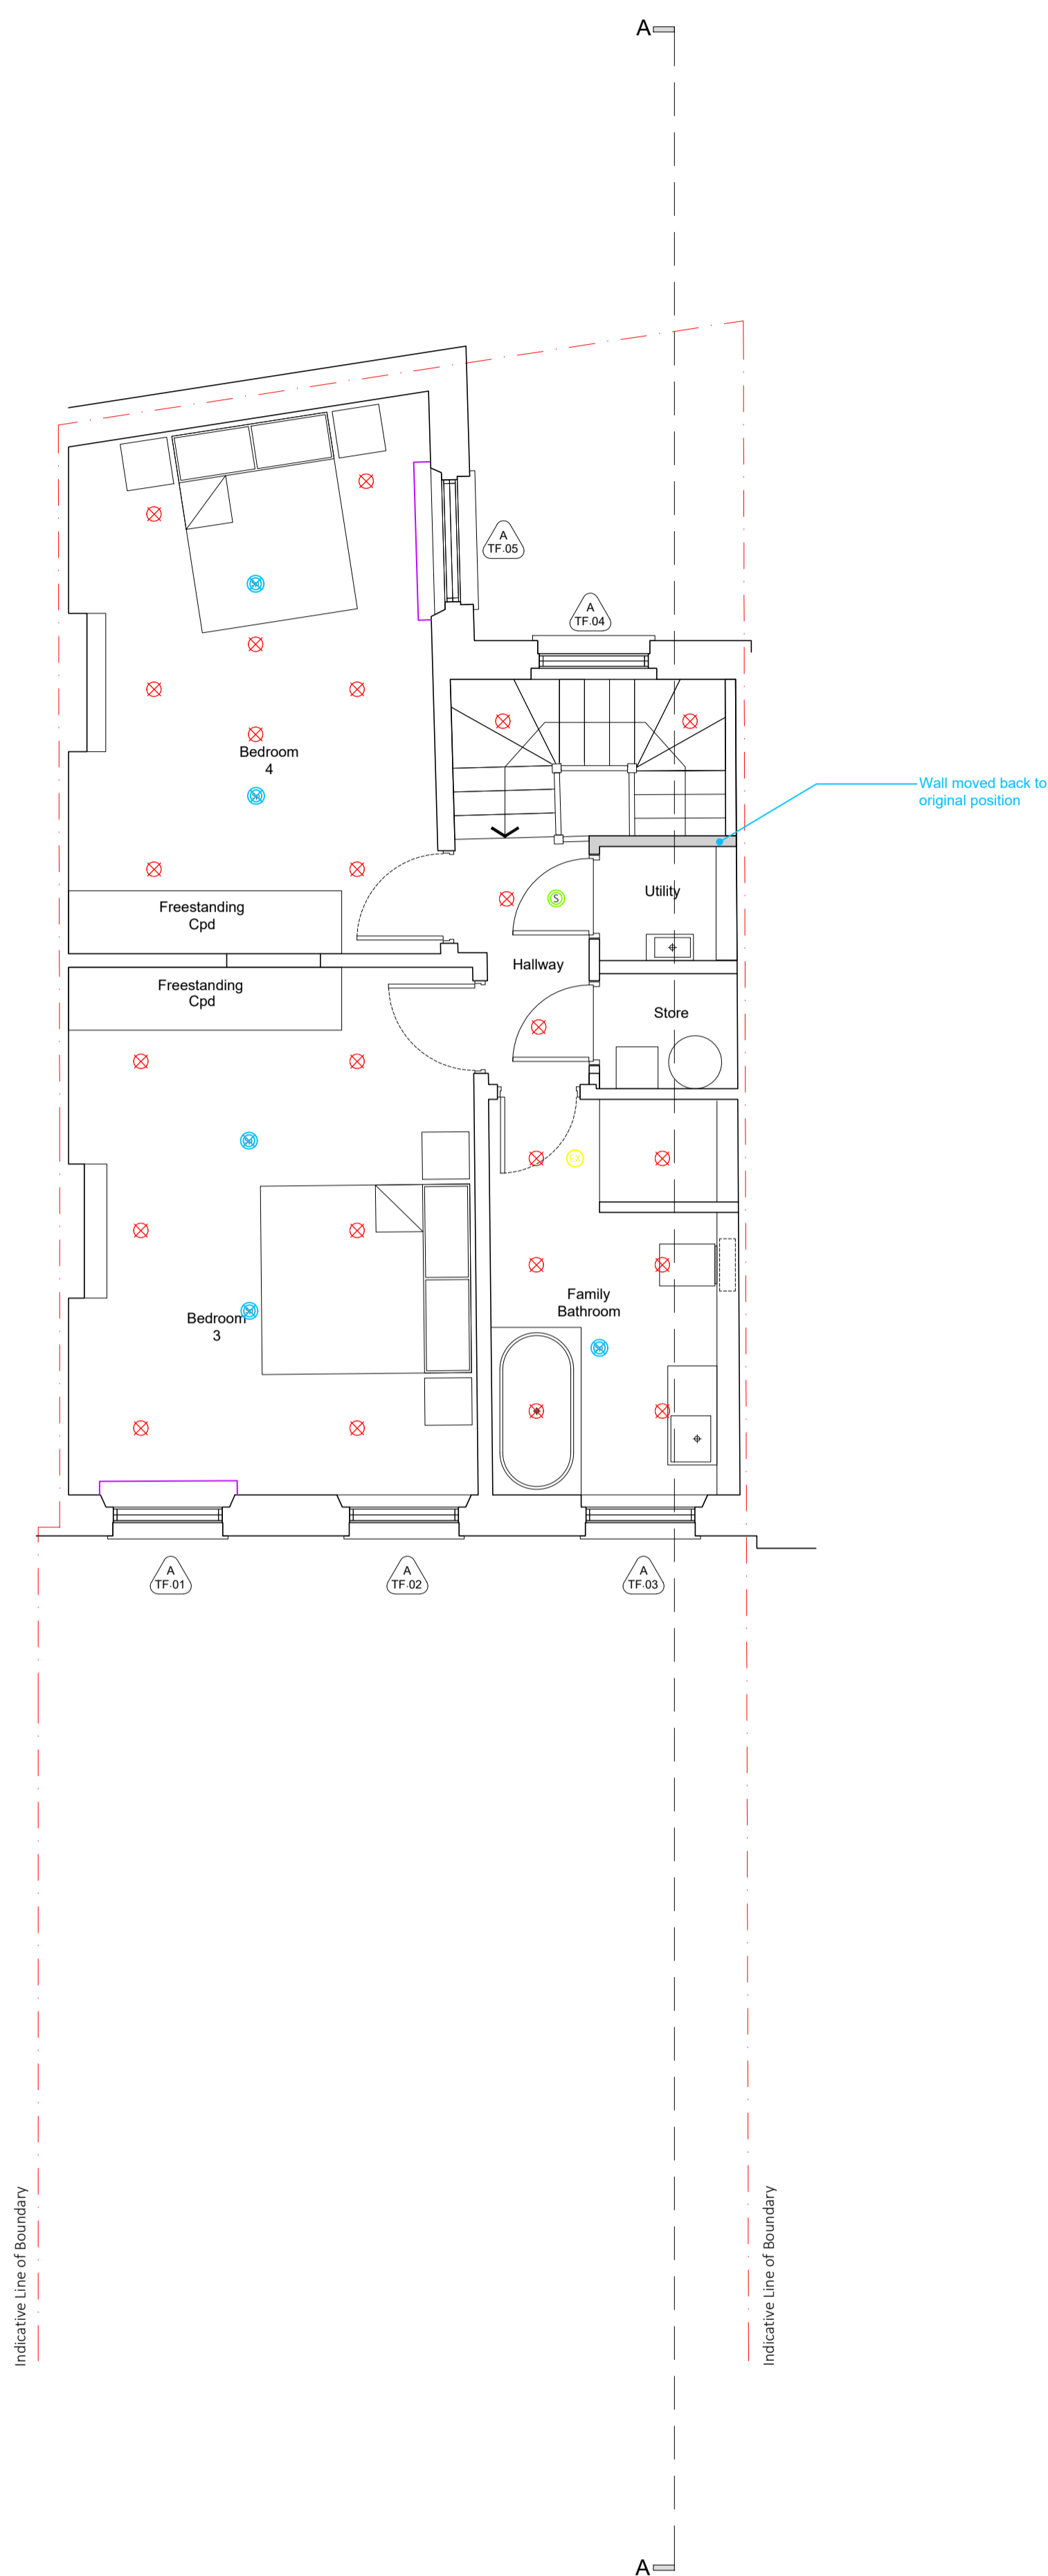

KEY

- Pendant Light
- Recessed Spot Light (c80mm diameter)
- Heat / Smoke Alarm (c150mm dia hard wired, surface fixed)
- Flushmount Speaker (c250mm diameter)
- Extractor Diffuser (c150mm diameter)
- VENT Ventilation louvre
- Radiator Casing
- Previously consented as per application Ref: 2019/4759/L & 2019/3867/P
- Amendment to consented scheme

DISCLAIMER: Drawings provided for information only, Corstorphine & Wright Architects accepts no responsibility for accuracy. Based on site survey by others.

The copyright of this drawing is vested with Corstorphine & Wright Ltd and must not be copied or reproduced without the consent of the company.

<p>Rev. Description</p> <p>P01 Issued for Planning</p>	<p>Date</p> <p>30.01.24</p>	<p>Drawn</p> <p>GB</p>	<p>Checked</p> <p>HJ</p>
--	-----------------------------	------------------------	--------------------------

<p>Client</p> <p>West Hill Projects</p>	<p>Project</p> <p>16 Cleveland Street WIT 4HX</p>	<p>Drawing Title</p> <p>Proposed Third Floor Plan</p>	<p>Drawing Status</p> <p>PLANNING</p>
---	---	---	---------------------------------------

Corstorphine & Wright

London Studio
21-27 Lamb's Conduit Street, Holborn, London, WC1N 3NL
020 7642 0820
corstorphine-wright.com

<p>Drawing No.</p> <p>24067-1005</p>	<p>Revision</p> <p>P01</p>			
<p>Drawn</p> <p>GB</p>	<p>Checked</p> <p>HJ</p>	<p>Paper Size</p> <p>A1</p>	<p>Scale</p> <p>1:50</p>	<p>Date</p> <p>26.01.24</p>