


THE SITE: BONCARA, 35 TEMPLEWOOD AVENUE

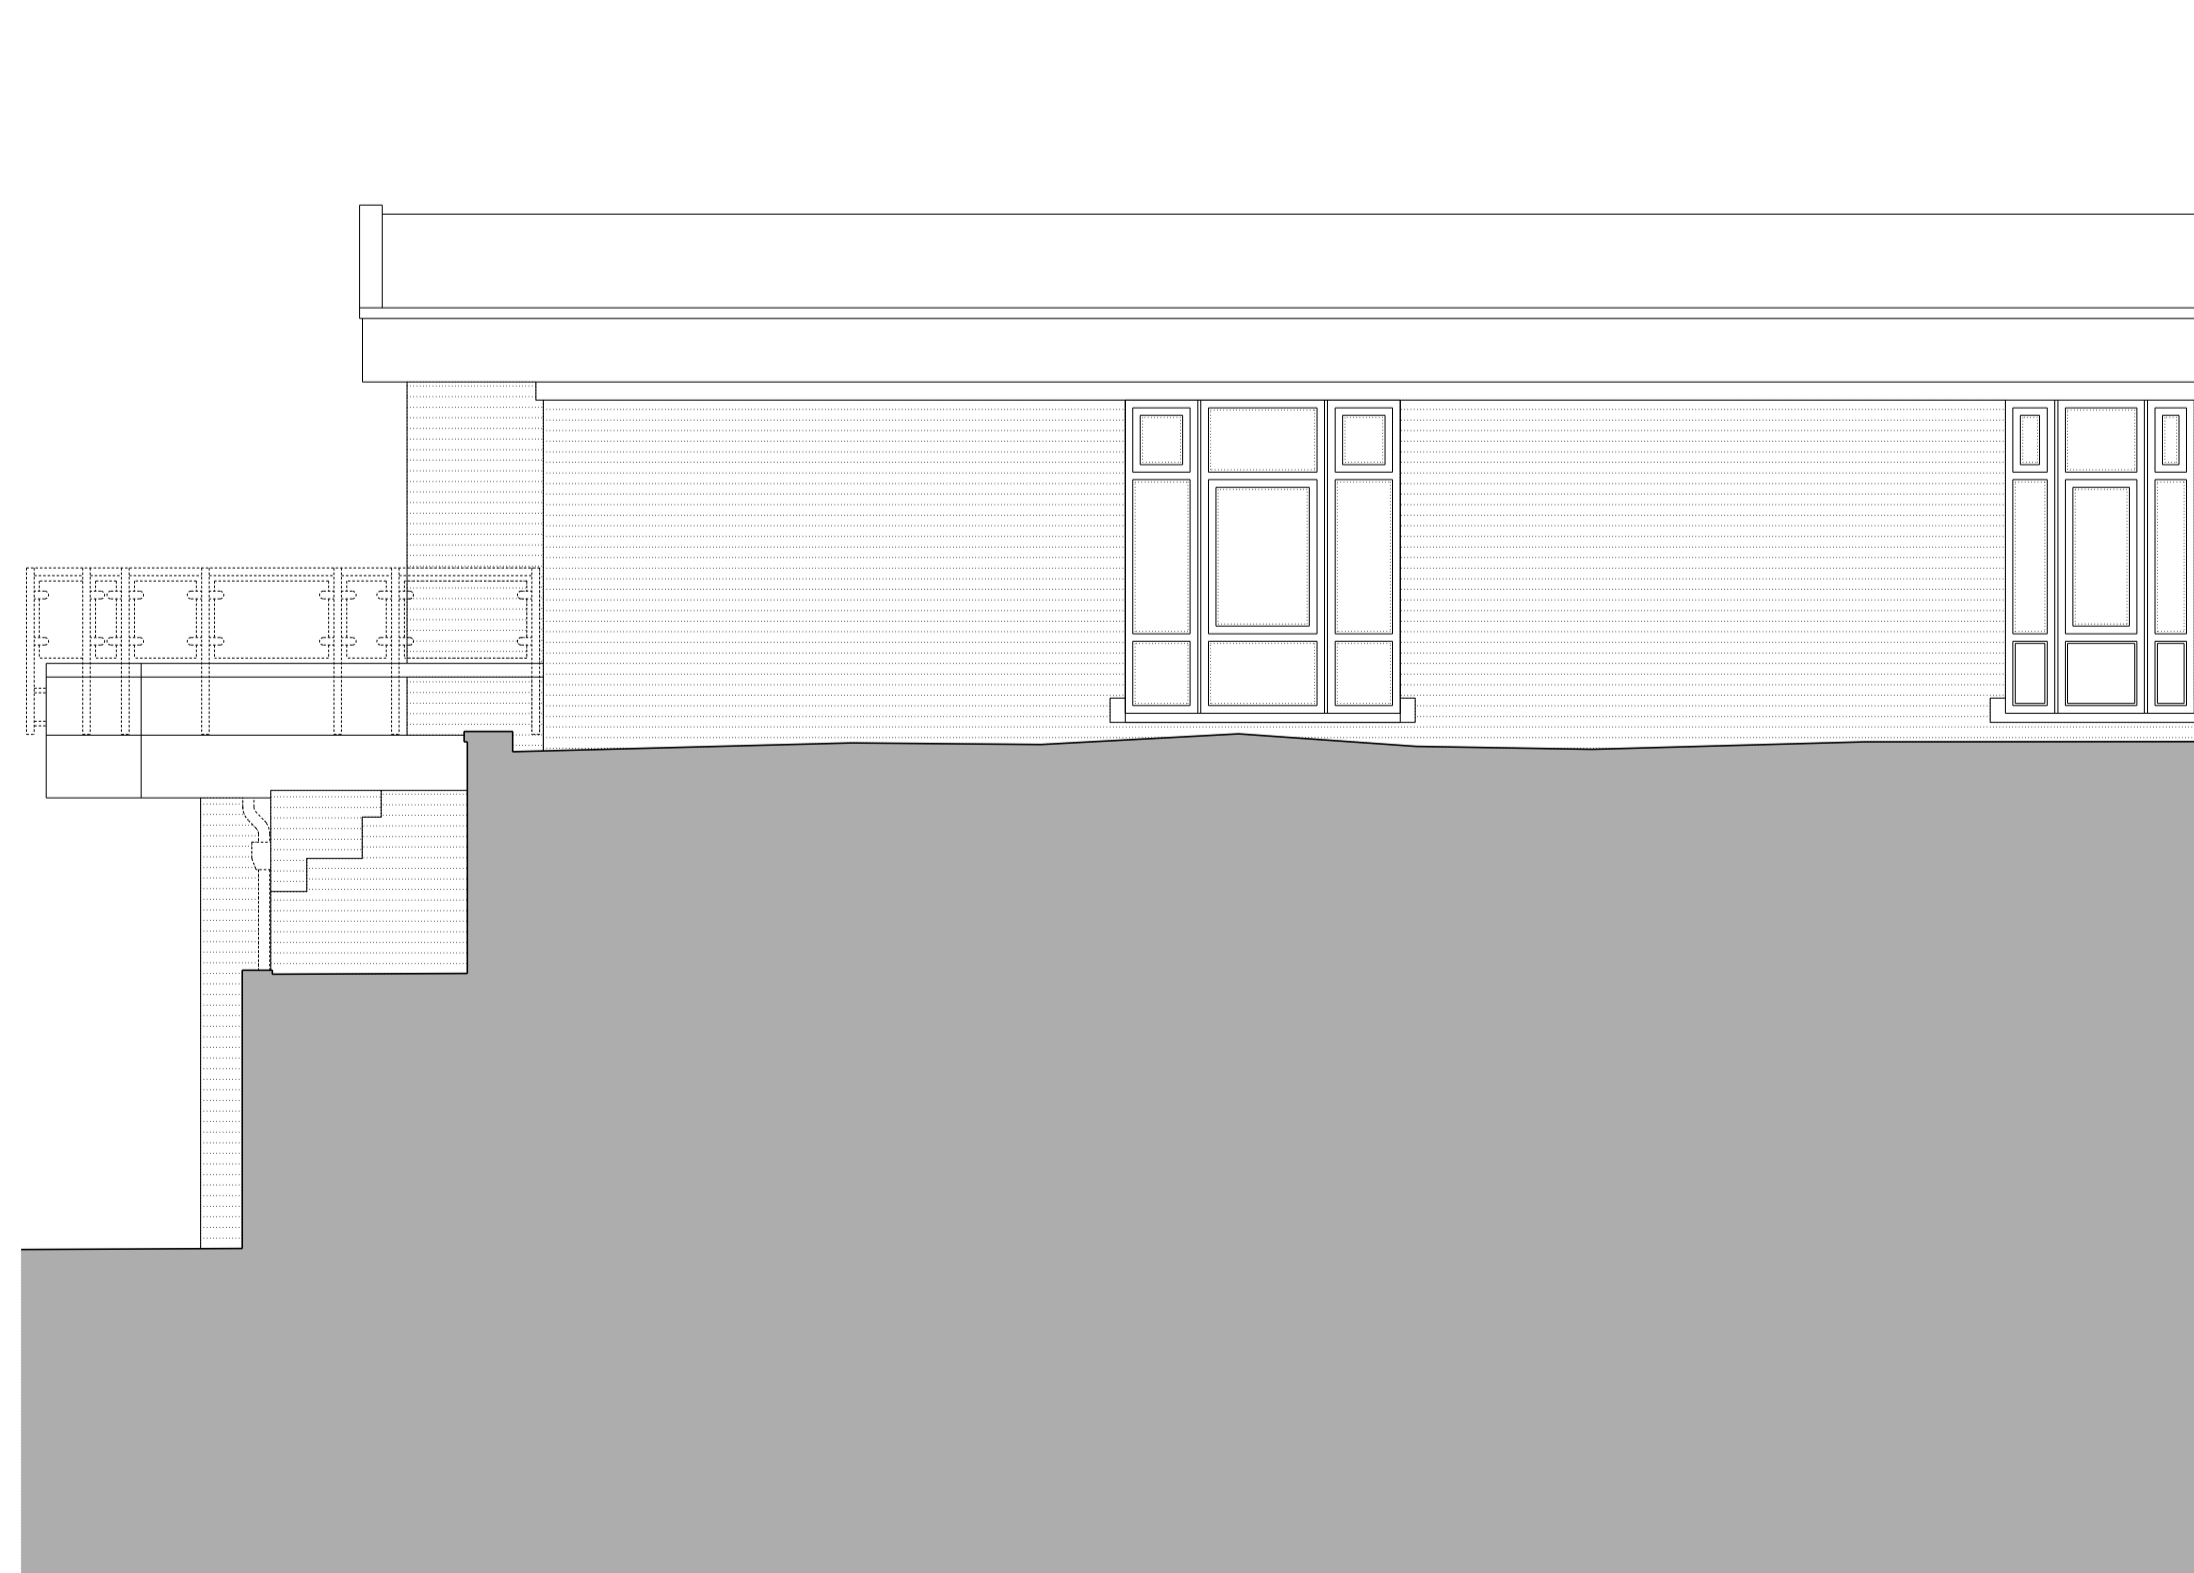

THE SITE: BONCARA, 35 TEMPLEWOOD AVENUE

Rev.	Purpose	Date
-	Issued for Planning	12.07.2024

Studio Three Architects Limited. All construction works to comply with British Standards and Building Regulations requirements. Any errors on drawings or omissions should be reported to Studio Three. This drawing cannot be used to calculate areas for the purposes of valuation. All measurements should be checked on site. These drawings should not be scaled.

Existing Proposed

Phase
PLANNING

Drawing title
Existing West Elevations 1 & 2

Drawing No.	A_0704	Rev.	
Drawn	MV	Approved	RD
First revision	12.07.2024	Updated	00.00.0000

STUDIO THREE
31 Percy Street, London, W1T 2DD <https://www.studiothreearchitects.com>

Project No. 23088
35 Templewood Avenue
Client Andrea Sambo

Address Boncara
35 Templewood Avenue
London NW3 7UY

Scale 1:50 @ A1 / 1:100 @ A3

0m | 1m | 2m | 4m | 5m