


THE SITE: BONCARA, 35 TEMPLEWOOD AVENUE

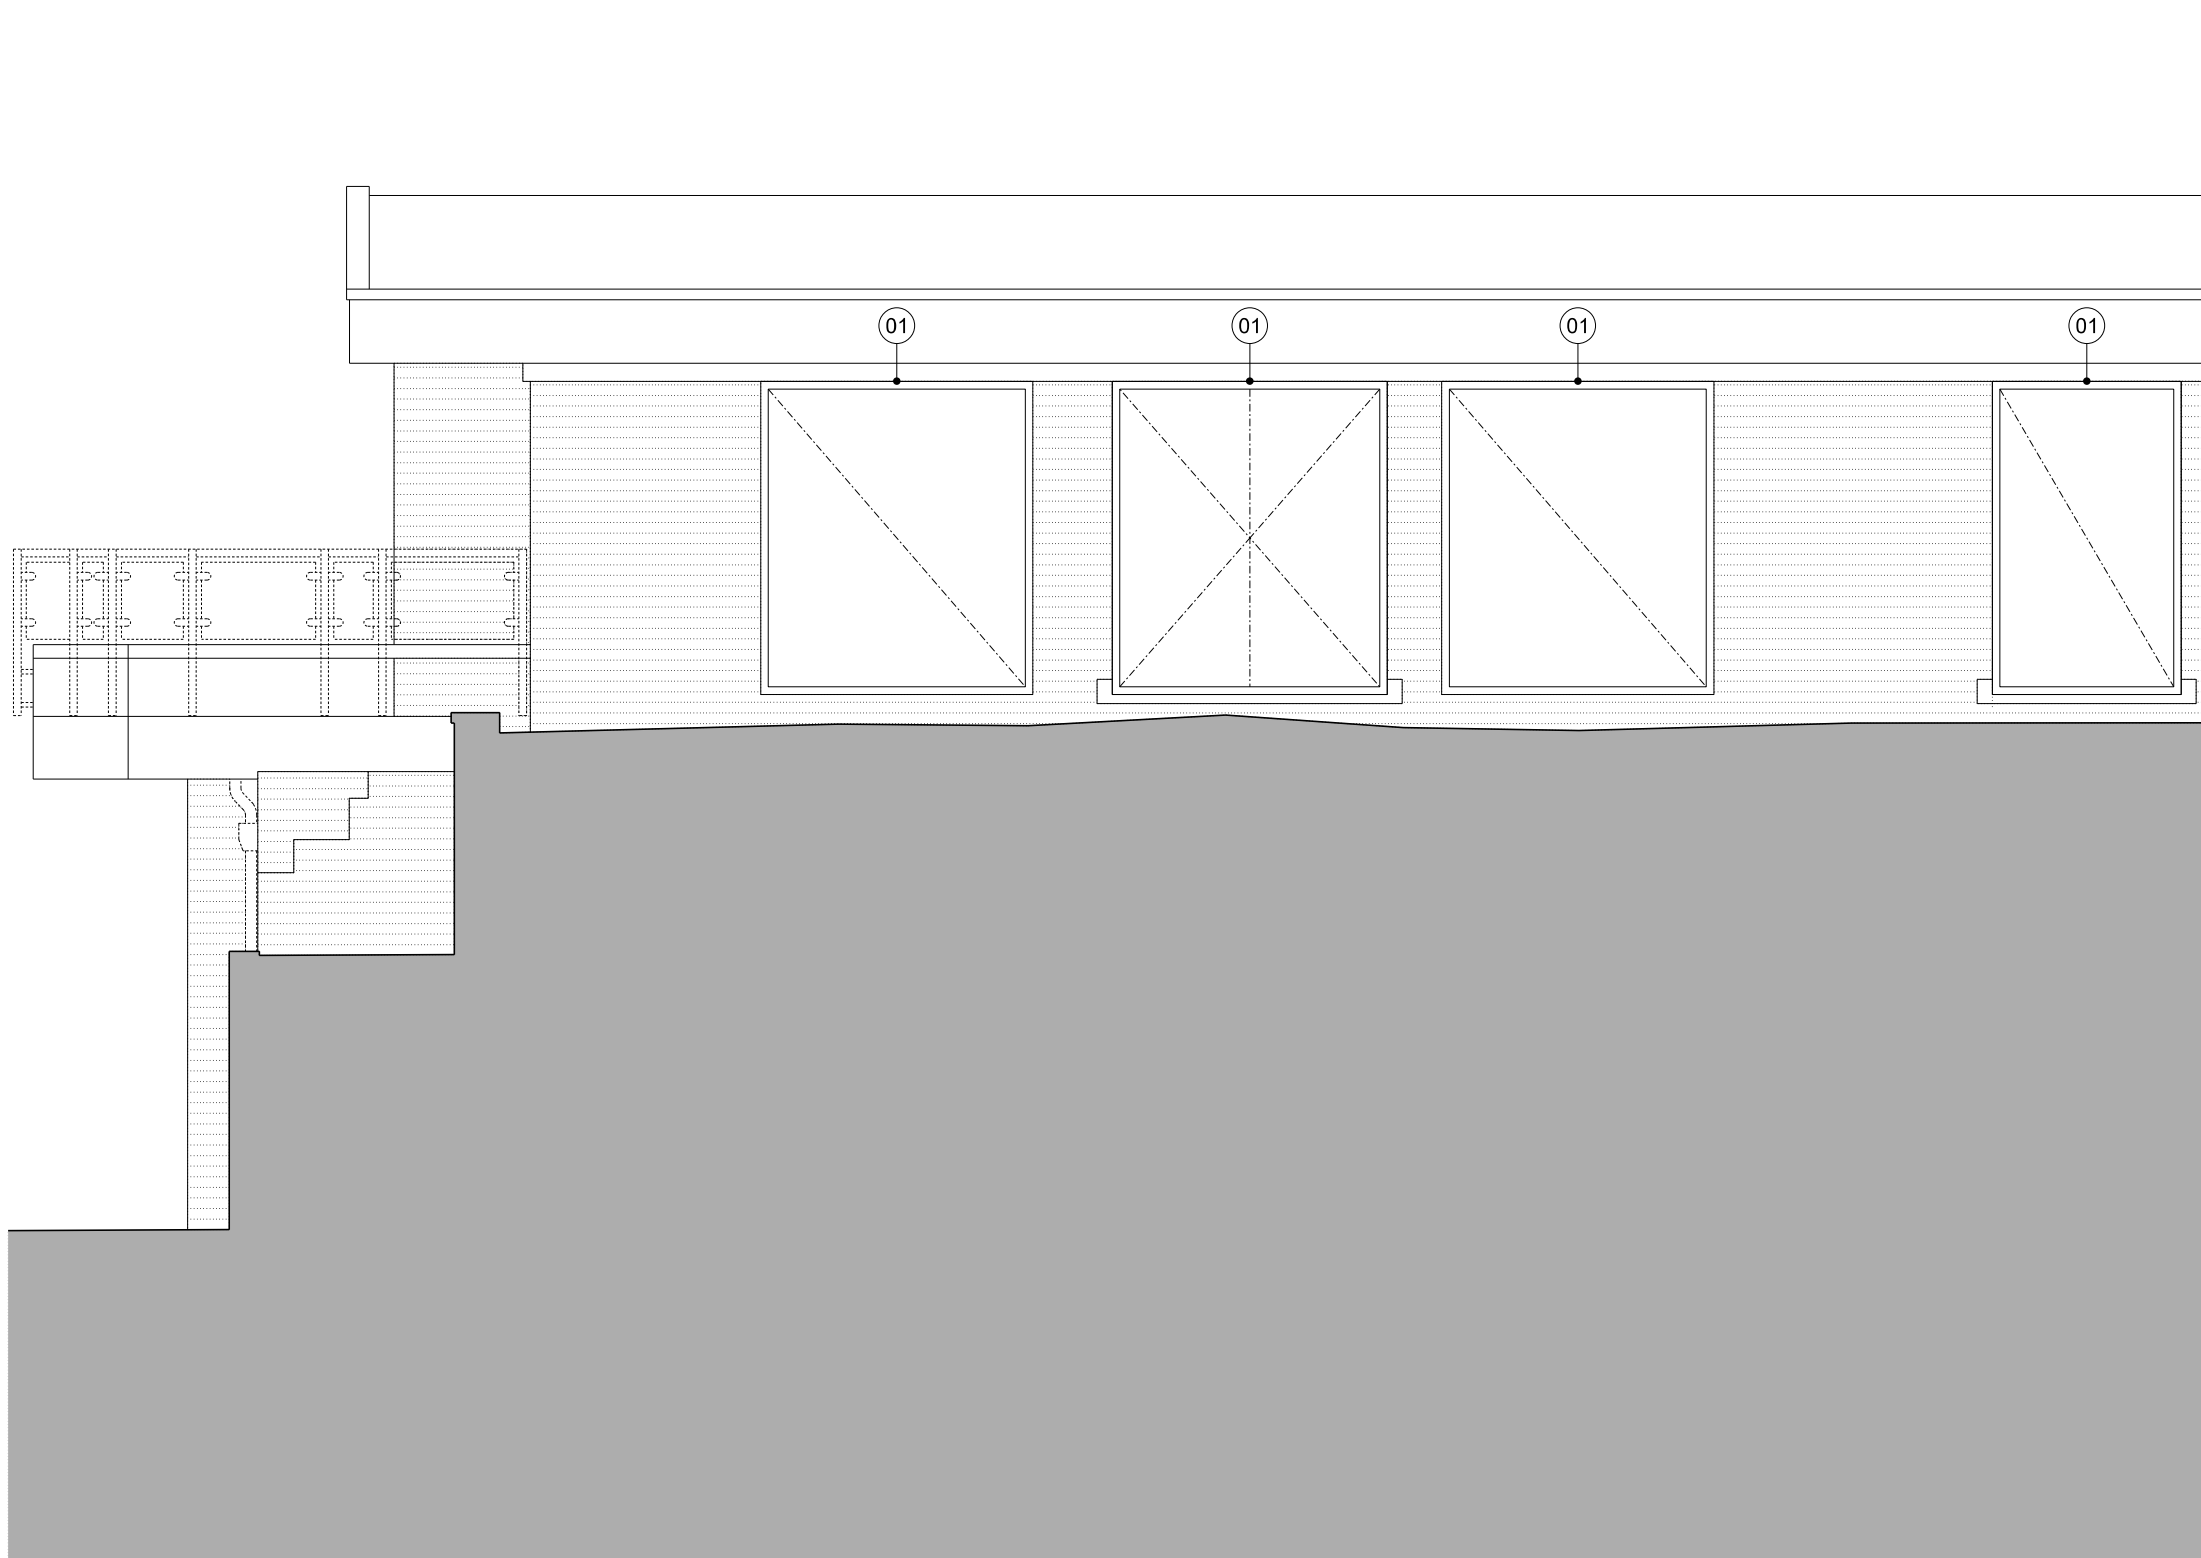

THE SITE: BONCARA, 35 TEMPLEWOOD AVENUE

Rev.	Purpose	Date
-	Issued for Planning	12.07.2024

Studio Three Architects Limited. All construction works to comply with British Standards and Building Regulations requirements. Any errors on drawings or omissions should be reported to Studio Three. This drawing cannot be used to calculate areas for the purposes of valuation. All measurements should be checked on site. These drawings should not be scaled.

☒ Existing ☐ Proposed

Proposal Notes

- 01 New bronze coloured, metal framed window.  
02 New bronze coloured, metal framed door.

Phase

## PLANNING

Drawing title  
Proposed West Elevations 1 & 2

Drawing No.	A_2104	Rev.	
Drawn	MV	Approved	RD
First revision	12.07.2024	Updated	00.00.0000

## STUDIO THREE

31 Percy Street, London, W1T 2DD <https://www.studiothreearchitects.com>

Project No. 23088  
35 Templewood Avenue  
Address Boncara  
35 Templewood Avenue  
London NW3 7UY

Client  
Andrea Sambo

Scale  
1:50 @ A1 / 1:100 @ A3

0m | 1m | 2m | 4m | 5m