

PROPERTY ADDRESS:  
**78 MILL LN, LONDON NW6 1NL**

PROJECT TITLE:  
**PROPOSED REAR LOFT EXTENSION**

SHEET TITLE:  
**LOCATION AND SITE PLAN**

DATE: 8 July 2024

REVISION: RV00

SCALE: 1:200/1:1250 @A3


PAGE NO: 01 OF 07

SIGNATURE PLANS LTD.


45 STAMFORD HILL, LONDON N16 5SR

07491265532


INFO@SIGNATUREPLANS.CO.UK

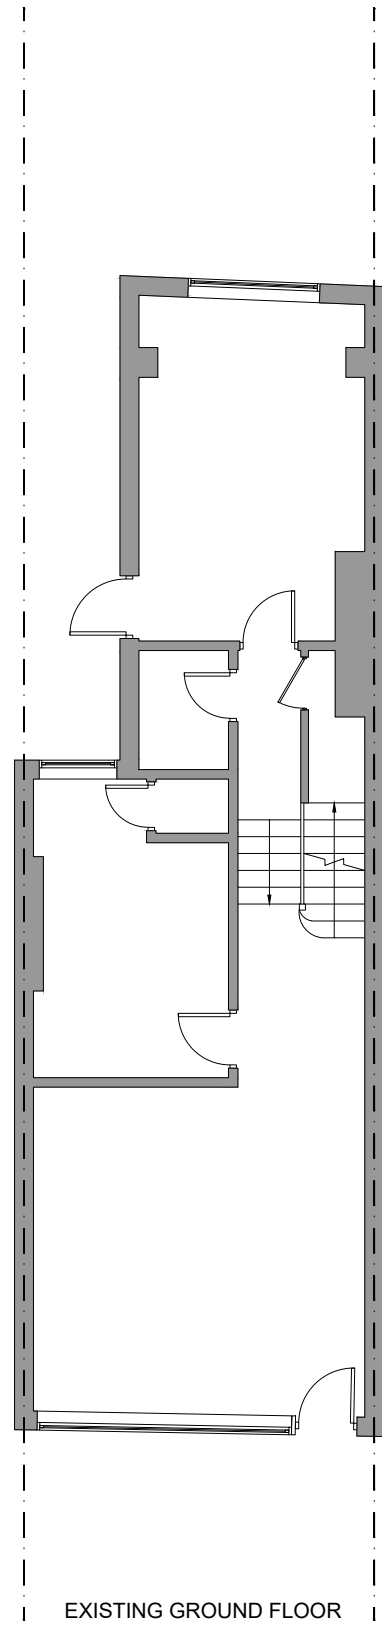


EXISTING GROUND FLOOR

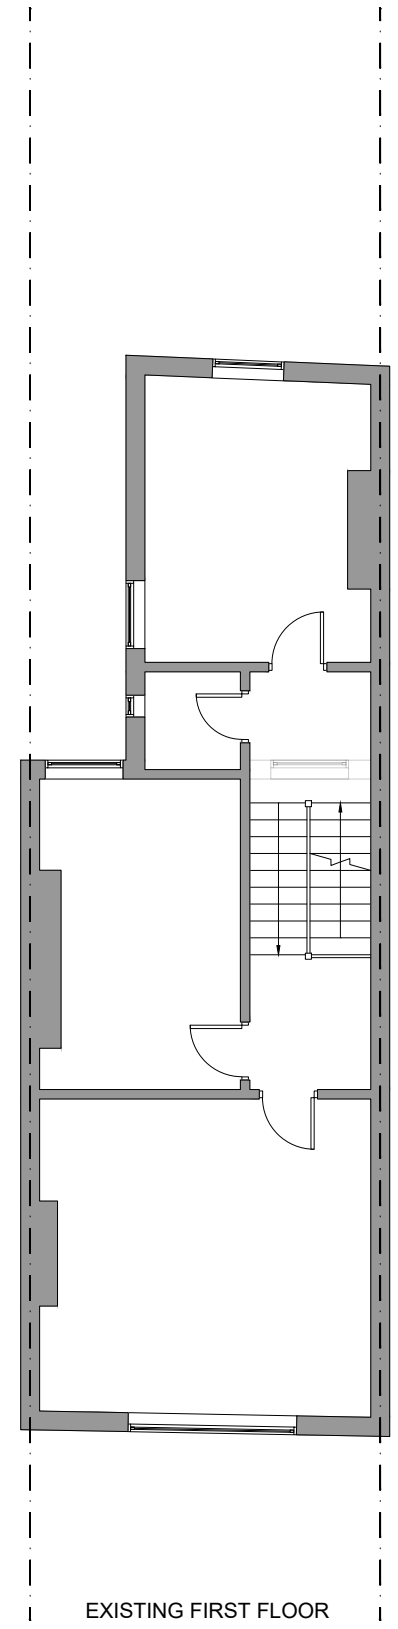


EXISTING FIRST FLOOR

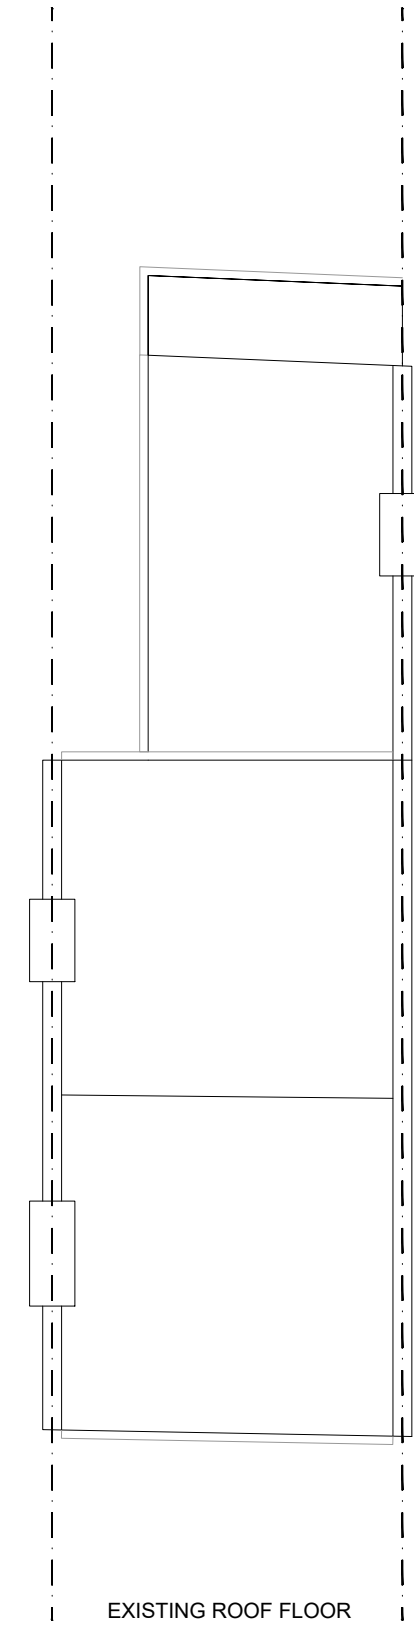

EXISTING ROOF FLOOR

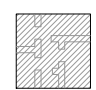 GROSS INTERNAL AREA (GIA)  
 The footprint of the property  
**108.2 sqm**

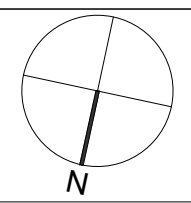

PROPERTY ADDRESS:  
**78 MILL LN, LONDON NW6  
 1NL**

PROJECT TITLE:  
**PROPOSED REAR LOFT EXTENSION**

SHEET TITLE:  
**EXISTING FLOOR PLANS**

DATE: 8 July 2024

REVISION: RV00

SCALE: 1:100 @A3


PAGE NO: 02 OF 07

SIGNATURE PLANS LTD.


45 STAMFORD HILL, LONDON N16 5SR

07491265532


INFO@SIGNATUREPLANS.CO.UK

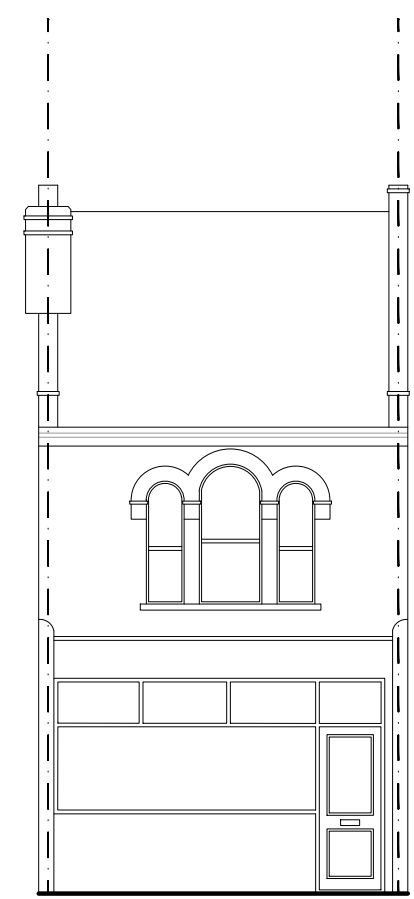

EXISTING FRONT ELEVATION

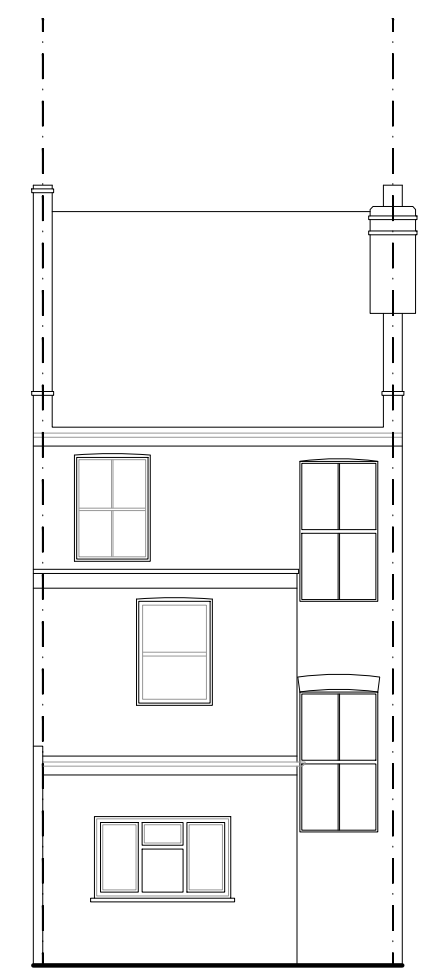

EXISTING REAR ELEVATION

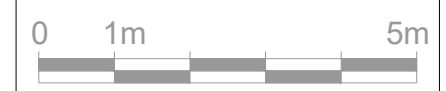

PROPERTY ADDRESS:

78 MILL LN, LONDON NW6  
 1NL

PROJECT TITLE:

PROPOSED REAR LOFT EXTENSION

SHEET TITLE:

EXISTING FRONT AND REAR  
 ELEVATIONS

DATE: 8 July 2024

REVISION: RV00

SCALE: 1:100 @A3


PAGE NO: 03 OF 07

SIGNATURE PLANS LTD.

45 STAMFORD HILL, LONDON N16 5SR

07491265532

INFO@SIGNATUREPLANS.CO.UK

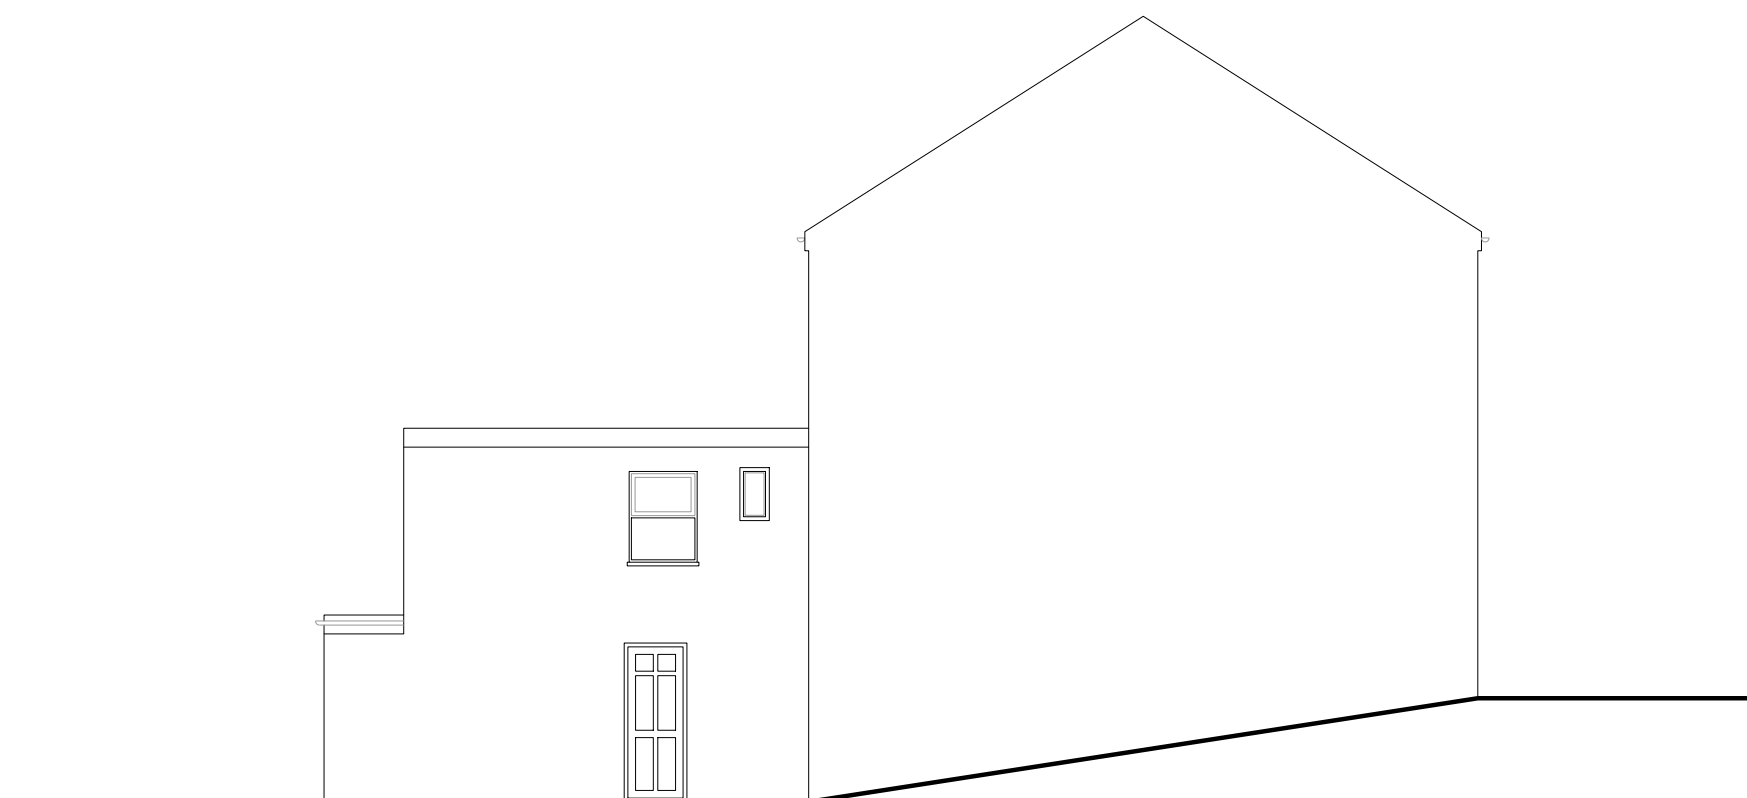

EXISTING SIDE ELEVATION



PROPERTY ADDRESS:

78 MILL LN, LONDON NW6  
1NL

PROJECT TITLE:

PROPOSED REAR LOFT EXTENSION

SHEET TITLE:

EXISTING SIDE ELEVATION

DATE: 8 July 2024

REVISION: RV00

SCALE: 1:100 @A3


PAGE NO: 04 OF 07

SIGNATURE PLANS LTD.


45 STAMFORD HILL, LONDON N16 5SR

07491265532


INFO@SIGNATUREPLANS.CO.UK

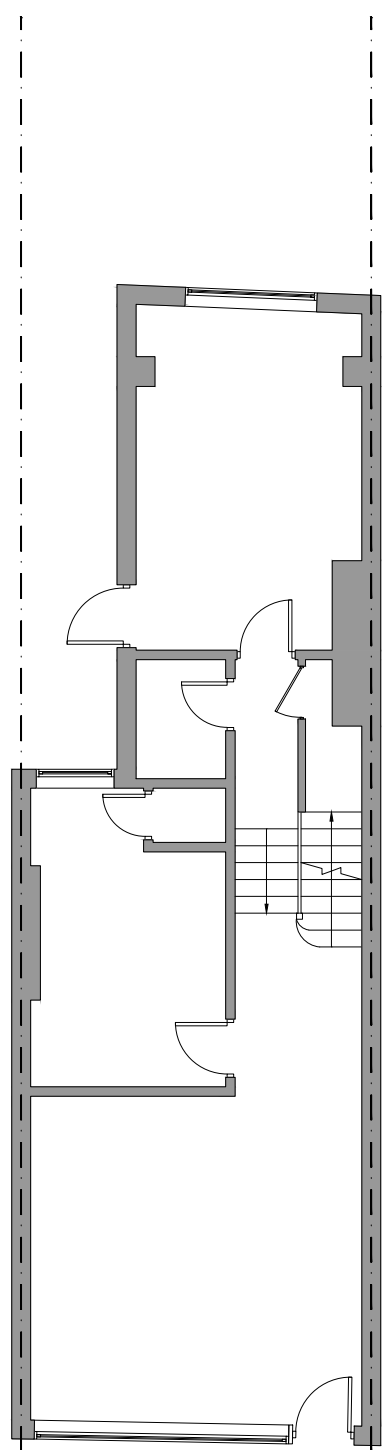


PROPOSED GROUND FLOOR

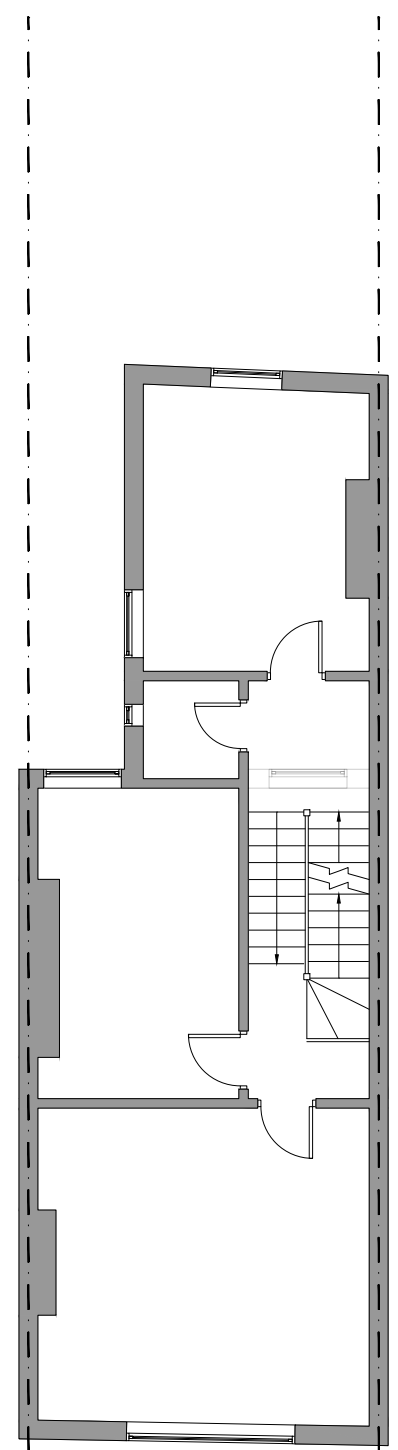

PROPOSED FIRST FLOOR

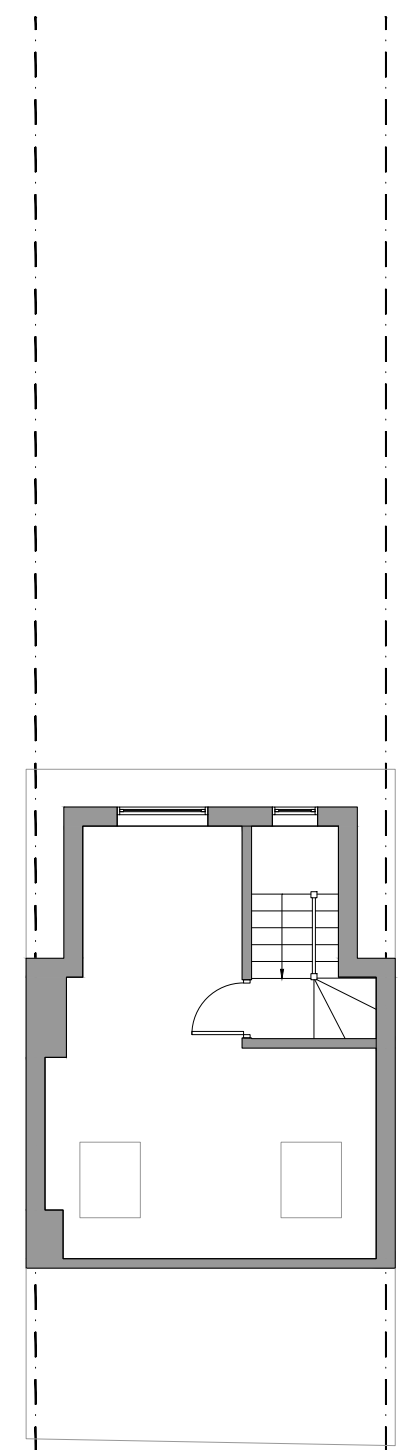


PROPOSED LOFT FLOOR

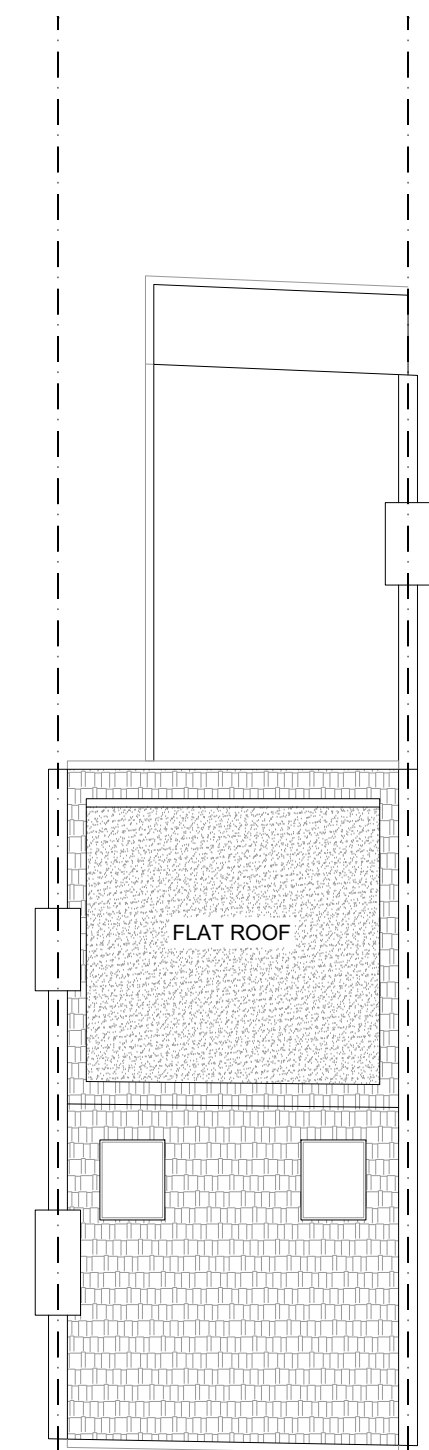

PROPOSED ROOF FLOOR

 **GROSS INTERNAL AREA (GIA)**  
 The footprint of the property  
**130.8 sqm**

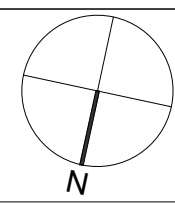

PROPERTY ADDRESS:  
**78 MILL LN, LONDON NW6  
 1NL**

PROJECT TITLE:  
**PROPOSED REAR LOFT EXTENSION**

SHEET TITLE:  
**PROPOSED FLOOR PLANS**

DATE: 8 July 2024

REVISION: RV00

SCALE: 1:100 @A3


PAGE NO: 05 OF 07

SIGNATURE PLANS LTD.


45 STAMFORD HILL, LONDON N16 5SR

07491265532

INFO@SIGNATUREPLANS.CO.UK

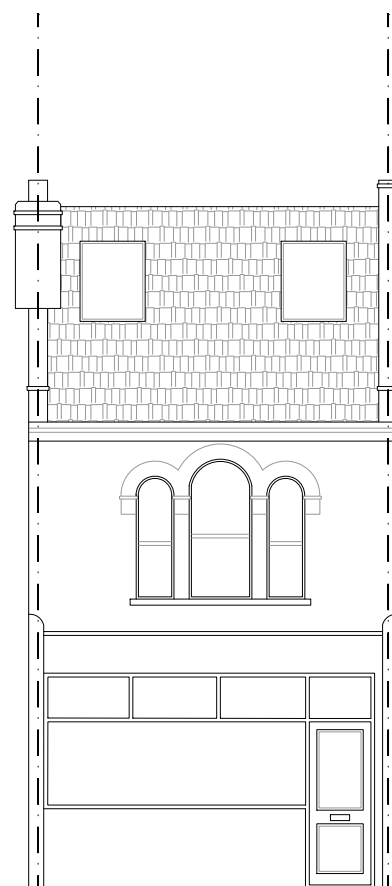

PROPOSED FRONT ELEVATION

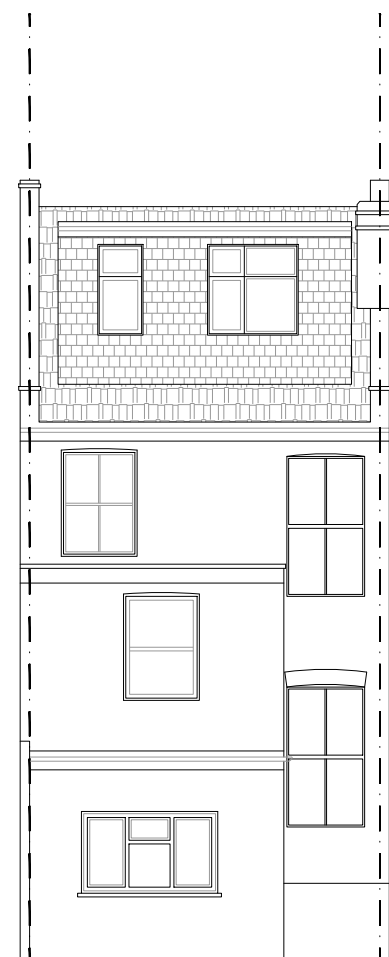

PROPOSED REAR ELEVATION



PROPERTY ADDRESS:

78 MILL LN, LONDON NW6  
 1NL

PROJECT TITLE:

PROPOSED REAR LOFT EXTENSION

SHEET TITLE:

PROPOSED FRONT AND REAR  
 ELEVATIONS

DATE: 8 July 2024

REVISION: RV00

SCALE: 1:100 @A3


PAGE NO: 06 OF 07

SIGNATURE PLANS LTD.

45 STAMFORD HILL, LONDON N16 5SR

07491265532

INFO@SIGNATUREPLANS.CO.UK

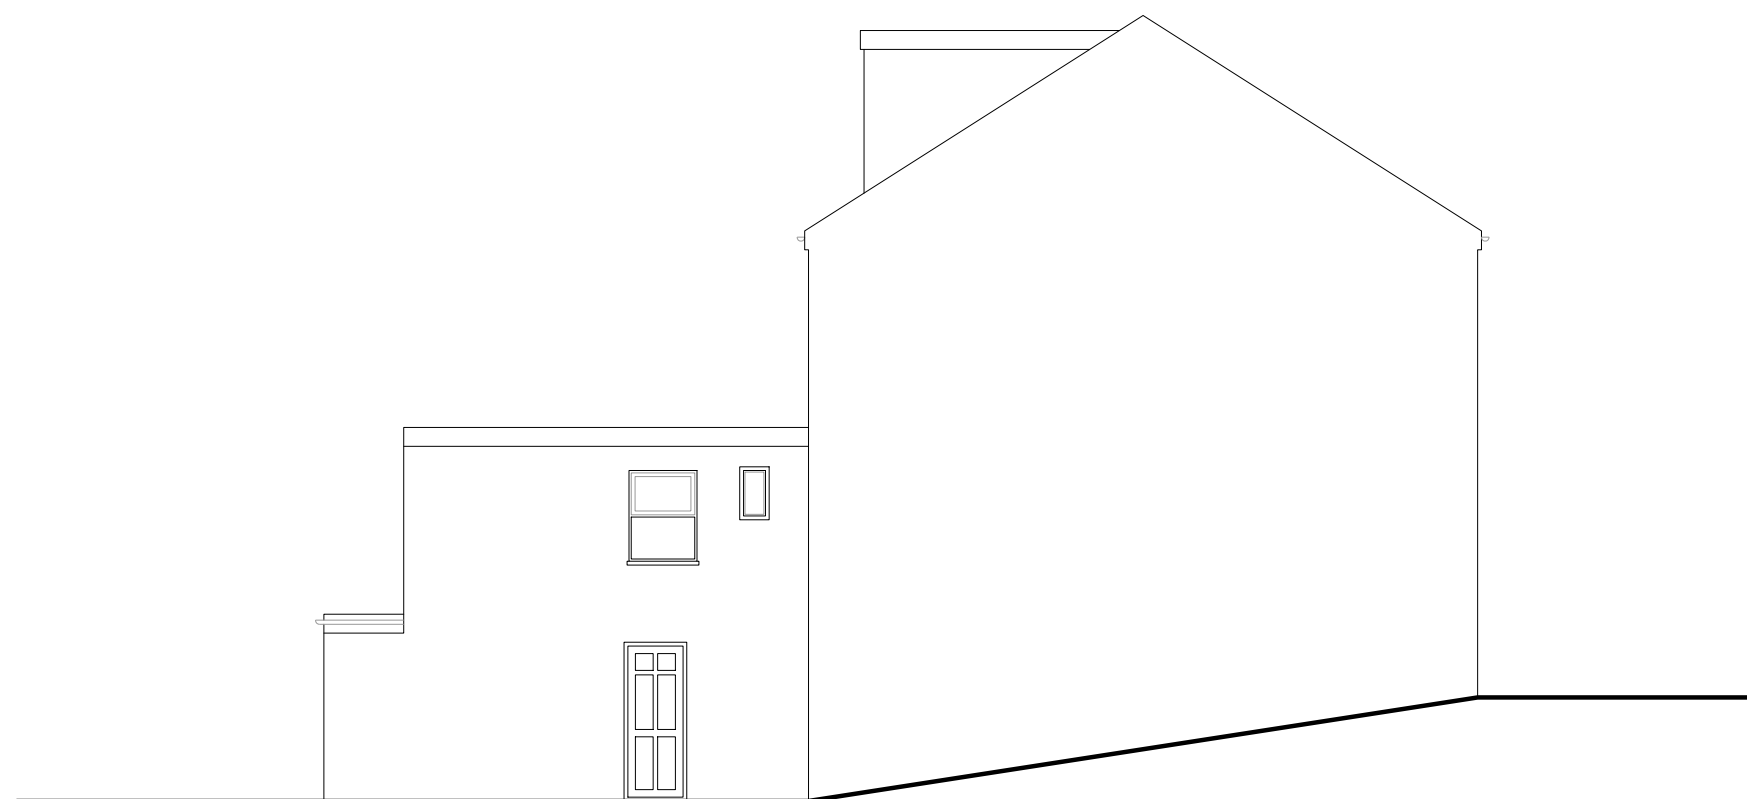

PROPOSED SIDE ELEVATION



PROPERTY ADDRESS:

78 MILL LN, LONDON NW6  
1NL

PROJECT TITLE:

PROPOSED REAR LOFT EXTENSION

SHEET TITLE:

PROPOSED SIDE ELEVATION

DATE: 8 July 2024

REVISION: RV00

SCALE: 1:100 @A3

PAGE NO: 07 OF 07