



REVISIONS				
REV	DESCRIPTION	DRAWN	CHKD	DATE
A	Note appended to dwarf wall.	JN	JN	09/07/24

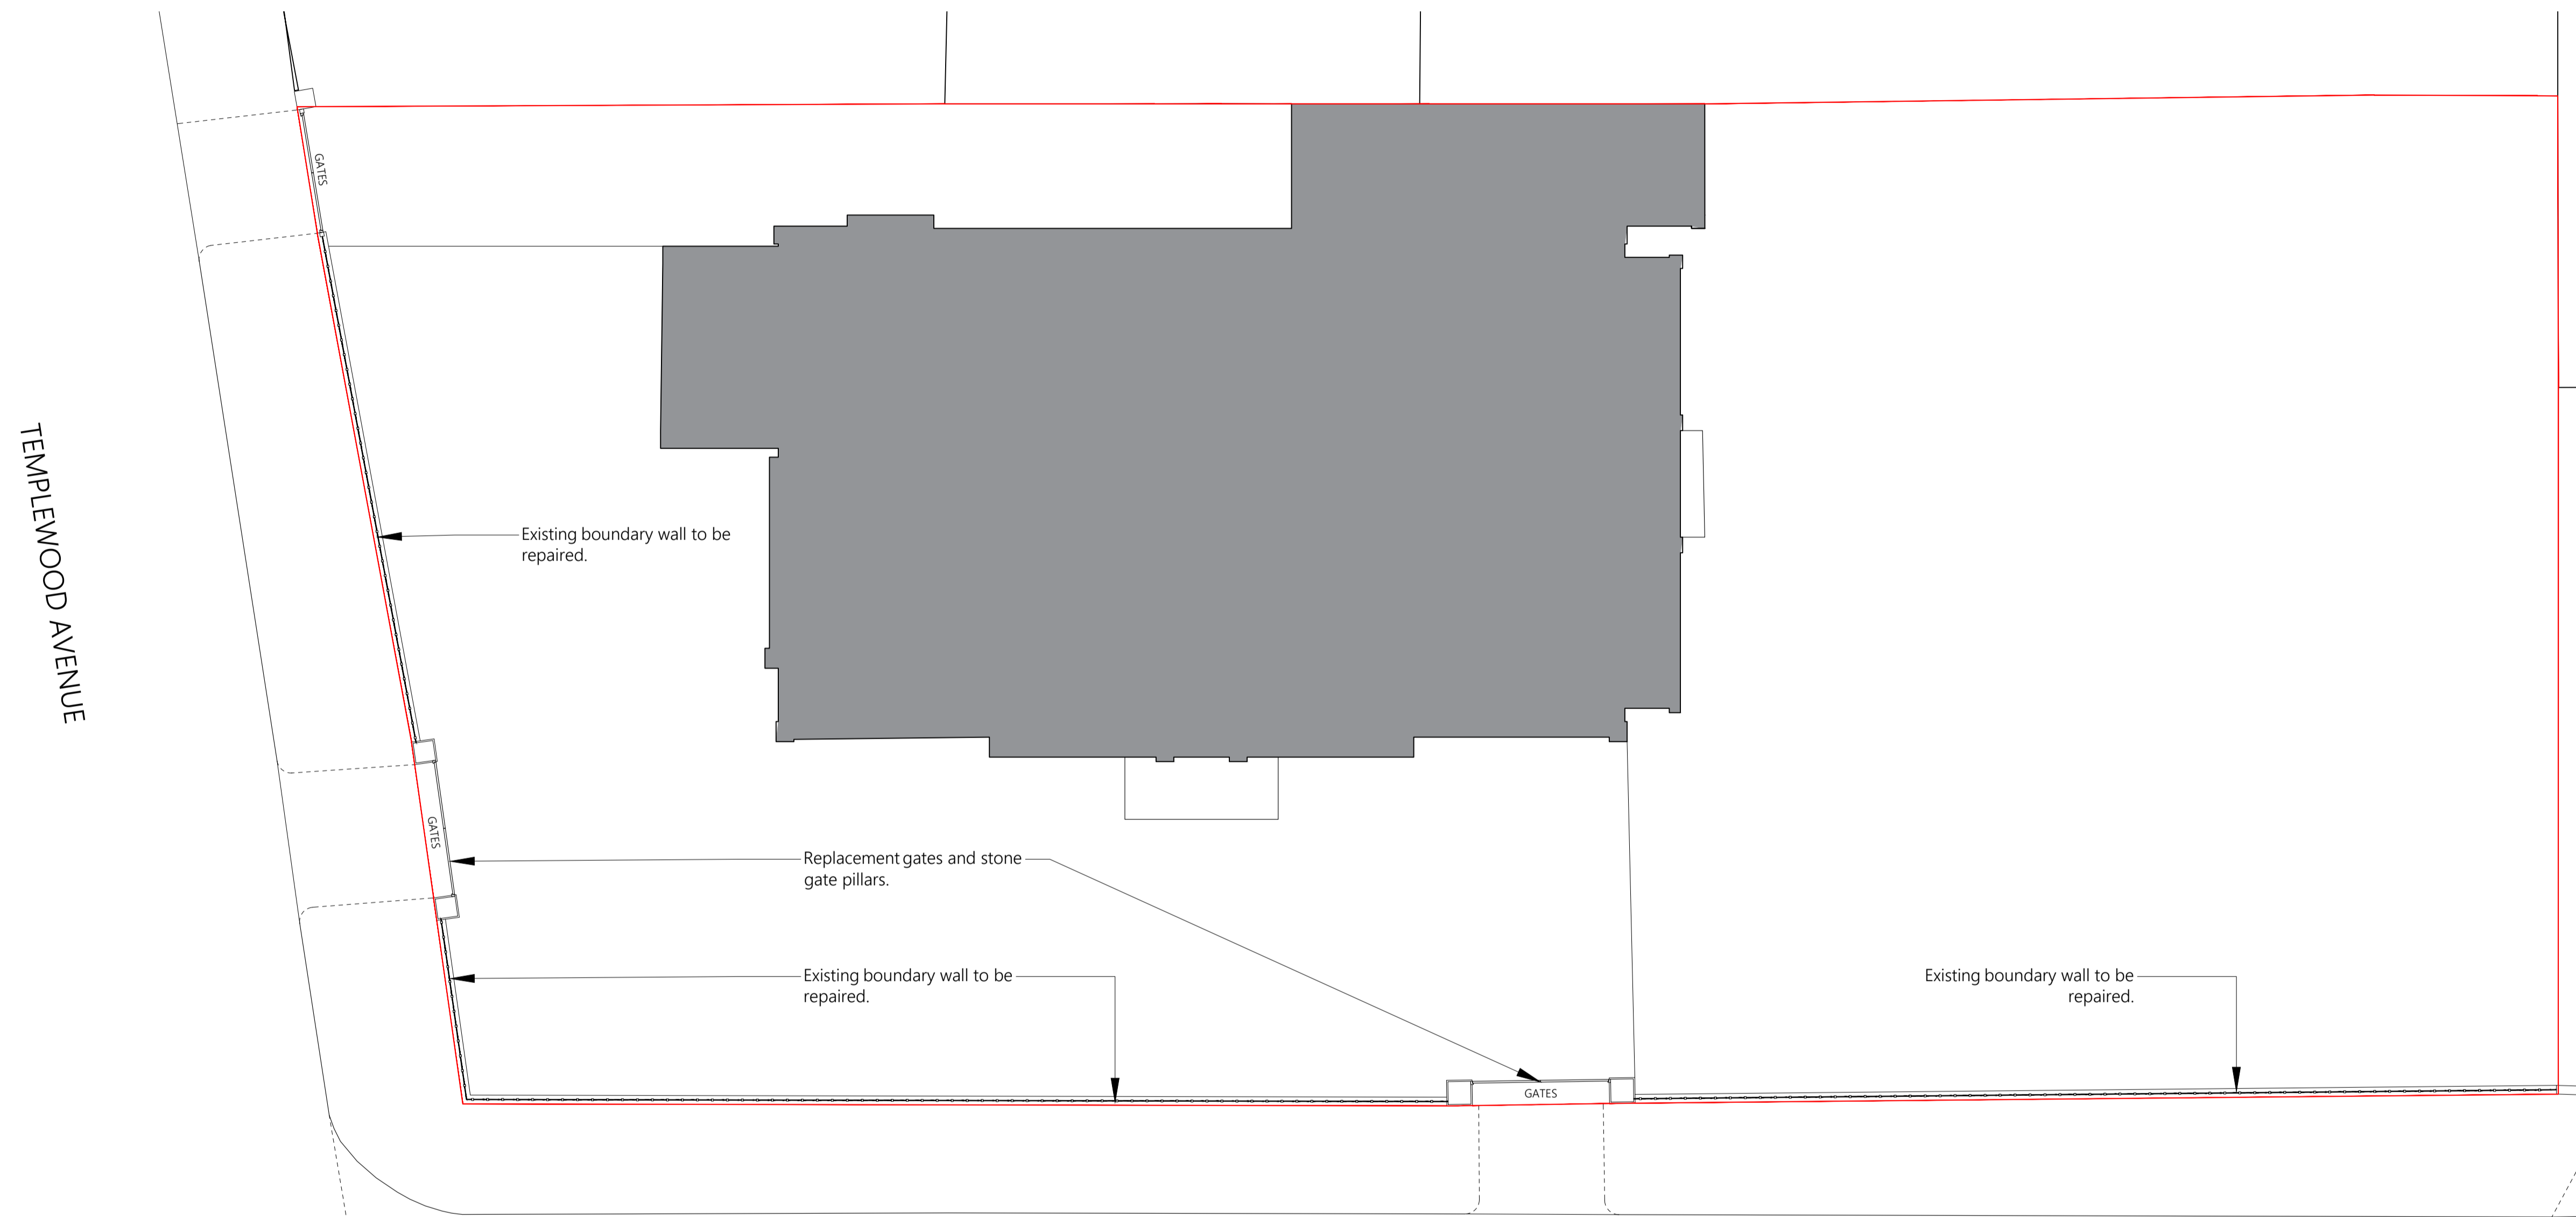

TEMPLEWOOD AVENUE

TEMPLEWOOD GARDENS

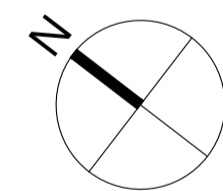

- NOTES
- Drawing to be read in conjunction with specification and all relevant drawings.
 - Do not scale from this drawing unless for planning or transfer purposes - figured dimensions should be used where shown.
 - If you are in doubt of the contents of the drawing, please report discrepancies to the architect.
 - The architect is not liable for any faults relied on by third party consultants.

PROJECT

6 Templewood Avenue
London, NW3 7XA

DRAWING TITLE
Proposed Site Plan

PROJECT REF. | SHEET NO.
CP-2023-19 | P-10 (Rev A)

SCALE	SHEET SIZE	DATE	CLIENT	PURPOSE
1:100	A1	08/06/2023	Mr Alizade	PLANNING



City Planning Ltd.
Third Floor, 244 Vauxhall Bridge Road, London, SW1V 1AU
T: 0203 393 2540 www.city-planning.co.uk

Site Plan
Scale: 1:100 @ A1

REVISIONS

REV	DESCRIPTION	DRAWN	CHKD	DATE
A	Design notes for dwarf wall and gate revised.	JN	JN	09/07/24



Side Elevation (Templewood Avenue)
Scale: 1:100 @ A1




Front Elevation (Templewood Gardens)
Scale: 1:100 @ A1



Side Elevation Gate
Scale: 1:50 @ A1



Front Elevation Gate
Scale: 1:50 @ A1

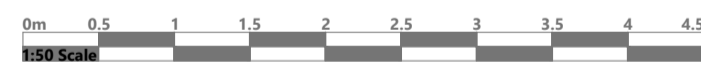

- NOTES
1. Drawing to be read in conjunction with specification and all relevant drawings.
 2. Do not scale from this drawing unless for planning or transfer purposes - figured dimensions should be used where shown.
 3. If you are in doubt of the contents of the drawing, please report discrepancies to the architect.
 4. The architect is not liable for any faults relied on by third party consultants.

PROJECT
6 Templewood Avenue
London, NW3 7XA

DRAWING TITLE
Proposed Elevations

PROJECT REF. | SHEET NO.
CP-2023-19 | P-20 (Rev A)

SCALE	SHEET SIZE	DATE	CLIENT	PURPOSE
Varies	A1	08/06/2023	Mr Alizade	PLANNING

